


20 metres

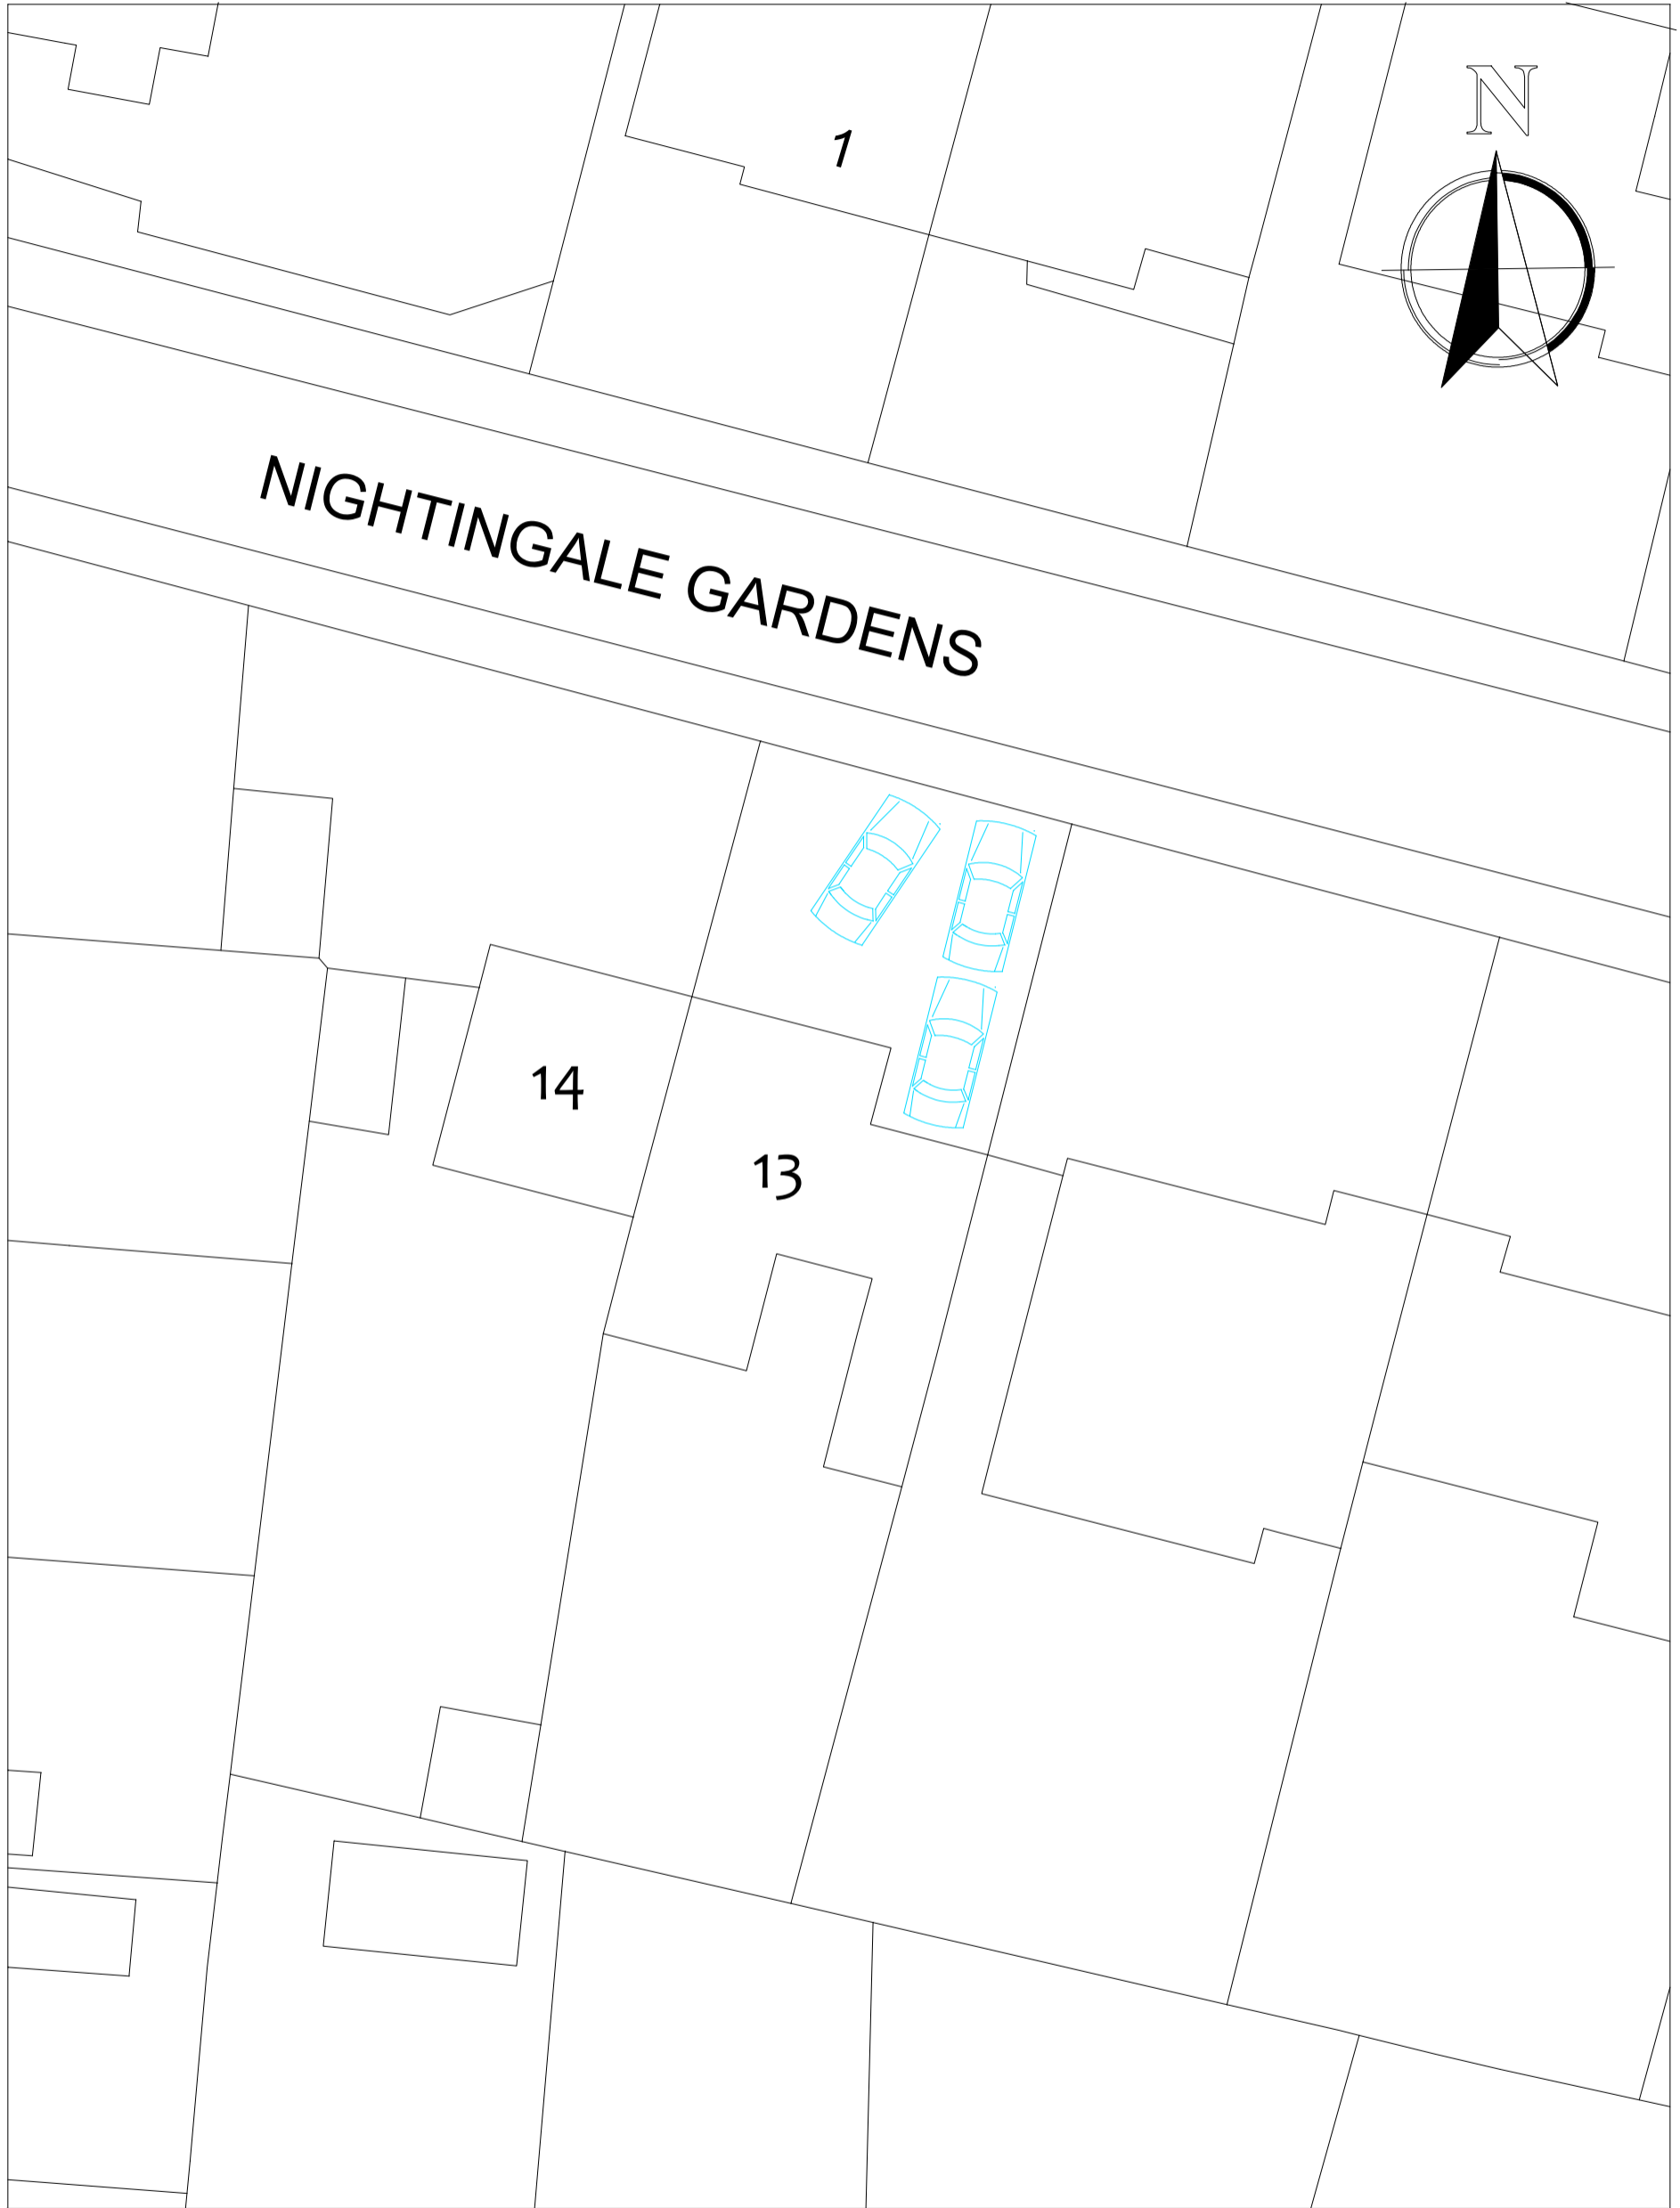

A3



Serial number: 98770

Crown copyright and database right 2016
 Ordnance Survey licence 100048957
 Reproduction in whole or in part is prohibited
 without the prior permission of Ordnance Survey

ISSUE A INTRO 20/10/23

Project	Proposed 2 storey side extension + single storey rear infill extension at 13 Nightingale Gardens GU47 9DQ
Drawing title	Site Plan (Parking plan)

Client	Mr and Mrs Webster
Scale :1:200	Date: October 2023
Drg No	3191-10