




PROPOSED CAR PORT PLAN
(1:50)

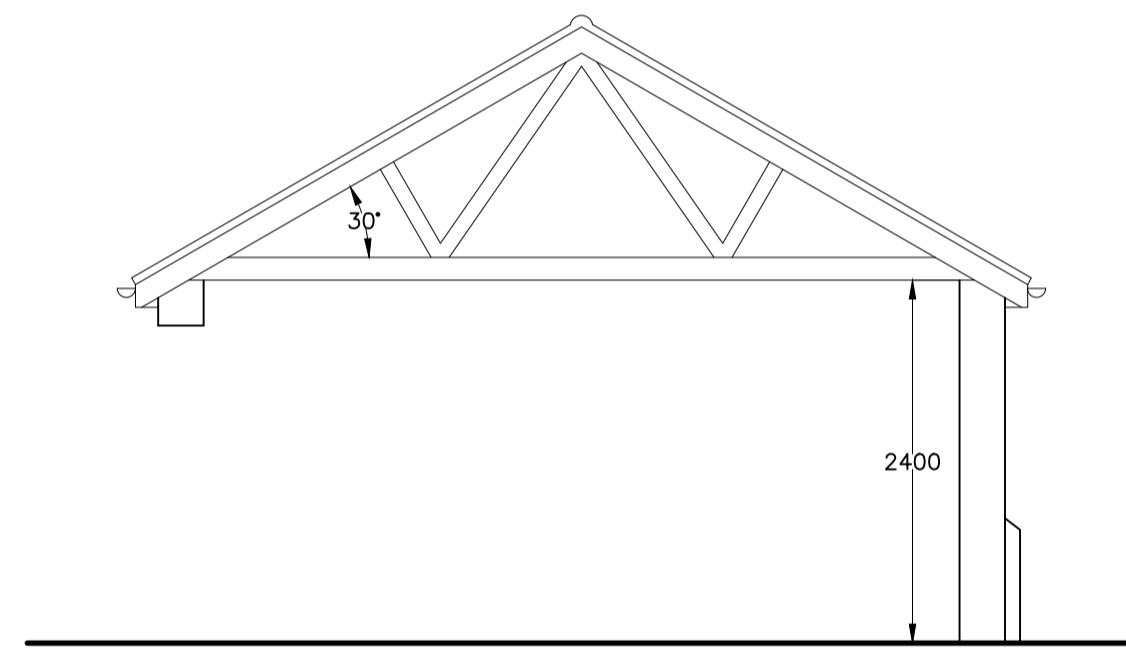


PROPOSED SECTION A-A
(1:50)

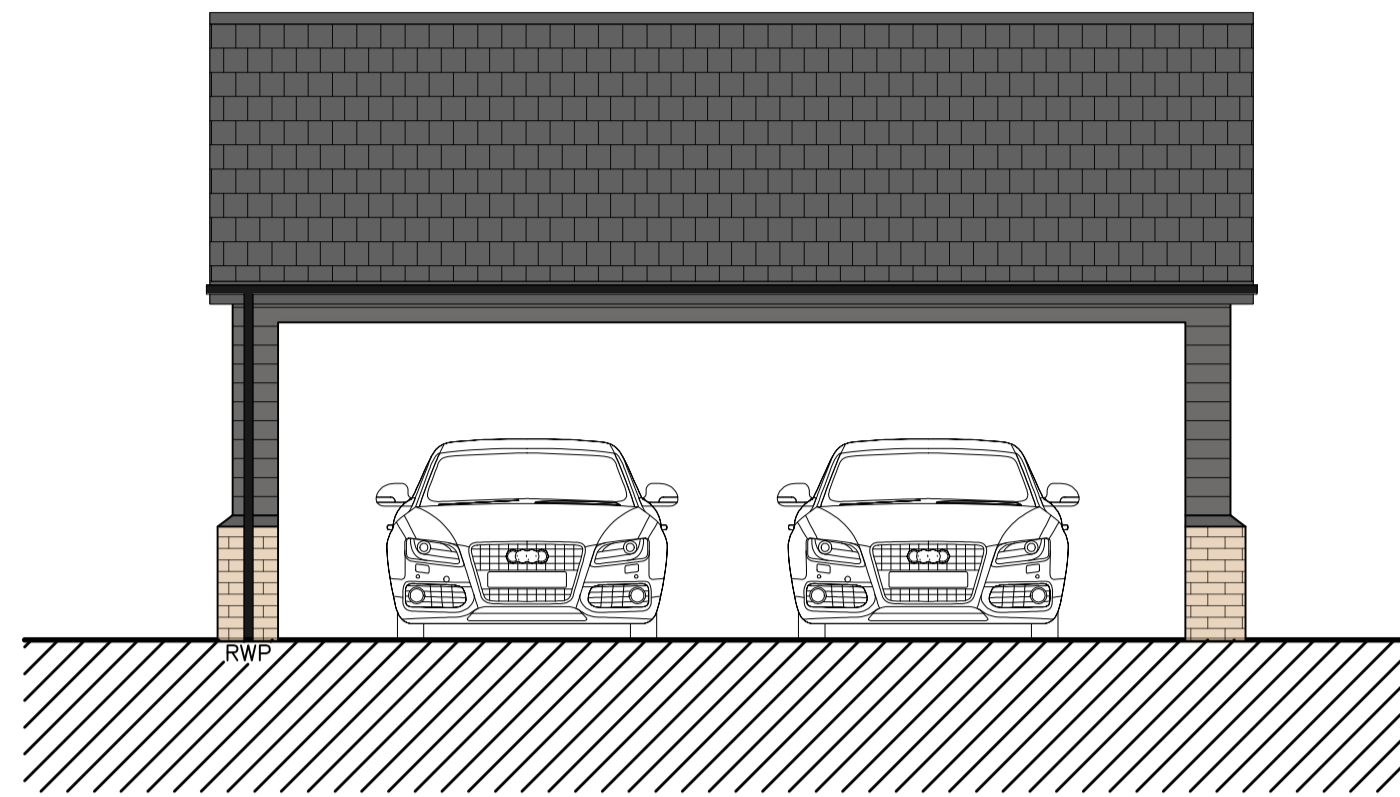


PROPOSED ELEVATION 1
(1:50)

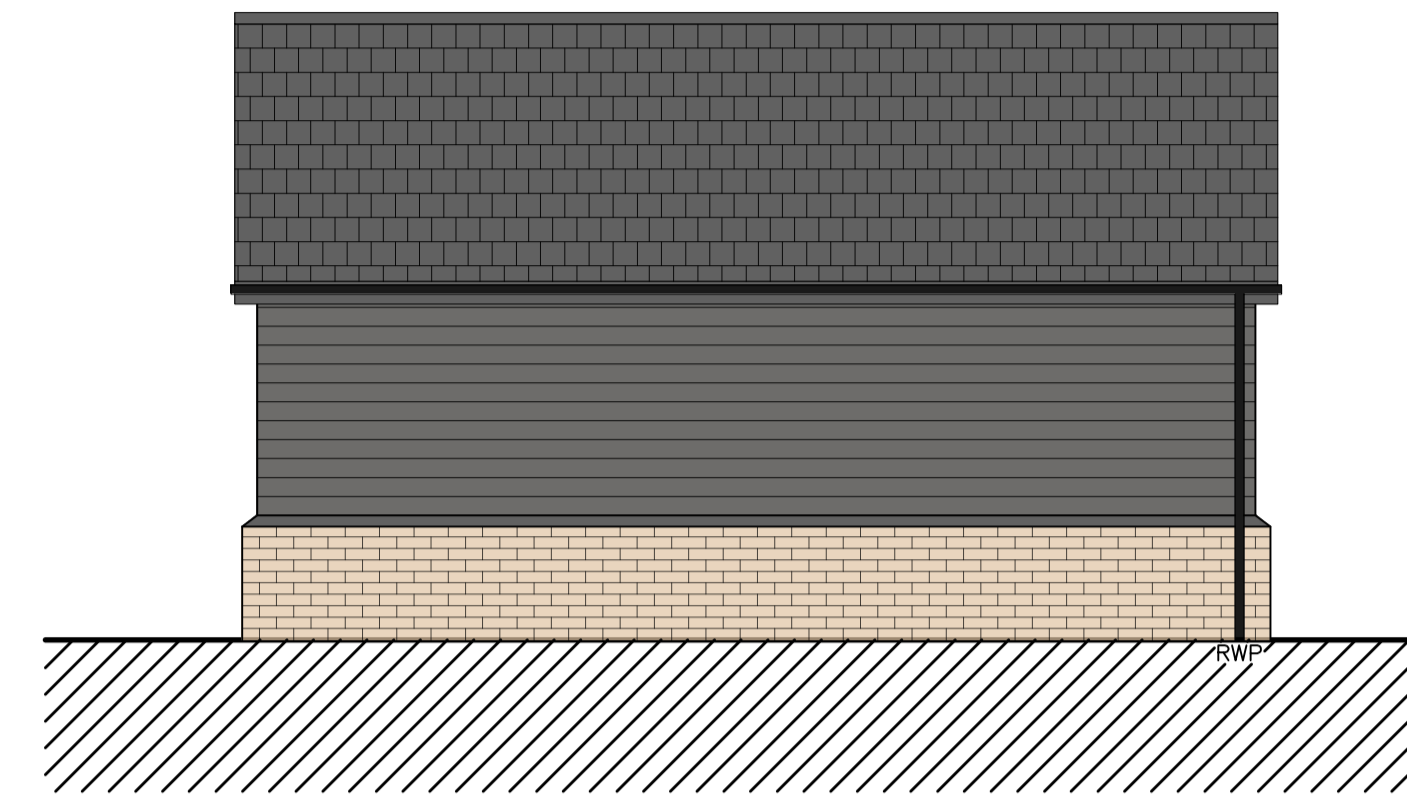


PROPOSED ELEVATION 2
(1:50)

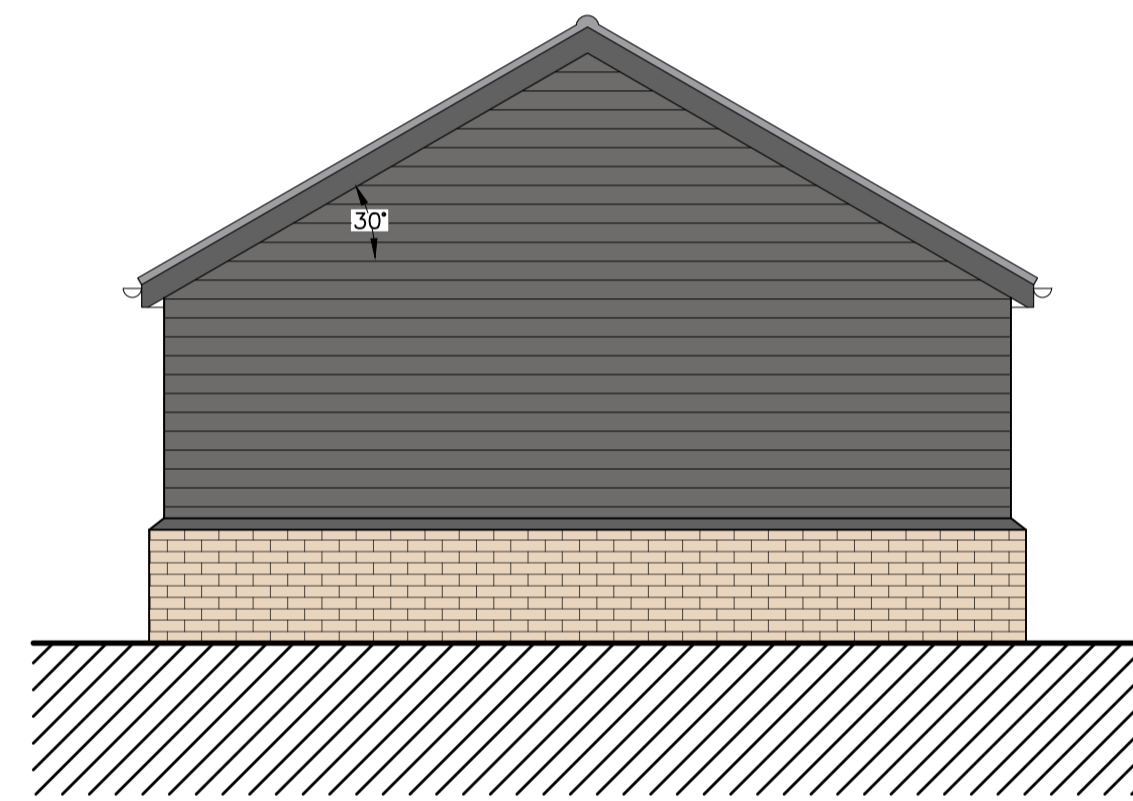

PROPOSED ELEVATION 3
(1:50)

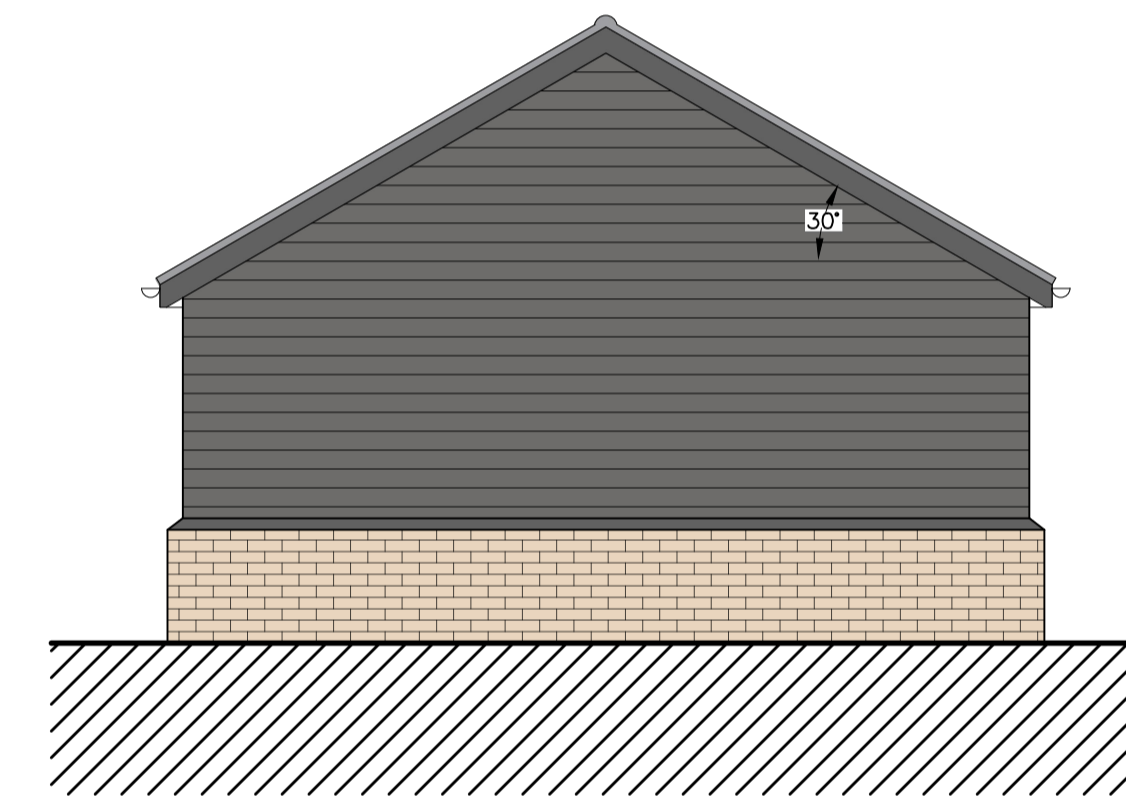


PROPOSED ELEVATION 4
(1:50)

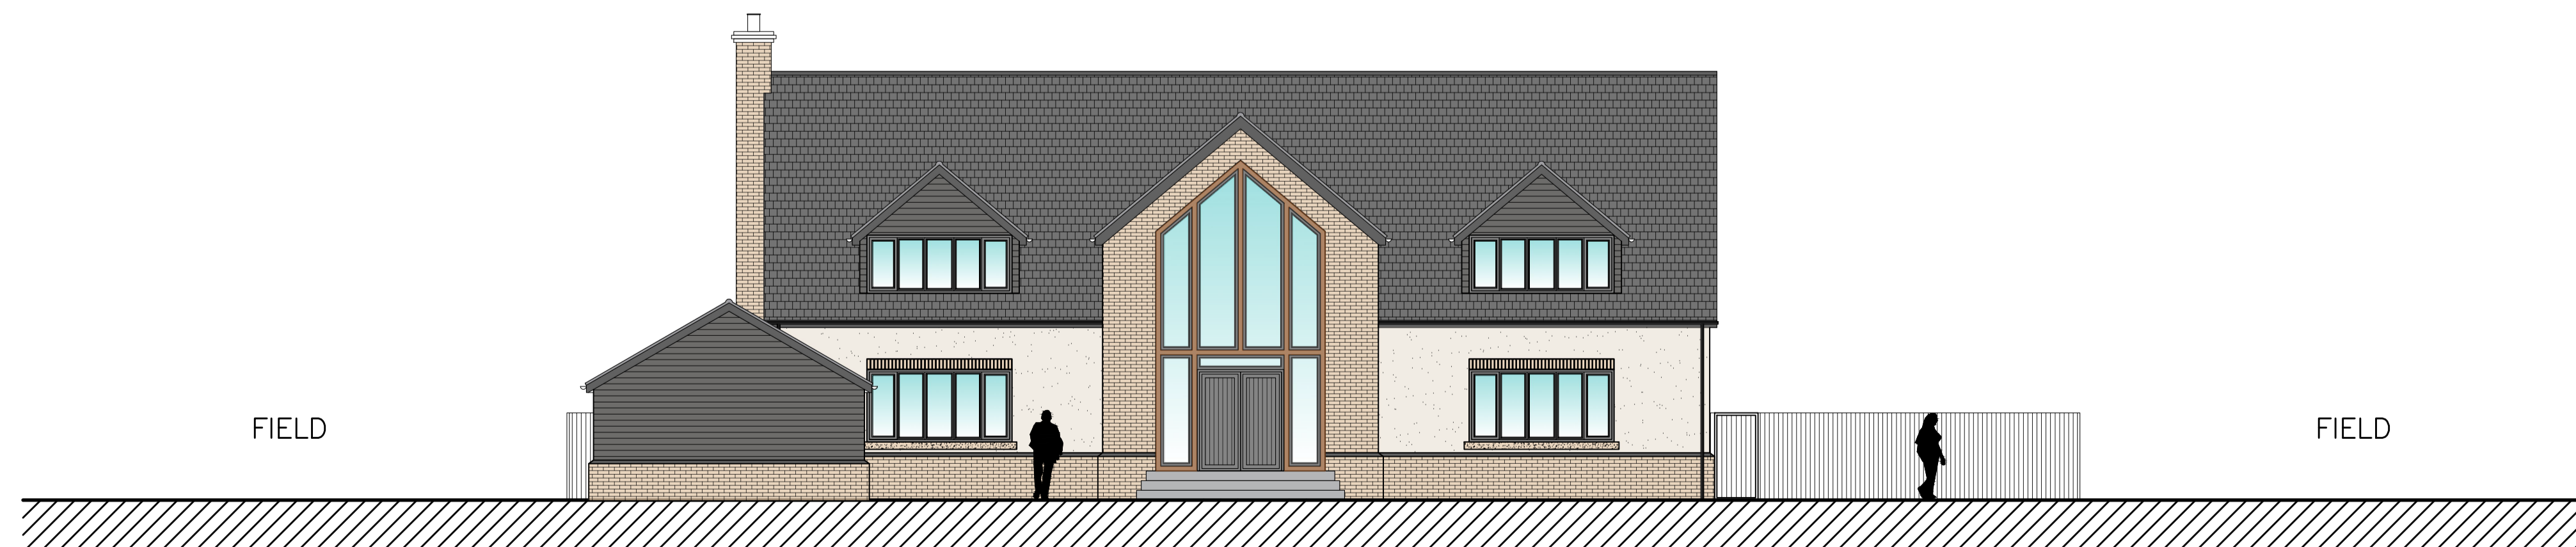

PROPOSED STREET SCENE
(1:100)

Copyright on all drawings prepared by Morton & Hall Consulting Limited is their property. Drawings and designs may not be reproduced in part or in whole without their written permission.
Please read, if in doubt ask. Change nothing without consulting the Engineers.
Contractor to check all dimensions on site before work starts or materials are ordered. If in doubt ask. All dimensions are in mm unless stated otherwise.
Where materials, products and workmanship are not fully specified they are to be of the standard appropriate to the works and suitable for the purpose stated in or reasonably to be inferred from the drawings and specification. All work to be in accordance with good building practice and BS 8000 to the extent that the recommendations define the quality of the finished work. Materials products and workmanship to comply with all British Standards and EOTA standards with, where appropriate, BS or EC marks.
All products and materials to be handled, stored, prepared and used or fixed in accordance with the manufacturers current recommendations.
The contractor is to arrange inspections of the works by the BCO (or NHBC) as required by the Building Regulations and is to obtain completion certificate and forward to the Engineer
All finishes, insulation and damp-proofing to architect's details

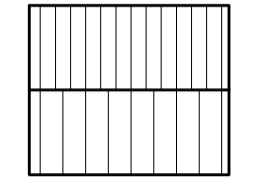

PROPOSED CAR PORT
ROOF PLAN
(1:250)

PROPOSED MATERIALS:

- WALLS: BUFF FACING BRICKWORK AND BLACK CLADDING
- ROOF: MARLEY MODERN GREY TILES
- WINDOWS: ANTHRACITE UPVC
- RAINWATER: BLACK GUTTERING AND DOWNPIPES

B	CLIENTS COMMENTS	OCT 2023
A	REVISIONS	DATE

MORTON & HALL CONSULTING LIMITED
CONSULTING STRUCTURAL ENGINEERS

1 Gordon Avenue, March, Cambridgeshire, PE15 8AJ
Tel: 01354 655454, Fax: 01354 660467, E-mail: info@mortonandhall.co.uk, Website: www.mortonconsultingengineers.co.uk

LABC Fenland District Council Building Design Awards winner Building Excellence in Fenland

CLIENT
Mr & Mrs Barrett

PROJECT
The Willows, Purls Bridge, Manea Cambridgeshire PE15 0ND

TITLE
Car Port Arrangement & Street Scene

DRAWN G. Boreham	DATE OF ISSUE
CHECKED	
DATE Oct 2023	DRAWING NUMBER H9122/04B
SCALE As Shown	