



Do not scale from this drawing, work to given dimensions. All dimensions to be checked on site. Any discrepancies with this drawing to be reported and clarified prior to commencing work on site. ADM Surveyors Ltd accept no responsibility for works not undertaken fully in accordance with this drawing and relevant specifications.
Copyright © ADM Surveyors Limited

North Point:


Notes:

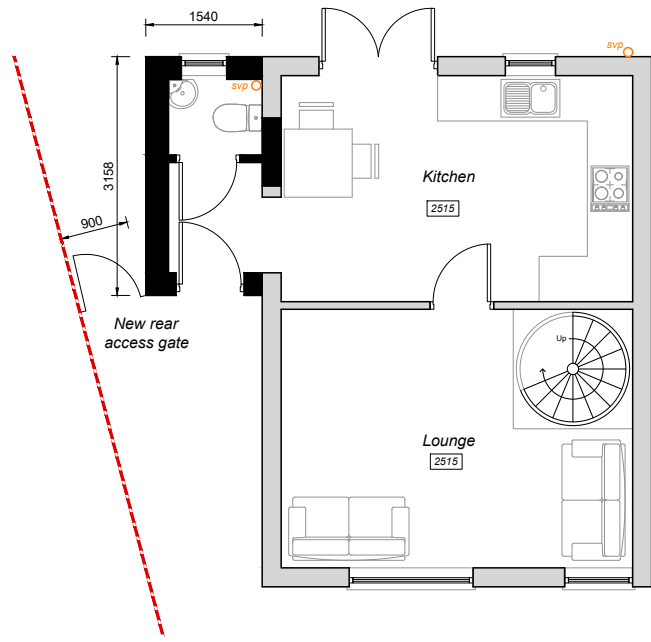


Proposed Ground Floor Plan
scale 1:100

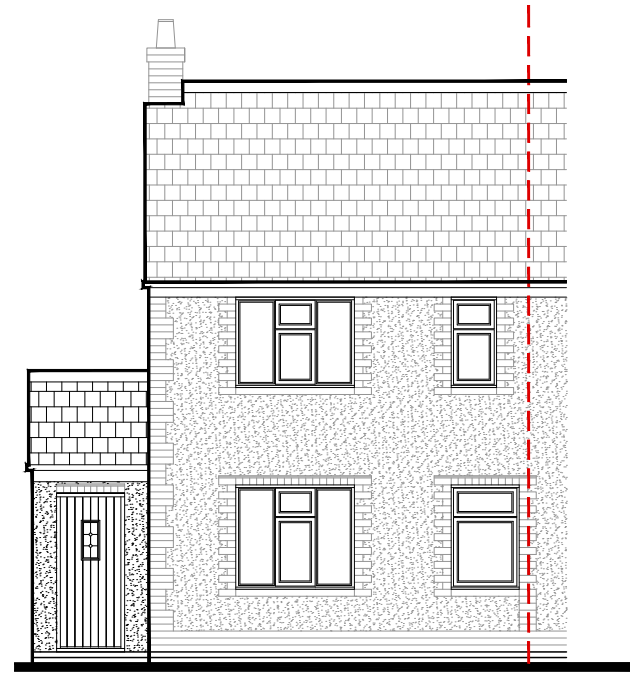


Proposed Front Elevation
scale 1:100

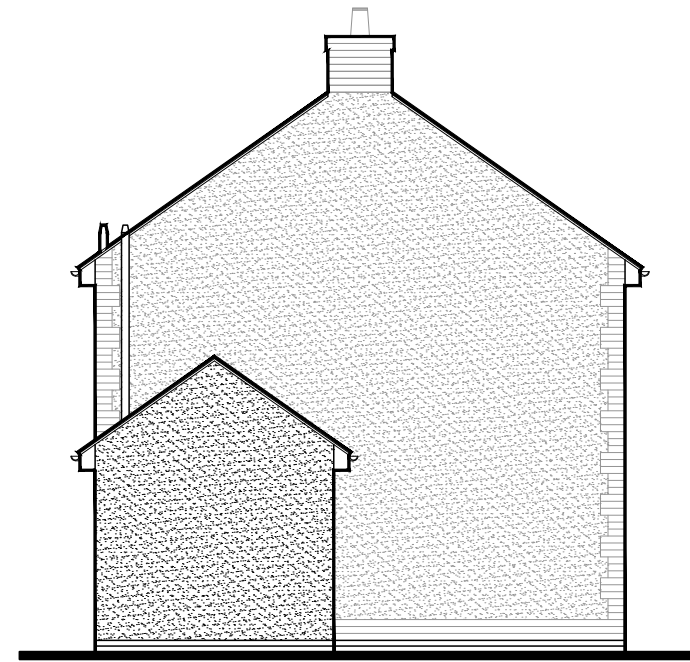

Proposed Side Elevation
scale 1:100

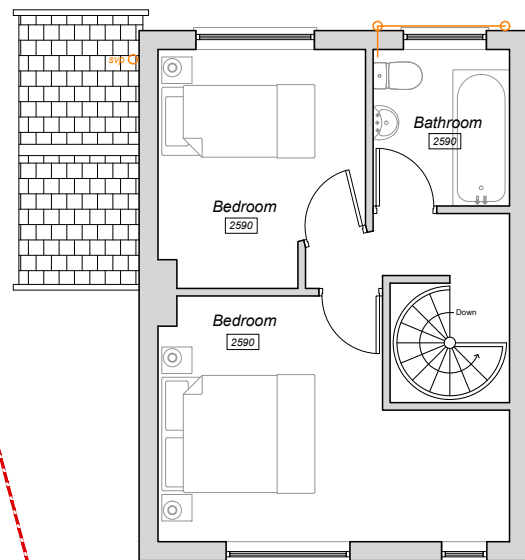

Proposed First Floor Plan
scale 1:100

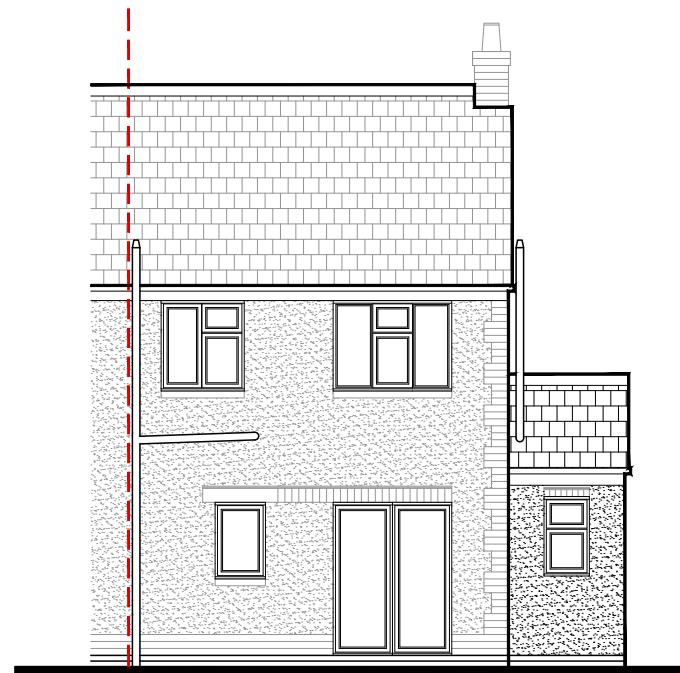

Proposed Rear Elevation
scale 1:100

Revision Log:

Rev:	Description:	By:	Date:
A	Amended to suit client comments.	TR	29.09.2023

Project: 32 Main Street Huncote Leicestershire LE9 3AU	Client: Mr Graham Creed 2 Torrington Close Wigston Leicestershire LE18 2RY
---	--

Scale: 1:100	Drawing Issue: Planning
------------------------	-----------------------------------

Date: 26.09.2023	Drawn by: OP	Checked by: TR	Paper Size: A3
----------------------------	------------------------	--------------------------	--------------------------

Drawing Title:
Proposed Plans and Elevations

Drawing Number: 3849.PL04	Revision Number: A
-------------------------------------	------------------------------

ADM Surveyors

Chartered Quantity & Building Surveyors

Suite 1, Rosehill, 165 Lutterworth Road,
Blaby, Leicester, LE8 4DX
Tel: 0116 2775527



www.admsurveyors.co.uk

