



Pre-Existing Front Elevation 1:100

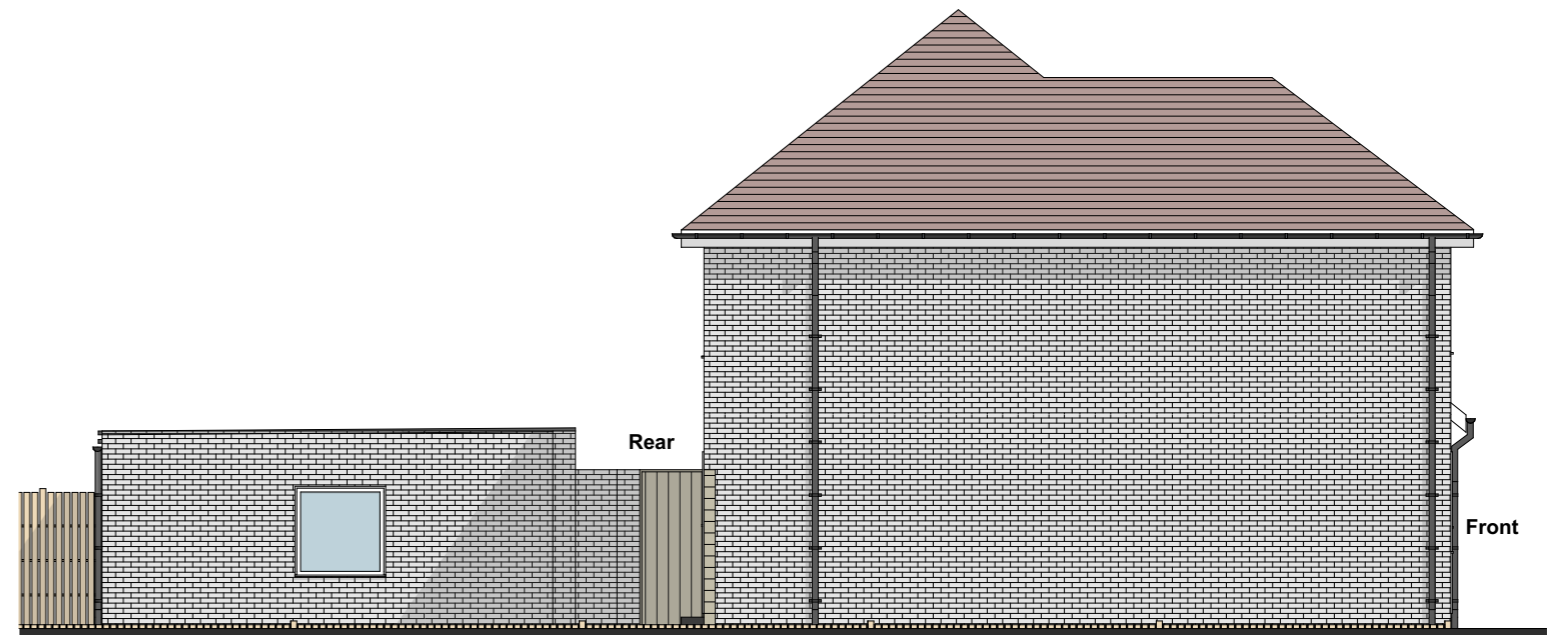

Pre-Existing Side Elevation 1:100

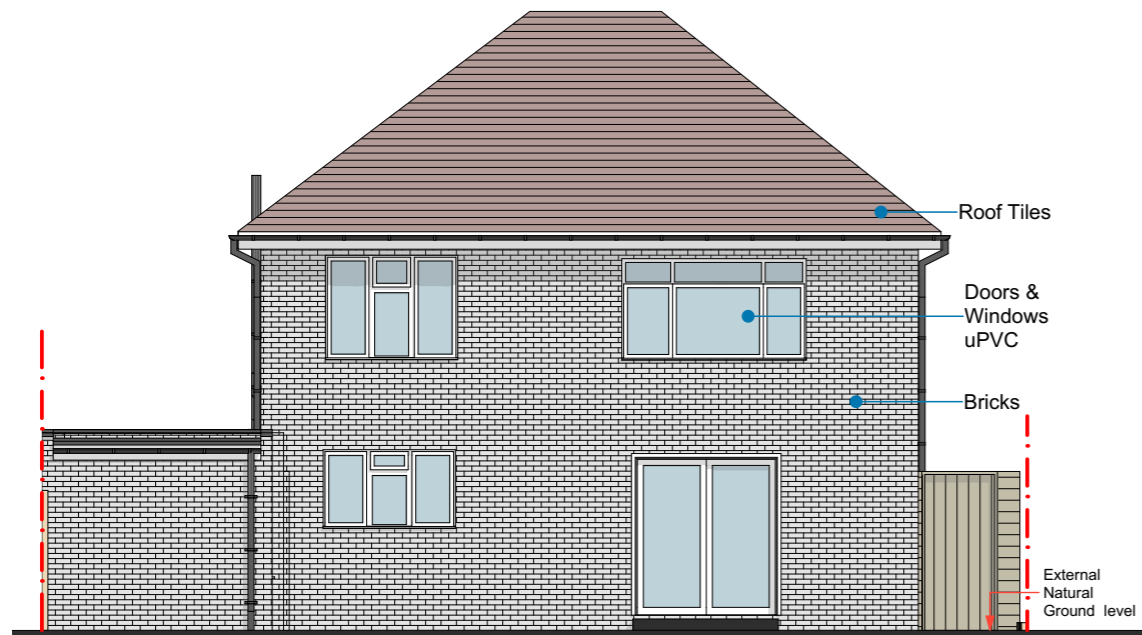

Pre-Existing Rear Elevation 1:100



Pre-Existing Side Elevation 1:100

**COPYRIGHT:** The contents of this drawing may not be reproduced in whole or in part without express written consent of ARKSS Design Limited.

Drawings to be read in conjunction with relevant drawing and specs. Drawings can only be scaled for planning purposes. Drawings not to be scaled. Figured dimensions only for construction and any other purpose. Any discrepancies are to be pointed to the Agent/Engineer/Contractor. The agent is not liable for any faults not raised. Drawings not to be scaled for land transfer purposes.

**PLANNING ISSUE**  
Scale: 1:100@A3 Date: OCT 2023

Project Title:  
PROPOSED DEVELOPMENT AT  
13 HEATH ROAD, GRAYS,  
RM16 4UT

Drawing Title:  
**PRE EXISTING  
ELEVATIONS**

Project no: **2302010**  
Drawing no: **PL04**

Revision:

Revision Detail Date:

**E.mail:**  
[contact@arkssdesign.co.uk](mailto:contact@arkssdesign.co.uk)  
**Tel:** 0208 0905070  
**Mob:** 078 2555 7465