


Courtyard Elevation - Existing and Proposed

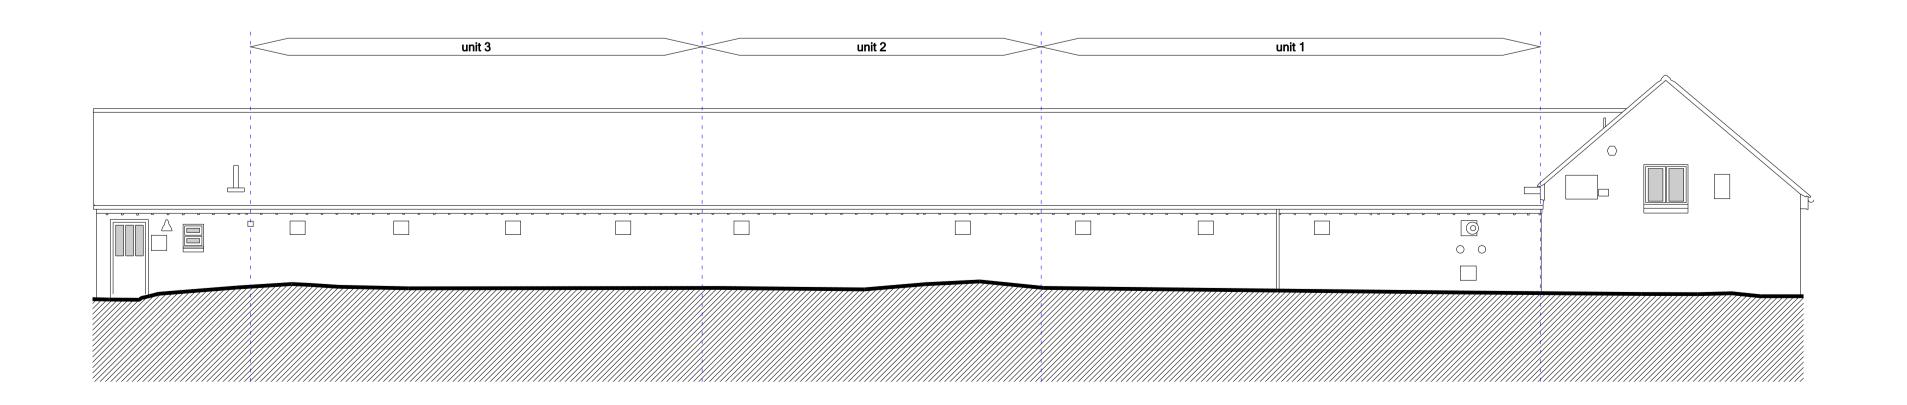

0 1m 2m 3m

**Rear Elevation to Church - Existing and Proposed** 

NOTES

Check all dimensions on site. Do not scale from this drawing. Report any discrepancies and omissions to SCd Architects. This Drawing is Copyright ⓒ

DESIGN/SKETCH DESIGN

Unless stated otherwise, the designs shown are subject to detailed site survey, investigations, and legal definition, the CDM Regulations, and the comments and / or approval of the various relevant Local Authority Officers, Statutory Undertakers, Fire Officers, Engineers and the like. They are copyright, project specific and confidential and no part is to be used or copied in any way without the express prior consent of SCD Architects. AREA CALCULATIONS

NB The areas shown are approximate only and have been measured off preliminary drawings as the likely areas at the current state of design using the stated option from the Code of Measuring Practice, 4th edition, RICS / ISVA. These may be affected by future design development and construction tolerances, or the result of surveys for existing buildings. Take account of these factors before planning any financial or property development purpose or strategy and seek confirmation of latest areas before decision making. PHOTOCOPIED/SCANNED INFORMATION

NB This drawing is based on photocopied / scanned information liable to distortion in scale.

**3RD-PARTY INFORMATION** 

NB This drawing includes information provided by independant surveyors and / or consultants, to whom all queries shall be made. SCD Architects can accept no liability for its content or accuracy.

\* \* Revisions

Project

The Courtyard Wisley Lane Wisley Surrey GU23 6QL

Client

Igloo Developments Ltd

UNITS 1, 2 AND 3

Title

FLOOR PLANS ELEVATIONS

Drawing No.		Revision
A22.004.L(PA)015		PA1
Scale @ A1	Drawn	
1:100	SC	
Date	Checked	

03.01.2023

SCd Architects www.scdarchitects.co.uk

\*