



NOTES  
 Check all dimensions on site. Do not scale from this drawing.  
 Report any discrepancies and omissions to SCD Architects.  
 This Drawing is Copyright ©

DESIGN/SKETCH DESIGN  
 Unless stated otherwise, the designs shown are subject to detailed site survey, investigations, and legal definition, the CDM Regulations, and the comments and / or approval of the various relevant Local Authority Officers, Statutory Undertakers, Fire Officers, Engineers and the like. They are copyright, project specific and confidential and no part is to be used or copied in any way without the express prior consent of SCD Architects.



AREA CALCULATIONS  
 NB The areas shown are approximate only and have been measured off preliminary drawings as the likely areas at the current state of design using the stated option from the Code of Measuring Practice, 4th edition, RICS / SVA. These may be affected by future design development and construction tolerances, or the result of surveys for existing buildings. Take account of these factors before planning any financial or property development purpose or strategy and seek confirmation of latest areas before decision making.

PHOTOCOPIED/SCANNED INFORMATION  
 NB This drawing is based on photocopied / scanned information liable to distortion in scale.

3RD-PARTY INFORMATION  
 NB This drawing includes information provided by independent surveyors and / or consultants, to whom all queries shall be made. SCD Architects can accept no liability for its content or accuracy.

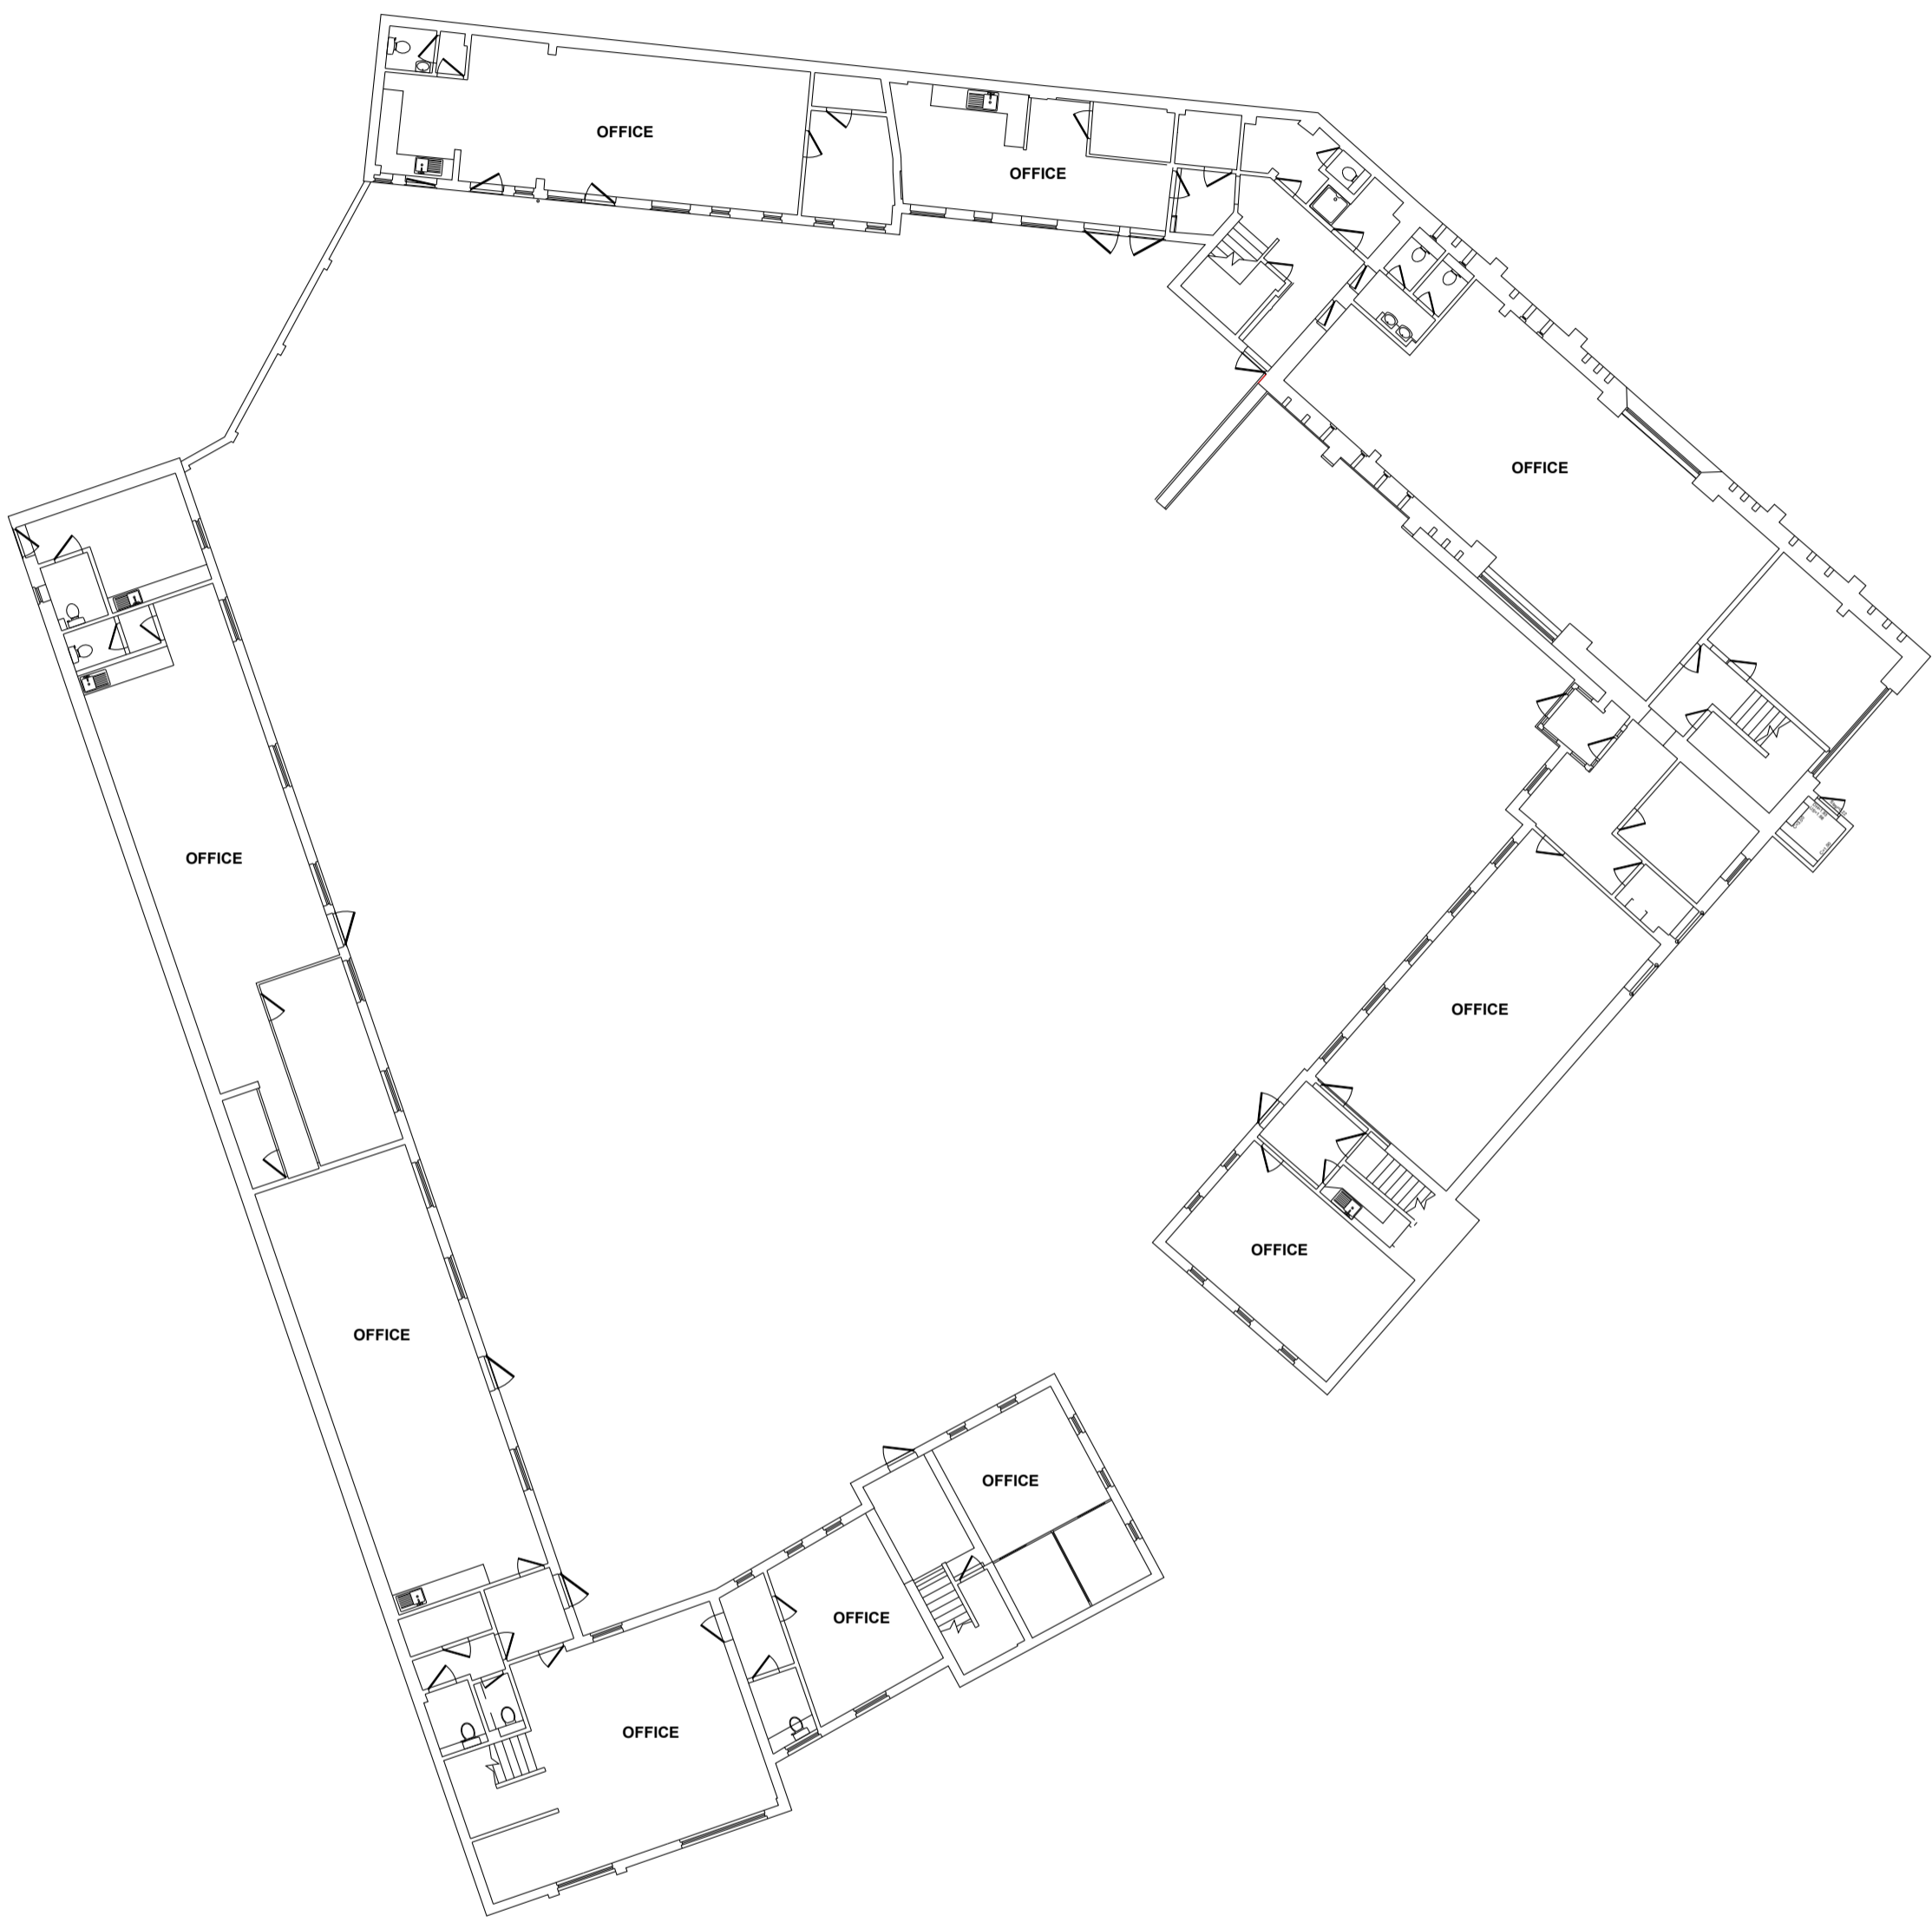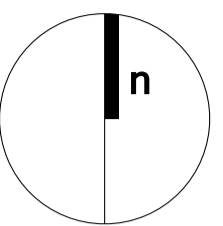

Ground Floor Plan - Existing

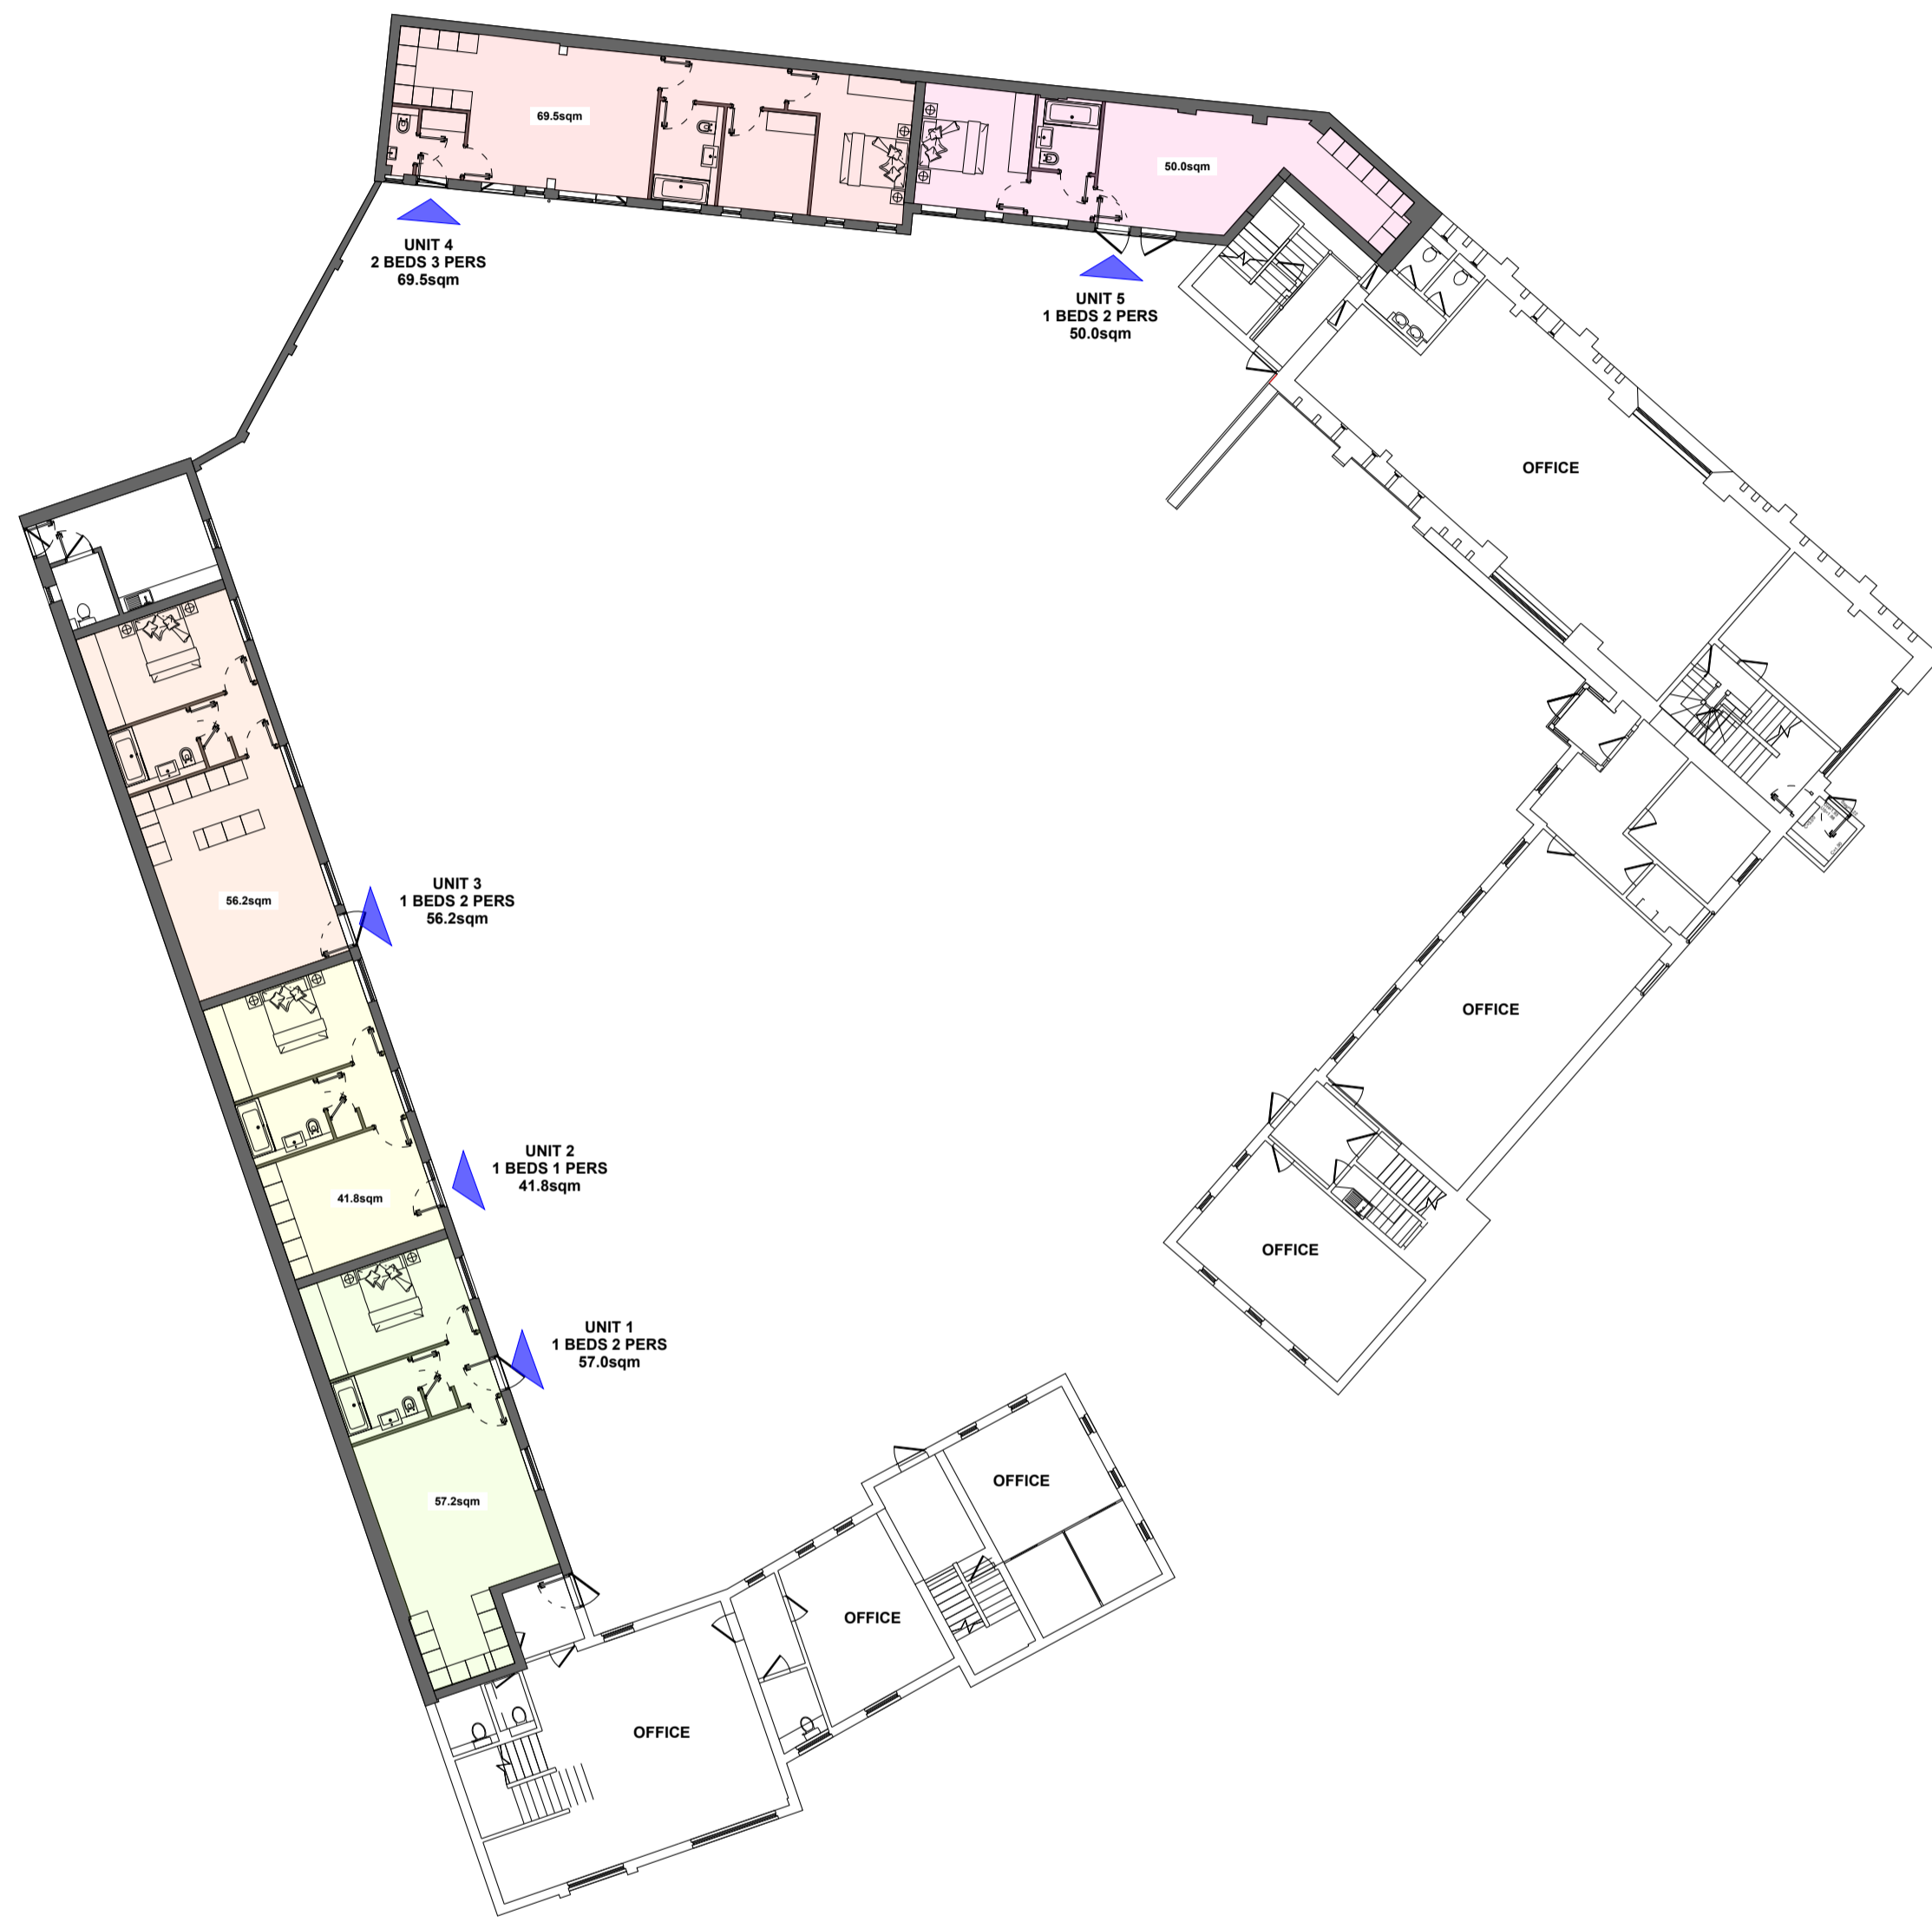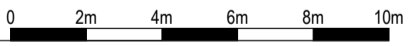

Ground Floor Plan - Proposed



Revisions

Project  
**The Courtyard**  
 Wisley Lane  
 Wisley  
 Surrey  
 GU23 6QL

Client  
**Igloo Developments Ltd**

Title  
**GROUND FLOOR PLANS**  
 - EXISTING AND PROPOSED

Drawing No. **A22.004.L(PA)010** Revision PA1

Scale @ A1 1:200 Drawn SC

Date 03.01.2023 Checked \*