



Note:
Use figured dimensions only
All dimensions are in millimeters unless stated otherwise
All dimensions to be verified on site prior to construction and all discrepancies omissions or errors to be reported.

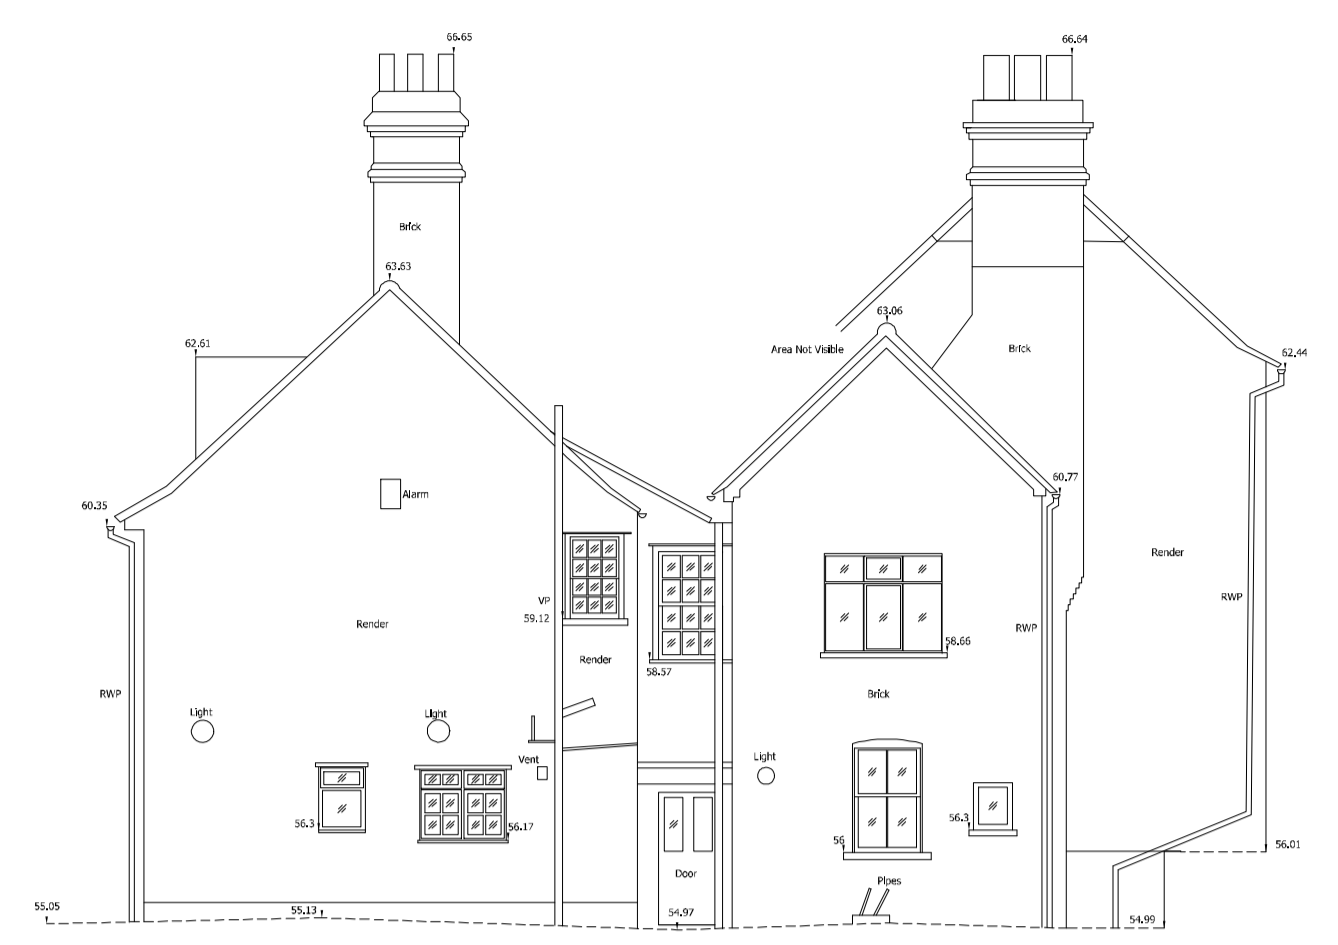

DATUM LINE
VALUE 53.00m

SIDE ELEVATION - (1)


SCALE 1 : 100

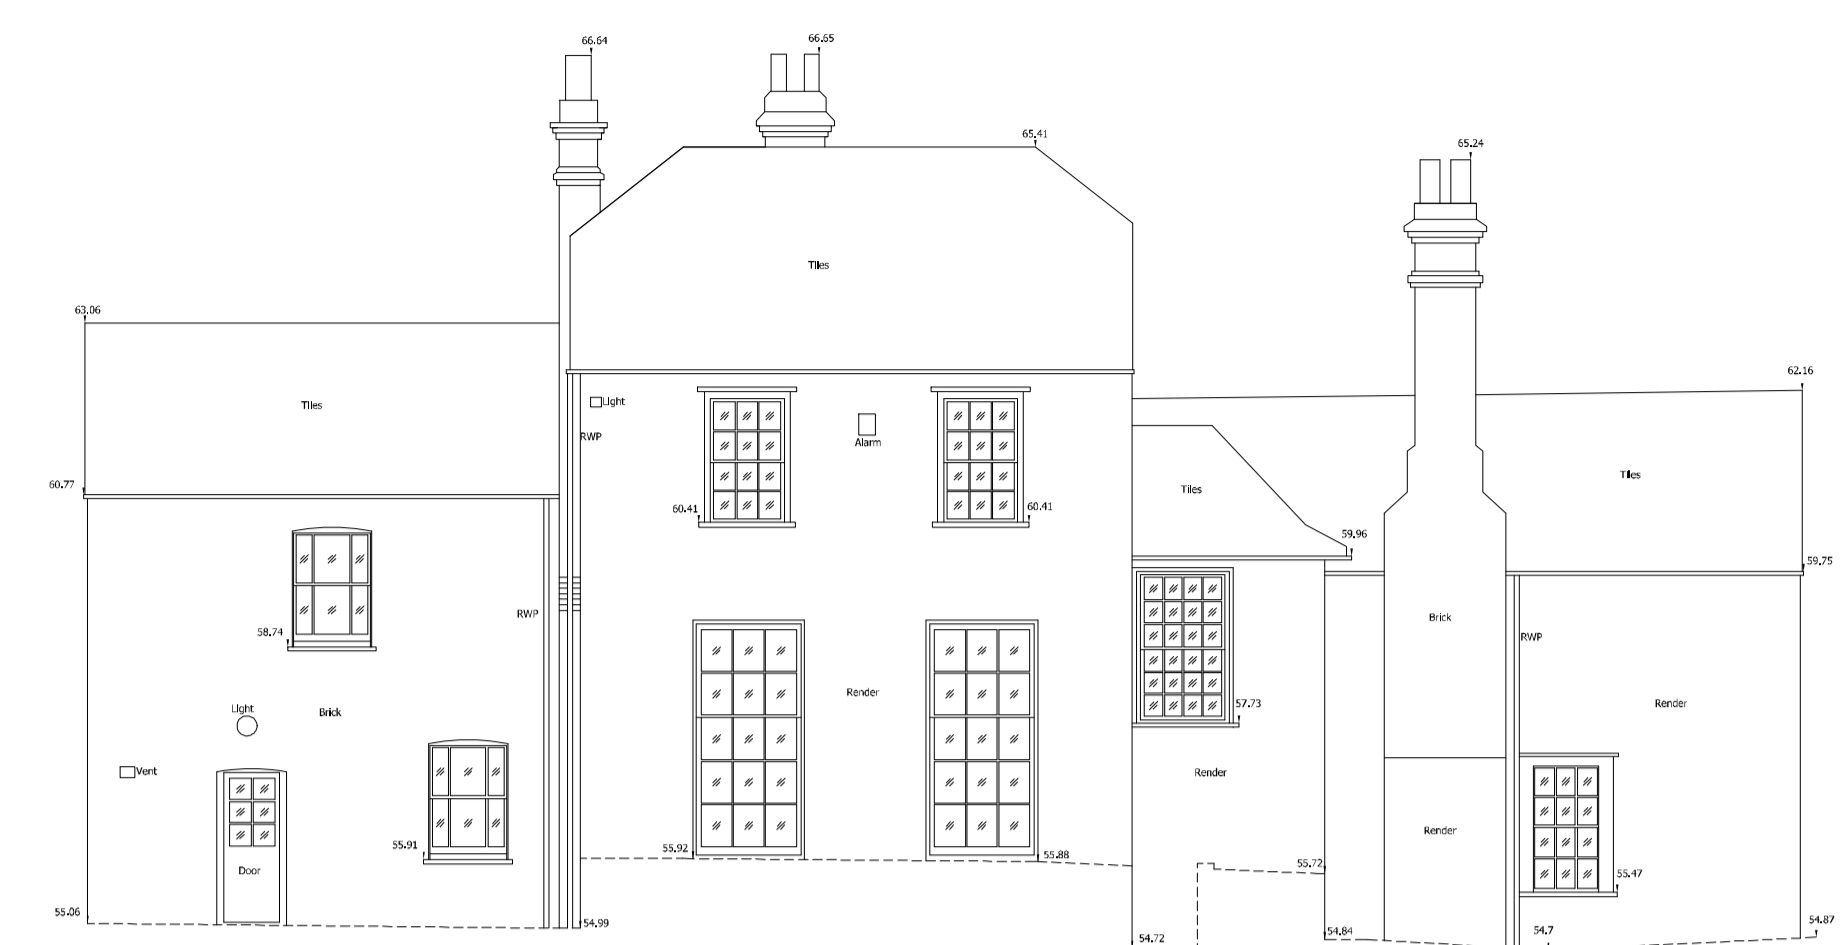

DATUM LINE
VALUE 53.00m

REAR ELEVATION - (2)

SCALE 1 : 100

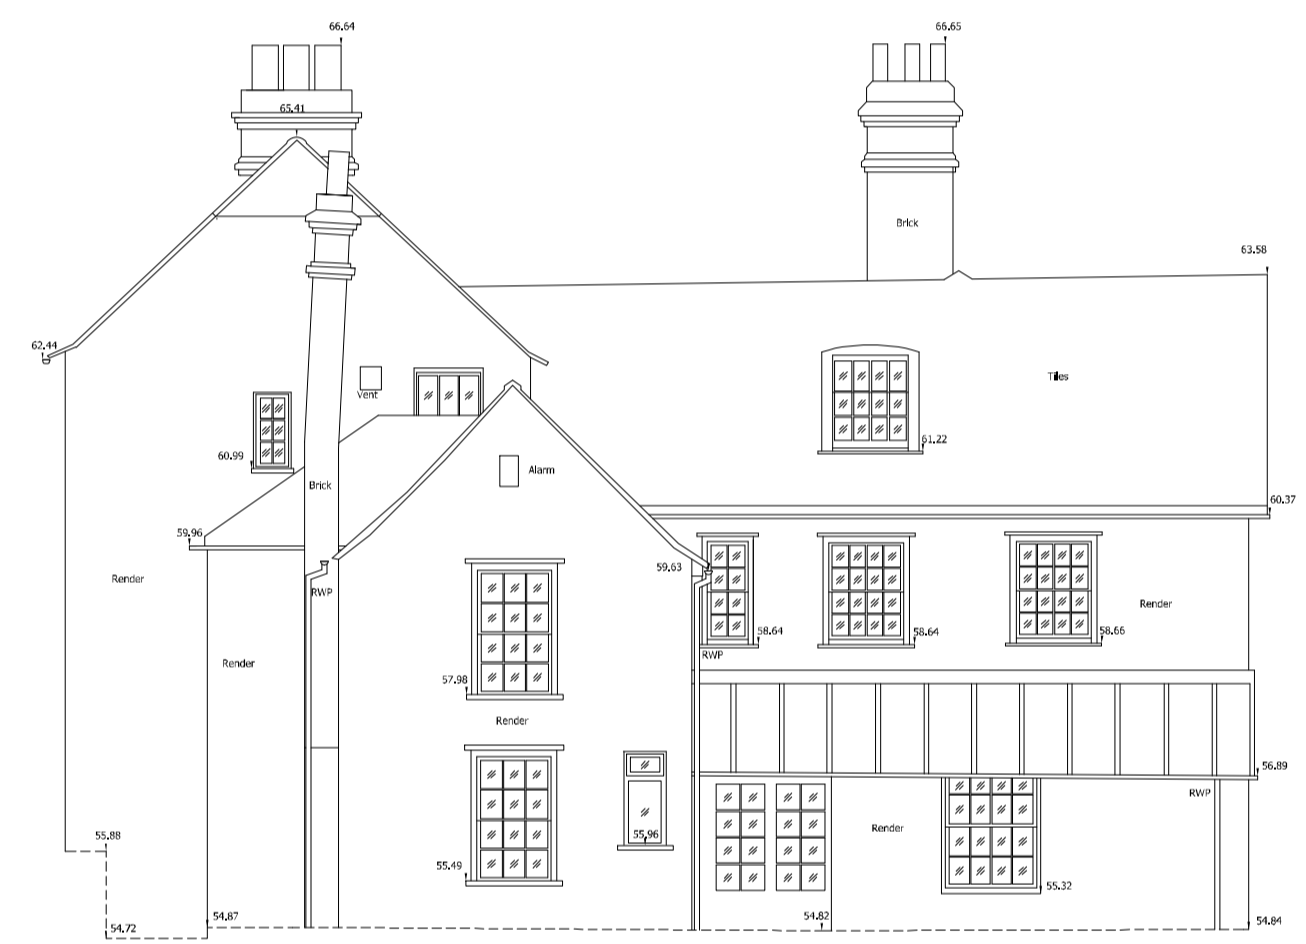

DATUM LINE
VALUE 53.00m

SIDE ELEVATION - (3)


SCALE 1 : 100



DATUM LINE
VALUE 53.00m


FRONT ELEVATION (4)

SCALE 1 : 100

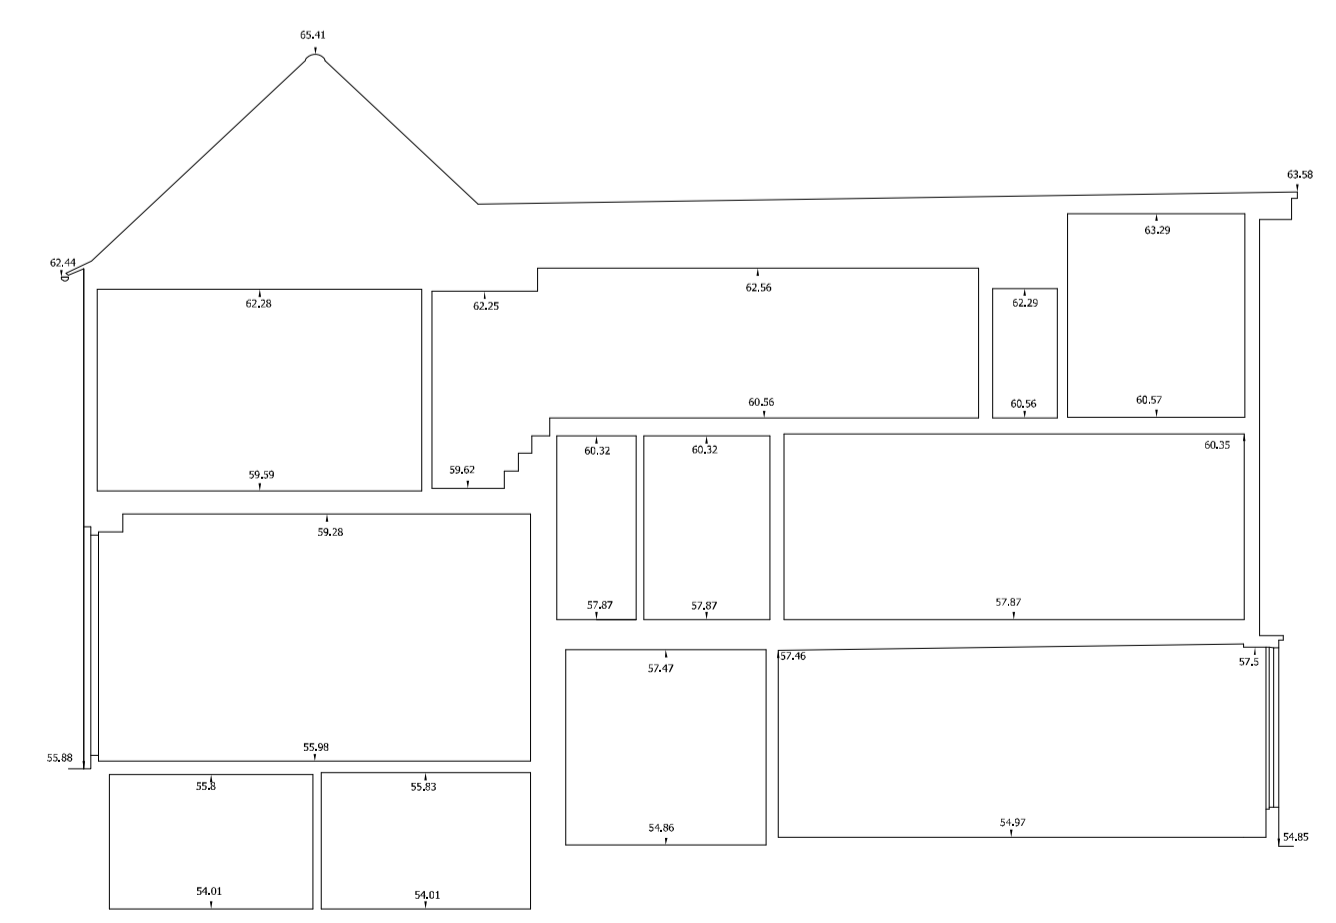

DATUM LINE
VALUE 53.00m

SECTION A

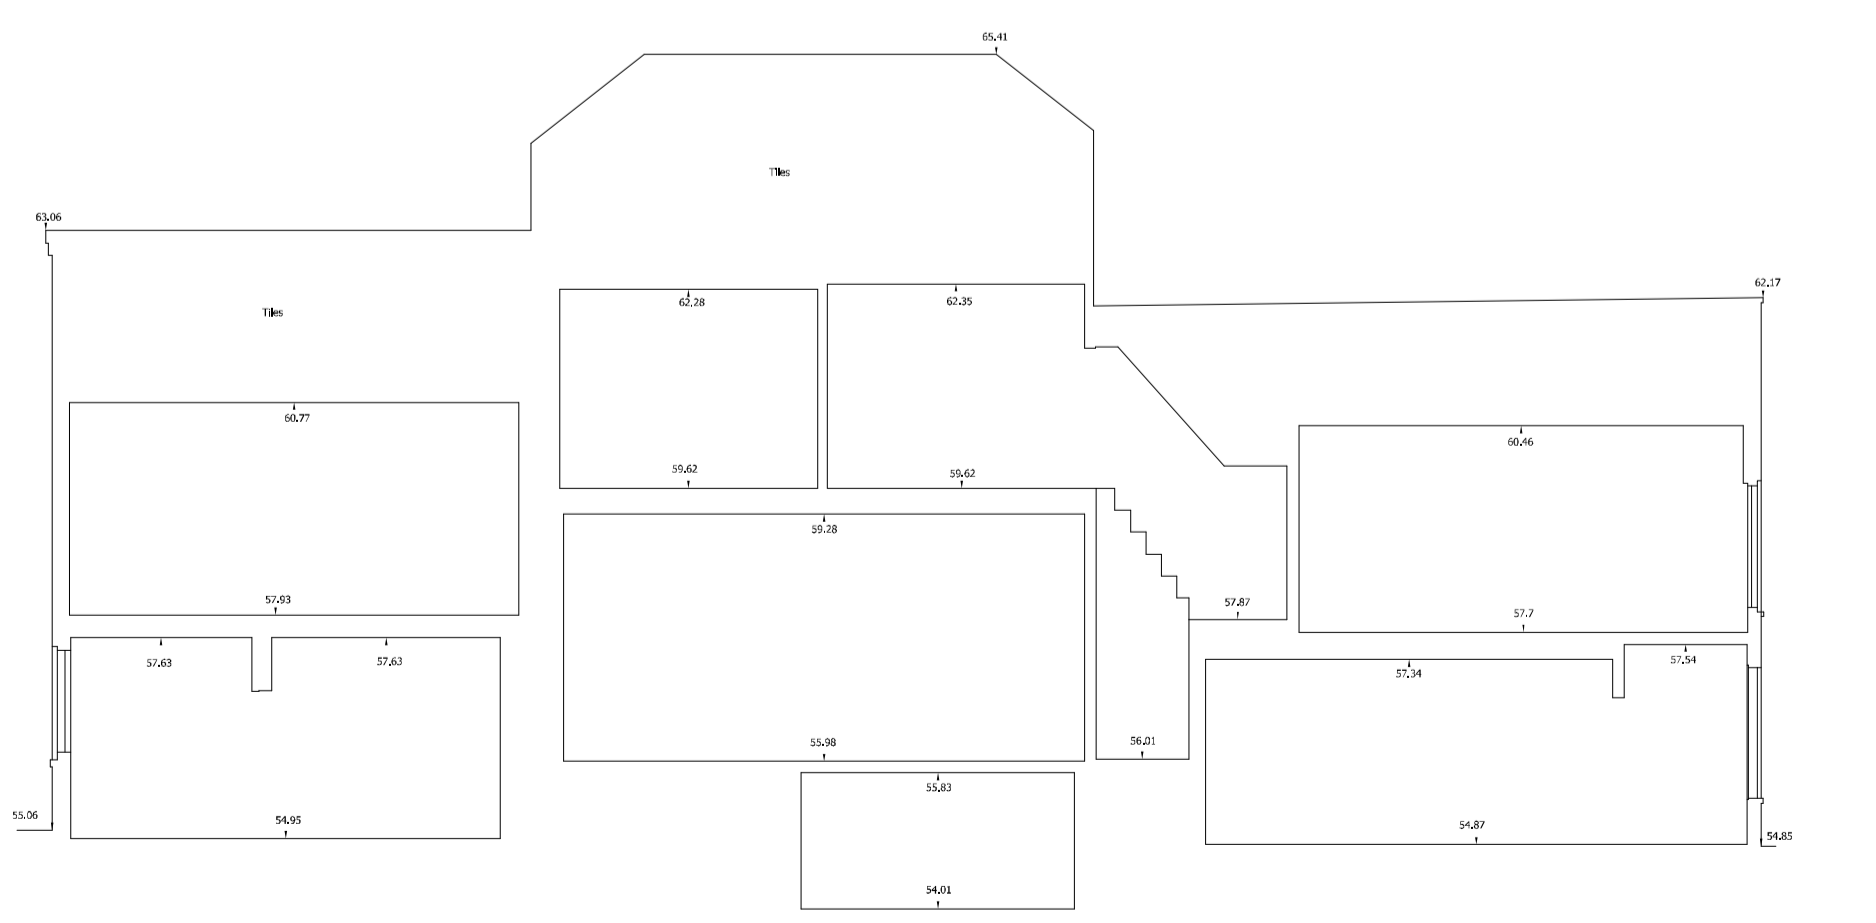

DATUM LINE
VALUE 53.00m

SECTION B

DRAWING BASED UPON CHINERY LAND
SURVEYS DRAWING - CLS23044001-6 DATED
MARCH 2023

Terence C. Burton MCIAT
CHARTERED ARCHITECTURAL TECHNOLOGIST

8 Wheelwrights Close, Bishops Stortford, Herts. CM23 4GH
t: 01279 304363 m: 07860 102406 e: terencecburton@aol.com

project:
The Old Vicarage,
Church Street, Dunmow, Essex. CM6 2AE
drawing title:
Existing elevations

scale: 1:100 @ A1 date: April 2023 rev/iso:
drawing number: **23/L/TOV/02**