


Notes & Revisions

Figured dimensions only are to be used. Contractor must verify all dimensions on site before commencing work. Any discrepancies must be brought to the attention of the client.


Structural Work

All indications as to structure are for graphic purposes only and must not be relied upon for accuracy in terms of size, detail or position. All structure and temporary propping to be confirmed by a suitably qualified engineer before beginning works.



- A 20.10.2023 Pitched roof added to dormers,
- B 31.10.2023 Planning Issue,
- C 08.11.2023 Up-dated to reflect plans
- D 10.11.2023 Planning Issue

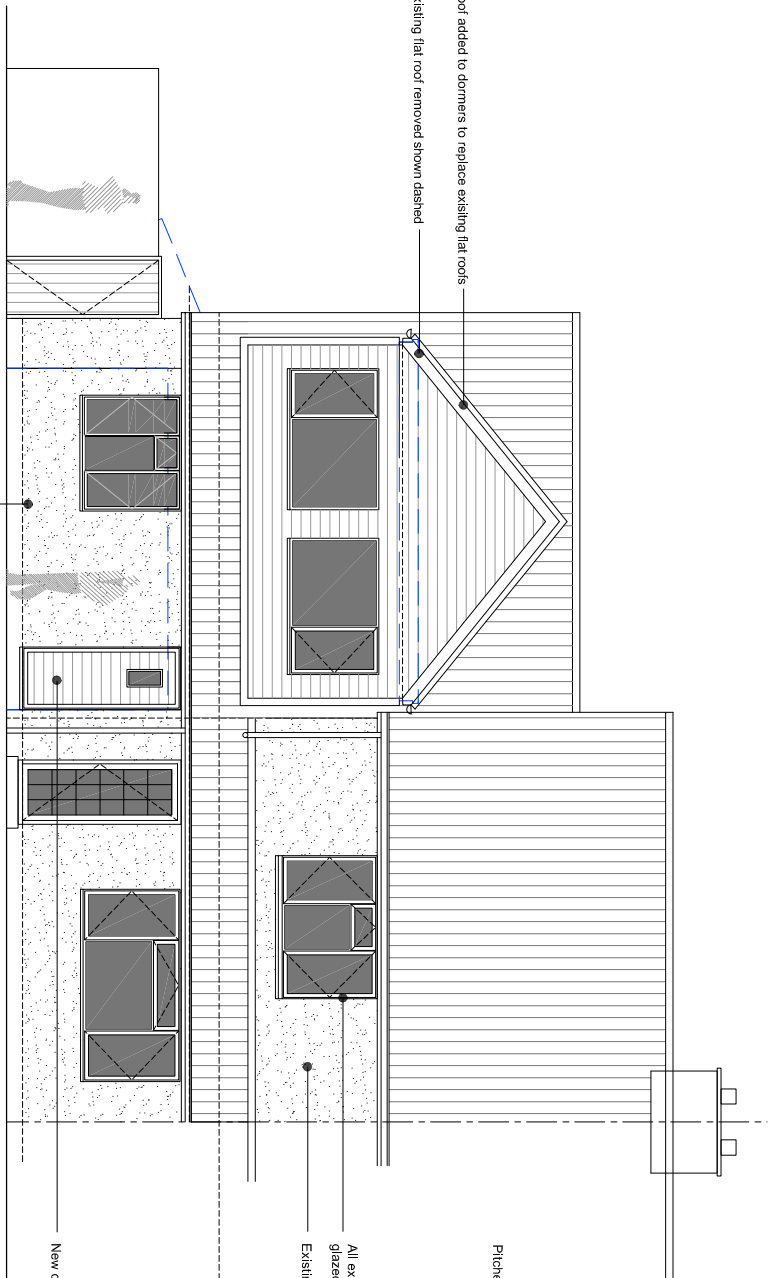


Front Elevation

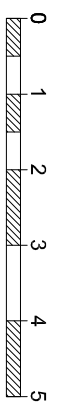

Roof Plan

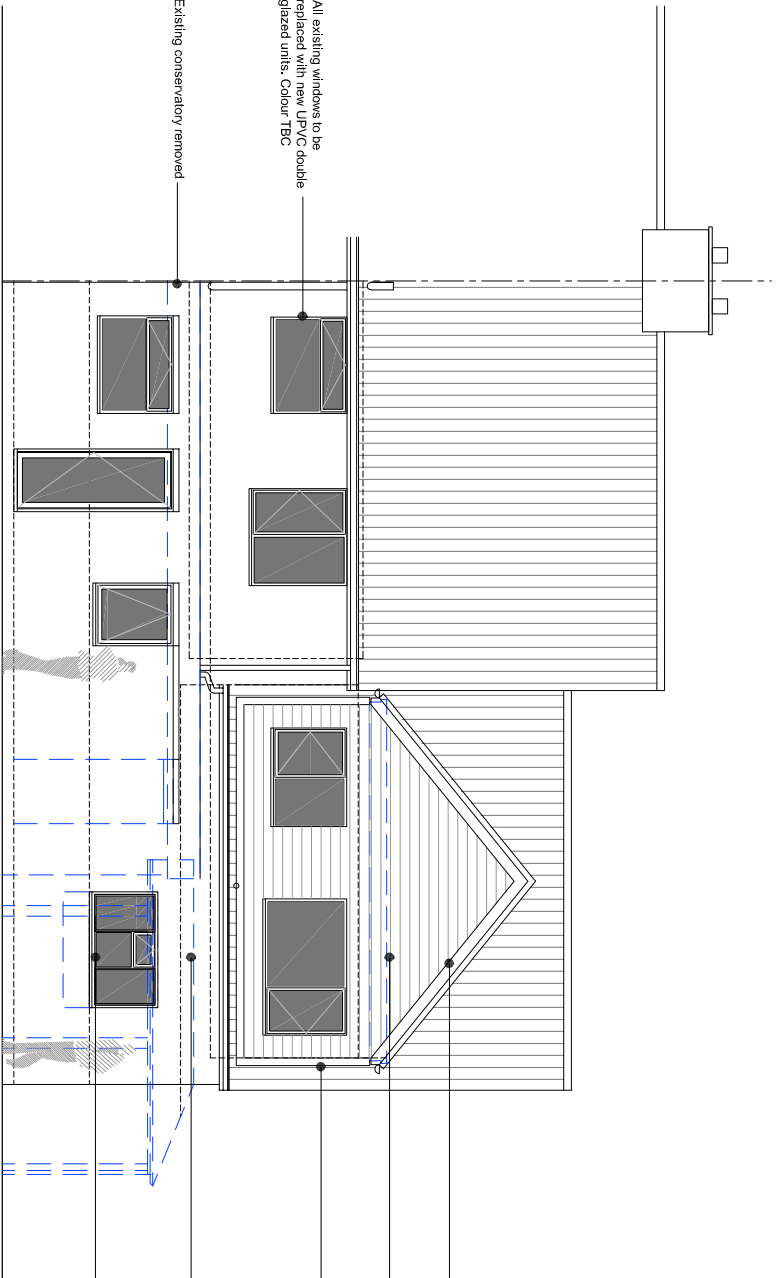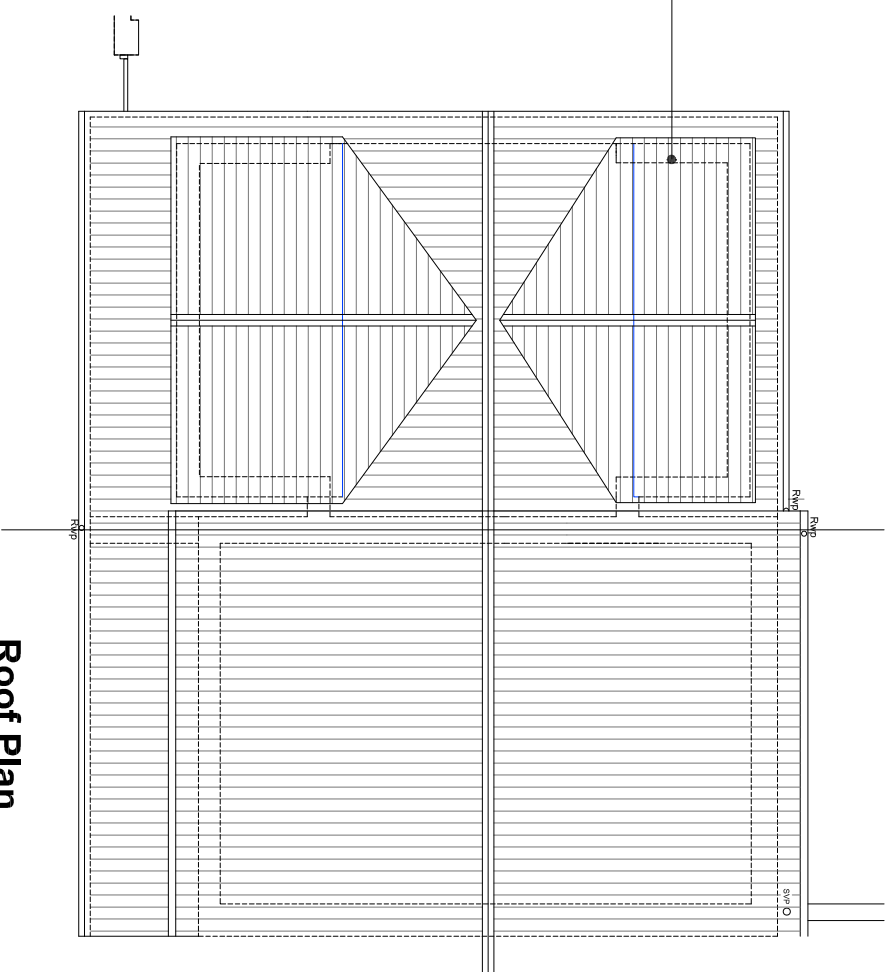

Rear Elevation

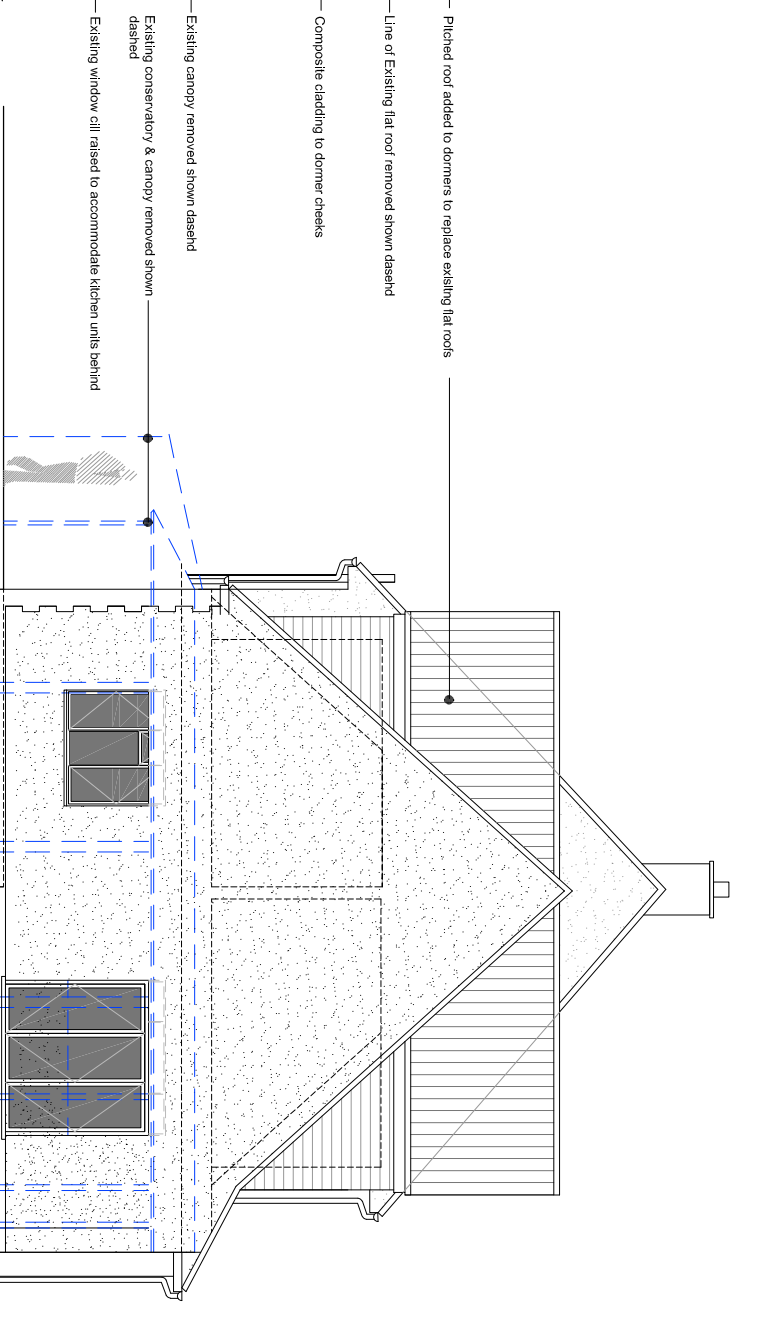

Side Elevation

36 Dipden Road, Downend

Drawing: Proposed Front, Rear and Side Elevations

Scale: 1:100@A3, 1:50@A1

Drawn: MW

Status: Planning

Date: Sept 2023

Ref: 4100 - 012

Revision: D

Clear Future : Architecture

Mobile: +44 (0)7973264343
E-Mail: markw.arch@gmail.com

PROPOSED