






Existing Front Elevation
Scale 1:100

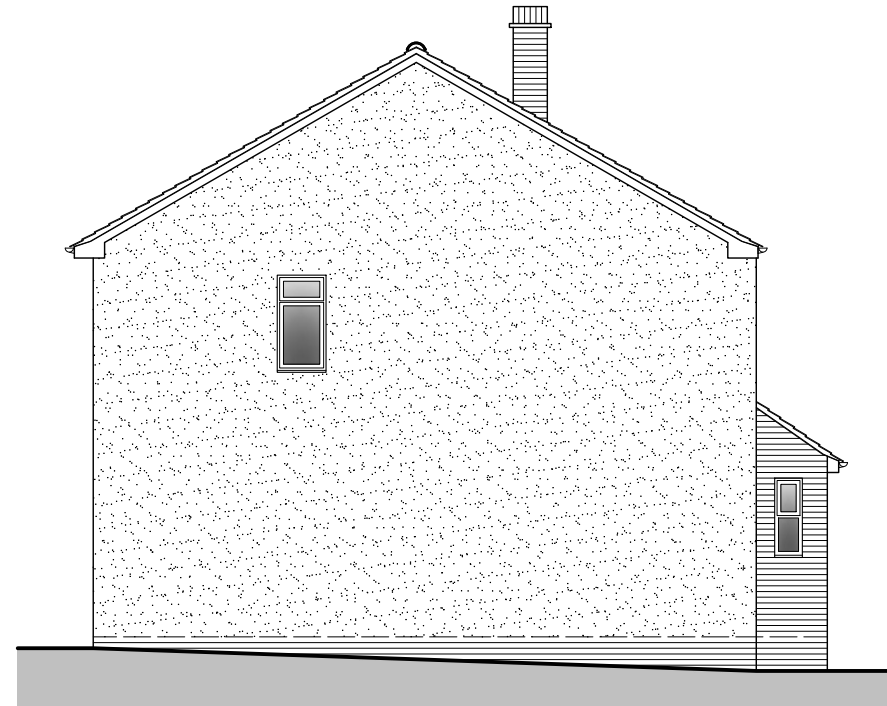

Existing Side Elevation
Scale 1:100

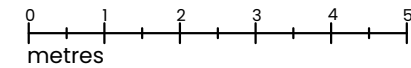

Existing Rear Elevation
Scale 1:100

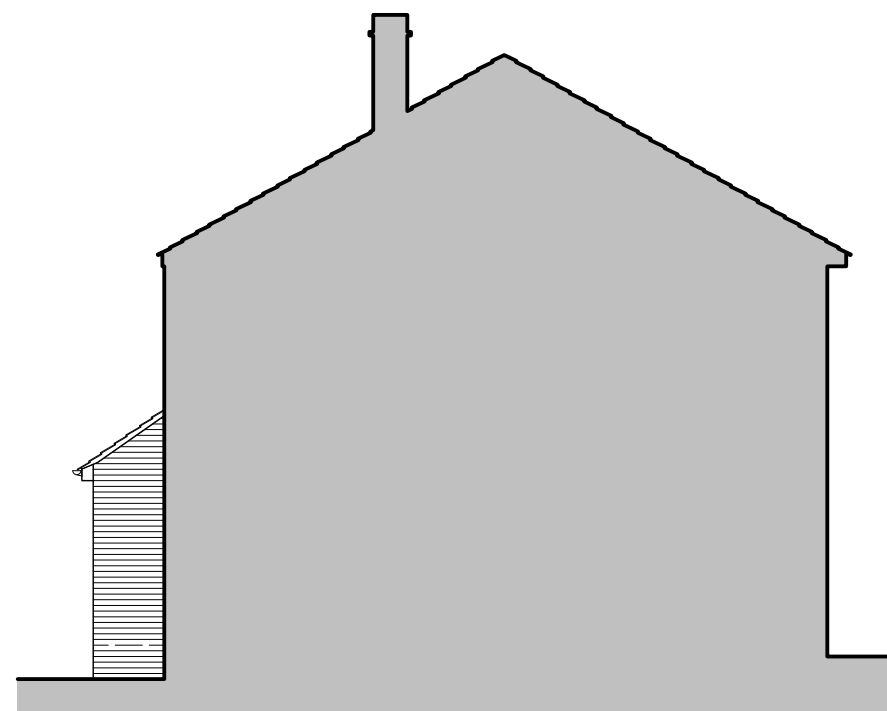

Existing Sectional Side Elevation
Scale 1:100

EXISTING EXTERNAL MATERIALS

Roof:

- Grey tiles

RW Goods:

- Half round white PVCu gutter and white downpipes
- White uPVC soffit fascia boards

Walls:

- Spar render
- Red face brickwork
- Grey PVC cladding

Windows and doors:

- White uPVC windows & doors

| Rev | Description | Date |
|-----|-------------|----------|
| / | First Issue | 21/11/23 |

SJP ARCHITECTURAL CONSULTANTS

W: www.sjp-architecture.co.uk M: 07850076921

Project Title
Proposed Two Storey Extension to Form Annex At 24 Sutherland Avenue, Downend, Bristol, BS16 6QJ

Drawing Title
Existing Elevations

Drawing Number
PA23/347/05

| Scale | Revision |
|----------------|----------|
| 1:100 @ ISO A3 | |