


REVISION
A (17.10.2023) Material key added to show existing and proposed materials.
B (19.10.2023) Window added to front face of garage wall.


Material Key:

1. Existing red/brown facing brickwork
2. Existing white uPVC cladding panels (horizontal)
3. Existing white uPVC double glazed window/door units
4. Existing concrete interlocking panilles
5. New white uPVC double glazed window/door units
6. New white uPVC cladding panels (horizontal) to match existing
7. New roof structure to have concrete interlocking panilles (to match existing)
8. Existing brickwork walls to be rendered (possibly with external insulation then rendered). Colour: white

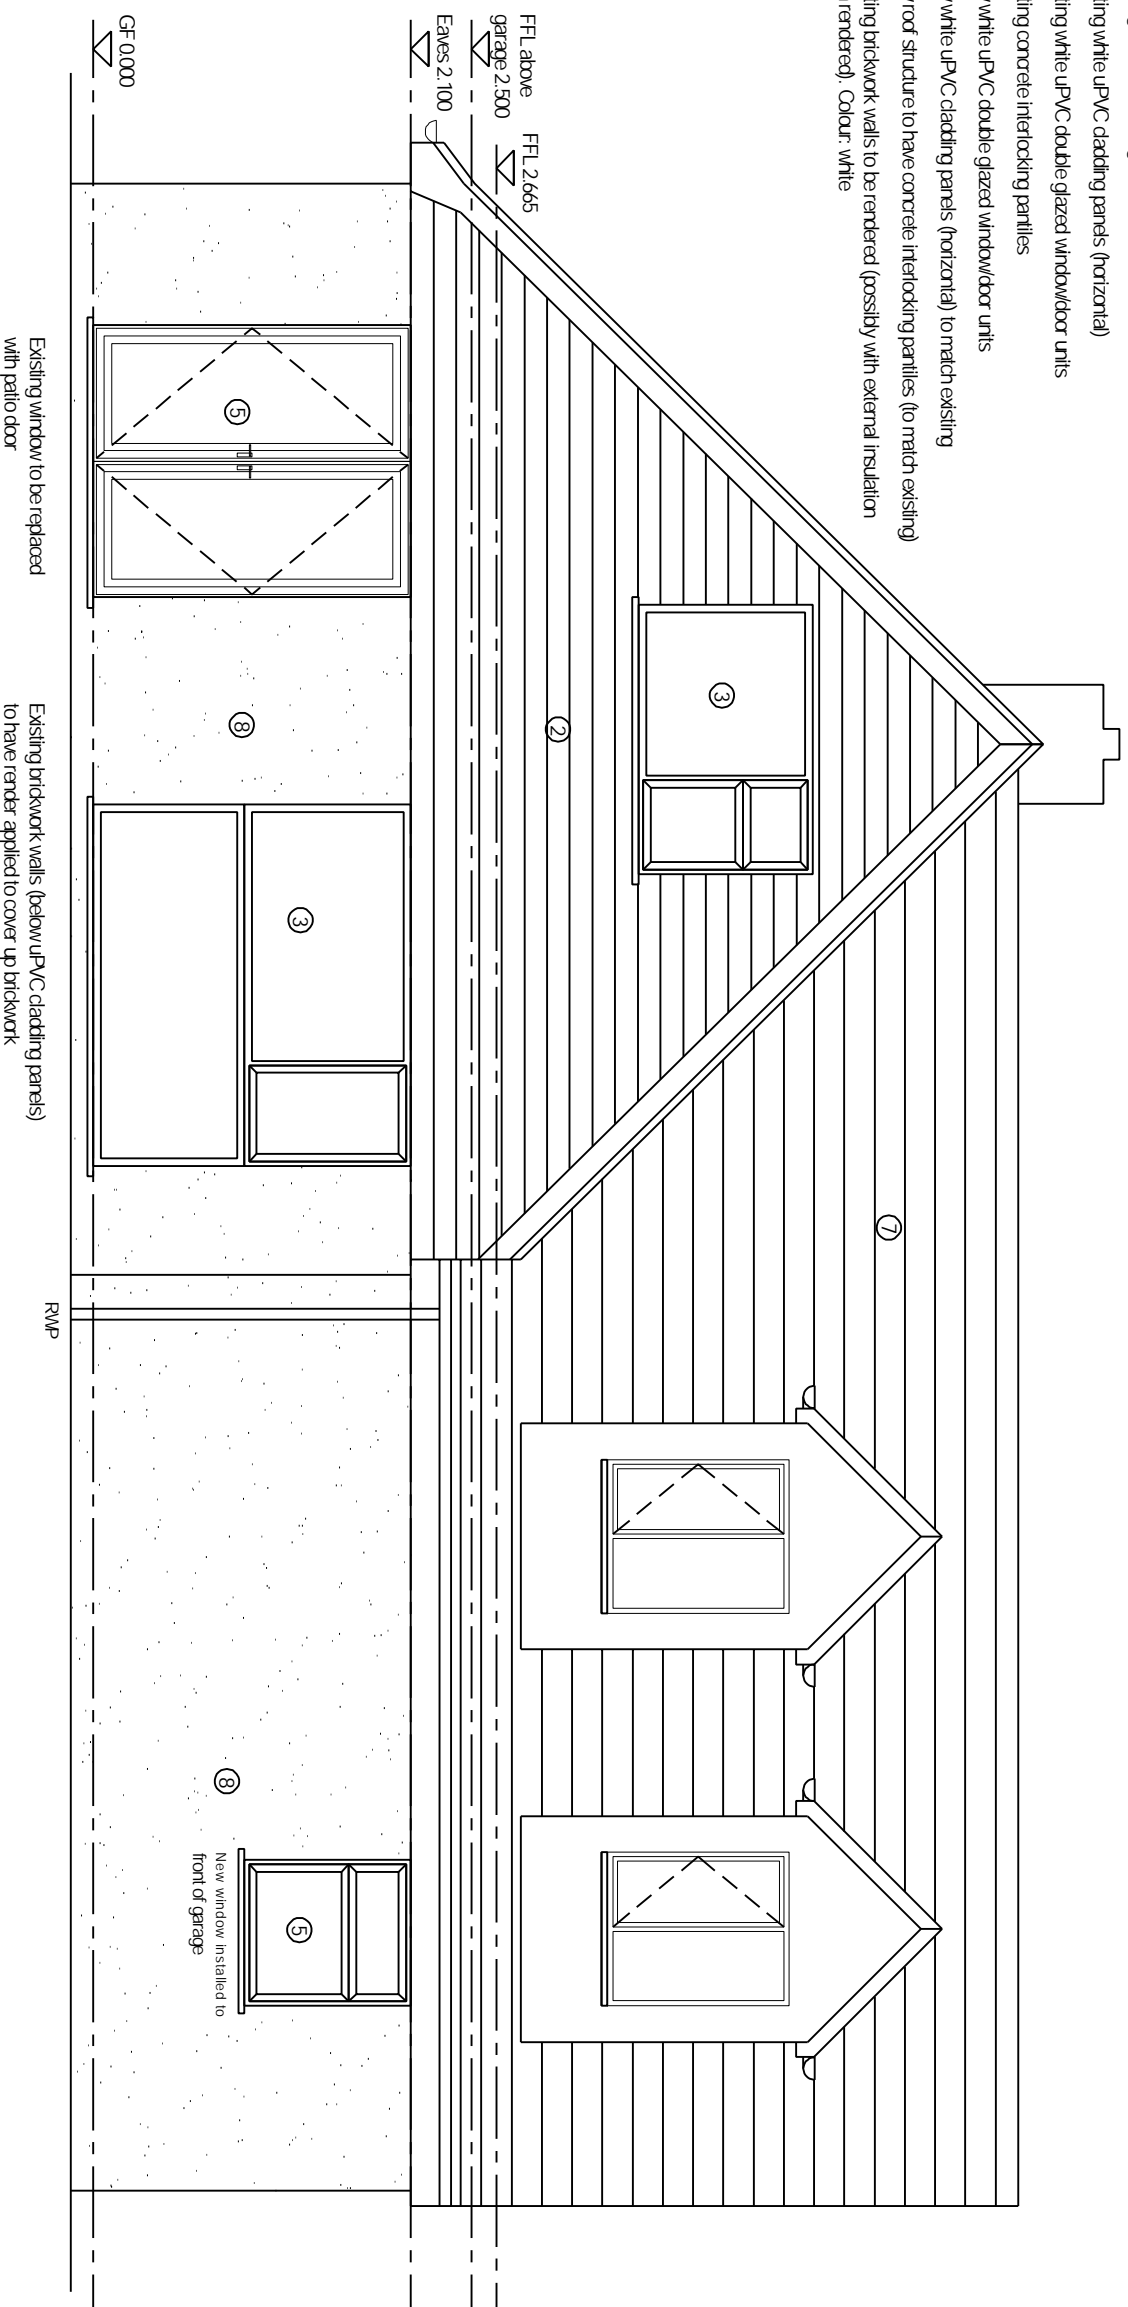

PROPOSED FRONT ELEVATION

Do not scale off these drawings. All measurements should be checked on site.

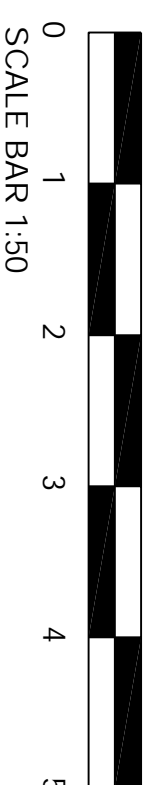

For Planning



LCH Architectural Designs | Mansfield | Nottinghamshire

Website : www.lcharchitecturaldesigns.co.uk

PROJECT

Richard Shapley
 28, Dayncourt Walk, Farnfield, Newark, NG22 8DP

TITLE

Proposed Front Elevation

SCALE	DATE
1:50 @ A3	09.10.2023
DRAWN BY	
L.Chanson	
DRAWING NO	REVISION
02/06	B