




10 Garage Plan  
Scale: 1:100

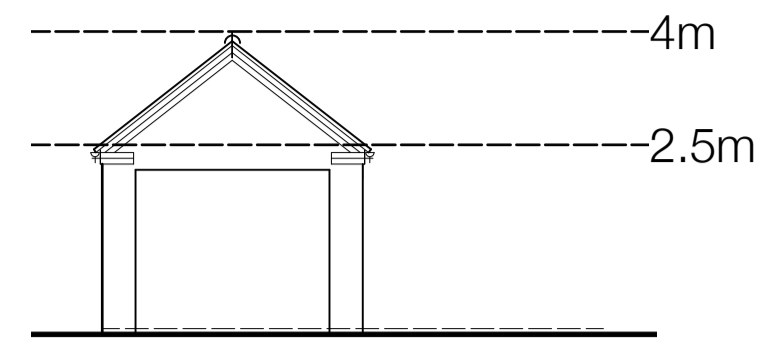


6 South West Elevation  
Scale: 1:100

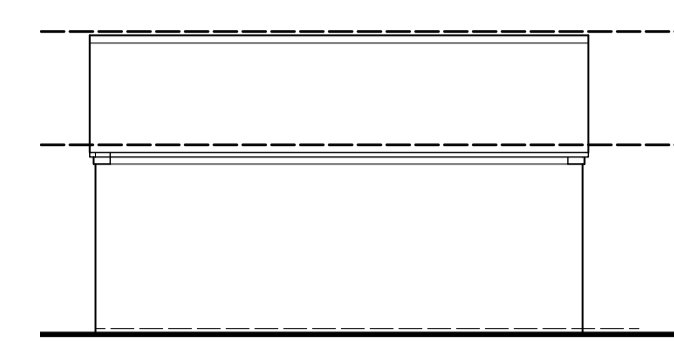


7 South East Elevation  
Scale: 1:100

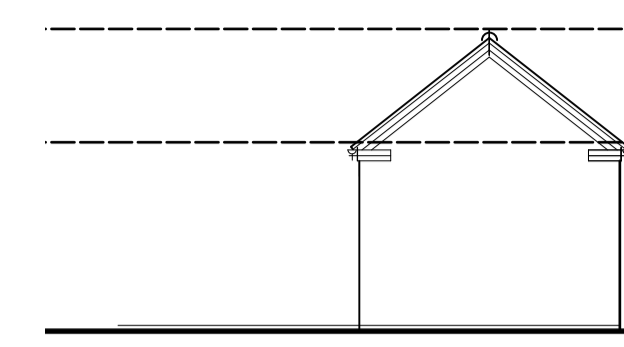


8 North East Elevation  
Scale: 1:100

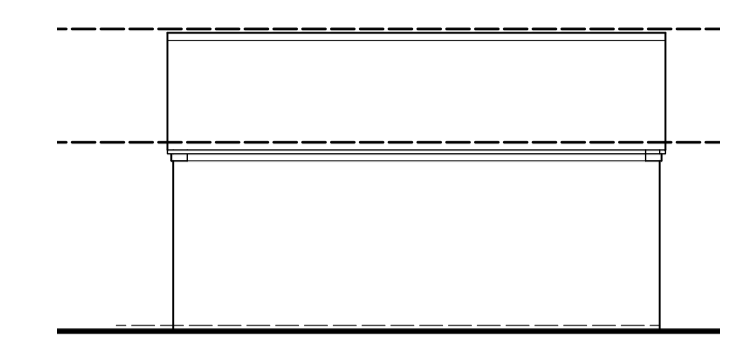


9 North West Elevation  
Scale: 1:100

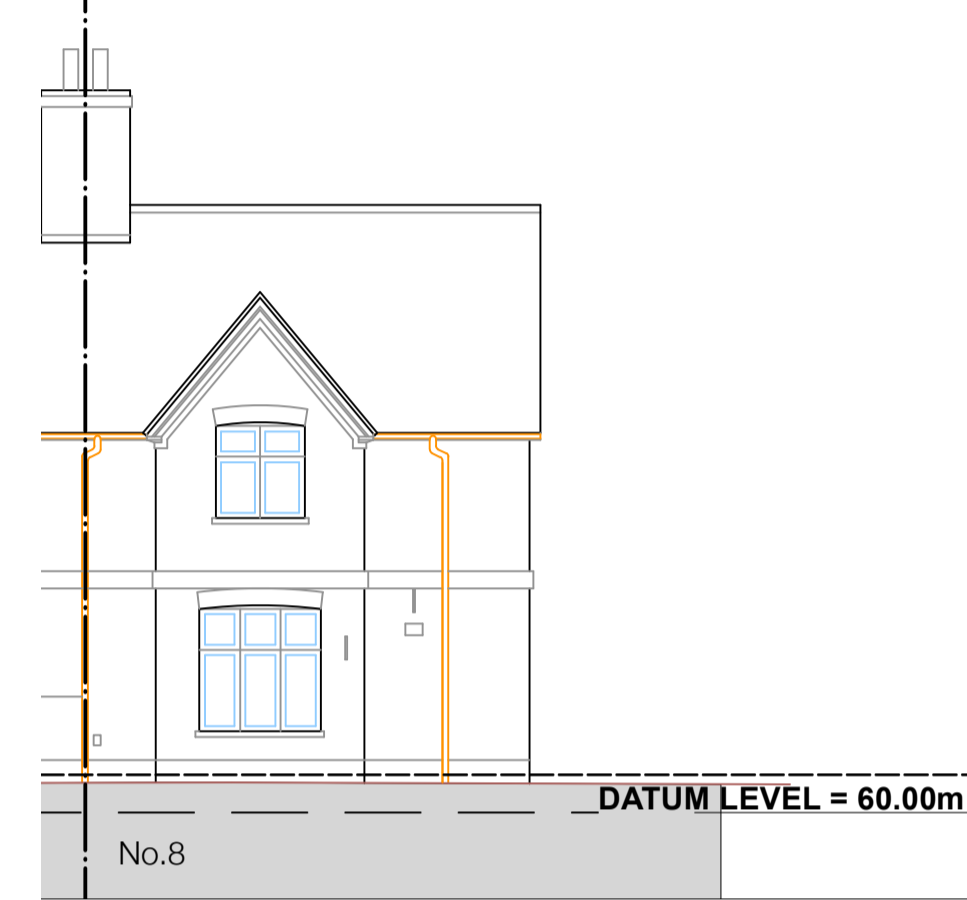


3 South West Elevation  
Scale: 1:100

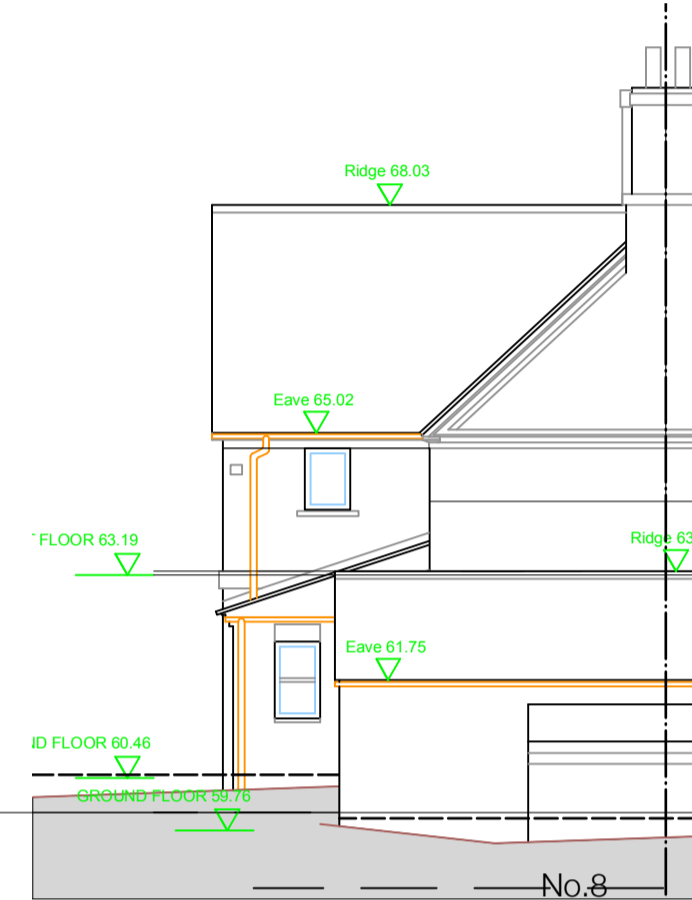


4 North East Elevation  
Scale: 1:100

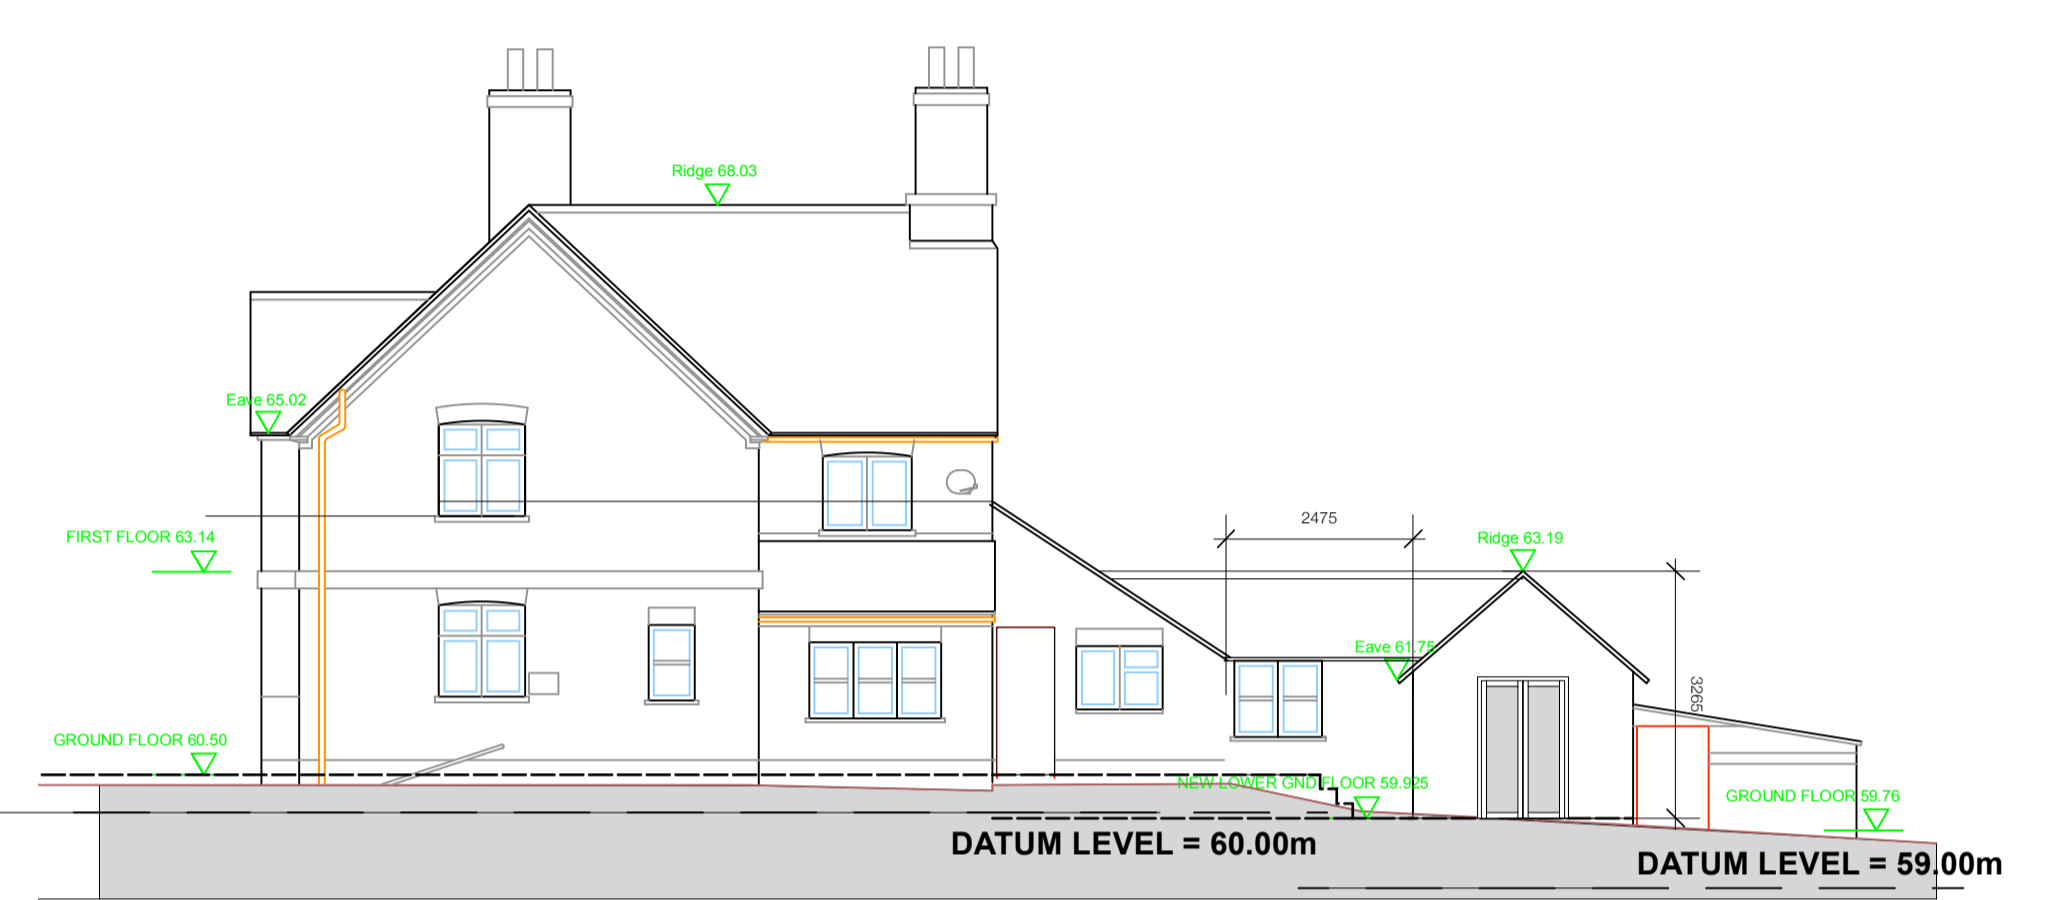

5 South East Elevation  
Scale: 1:100

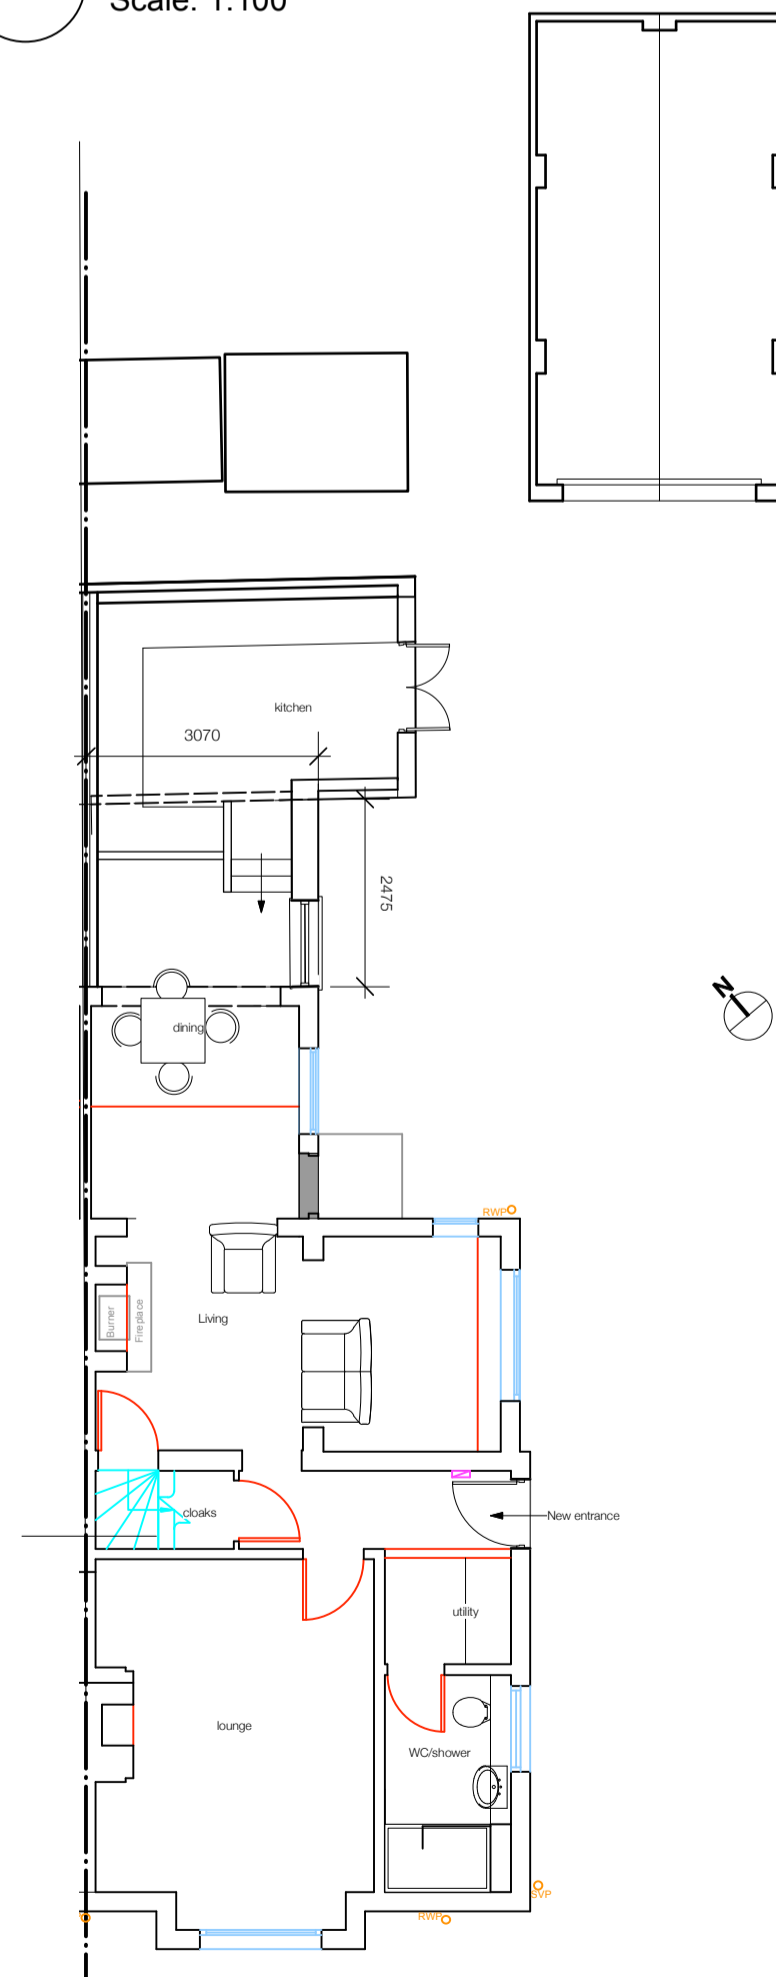

1 Proposed GF Plan  
Scale: 1:100

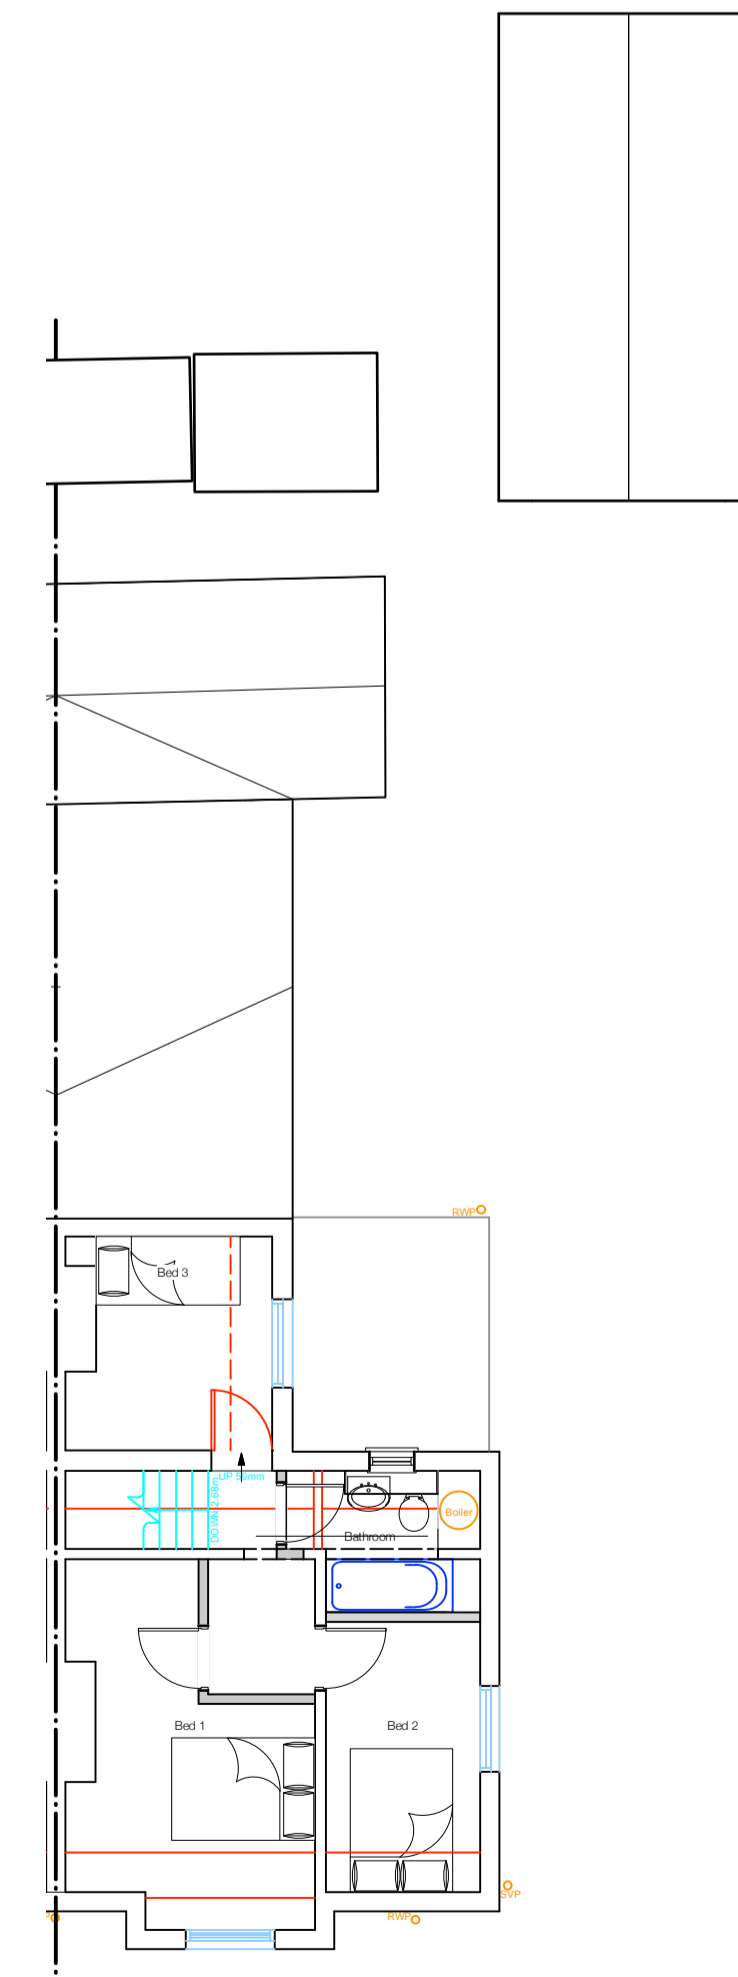

2 Proposed FF Plan  
Scale: 1:100

REV	DATE	DESCRIPTION	BY
A	15/11/23	Existing outbuilding to the NE illustrated along with location of new Garage	CH

**GRACE MACHIN**  
PLANNING & PROPERTY

CLIENT  
Winkburn Estate

PROJECT  
7 & 8 Roewood Lane, Winkburn,  
Newark, Notts NG22 8PH

DRAWING  
Proposed Plans and Elevations No.8  
including Detached Single Garage

PROJECT NUMBER	SCALE @ A1	DATE	BY
0130	1:100	Oct'23	CH

DRAWING NUMBER	REVISION	STATUS
02	A	Planning

The drawing is copyright and remains the property of Grace Machin Planning & Property. It is not to be used for any other project without the written consent of Grace Machin Planning & Property. Generally do not scale drawings. All dimensions to be confirmed on site.