



GARAGE FLOOR PLAN

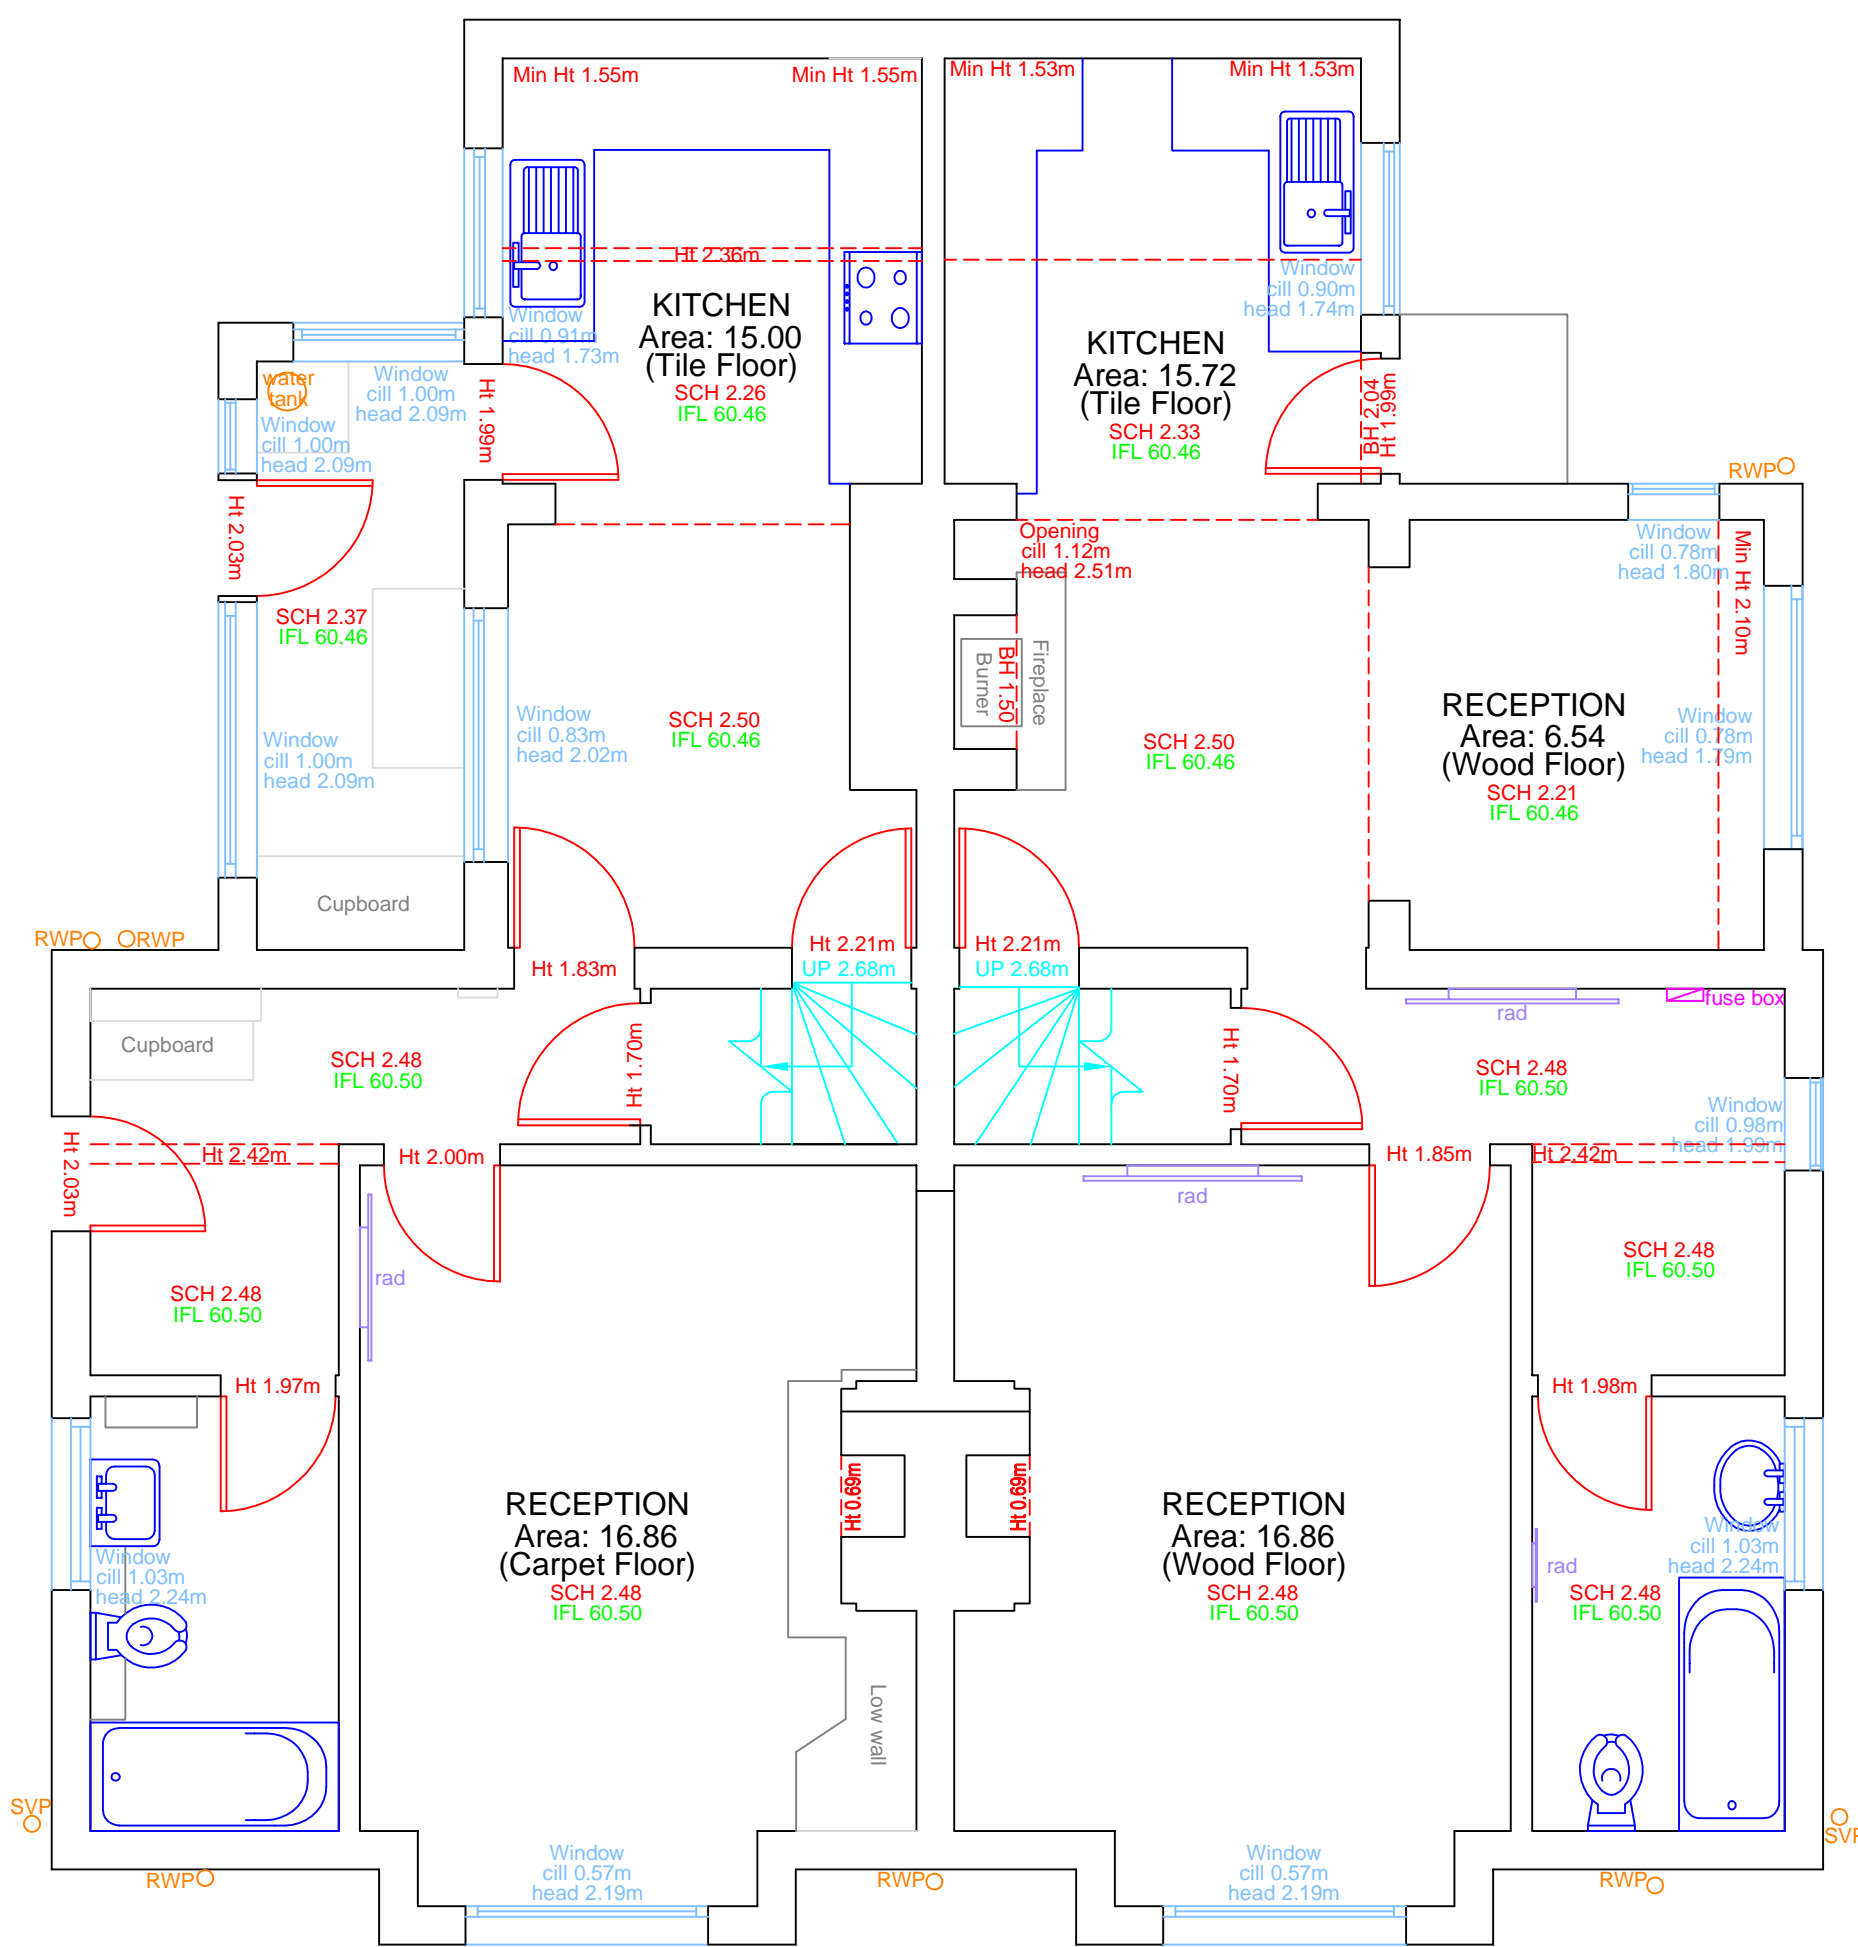

GROUND FLOOR PLAN

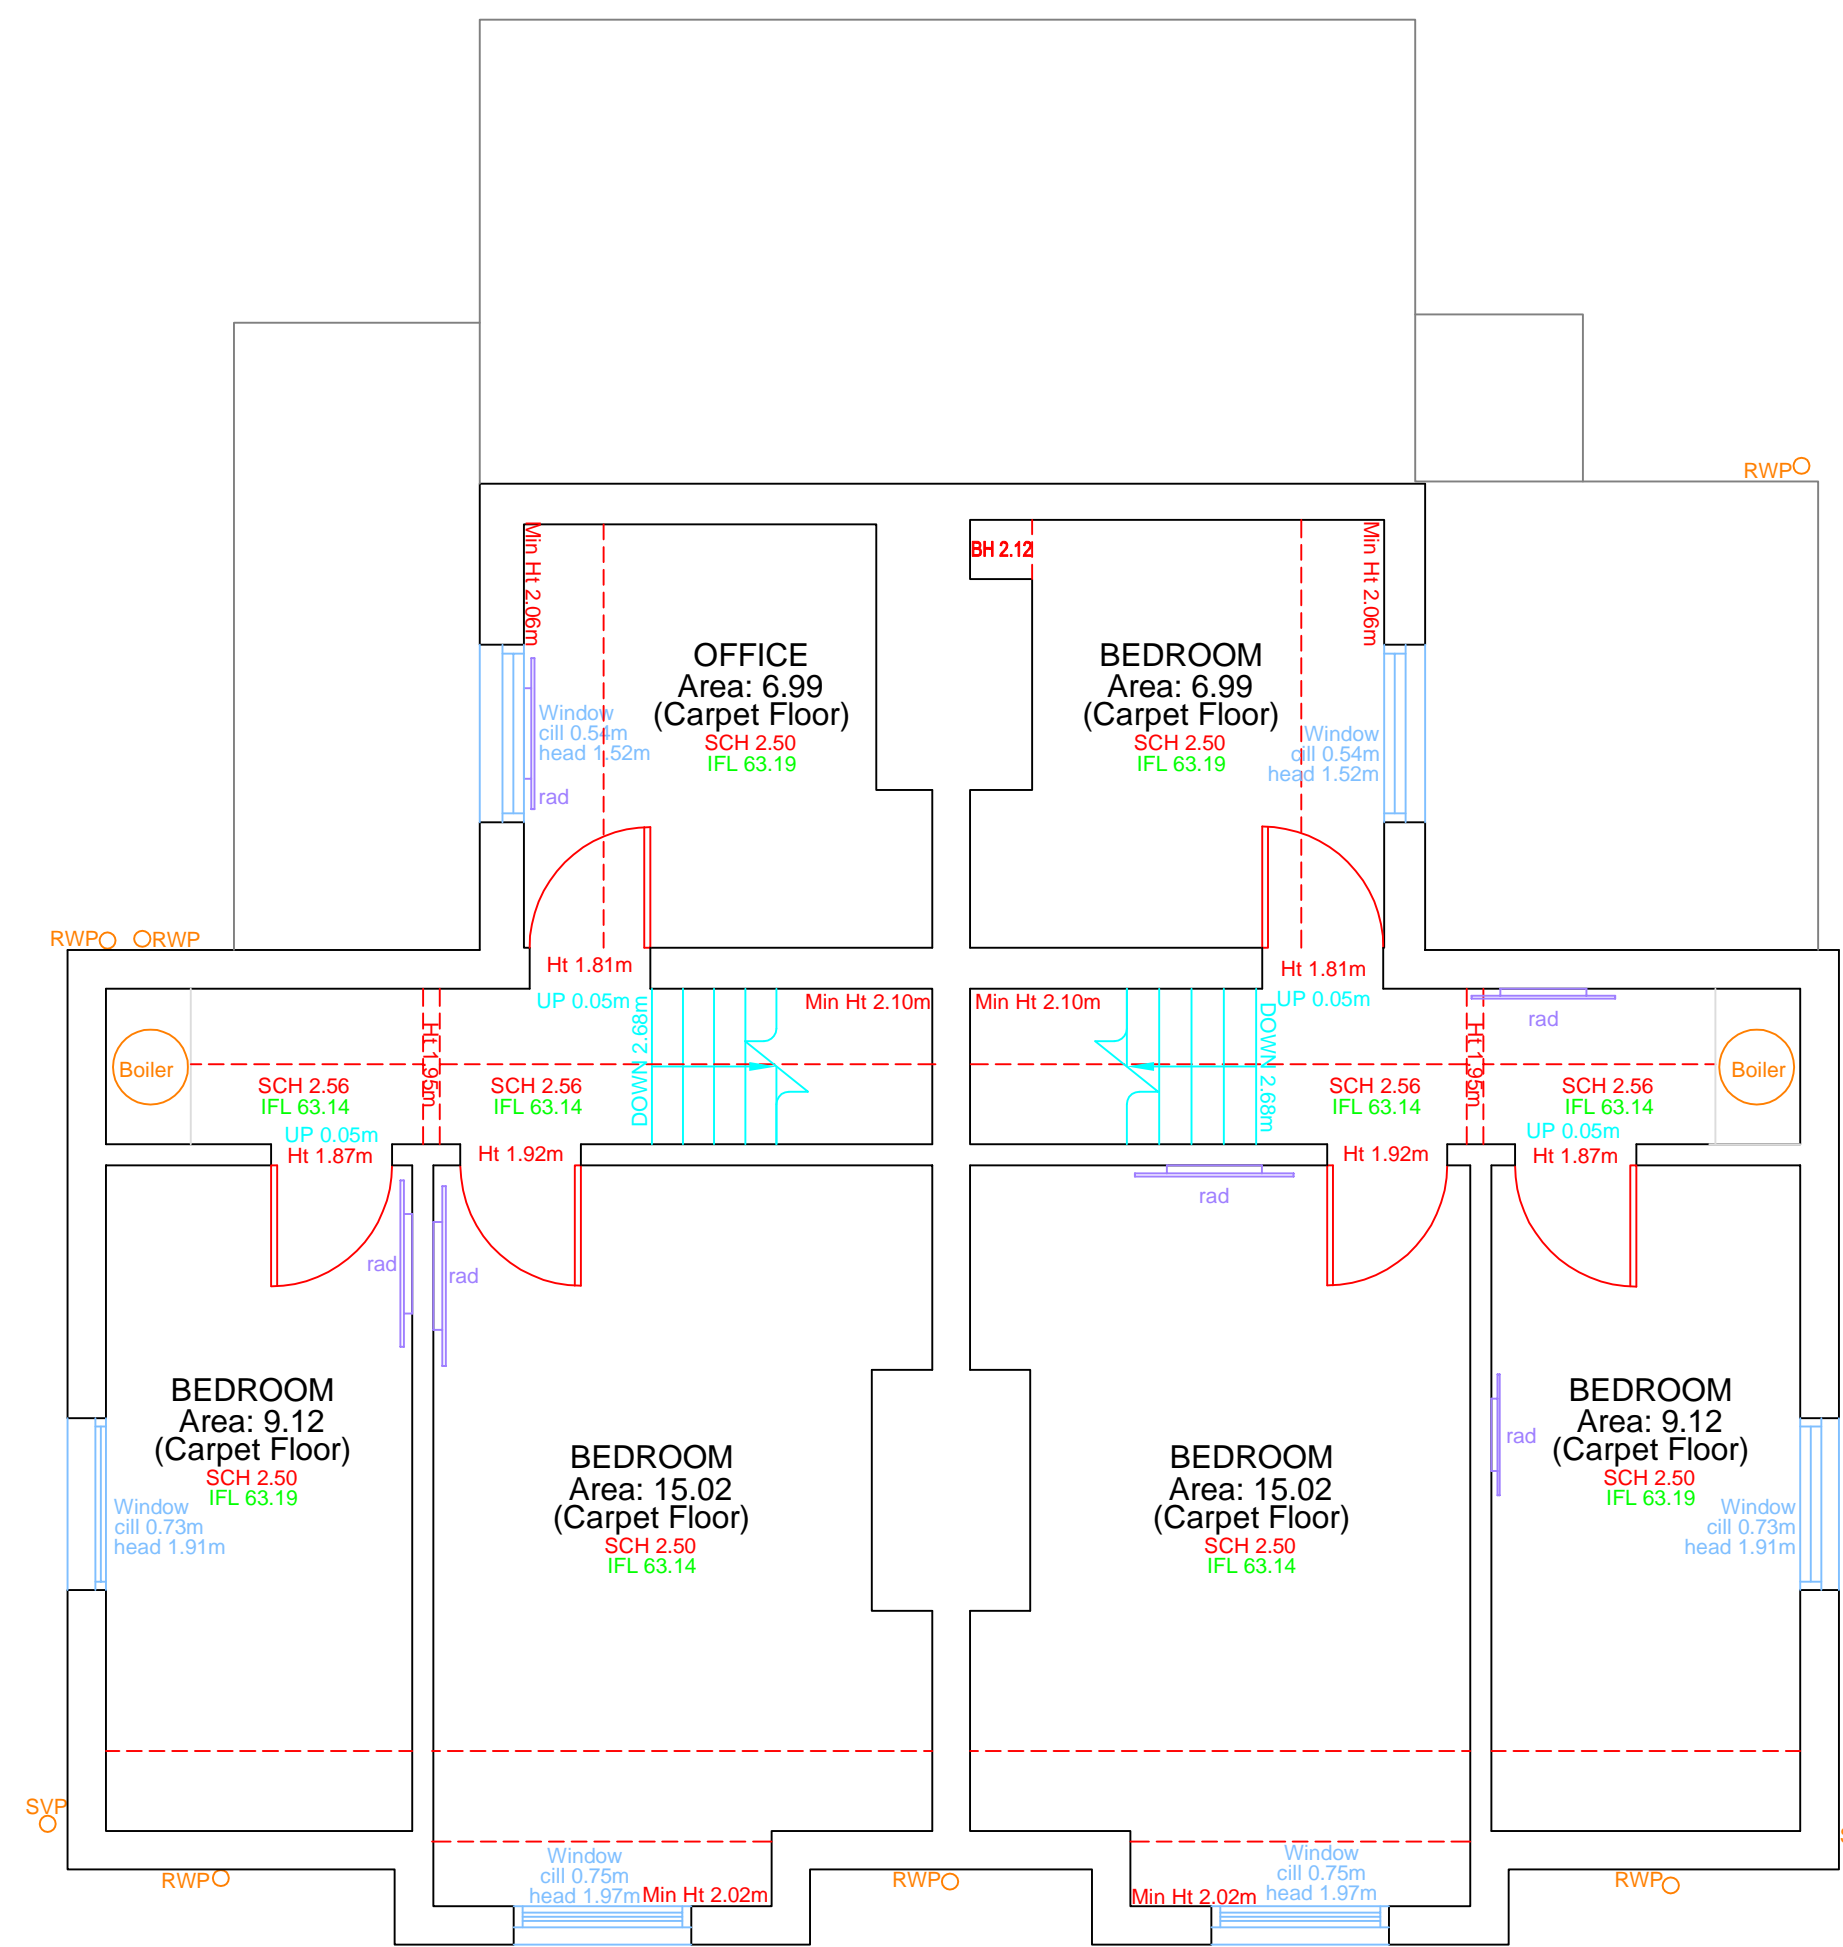

FIRST FLOOR PLAN

- Legend:
- TV Point
 - Phone Point
 - 13A Power Socket
 - Fused Socket
 - Shaver Socket
 - Extractor Fan
 - Lantern Light
 - Down Light
 - Light Dimmer Switch
 - Light Switch
 - Fixed Lighting
 - Radiator
 - Vents
 - Fire Alarm Button
 - Fire Extinguisher
 - Floor Level to Datum
 - Structural Ceiling Height
 - False Ceiling Height

Notes :
 This plan should only be used for its original purpose. SV Surveying Ltd accepts no responsibility for this plan if supplied to any other party other than the original client.

All dimensions / levels should be checked on site prior to design and construction.

The position of electrical points cannot be guaranteed due to access or other restrictions.

Drainage information (where applicable) has been visually inspected from the surface and should be treated as approximate only.

Doors and windows positions have been measured to the structural opening wherever possible.

The survey has been fixed to an arbitrary grid.



LAND SURVEYS + COMPUTER MODELLING
 BUILDING SURVEYS + SITE ENGINEERING
SV SURVEYING LTD
 76B MARKET STREET
 ASHBY-DE-LA-ZOUCH
 LEICESTERSHIRE
 LE65 1AP
 Tel 01530 560837
 Fax 01530 560123
 Email: info@svsurveying.co.uk
 www.svsurveying.co.uk

Project
GRACE MACHIN
7 & 8 ROEWOOD LANE

Drawing
MEASURED
SITE SURVEY

Scales
1:50 Drawn/Paper Size
J1/A1

Survey Date
22/09/2023 Drawing No
23227-23-02

DO NOT SCALE
 (c) Copyright SV Surveying Ltd 2022.

