




Existing Ground Floor Plan

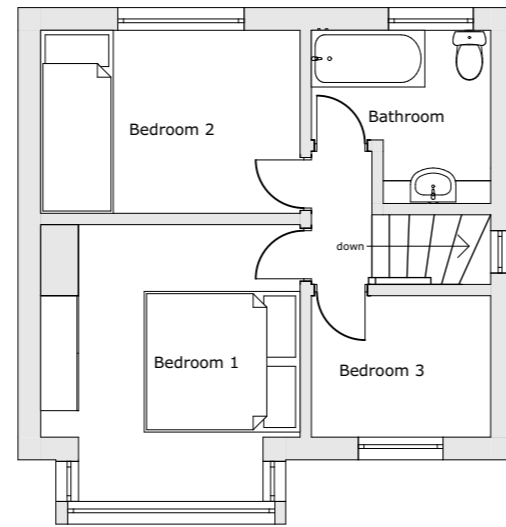


Existing First Floor Plan

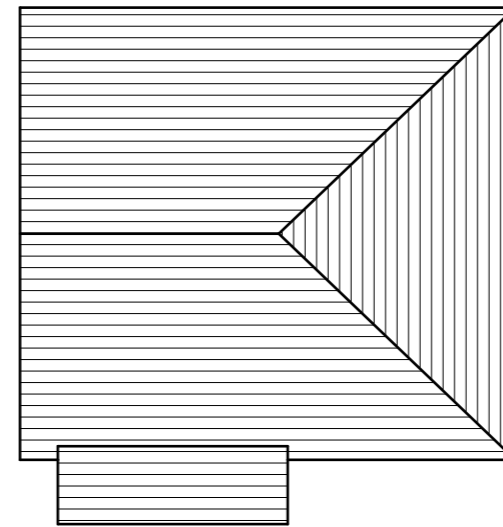


Existing Roof Plan

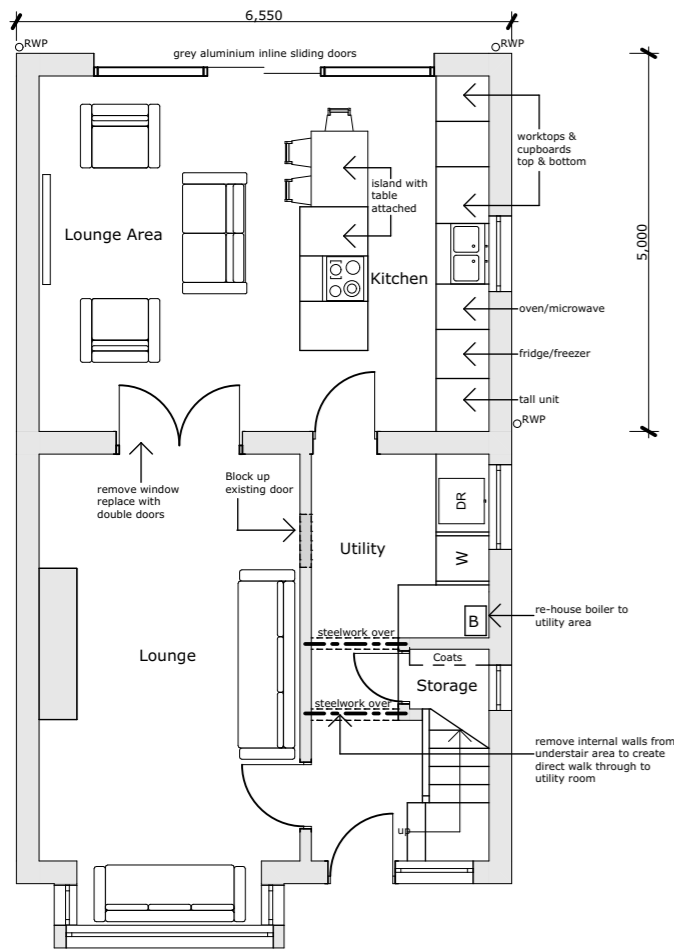

Proposed Ground Floor Plan

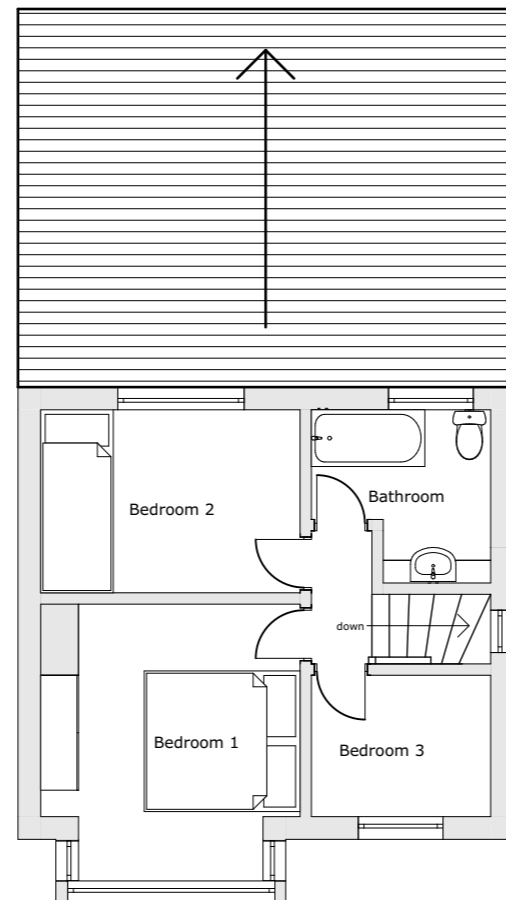

Proposed First Floor Plan

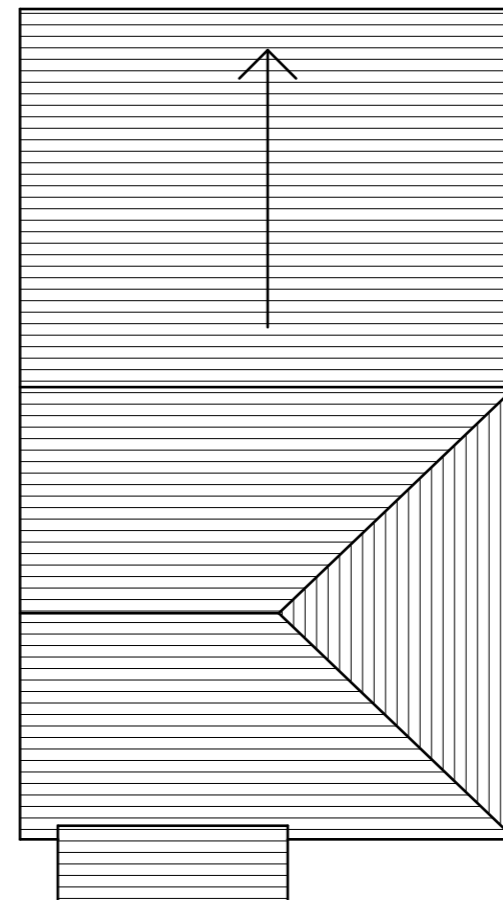

Proposed Roof Plan

project: **12 Ennerdale Road**
Burnley, Lancashire, BB10 4HJ

sheet: Existing & Proposed Plans

dwg no: **02 Existing & Proposed Plans**

scale: 1:100 @ A3

date: 14/11/2023

drawn: LD

