




EXISTING FLOOR LAYOUT
1:50
Scale - 1:50

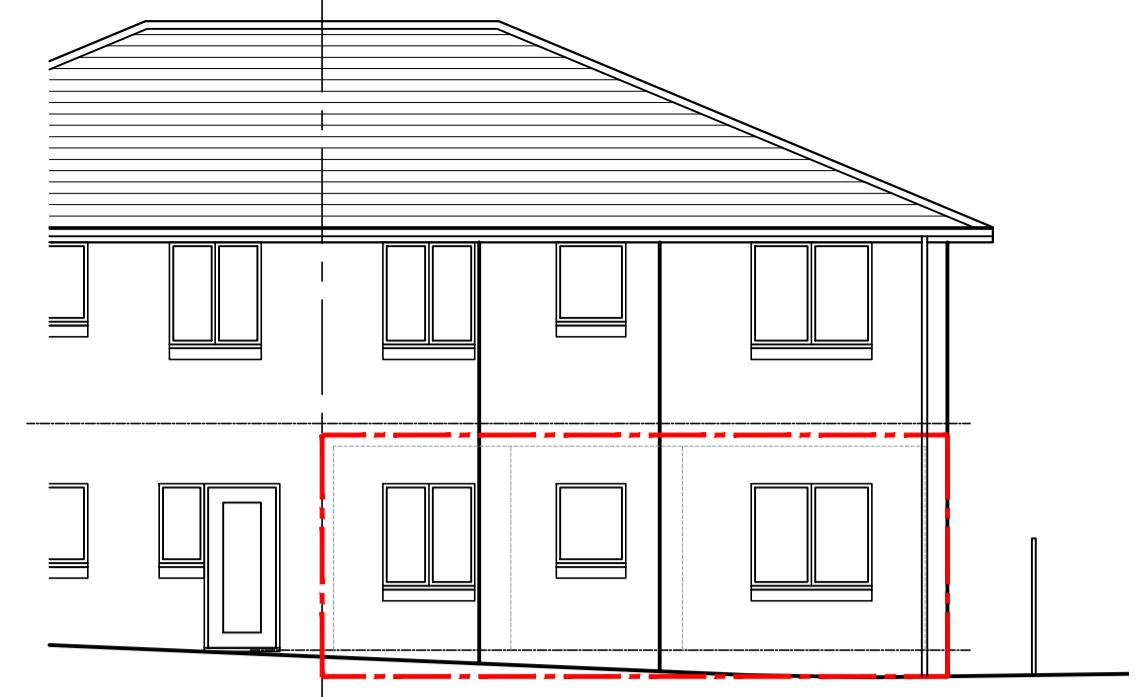


EXISTING SOUTH ELEVATION
1:100
Scale - 1:100

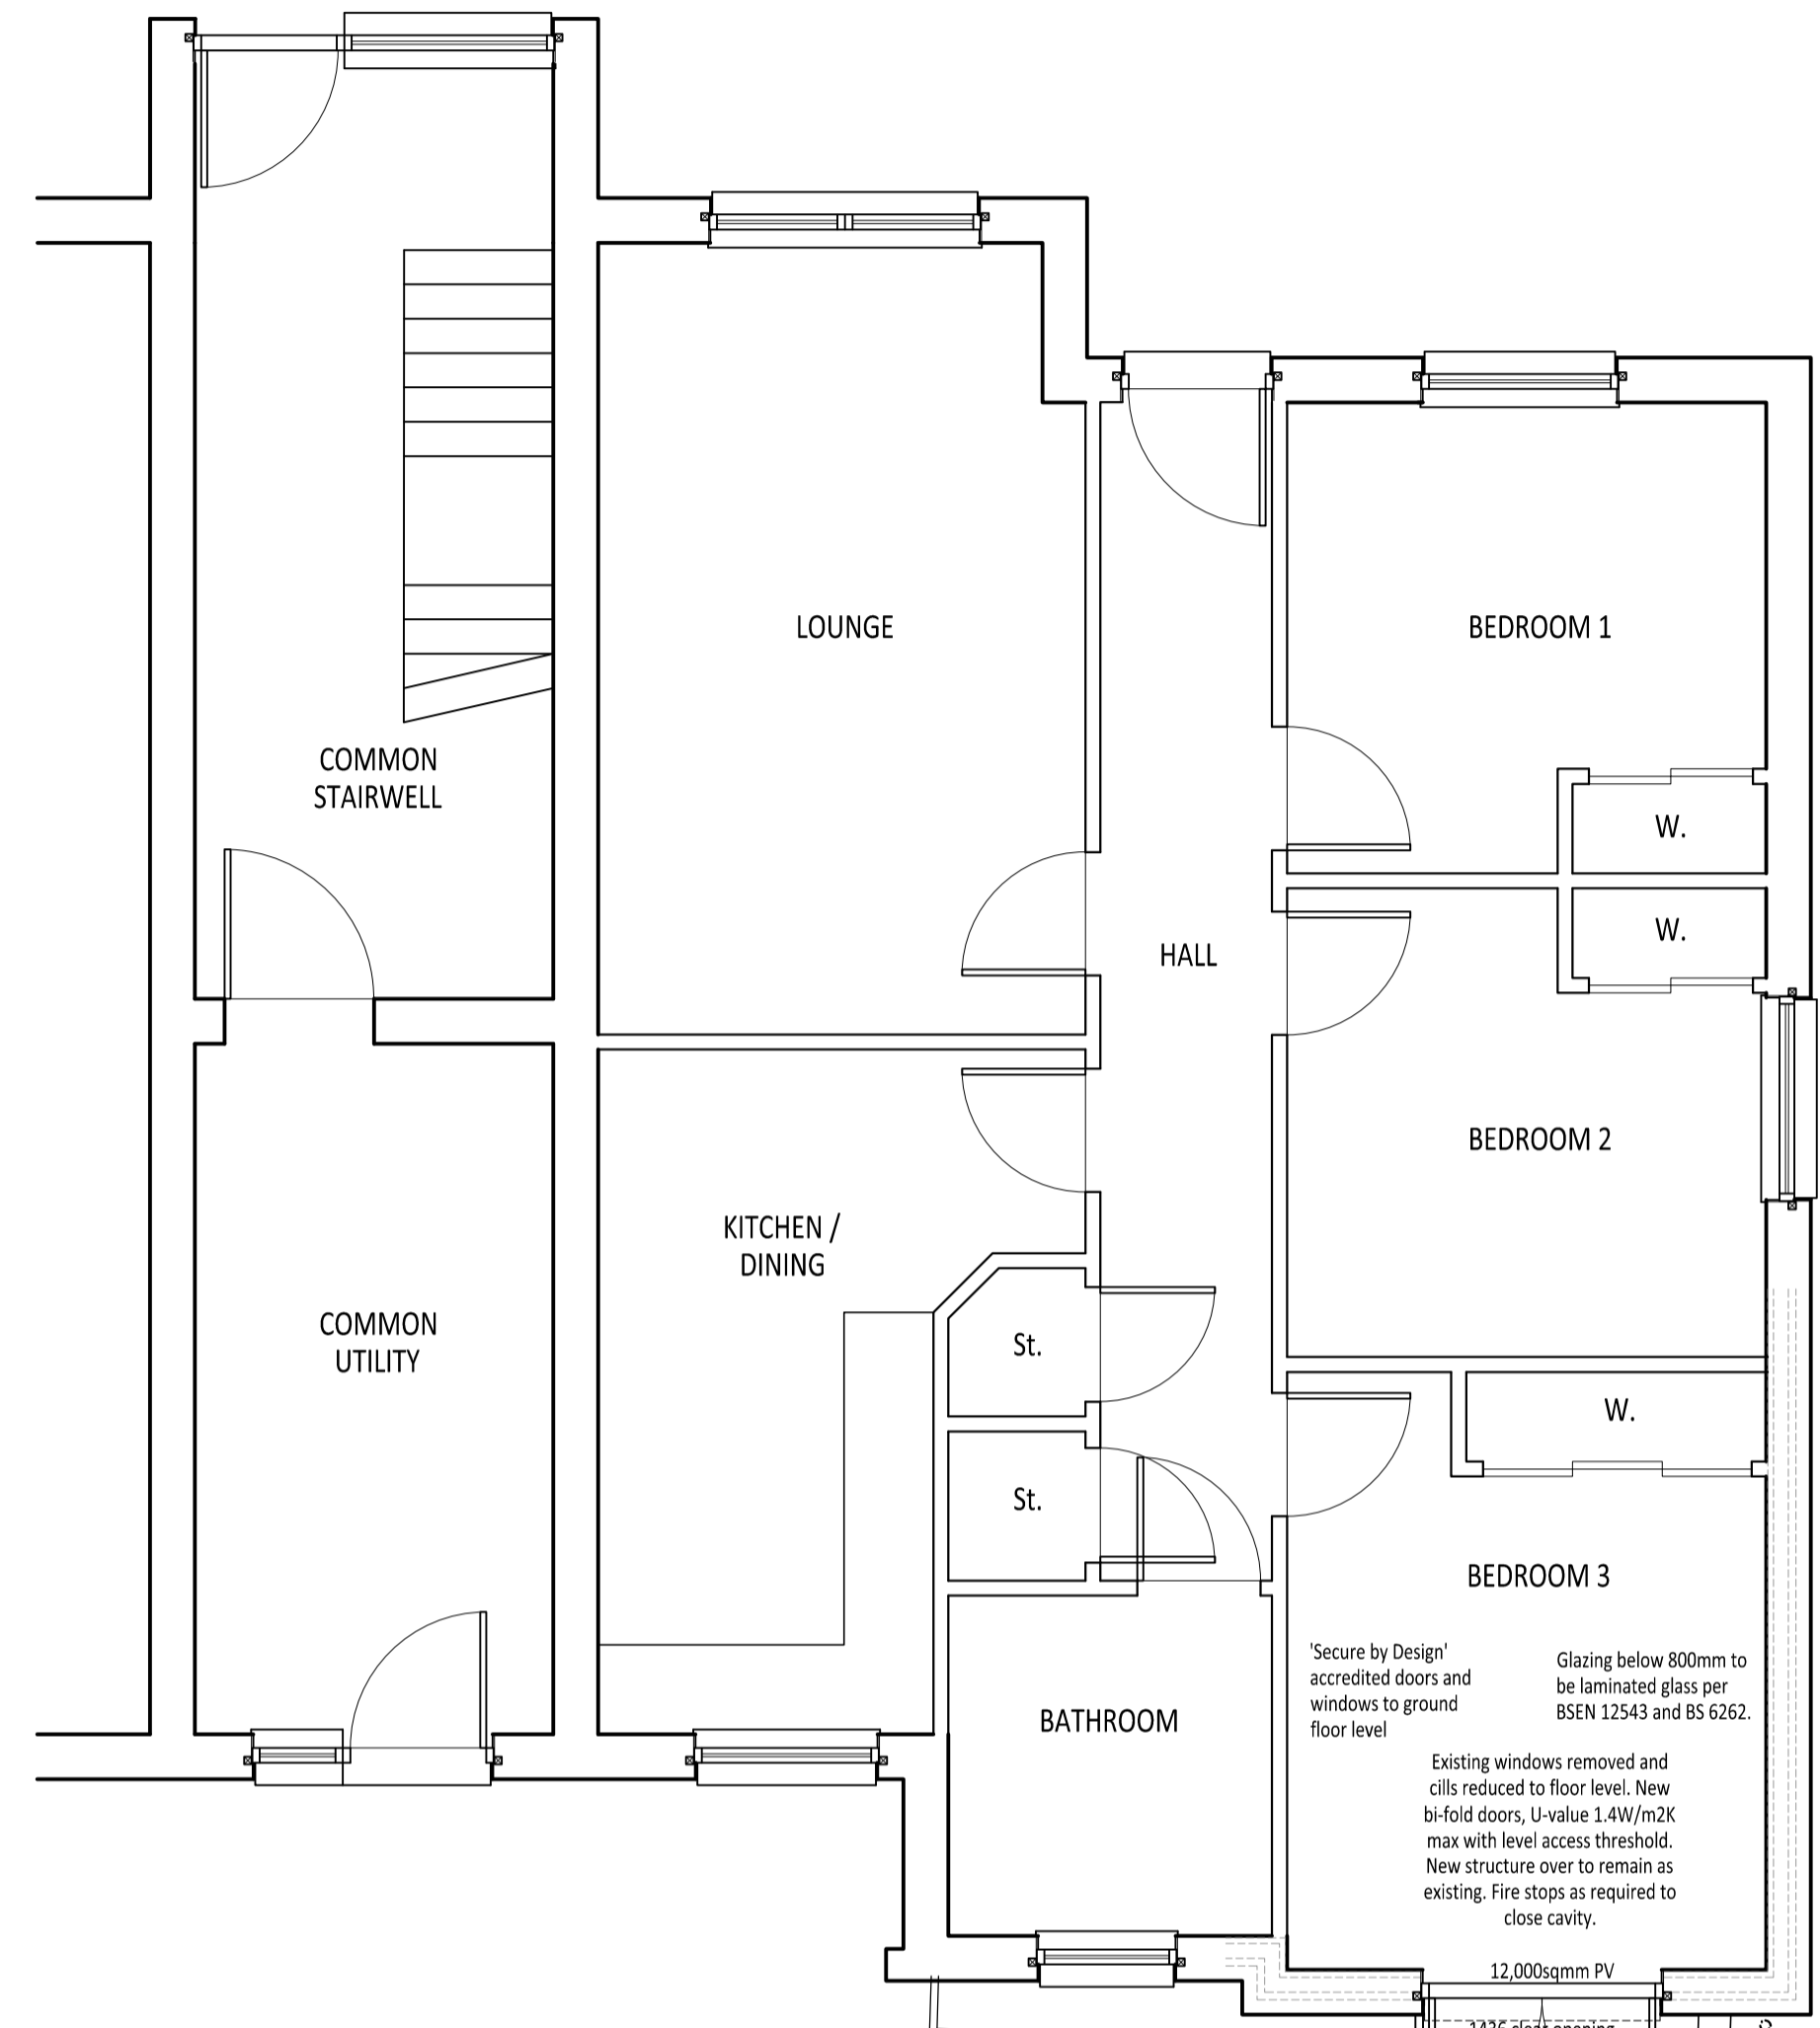

PROPOSED FLOOR LAYOUT
1:50
Scale - 1:50

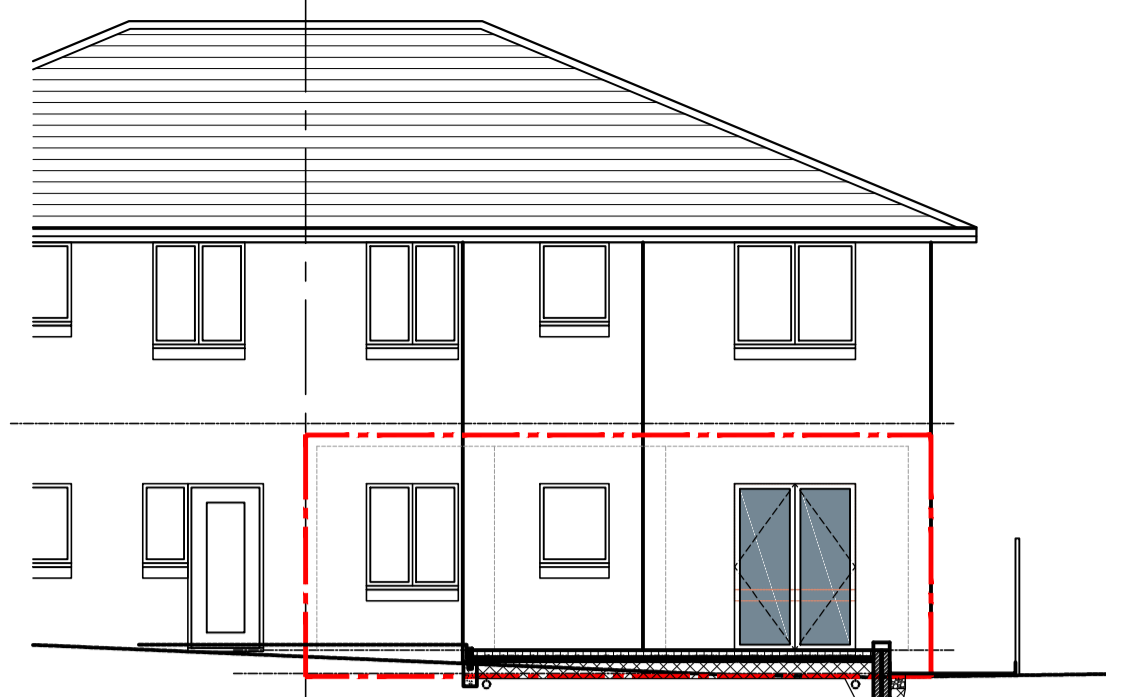

PROPOSED SOUTH ELEVATION
1:100
Scale - 1:100

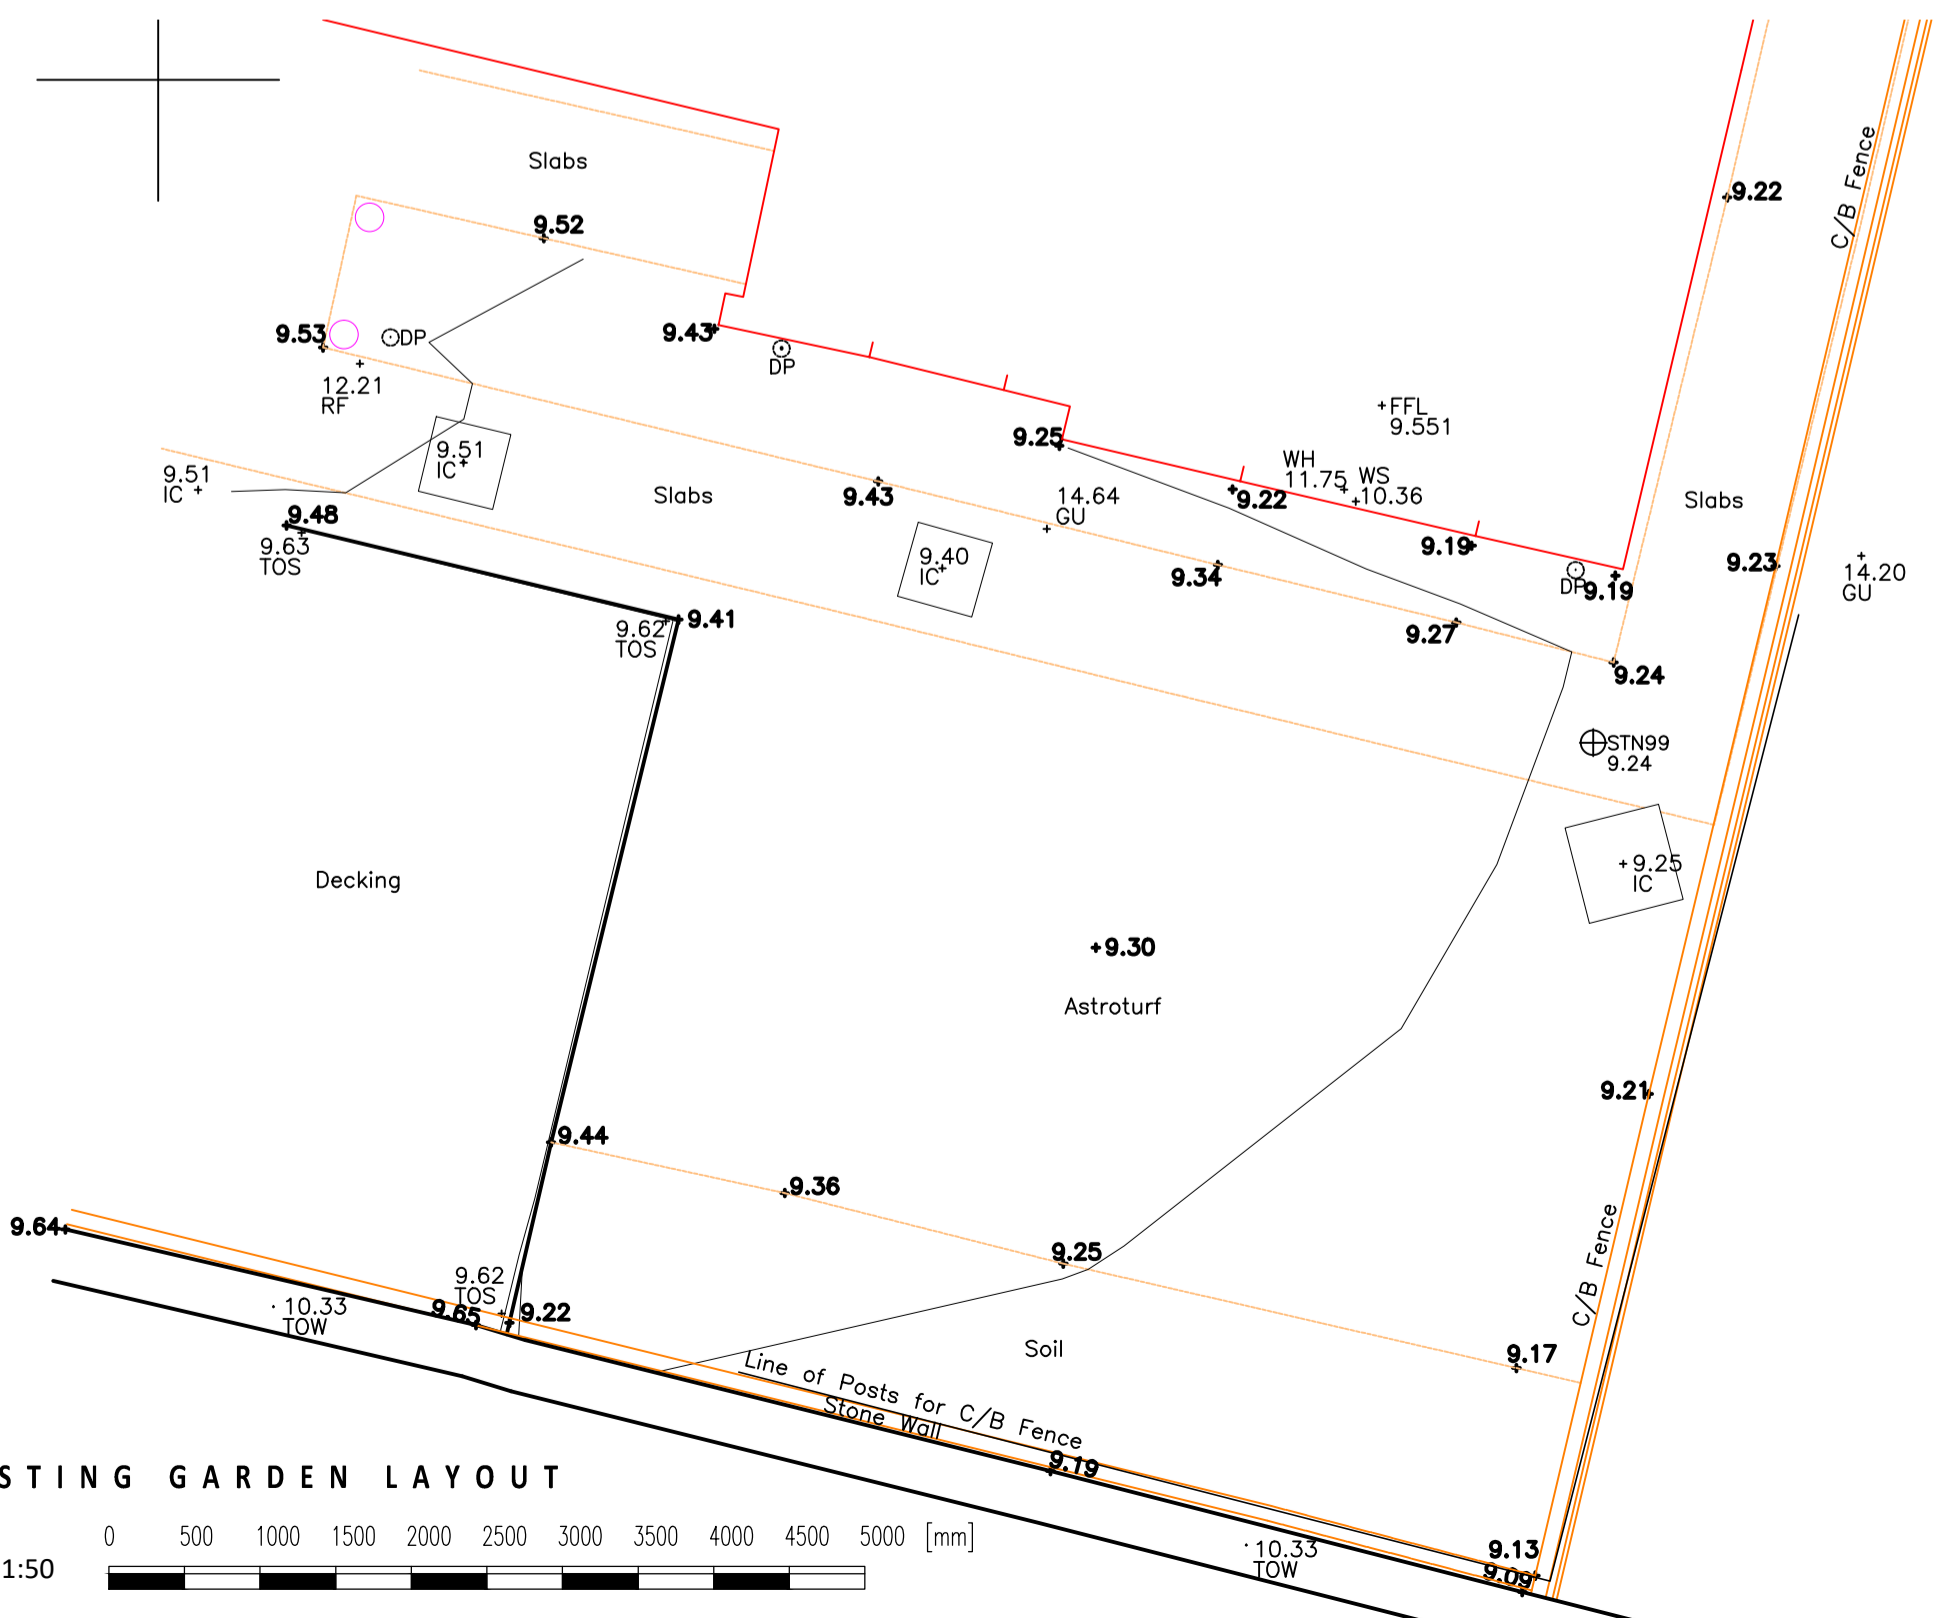

EXISTING GARDEN LAYOUT
1:50
Scale - 1:50



PROPOSED GARDEN LAYOUT
1:50
Scale - 1:50

Secure by Design accredited doors and windows to ground floor level
Glazing below 800mm to be laminated glass per BS EN 12543 and BS 6262.
Existing windows removed and sills reduced to floor level. New bi-fold doors, U-value 1.4W/m2K max with level access threshold. New structure over to remain as existing. Fire stops as required to close cavity.
12,000sqmm PV
1436 clear opening
See other plan for external works

Enspire Architecture Studio Ltd accepts responsibility for this document to the commissioning party only and not to any other
Enspire Architecture Studio Ltd does not accept liability for accuracy or veracity of survey information provided by others and used in the preparation of this drawing.
All vertical and horizontal dimensions and levels must be checked and verified on site.
Note: Do not scale from drawing, refer to stated dimensions only.
Copyright: Enspire Architecture Studio Ltd

PLANNING

REV-A -
REVISIONS

Enspire (Chartered) Architects
T: 01259 213133
M: 07732 847111
E: mark@enspire-architects.co.uk
W: www.enspire-architects.co.uk
Office 29, Alloa Business Ctr, Whins Rd, Alloa FK10 3SA

PROJECT
Proposed Garden Works & Opening Enlargement
34 St Mungo's Wynd
Alloa, FK10 1LQ

DRAWING TITLE
EXISTING & PROPOSED

CLIENT
Ochil View Housing Association

SCALE Noted DATE November 2023
DRAWING NO. 1630 / PL / 01