



Location Plan
 Scale 1:1250
 © Crown Copyright and database rights 2022
 OS 100047474

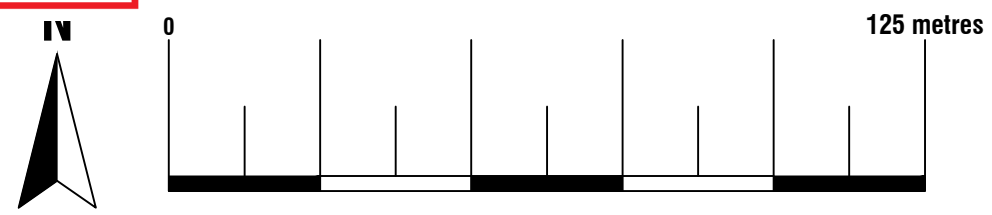


SUPERSEDED




Existing Block Plan
 Scale 1:500
 © Crown Copyright and database rights 2022
 OS 100047474

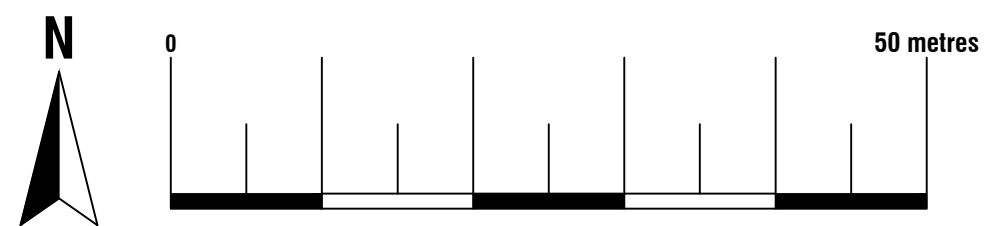

SUPERSEDED

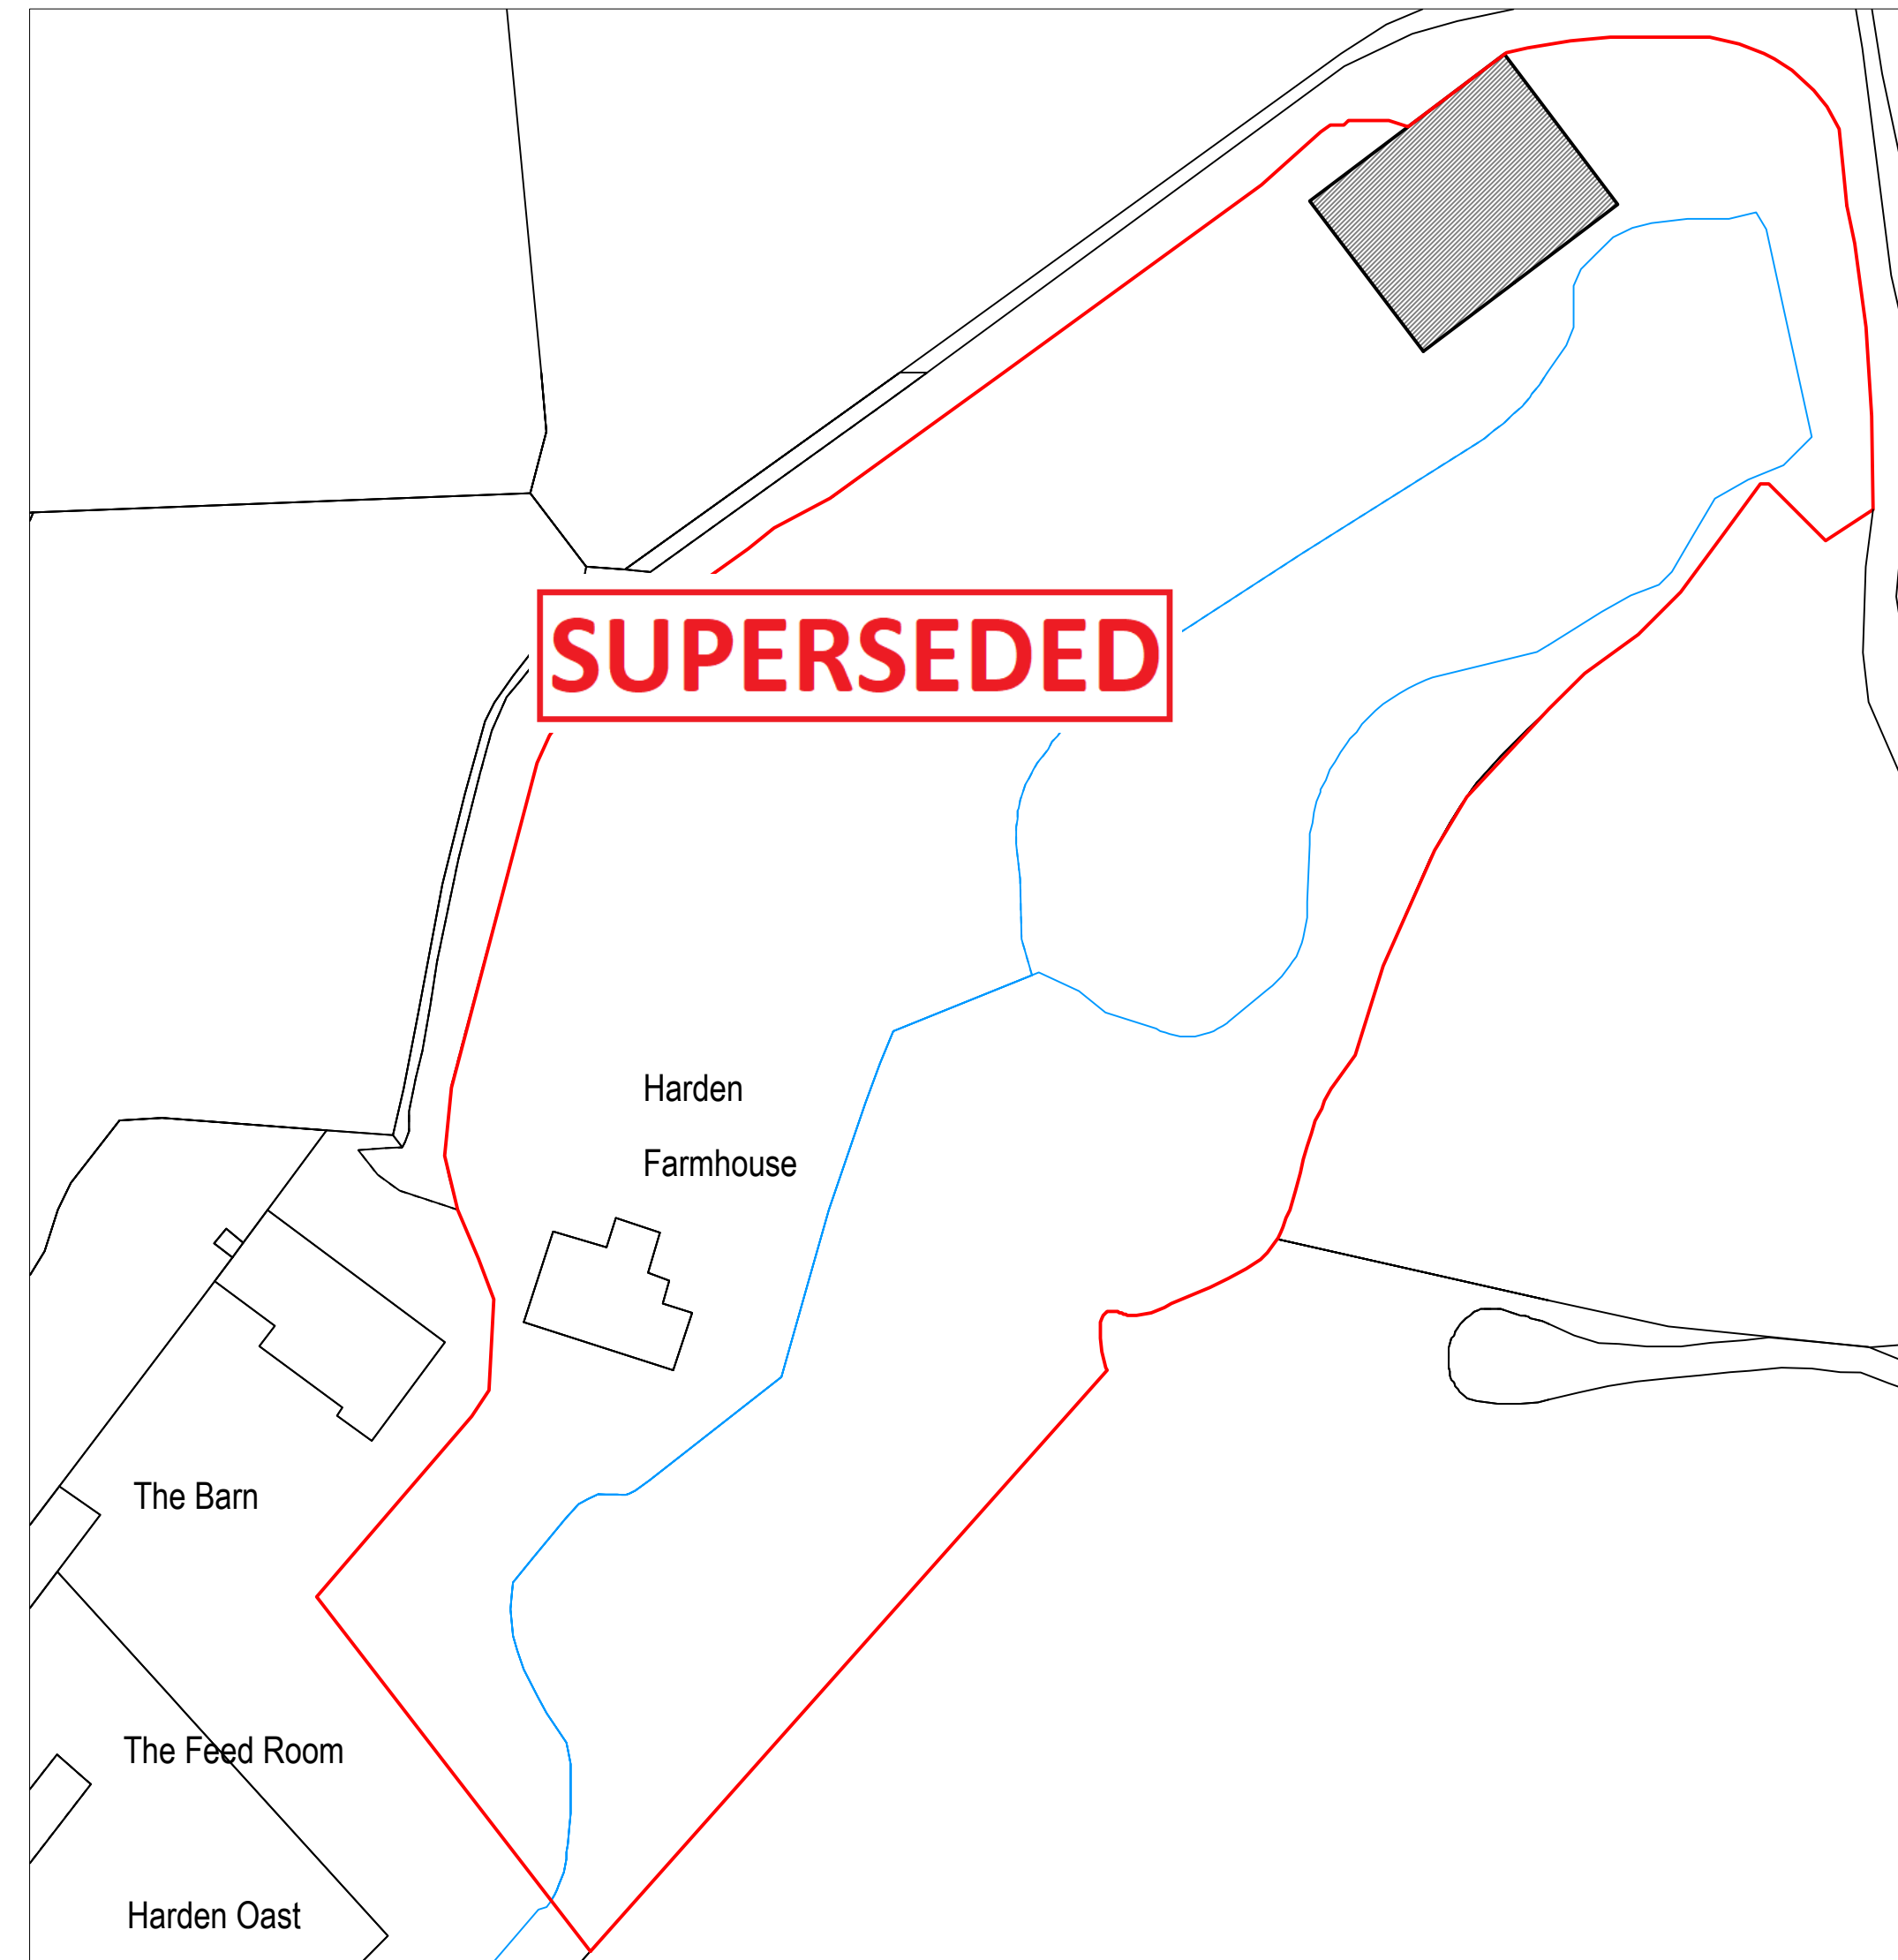

Proposed Block Plan
 Scale 1:500
 © Crown Copyright and database rights 2022
 OS 100047474

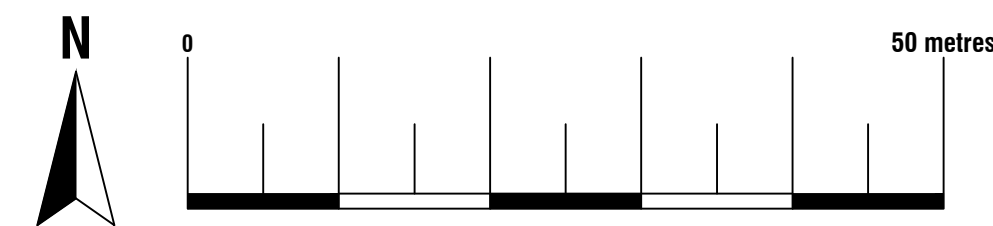


SUPERSEDED


Arkiplan
 74 Cardiff Road, CF15 7QE • Enquiries@ArkiPlan.co.uk

		Date	05.12.2022
Site	Ha Grov	001	REV 0
		Stenson	
		Scale	As Shown@A1
Title Number	K734662	Title	As Shown

SUPERSEDED

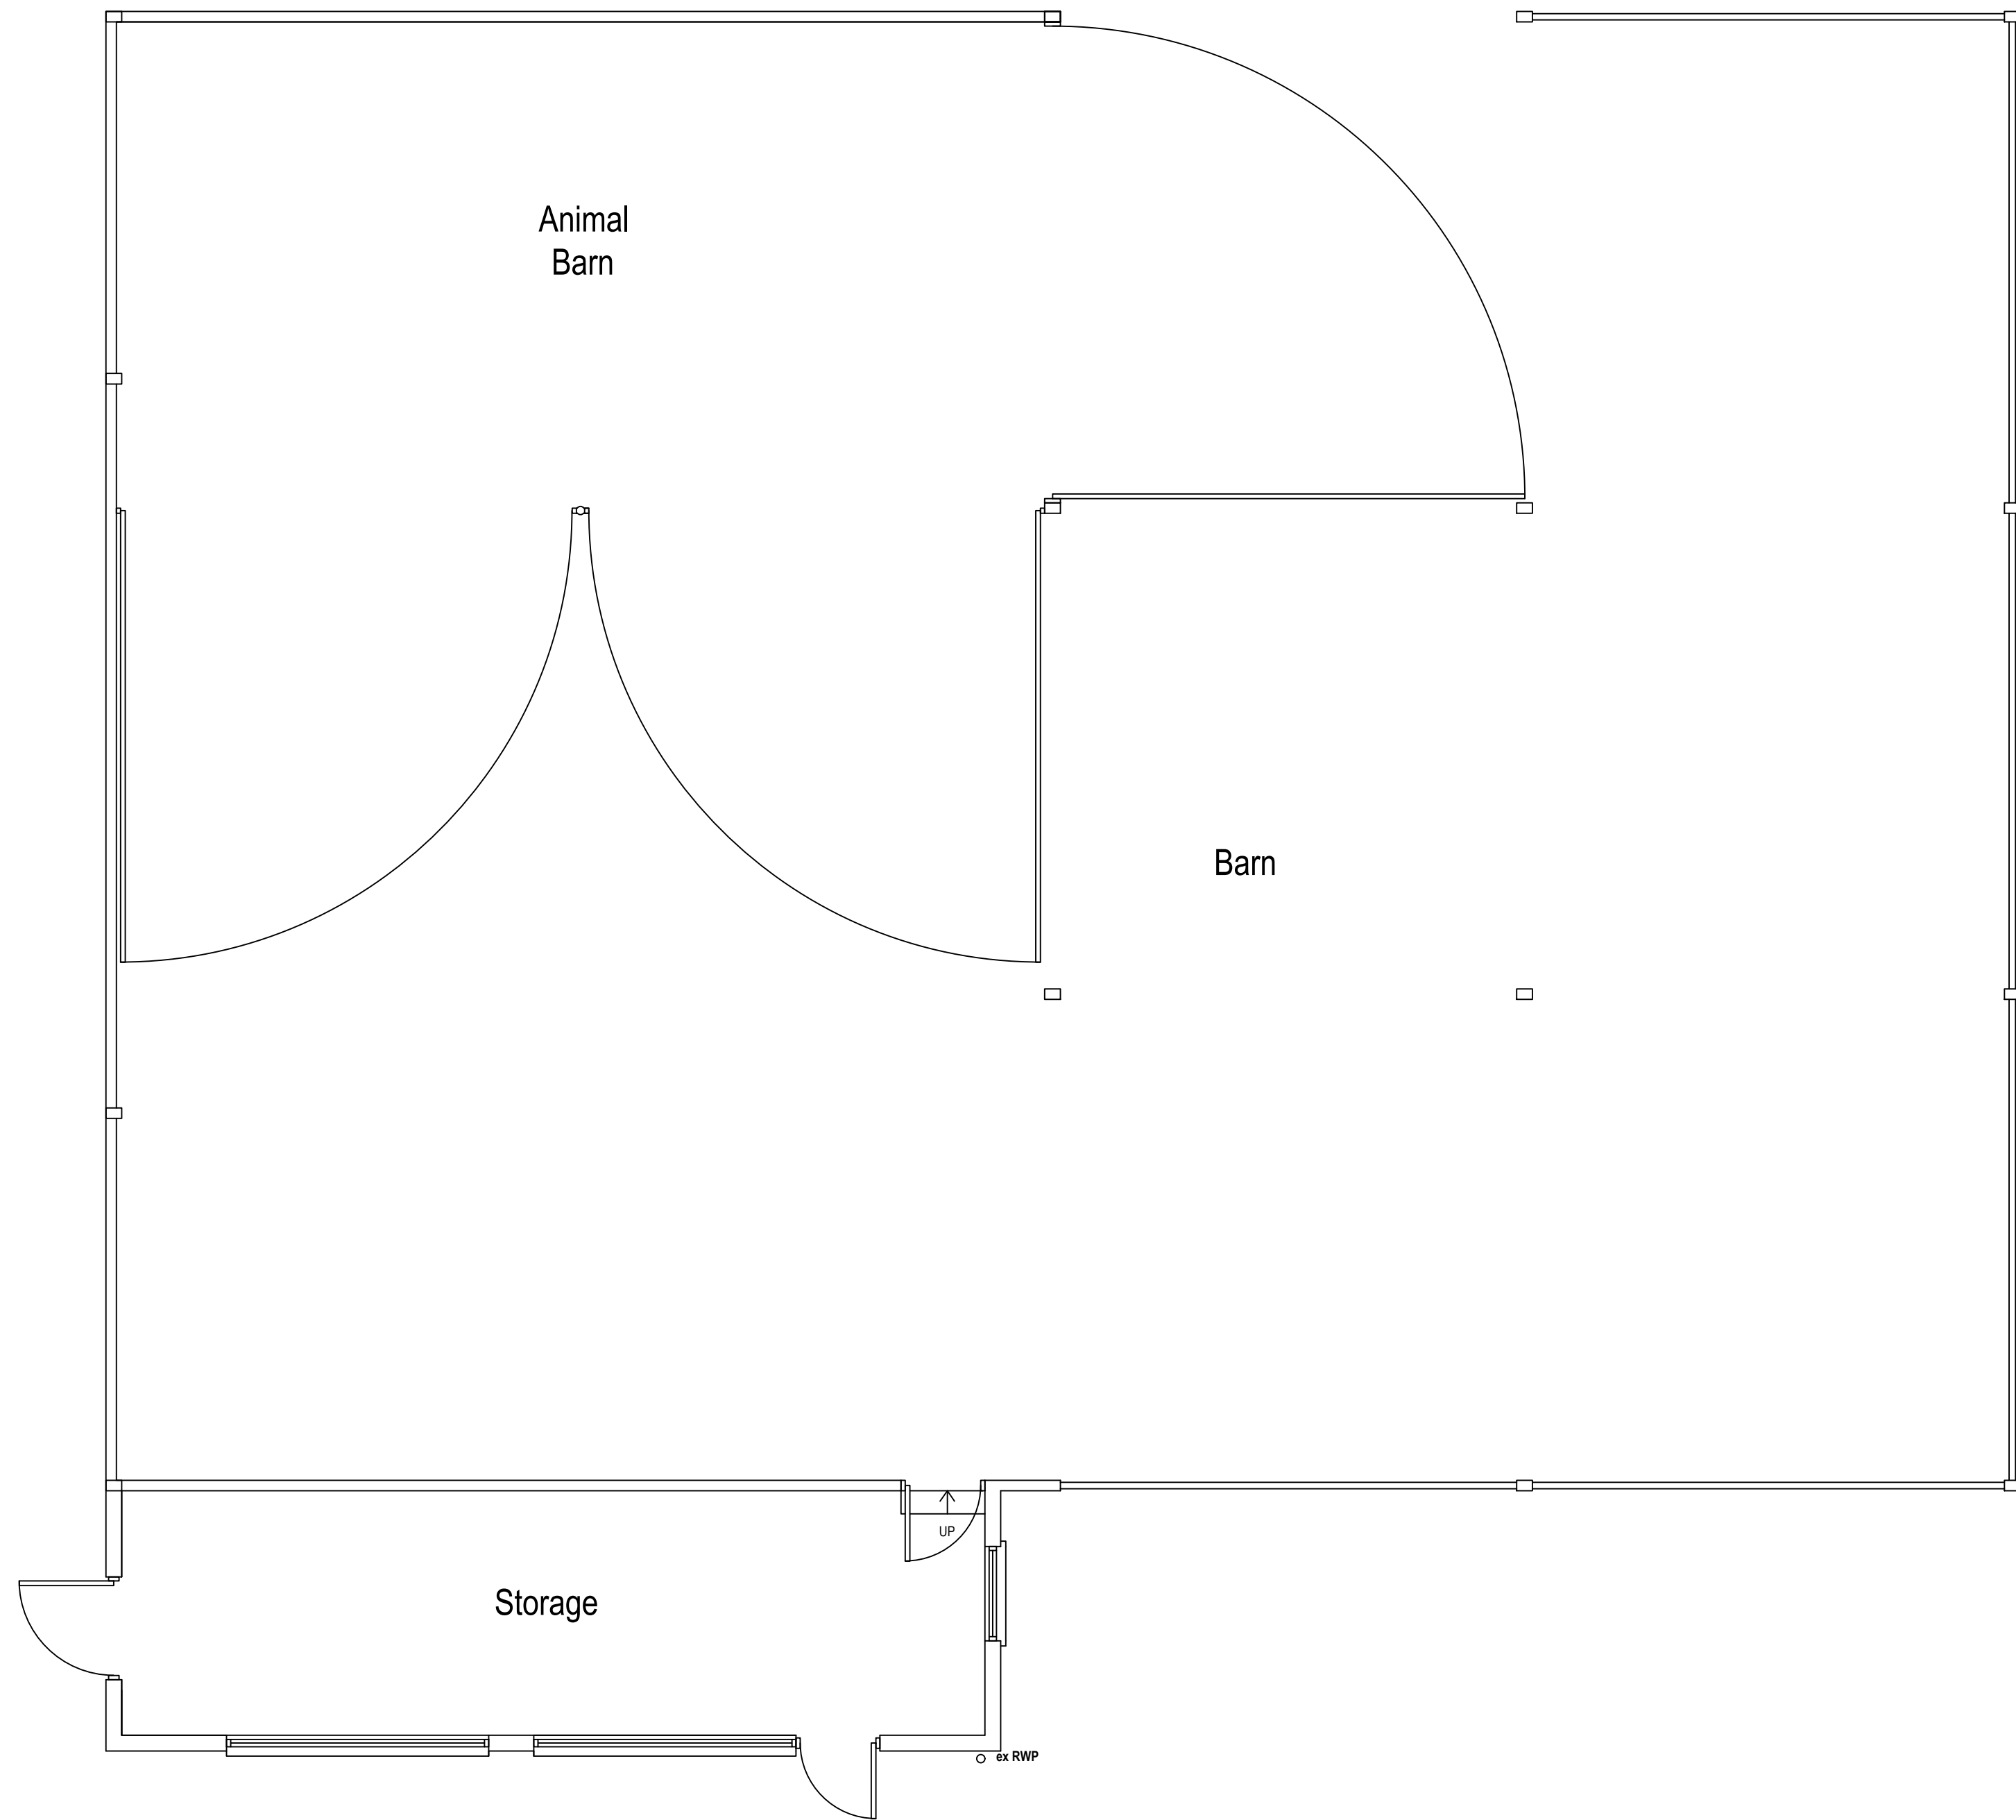

Existing Ground Floor Plan
 Scale 1:50
 Area ca. 270.83 m²

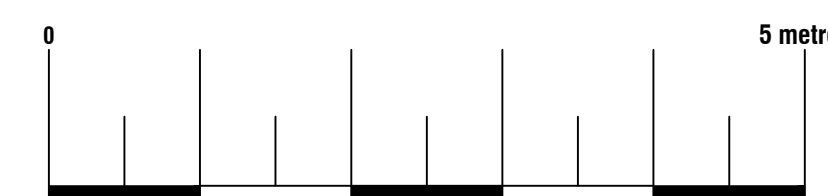


Arkiplan
 74 Cardiff Road, CF15 7QE • Enquiries@ArkiPlan.co.uk


Site	Harden Farmhouse, Grove Road, Penshurst TN118DX	Date	05.12.2022
		Sheet	22-2408 D02 REV 0
		Job	New Extension
		Scale	As Shown@A1
Title Number	K734662	Title	As Shown

Symbol Key:

- Boundary line
- - - Demolished
- - - Details above

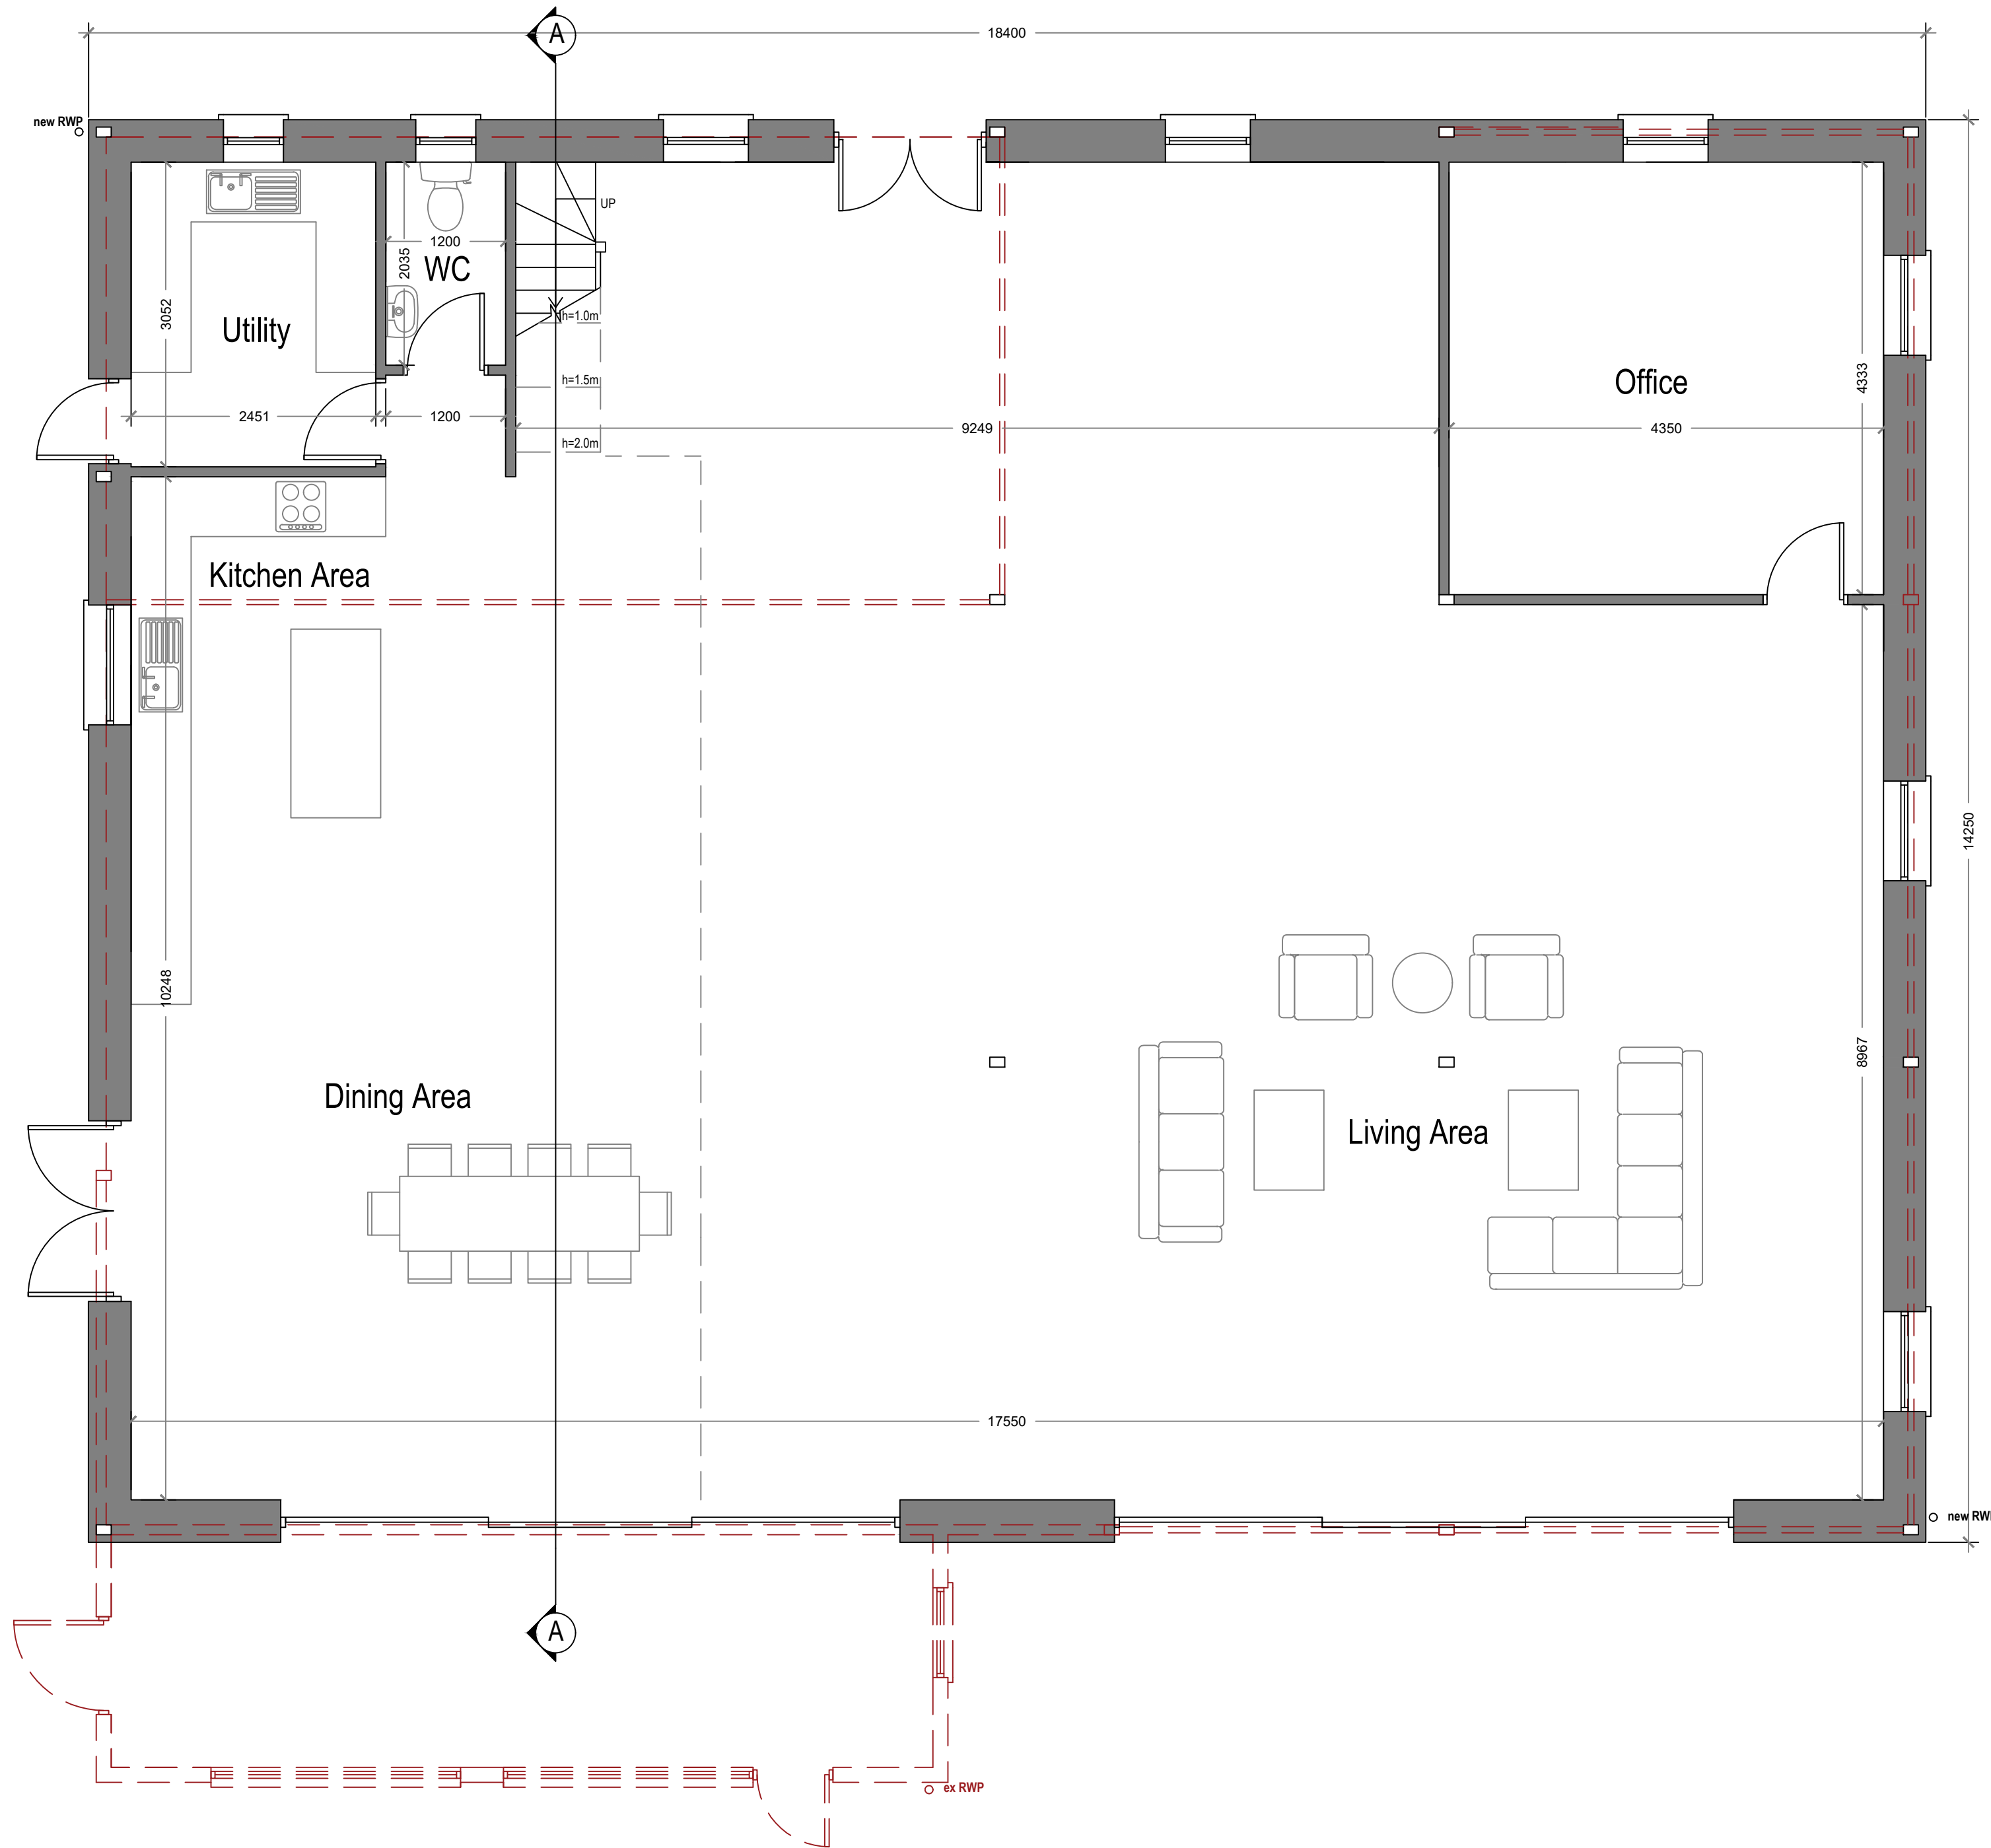

Proposed Ground Floor Plan
 Scale 1:50
 Area ca. 235.17 m²

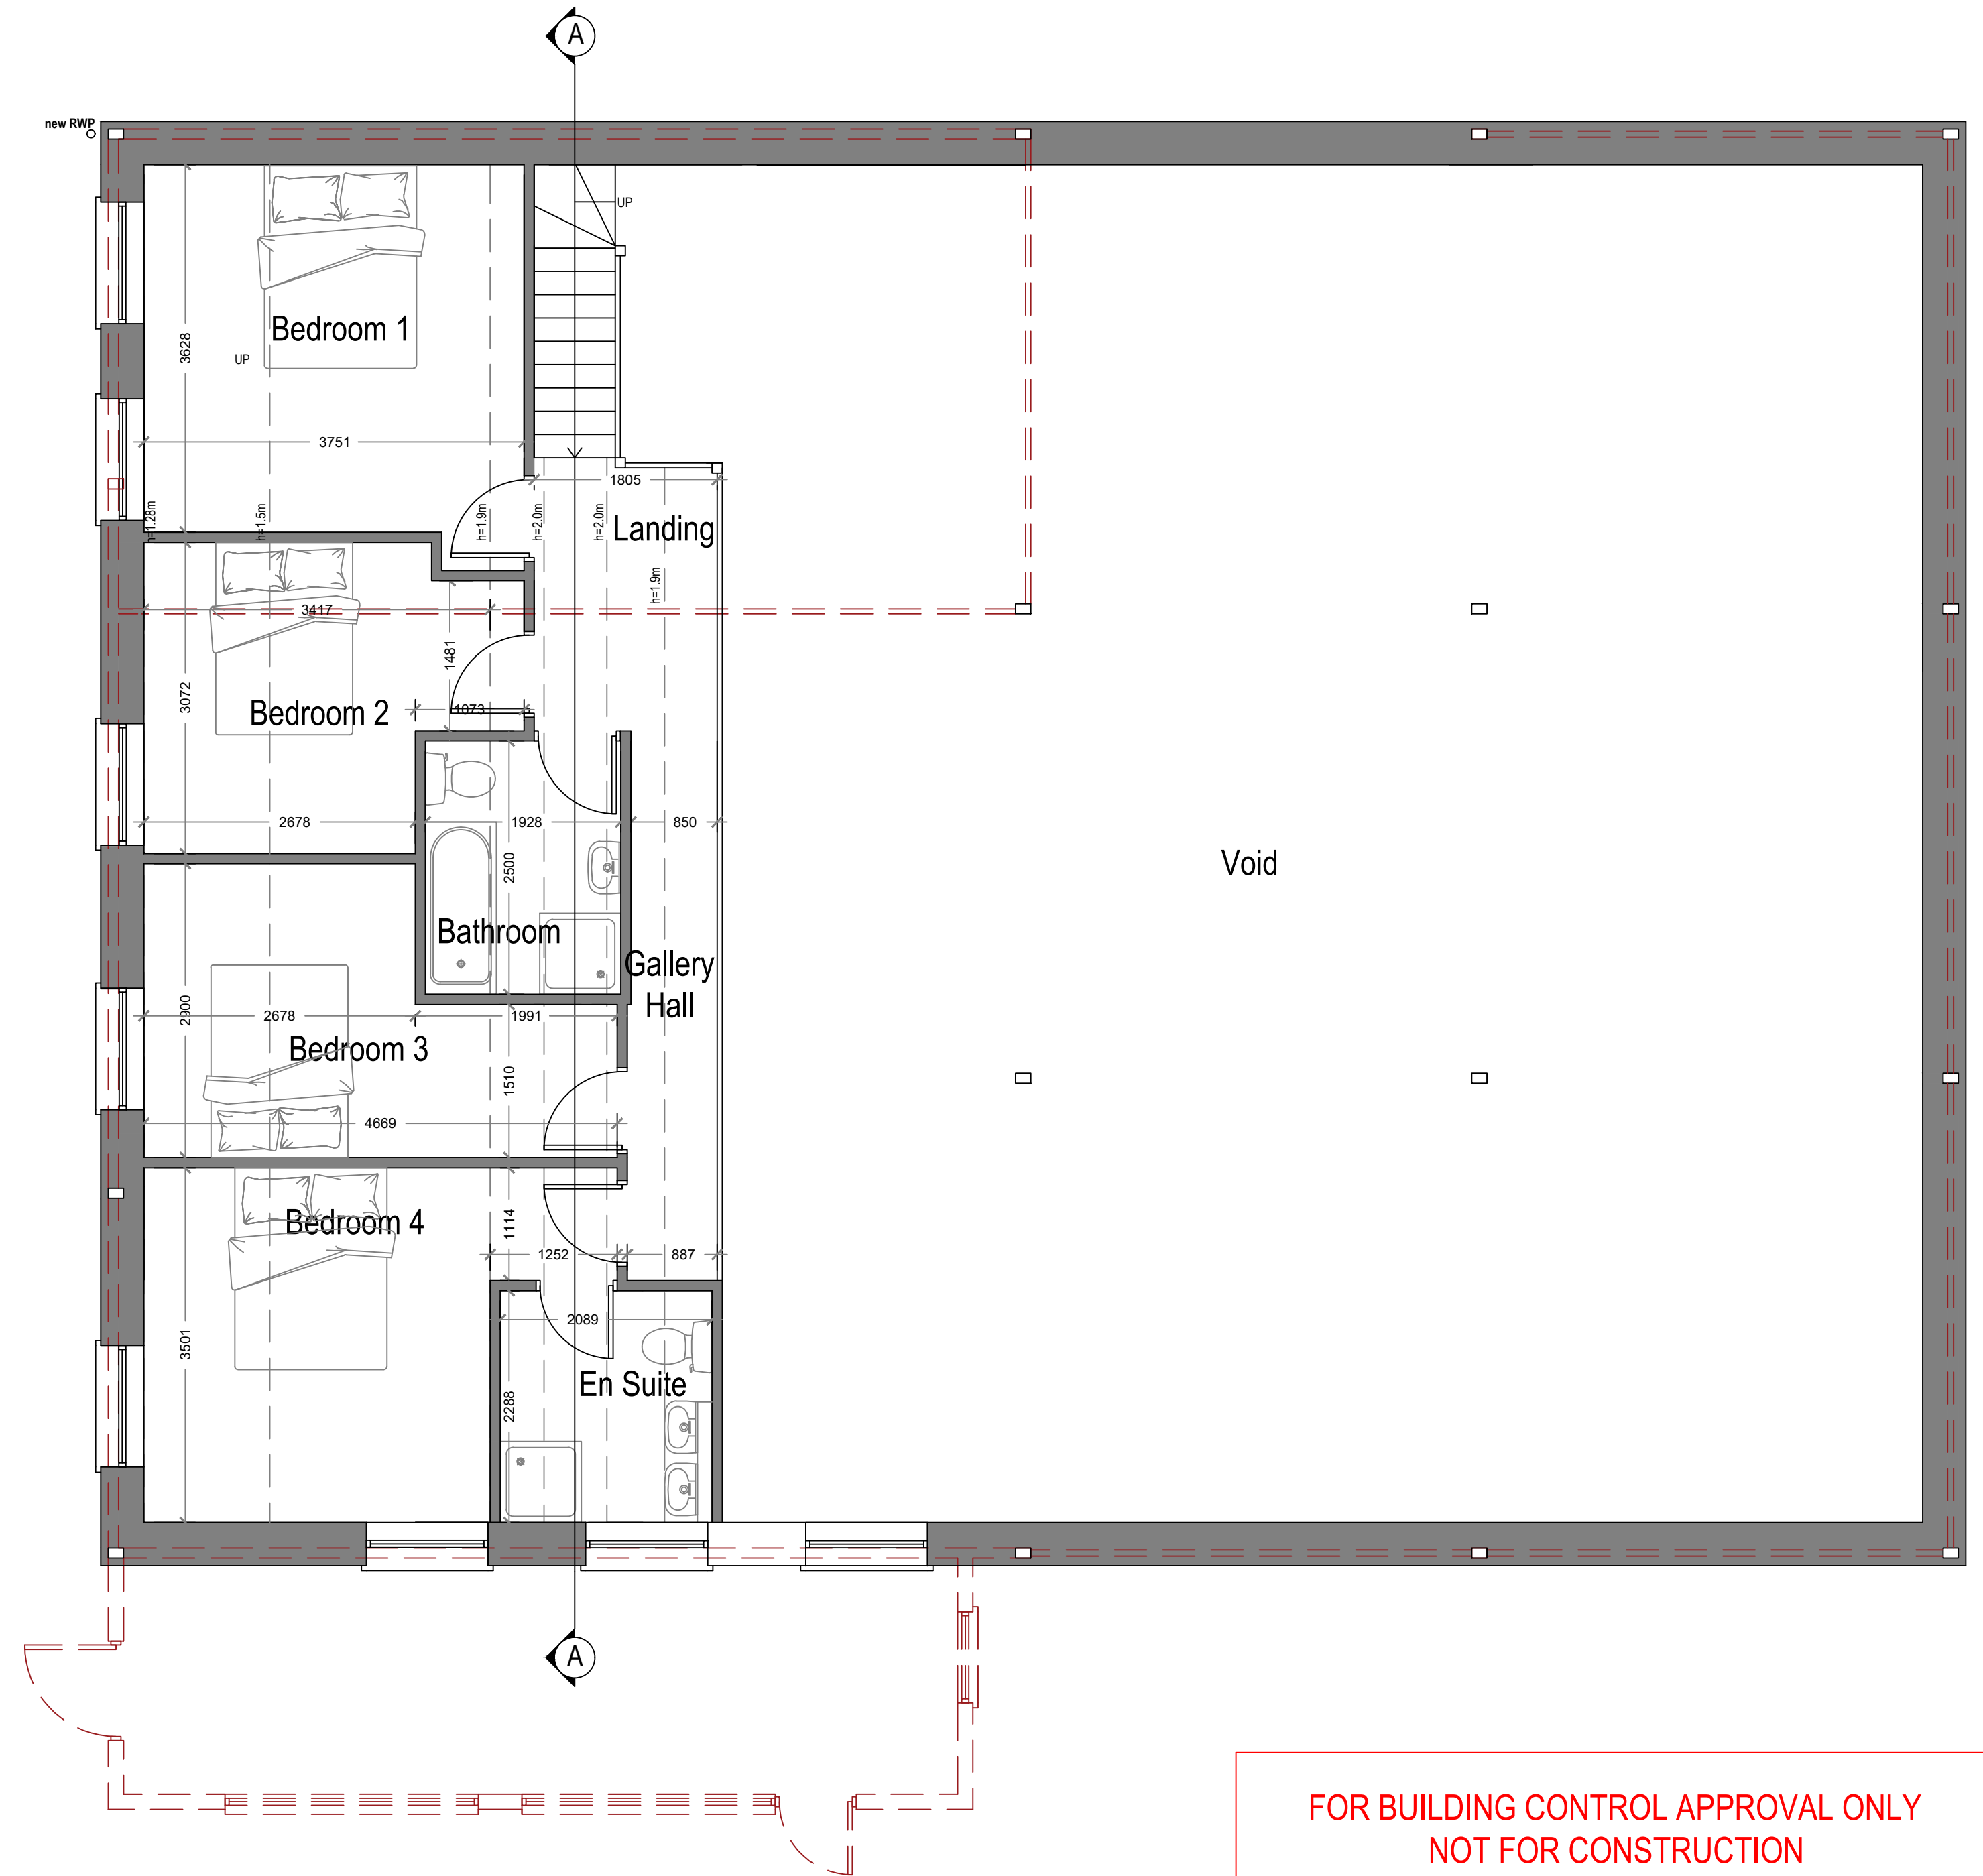


Proposed First Floor Plan
 Scale 1:50
 Area ca. 56.00 m²
 Additional Area: 56.12 m²


FOR BUILDING CONTROL APPROVAL ONLY
 NOT FOR CONSTRUCTION




74 Cardiff Road, CF15 7QE • Enquiries@ArkiPlan.co.uk

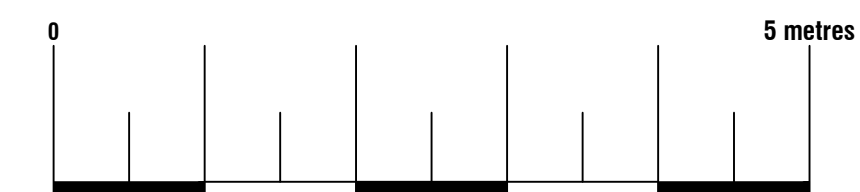

Site	Harden Farmhouse, Grove Road, Penshurst TN118DX	Date	05.12.2022
		Sheet	22-2408 D03 REV 0
		Job	New Extension
		Scale	As Shown@A1
Title Number	K734662	Title	As Shown

 

Existing Roof Plan
Scale 1:50

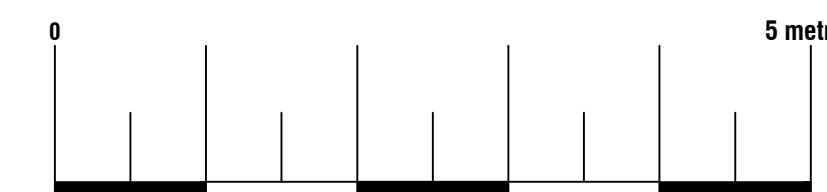


Arkiplan

74 Cardiff Road, CF15 7QE • Enquiries@ArkiPlan.co.uk

Site	Harden Farmhouse, Grove Road, Penshurst TN118DX	Date	05.12.2022
		Sheet	22-2408 D04 REV 0
		Job	New Extension
		Scale	As Shown@A1
Title Number	K734662	Title	As Shown

Symbol Key:

- — — — — Boundary line
- - - - - Demolished
- - - - - Details above

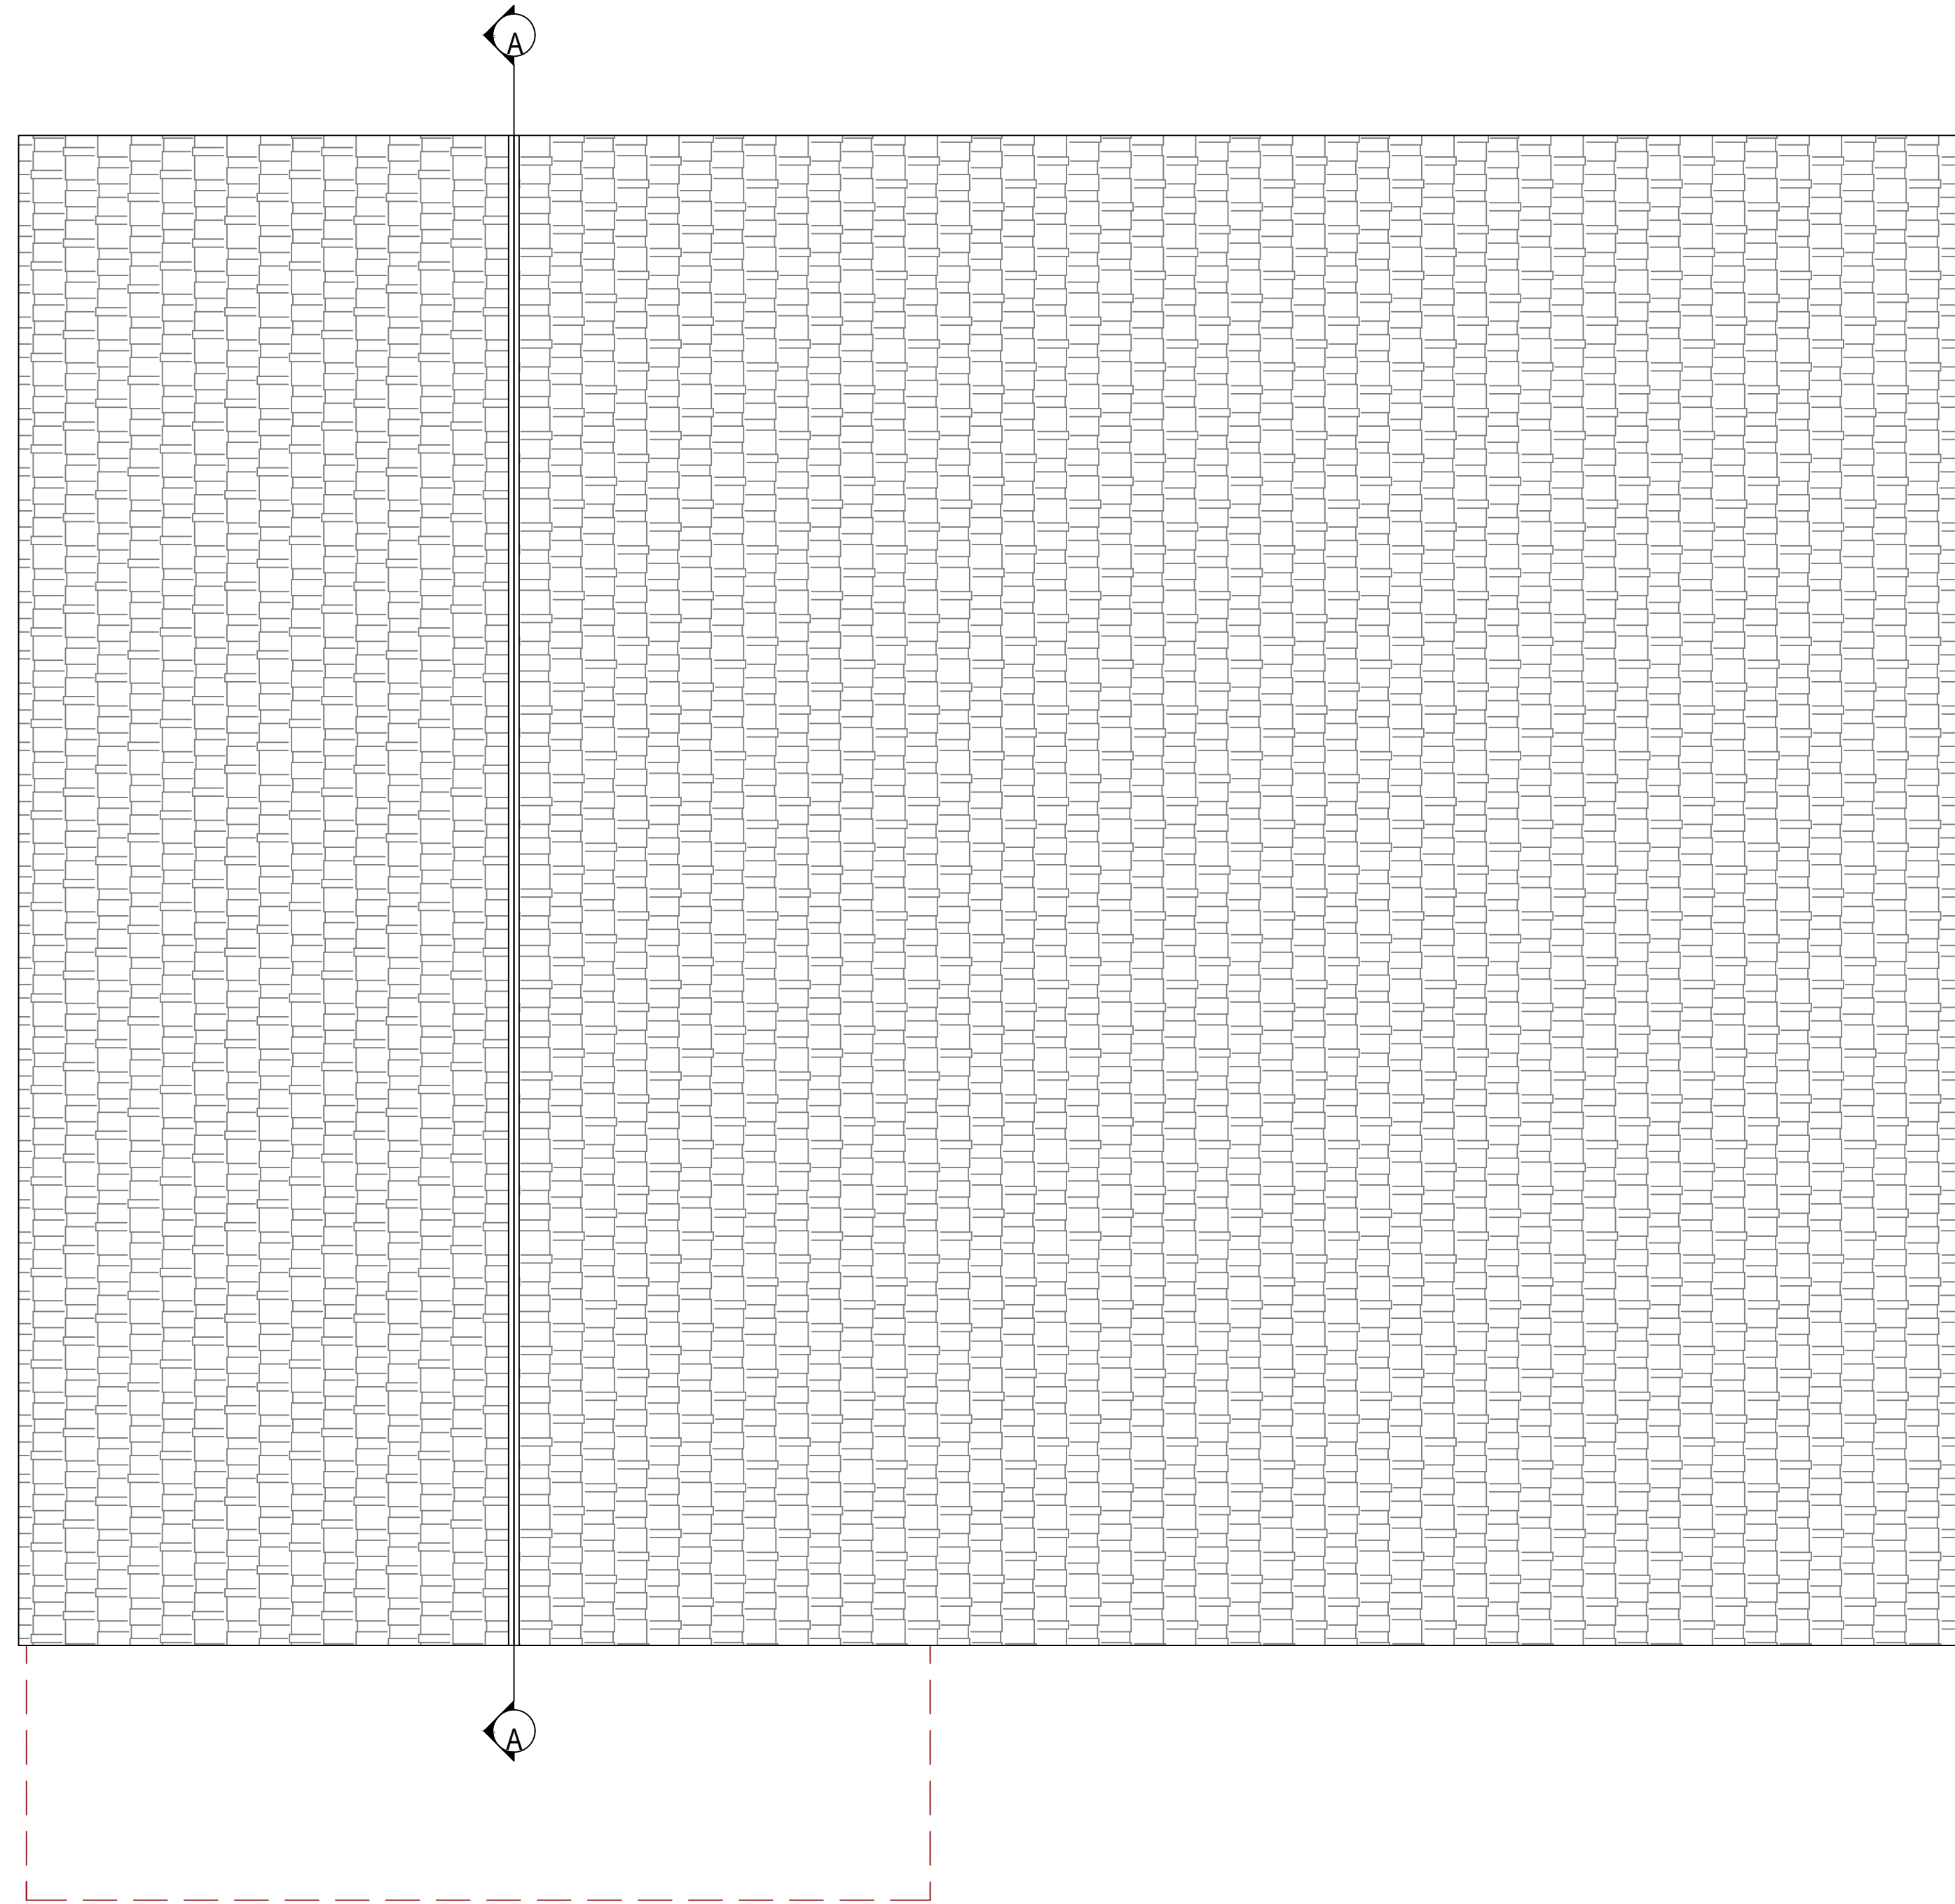


Proposed Roof Plan
Scale 1:50


FOR BUILDING CONTROL APPROVAL ONLY
NOT FOR CONSTRUCTION




74 Cardiff Road, CF15 7QE • Enquiries@ArkiPlan.co.uk

Site	Harden Farmhouse, Grove Road, Penshurst TN118DX	Date	05.12.2022
		Sheet	22-2408 D05 REV 0
		Job	New Extension
		Scale	As Shown@A1
Title Number	K734662	Title	As Shown

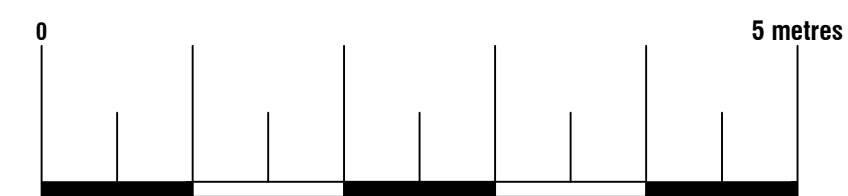


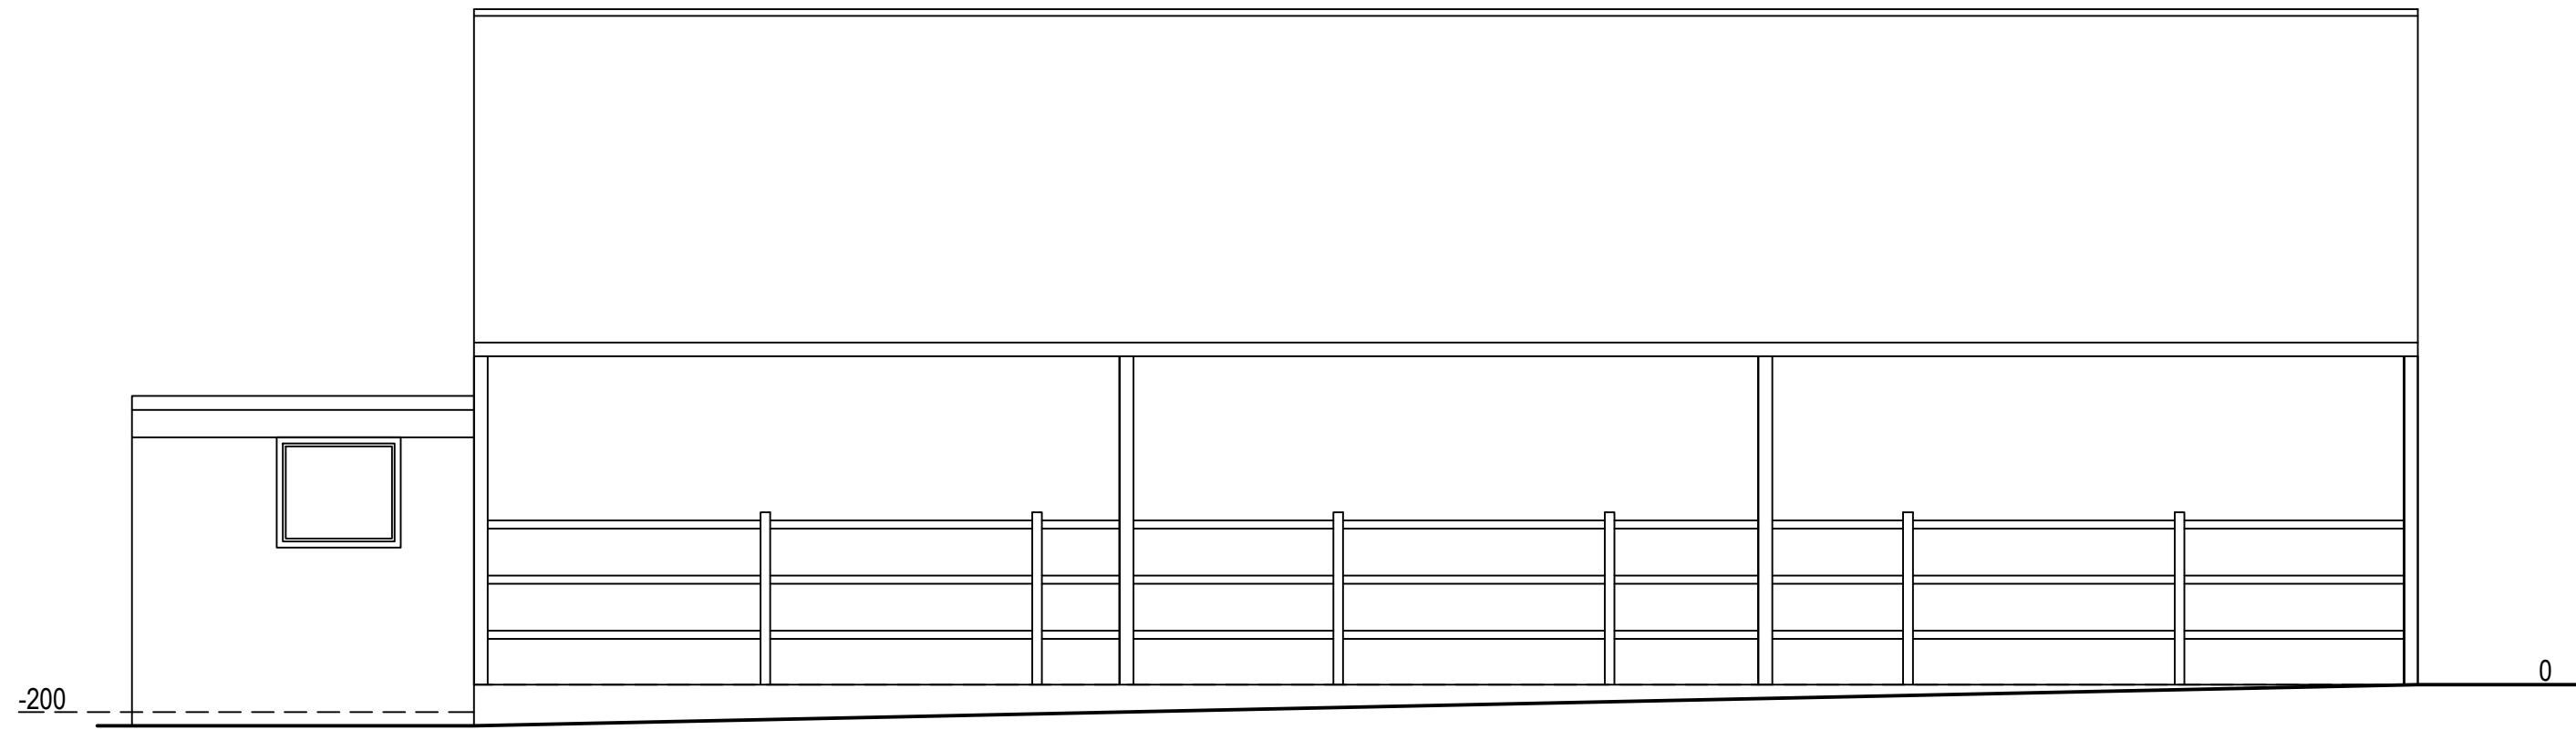


Existing Northeast Elevation
Scale 1:50

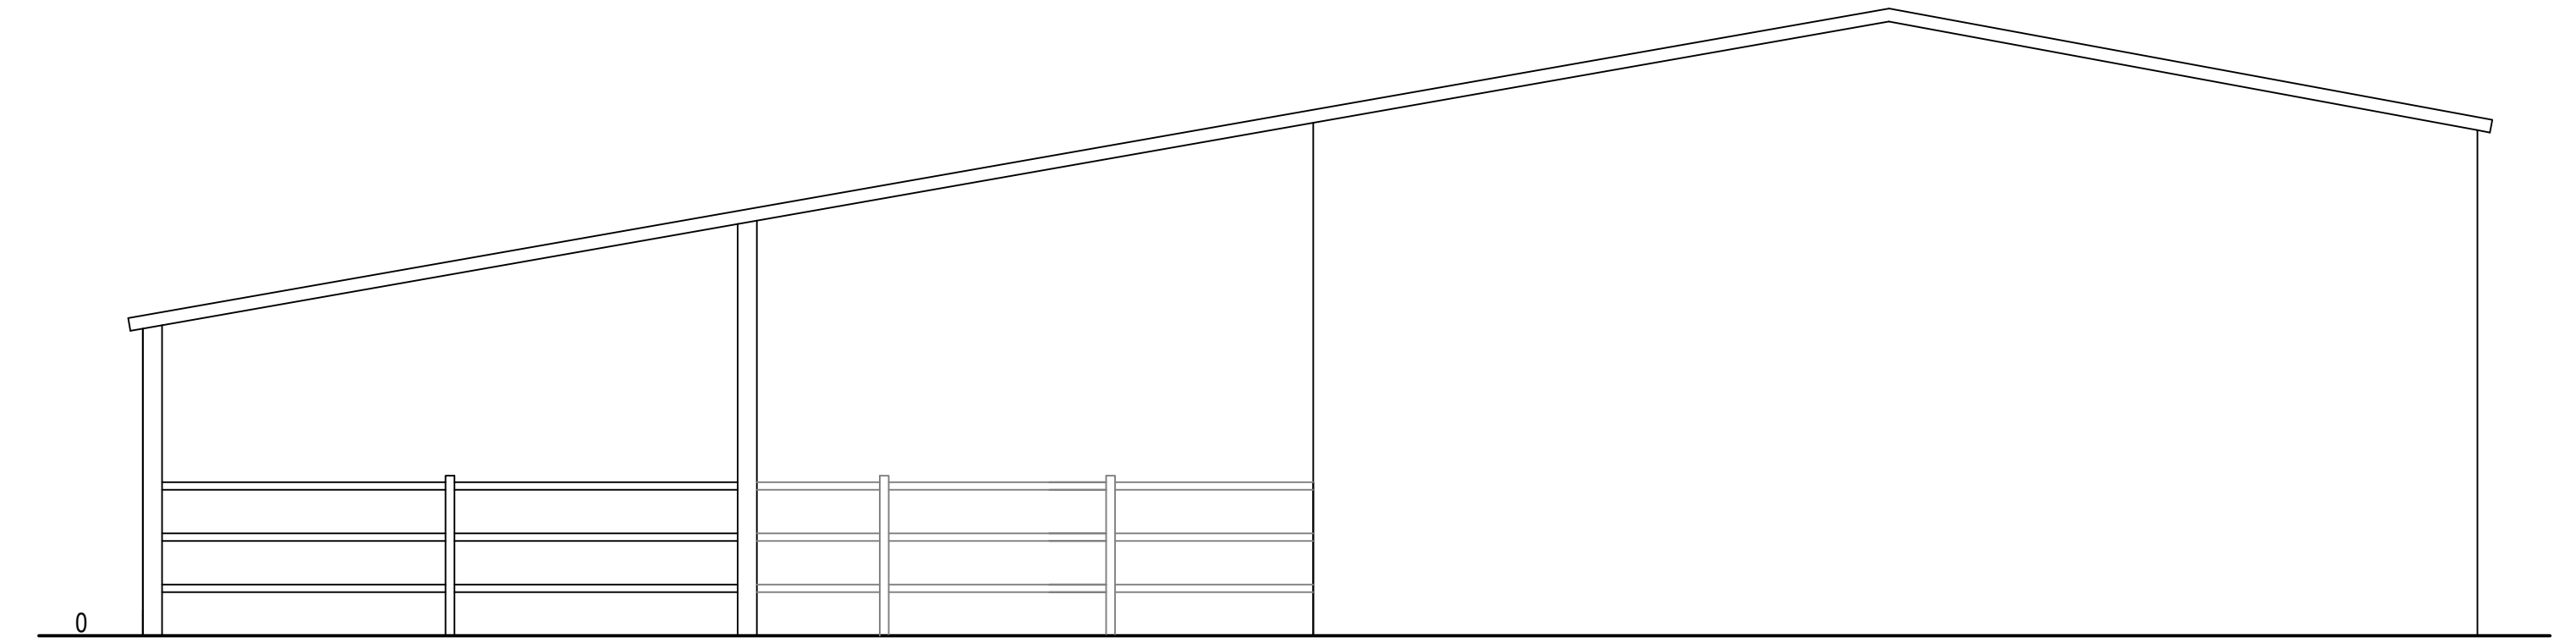


Existing Northwest Elevation
Scale 1:50

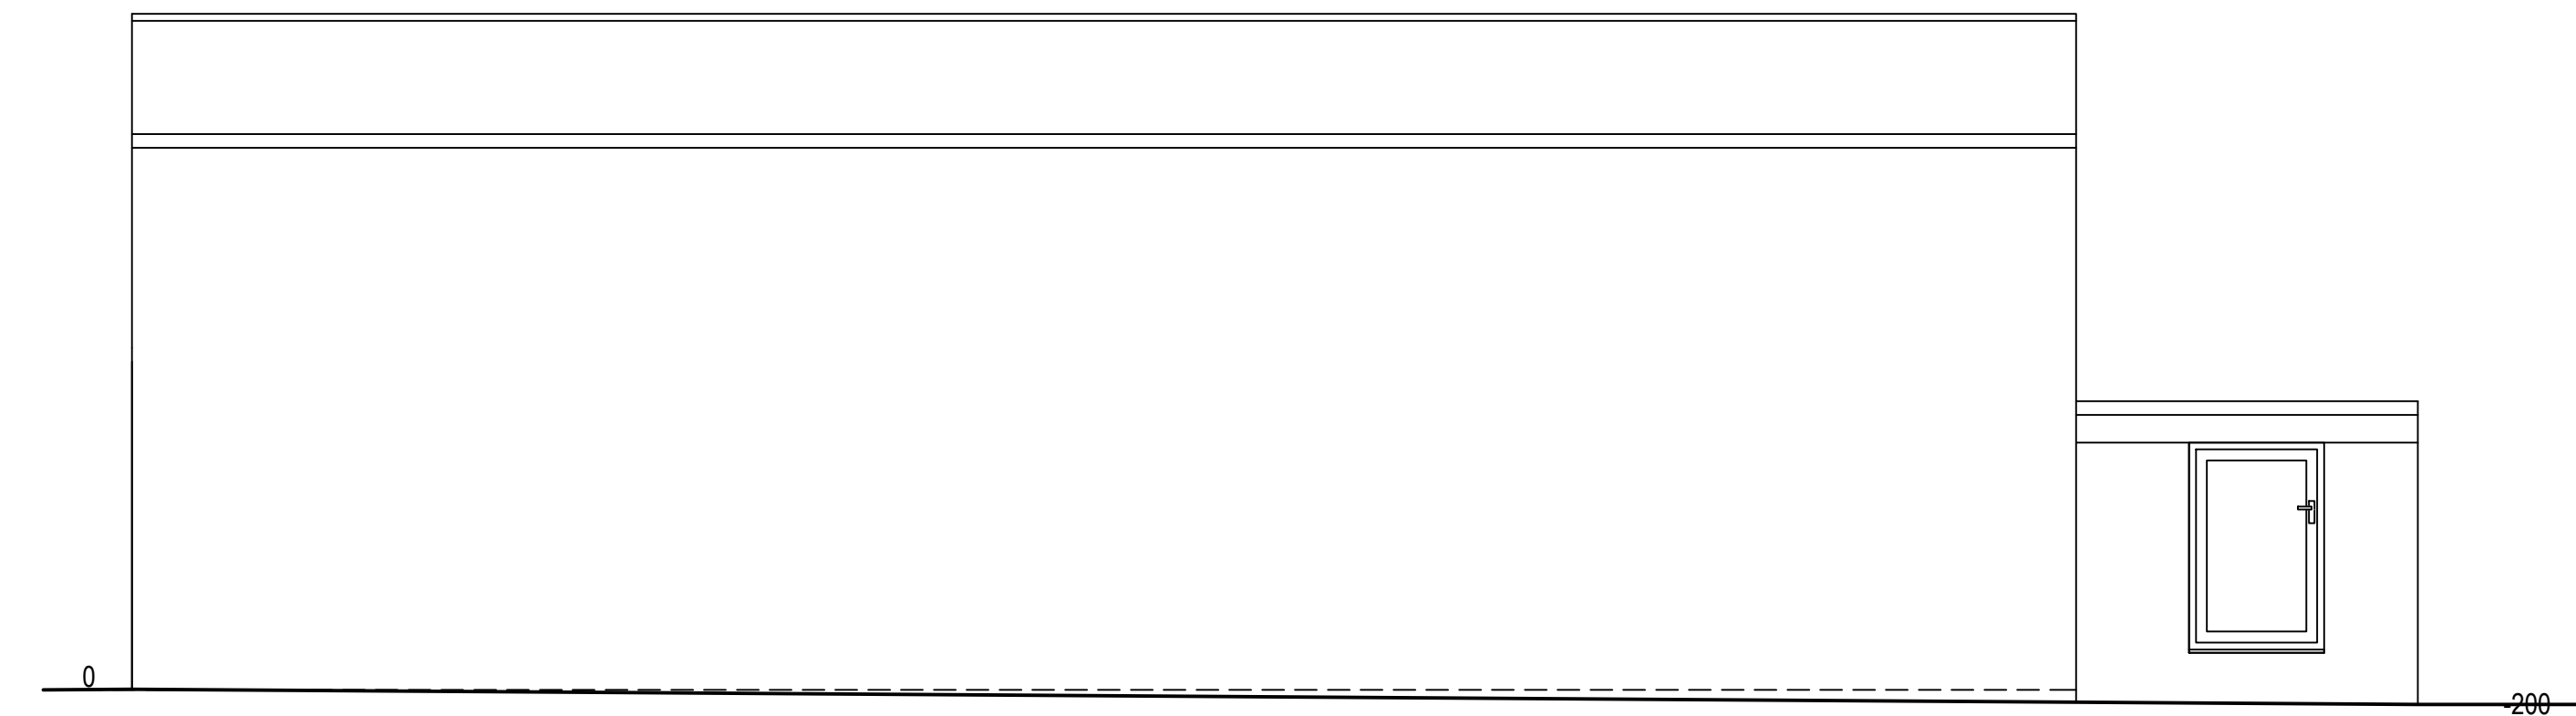

Existing Southwest Elevation
Scale 1:50

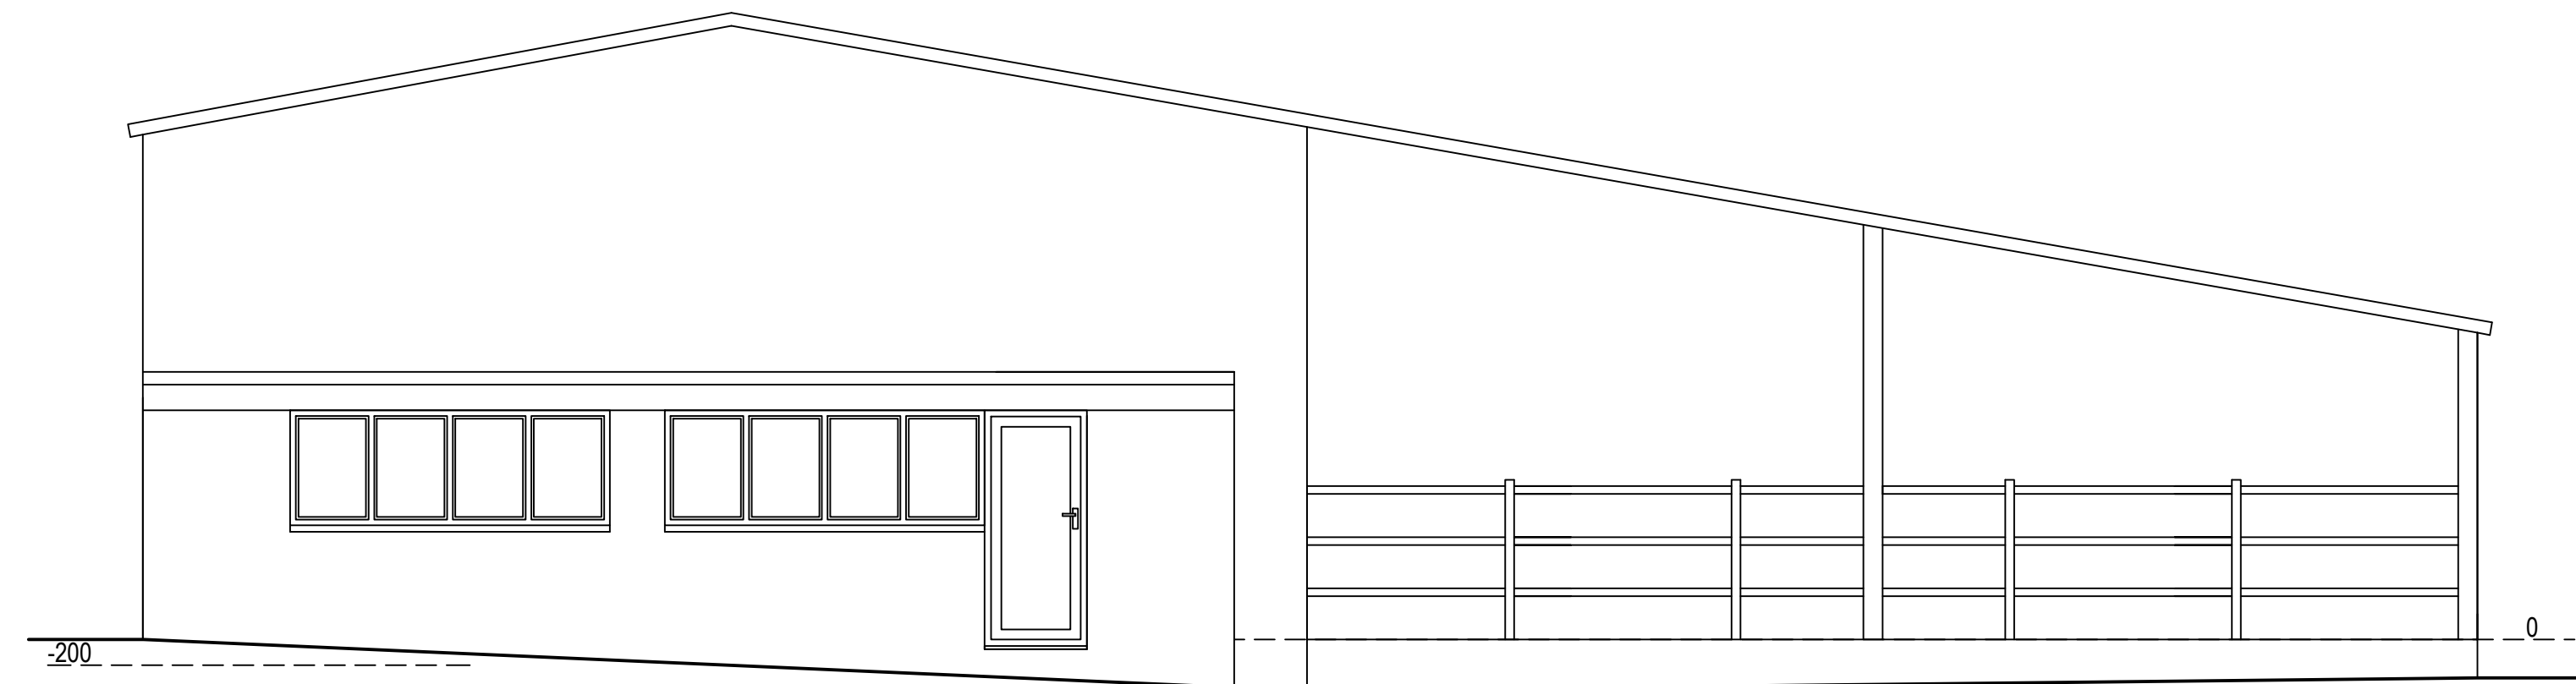


Existing Southeast Elevation
Scale 1:50

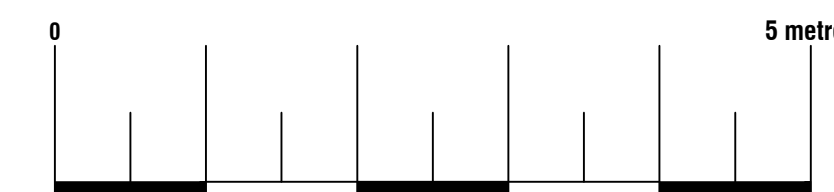


Arkiplan
74 Cardiff Road, CF15 7QE • Enquiries@ArkiPlan.co.uk

Site	Harden Farmhouse, Grove Road, Penshurst TN118DX	Date	05.12.2022
		Sheet	22-2408 D06 REV 0
Title Number	K734662	Job	New Extension
		Scale	As Shown@A1
		Title	As Shown


Proposed Materials:
 Walls: Timber cladding
 Pitched roof: Tile

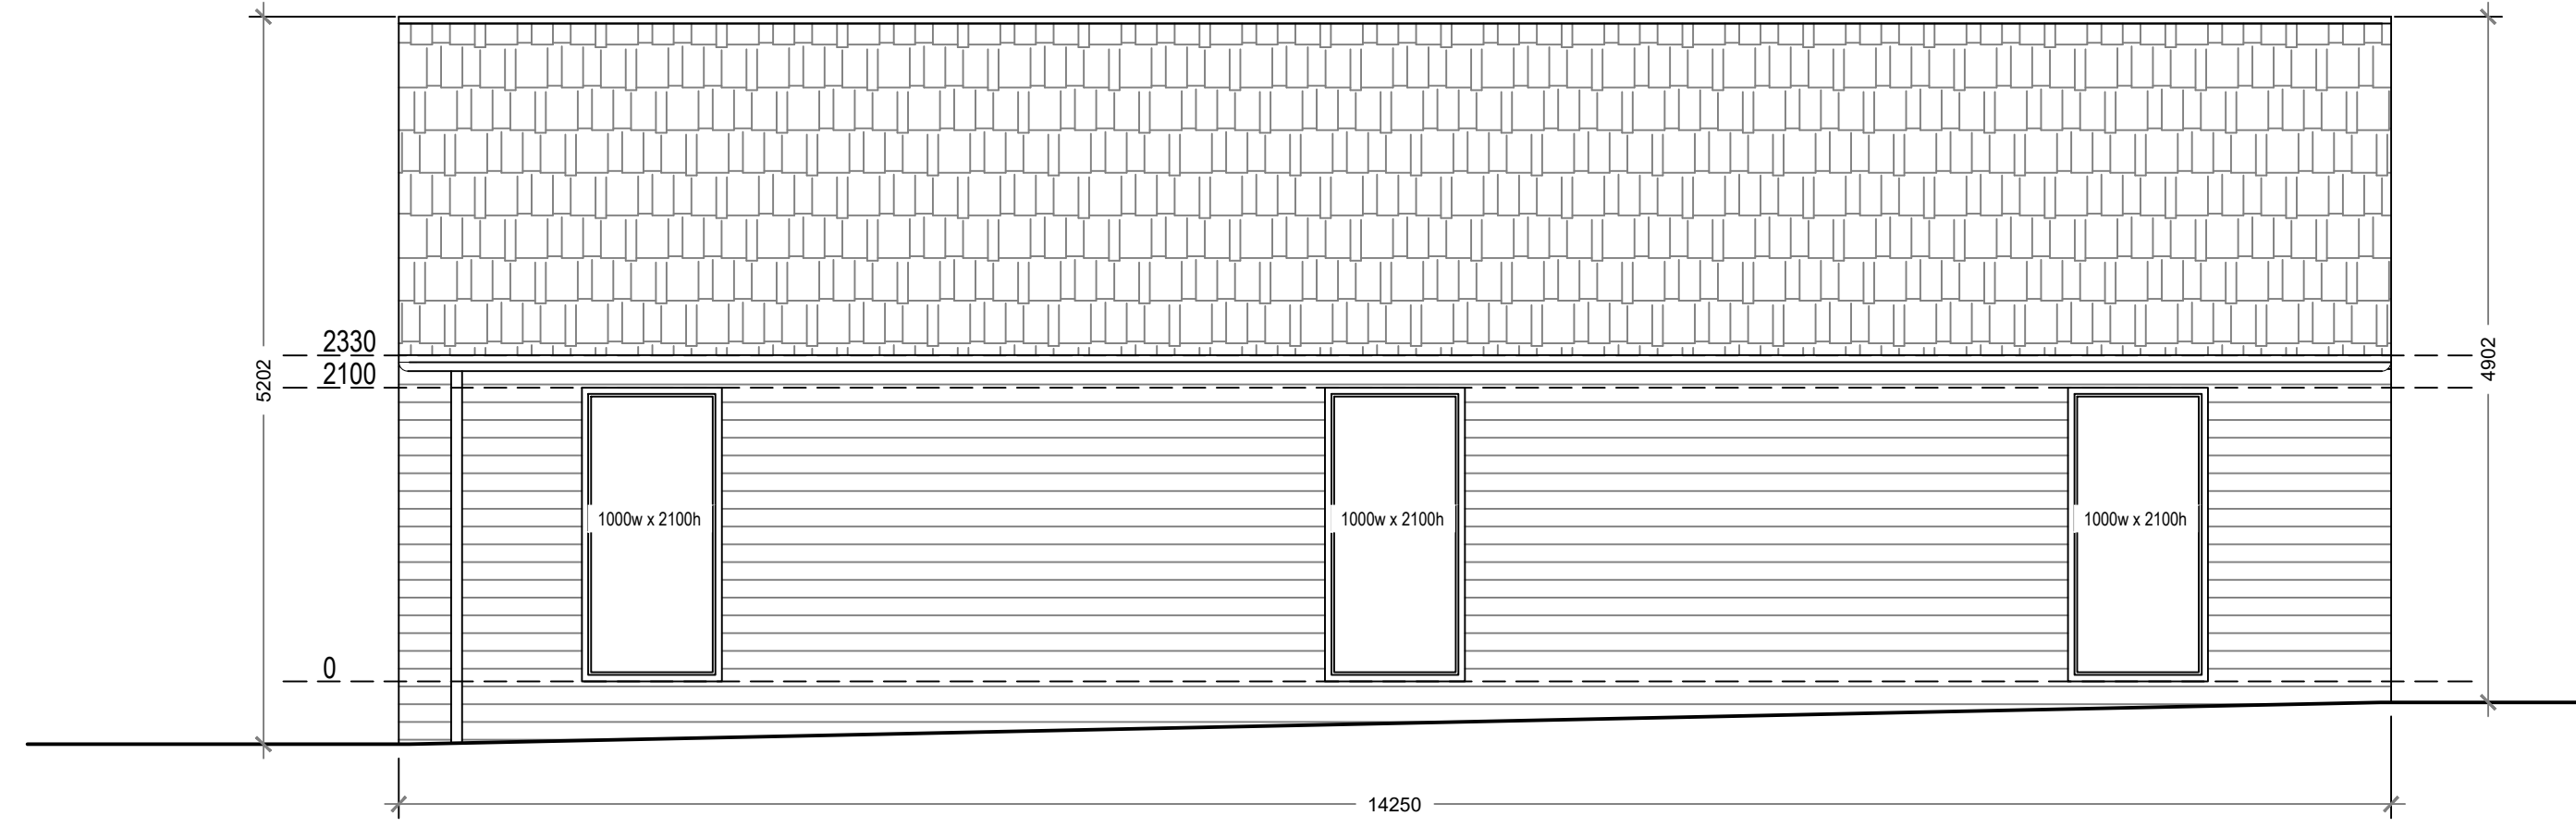


Proposed Northeast Elevation
 Scale 1:50

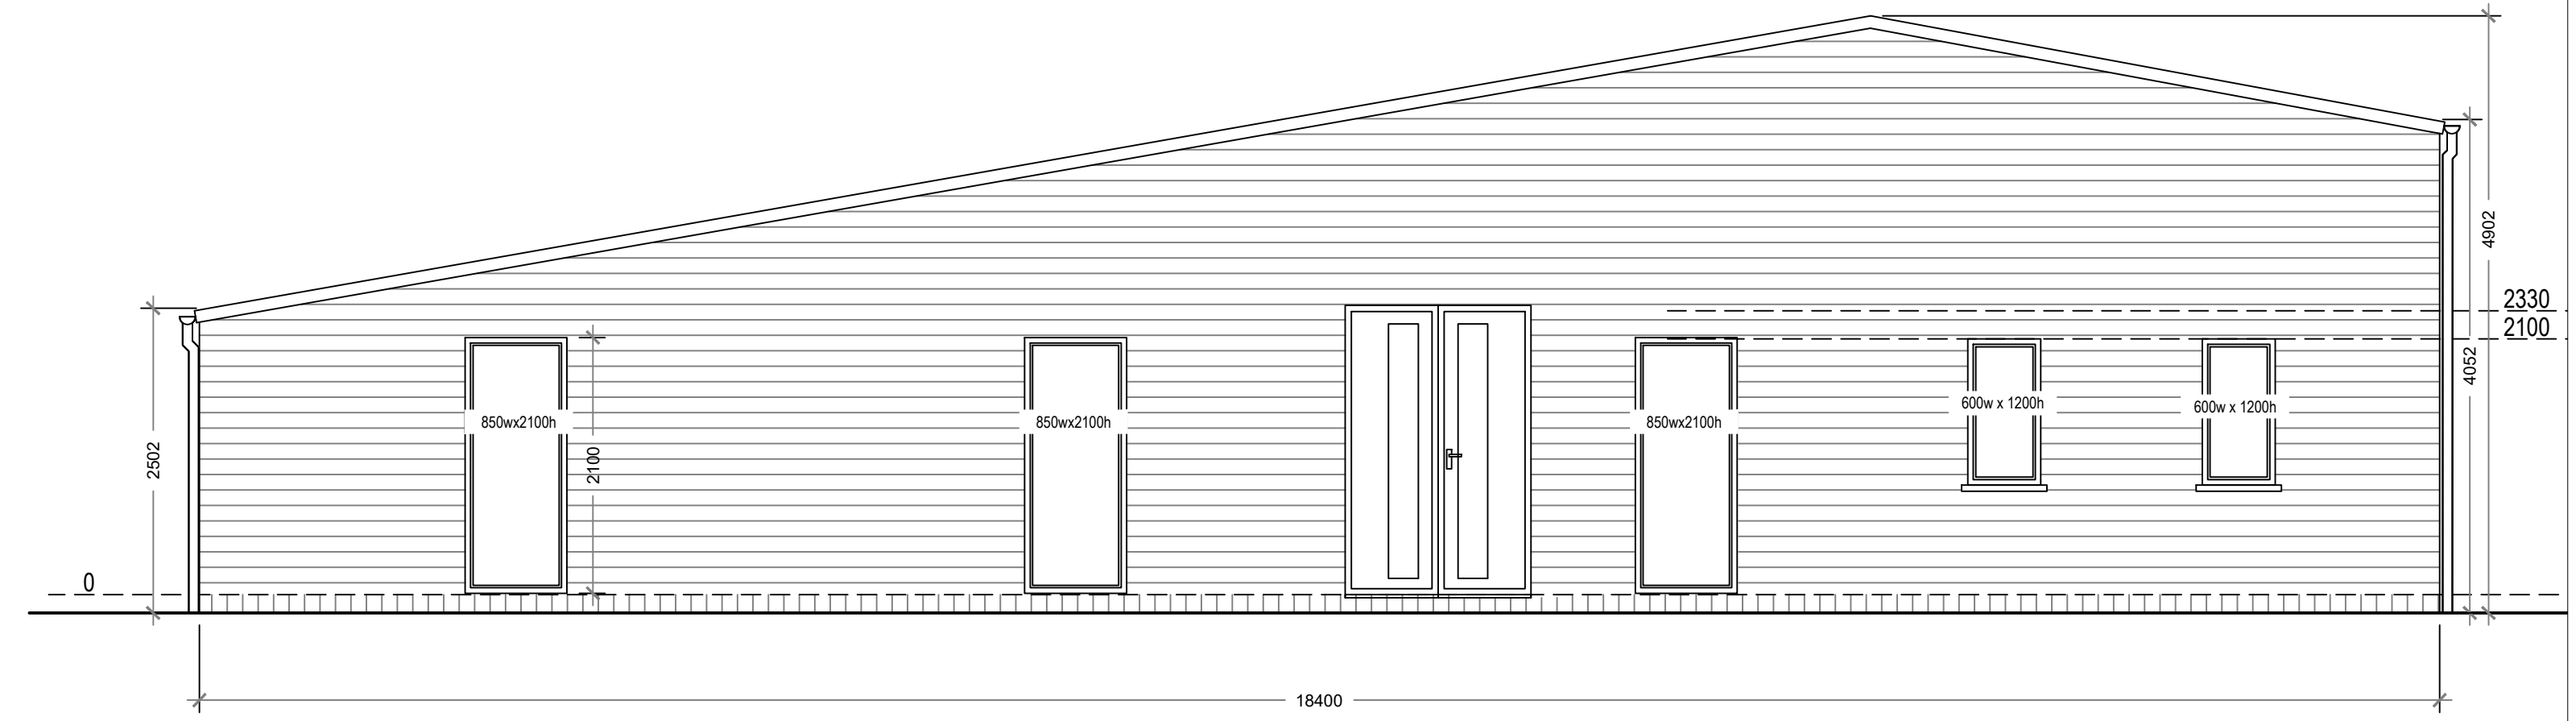

Proposed Northwest Elevation
 Scale 1:50

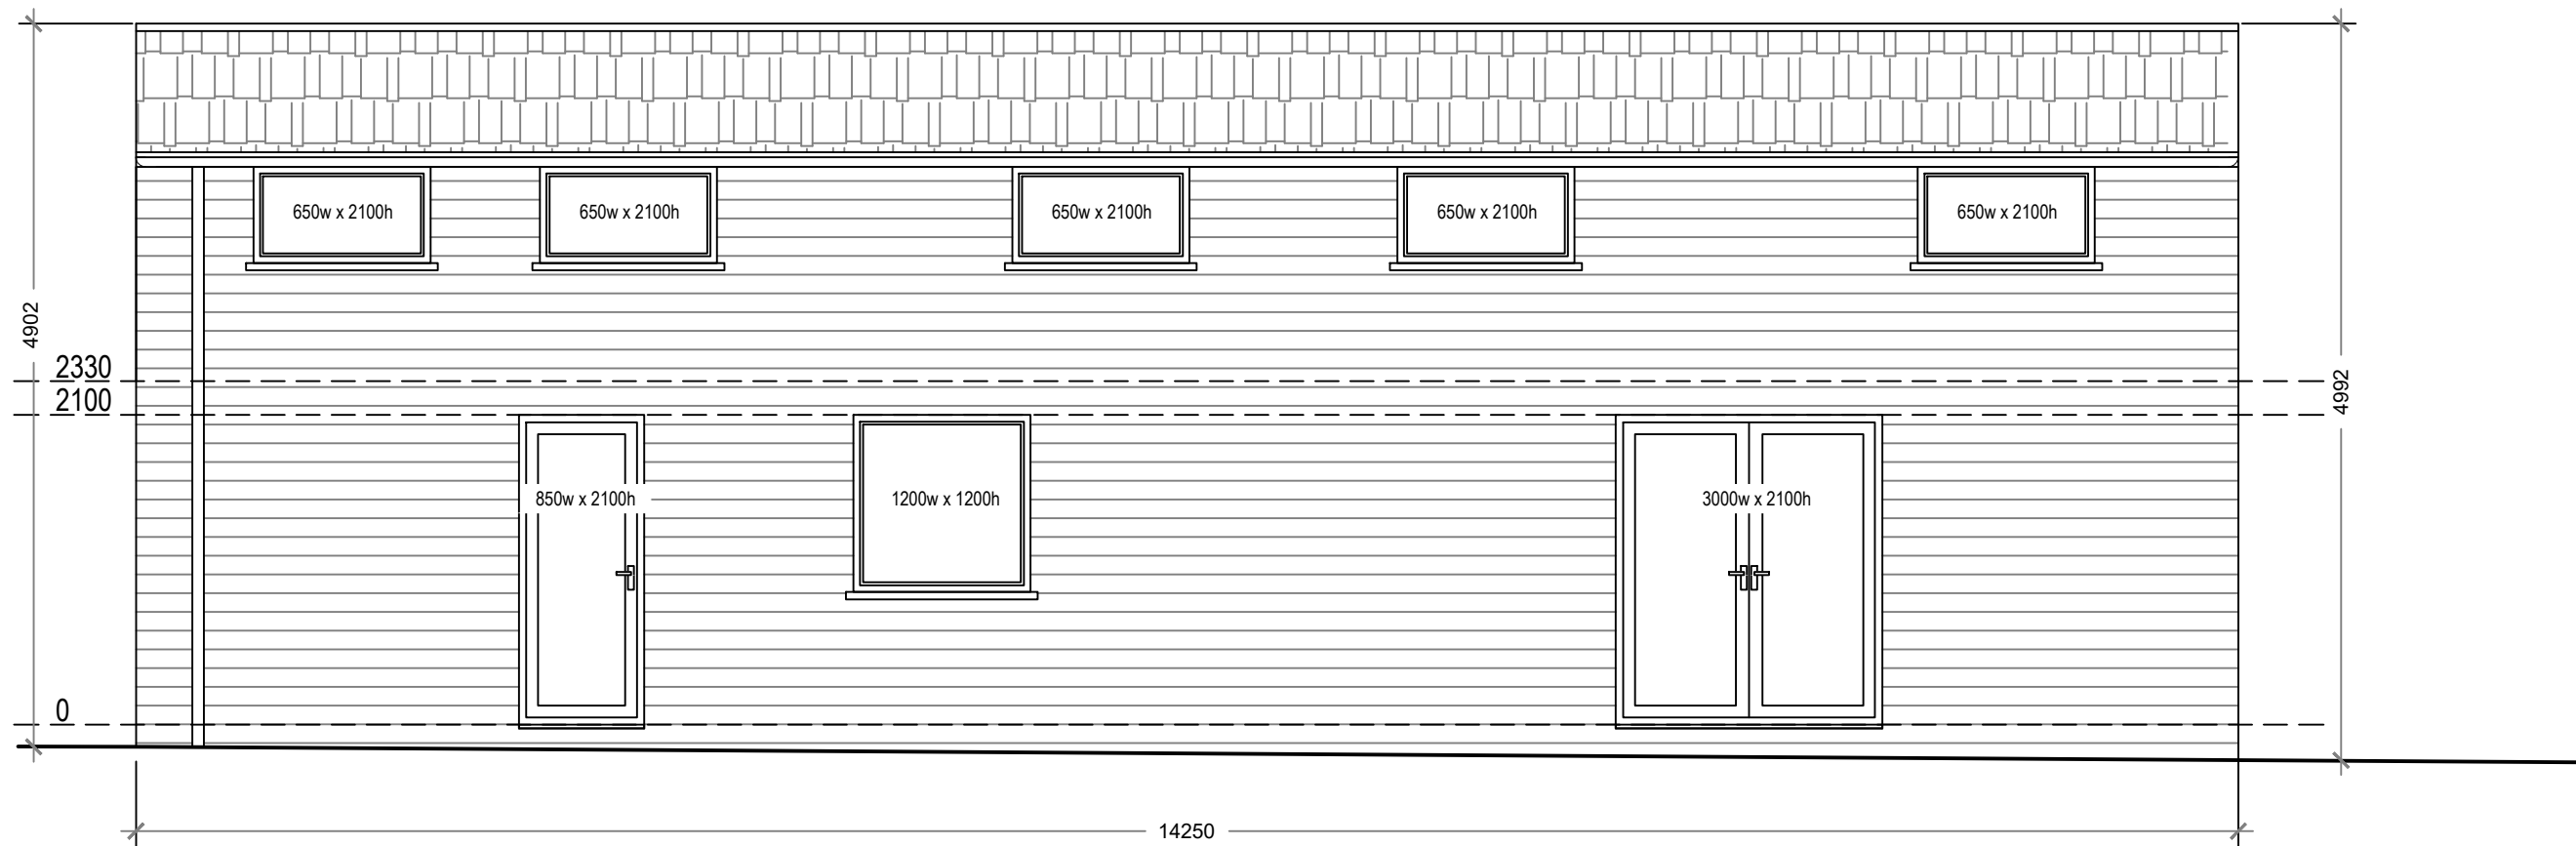


Proposed Southwest Elevation
 Scale 1:50

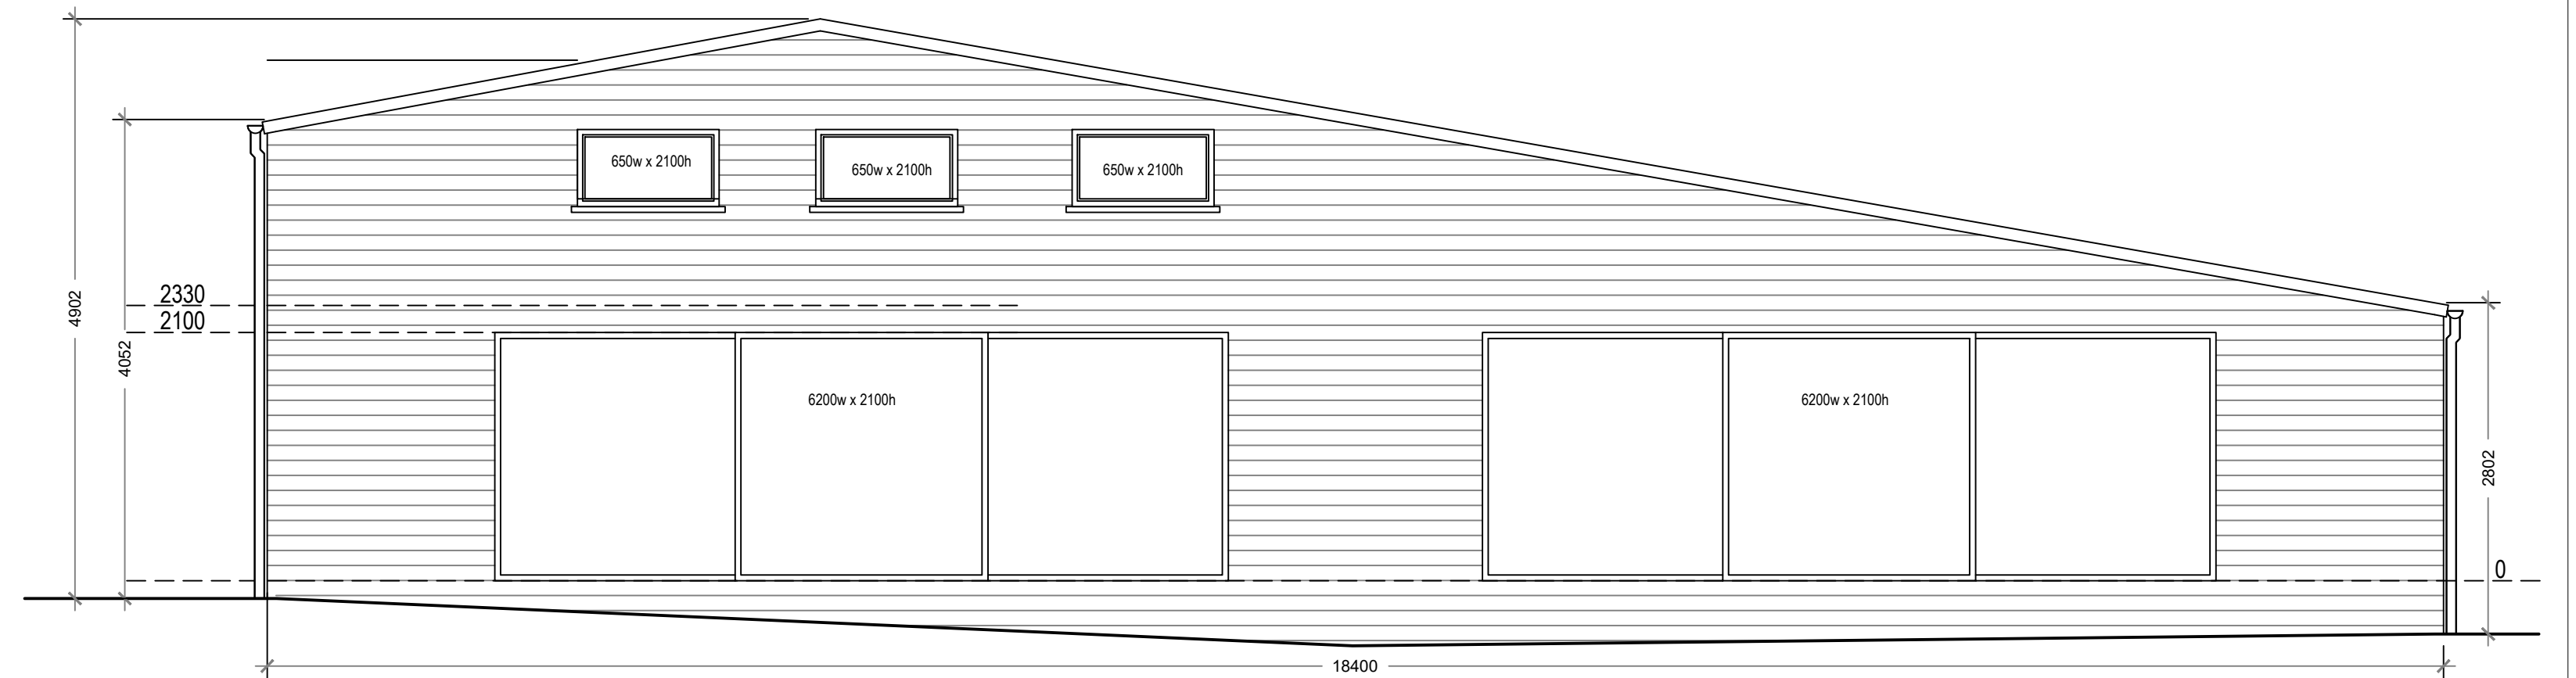

Proposed Southeast Elevation
 Scale 1:50

FOR BUILDING CONTROL APPROVAL ONLY
 NOT FOR CONSTRUCTION

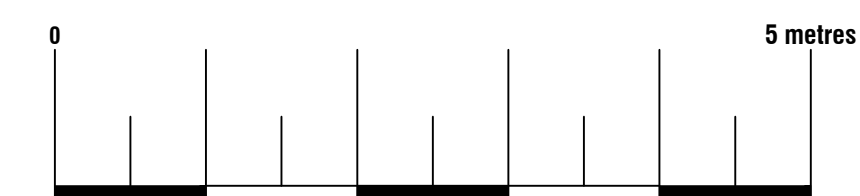

Arkiplan

74 Cardiff Road, CF15 7QE • Enquiries@ArkiPlan.co.uk

Site	Harden Farmhouse, Grove Road, Penshurst TN118DX	Date	05.12.2022
		Sheet	22-2408 D07 REV 0
Title Number	K734662	Job	New Extension
		Scale	As Shown@A1
		Title	As Shown



Proposed Section A-A
Scale 1:50

FOR BUILDING CONTROL APPROVAL ONLY
NOT FOR CONSTRUCTION



74 Cardiff Road, CF15 7QE • Enquiries@ArkiPlan.co.uk

Site	Harden Farmhouse, Grove Road, Penshurst TN118DX	Date	05.12.2022
		Sheet	22-2408 D08 REV 0
		Job	New Extension
		Scale	As Shown@A1
Title Number	K734662	Title	As Shown

