





EXISTING FRONT ELEVATION
1 : 100

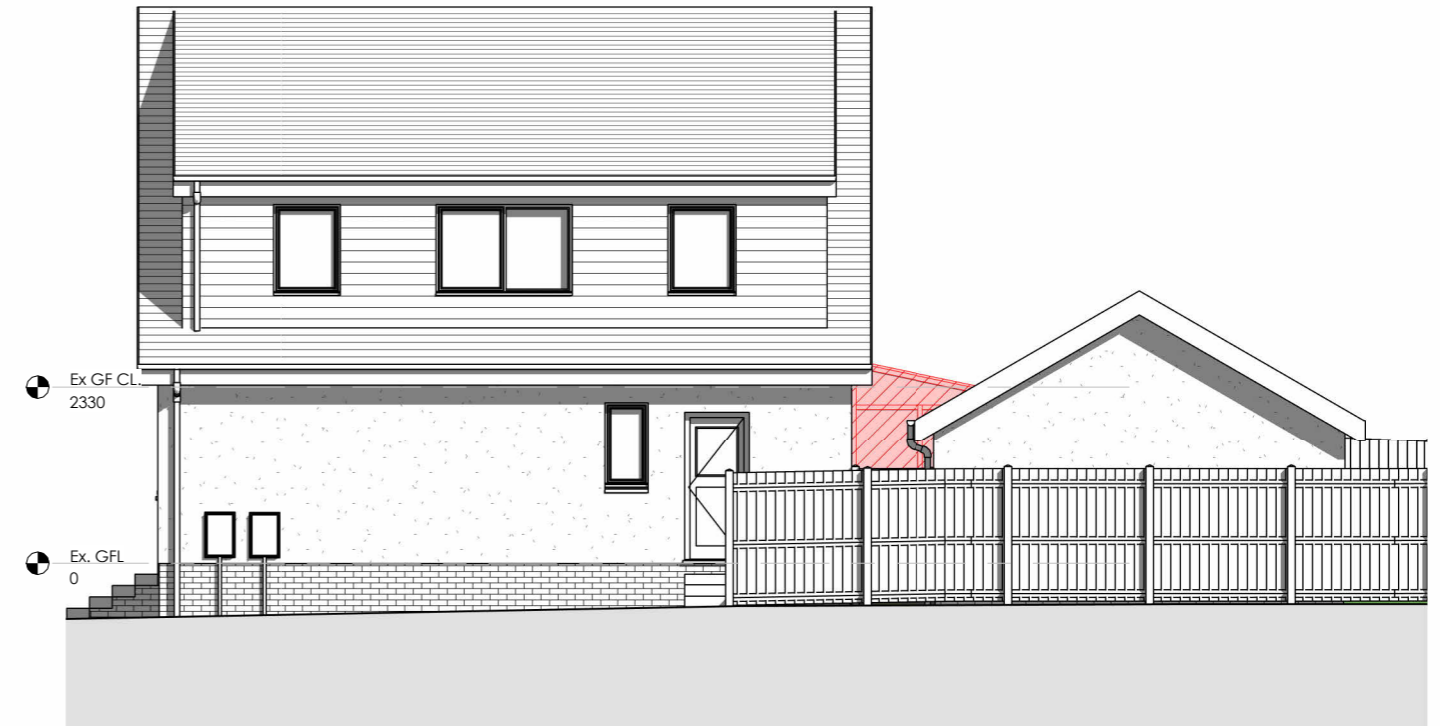

EXISTING SIDE ELEVATION (RHS)
1 : 100


RED HATCH = EXTENT OF PROPOSED REMOVALS

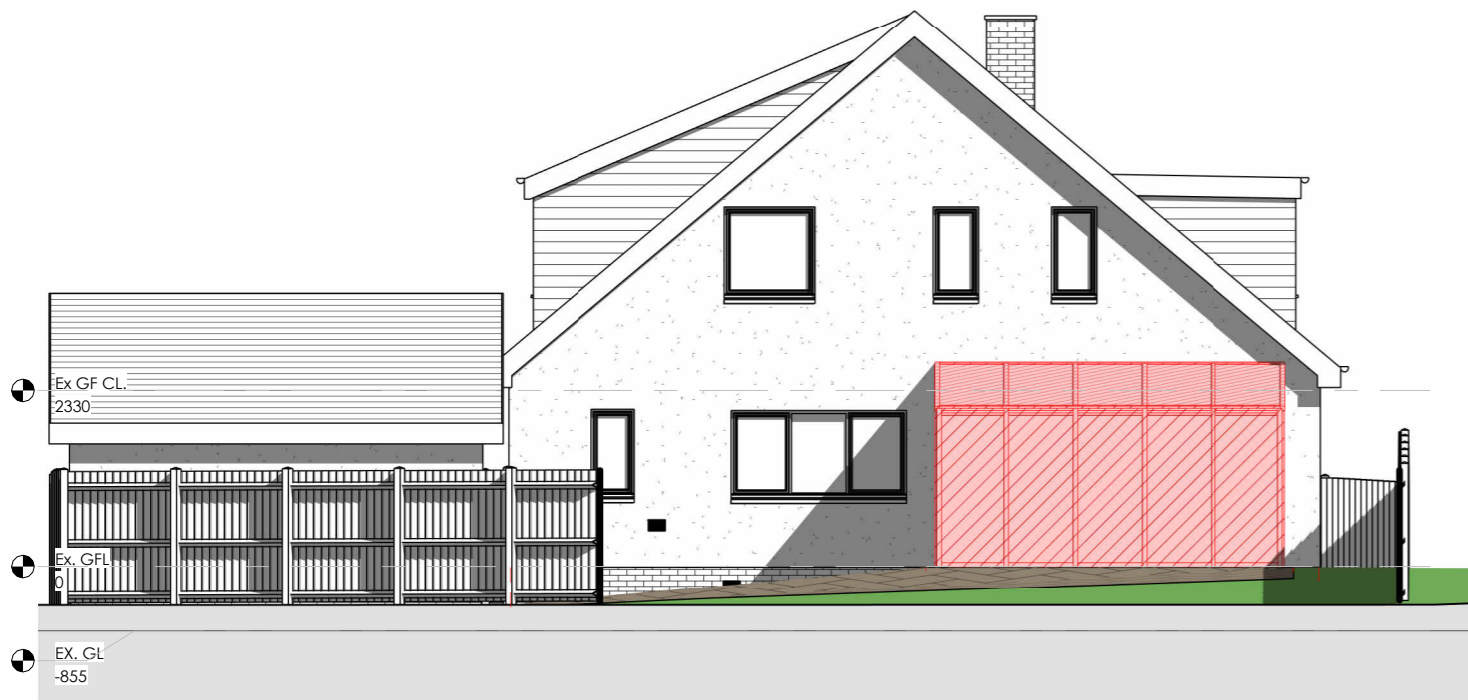

EXISTING REAR ELEVATION
1 : 100



VISUAL SCALE 1:100

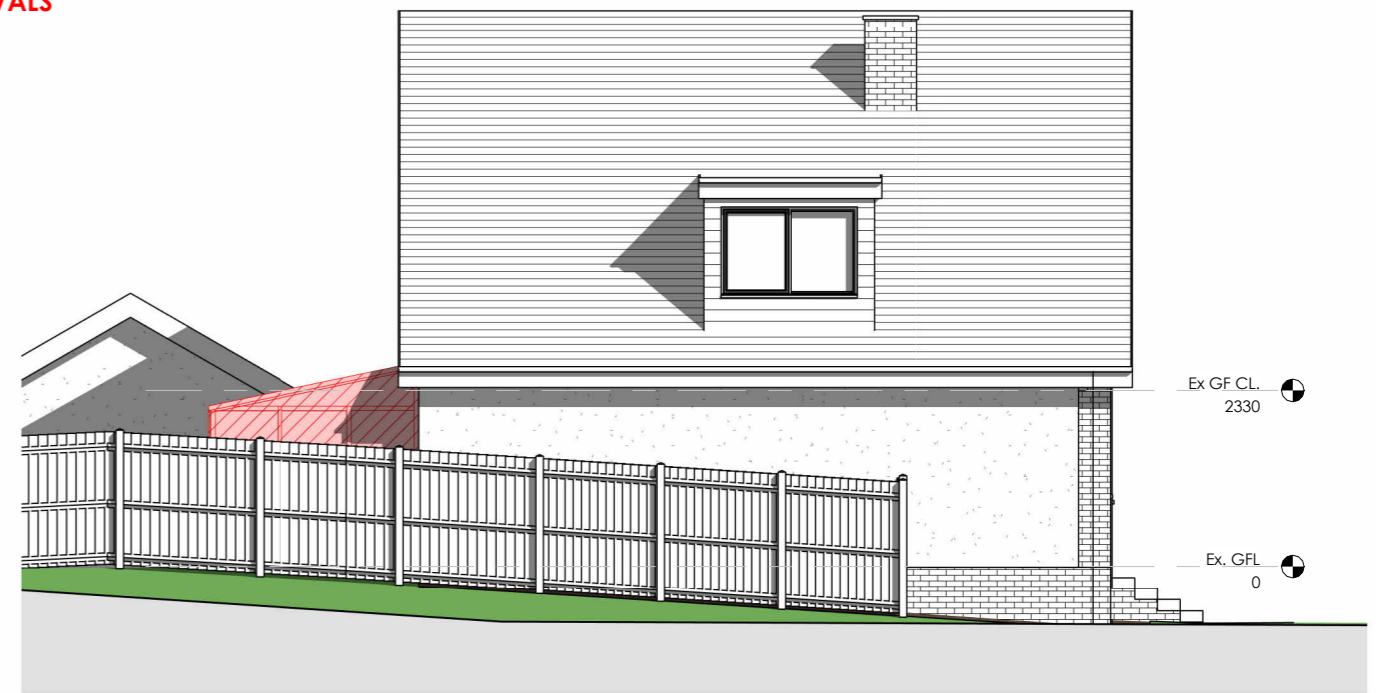

EXISTING SIDE ELEVATION (LHS)
1 : 100

PLANNING APPLICATION

Rev	Details	Date