

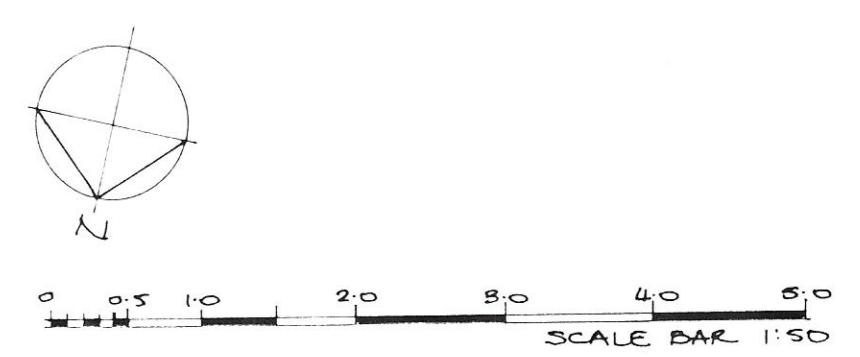


We have not inspected
woodwork or other parts of the
structure, which are covered,
unexposed or inaccessible, and
we are therefore unable to
report that any such part of the
property is free from defect.

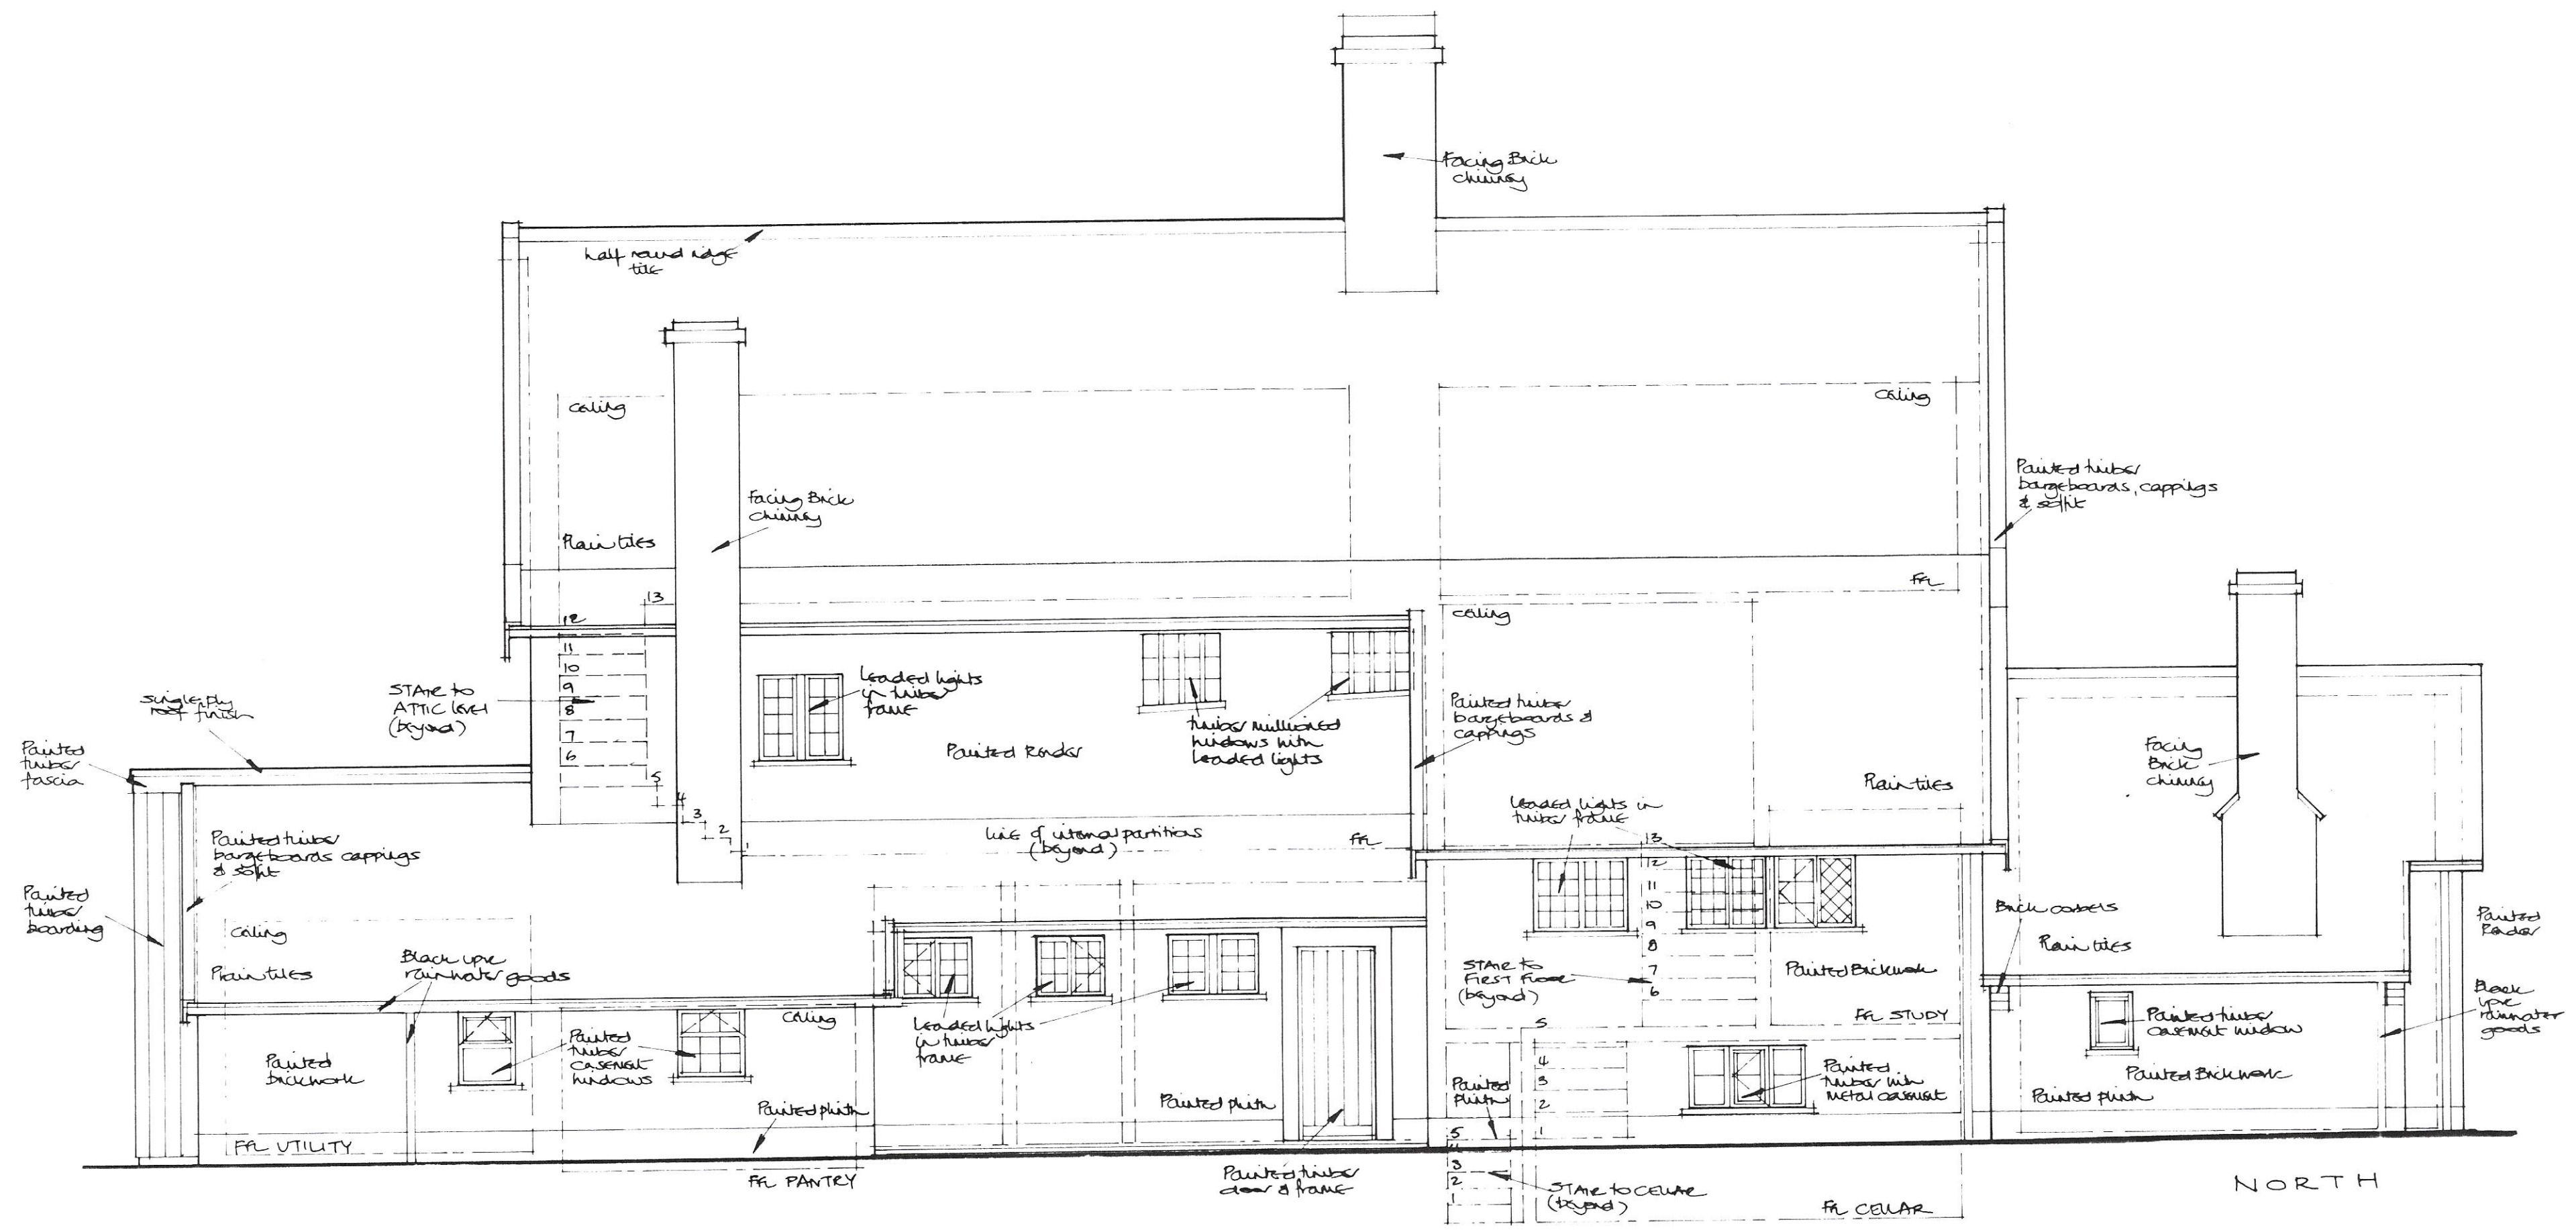


© HUCKLESBY ARCHITECTS DO NOT SCALE FROM DRAWINGS. USE FIGURED DIMENSIONS ONLY. REPORT ANY DISCREPANCIES IMMEDIATELY TO ARCHITECTS	
Bridge House Bury Road Rickingham Suffolk IP22 1 HA Mr & Mrs Rhodes	ALTERATIONS & EXTENSION
	SURVEY
	NORTH ELEVATION
HUCKLESBY ARCHITECTS Old Hall Farm, Main Road, Hemingstone, Suffolk IP6 9RJ Tel: 01449 760660 Email: hucklesby.arch@btconnect.com	Scale 1:50
	Date 03.10.23
	Job No. E0879
	Drng No. 06

We have not inspected
woodwork or other parts of the
structure, which are covered,
unexposed or inaccessible, and
we are therefore unable to
report that any such part of the
property is free from defect.

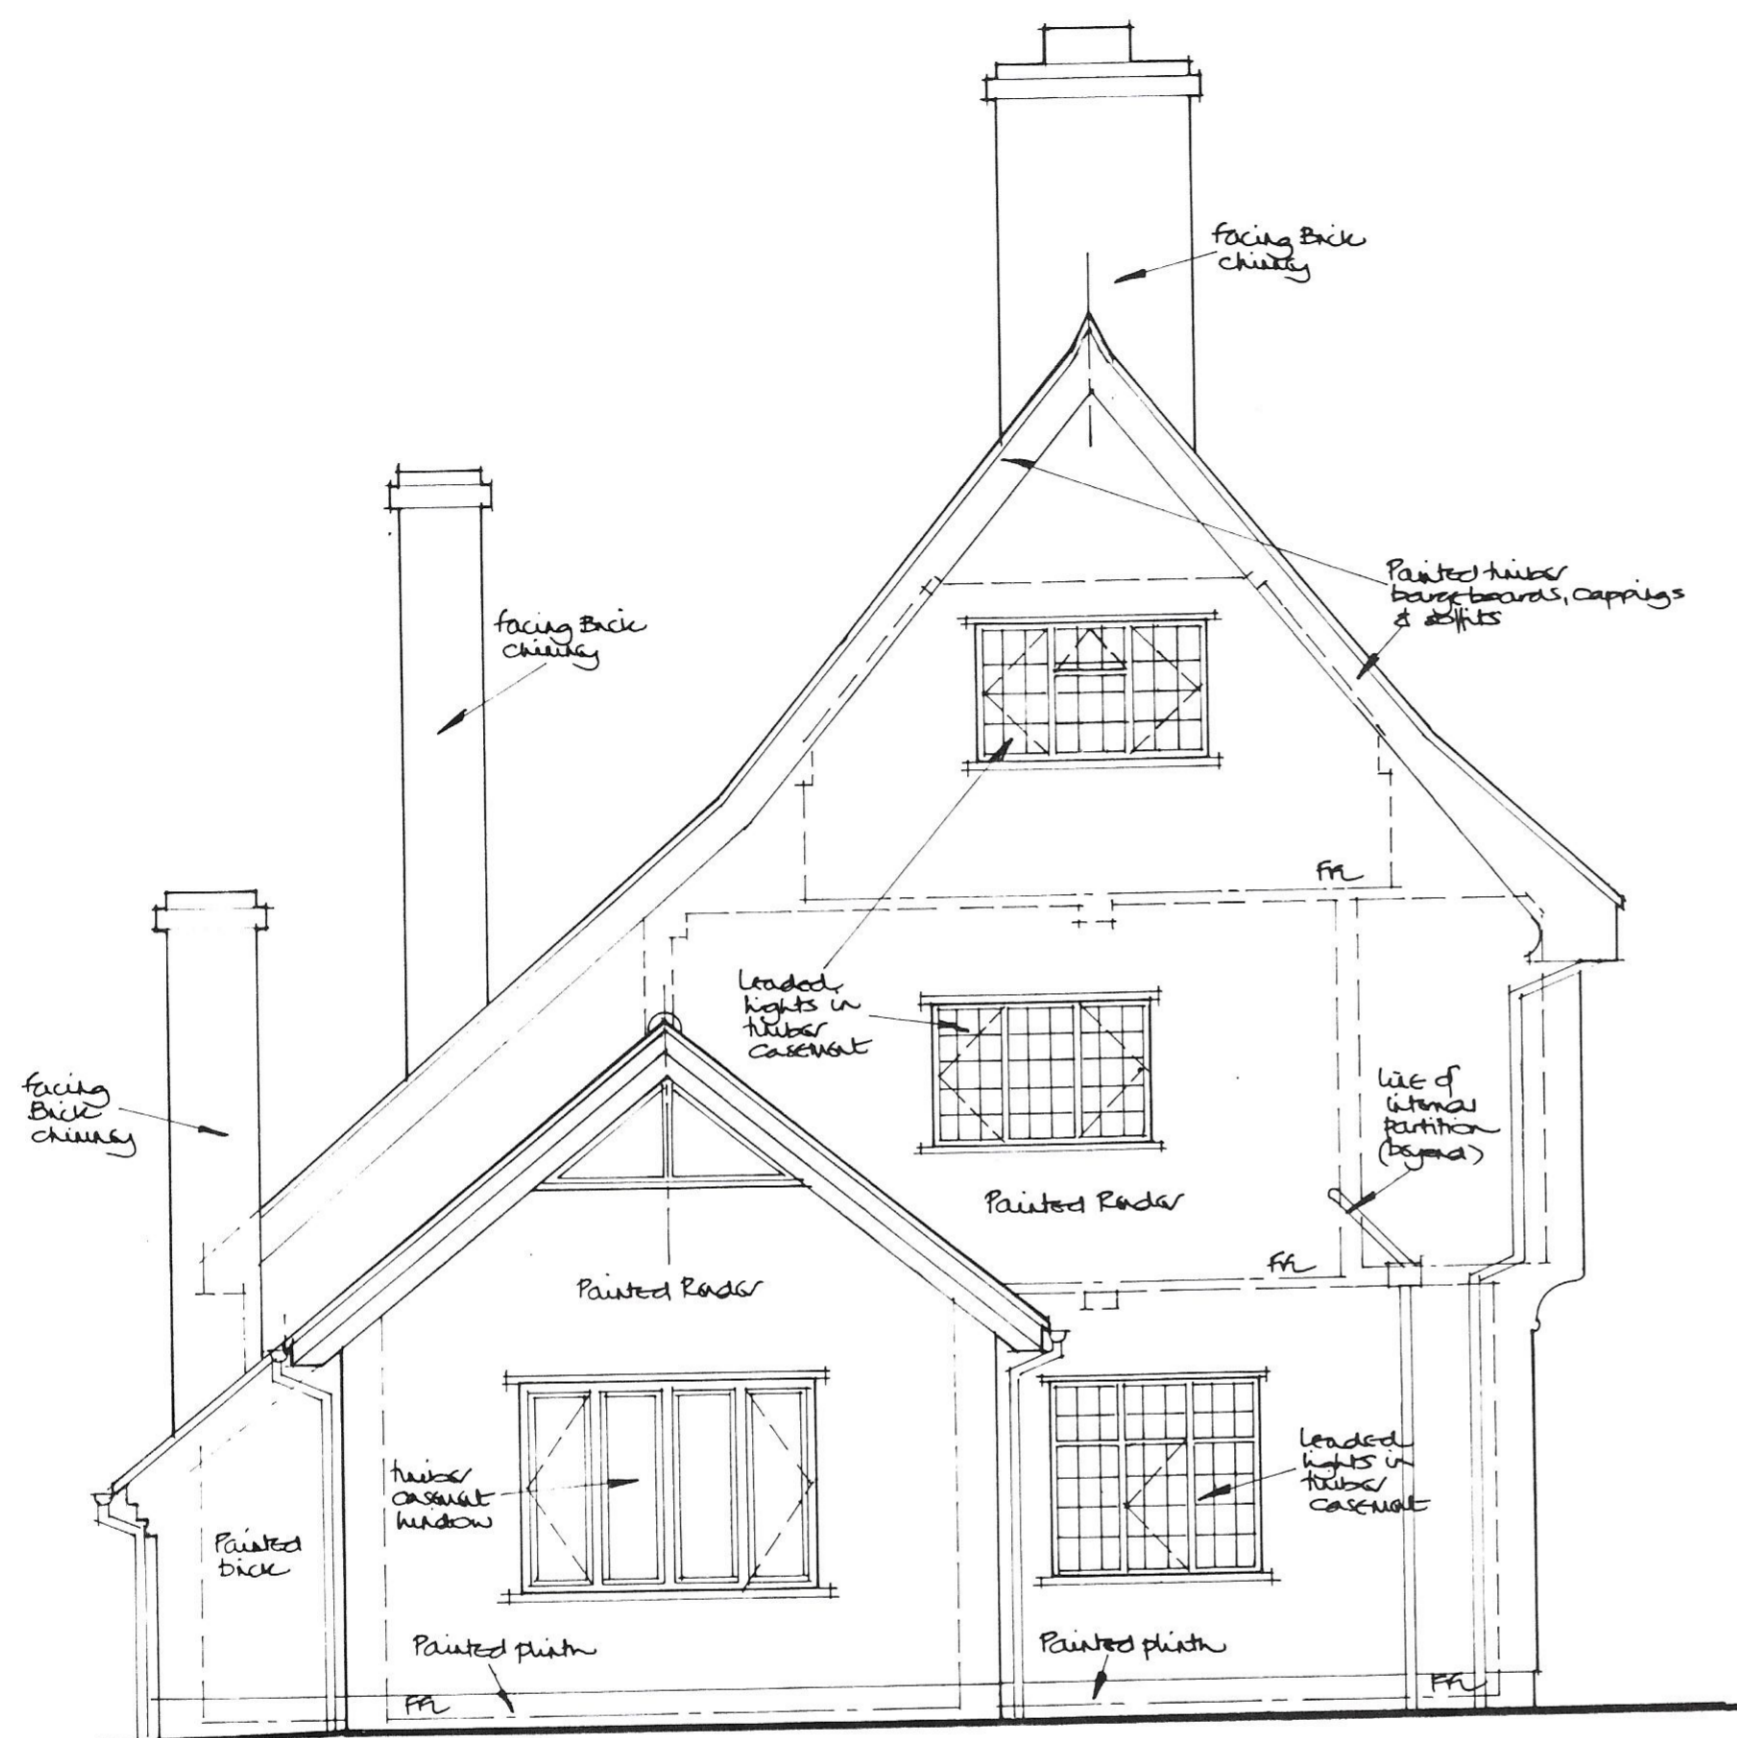

WEST

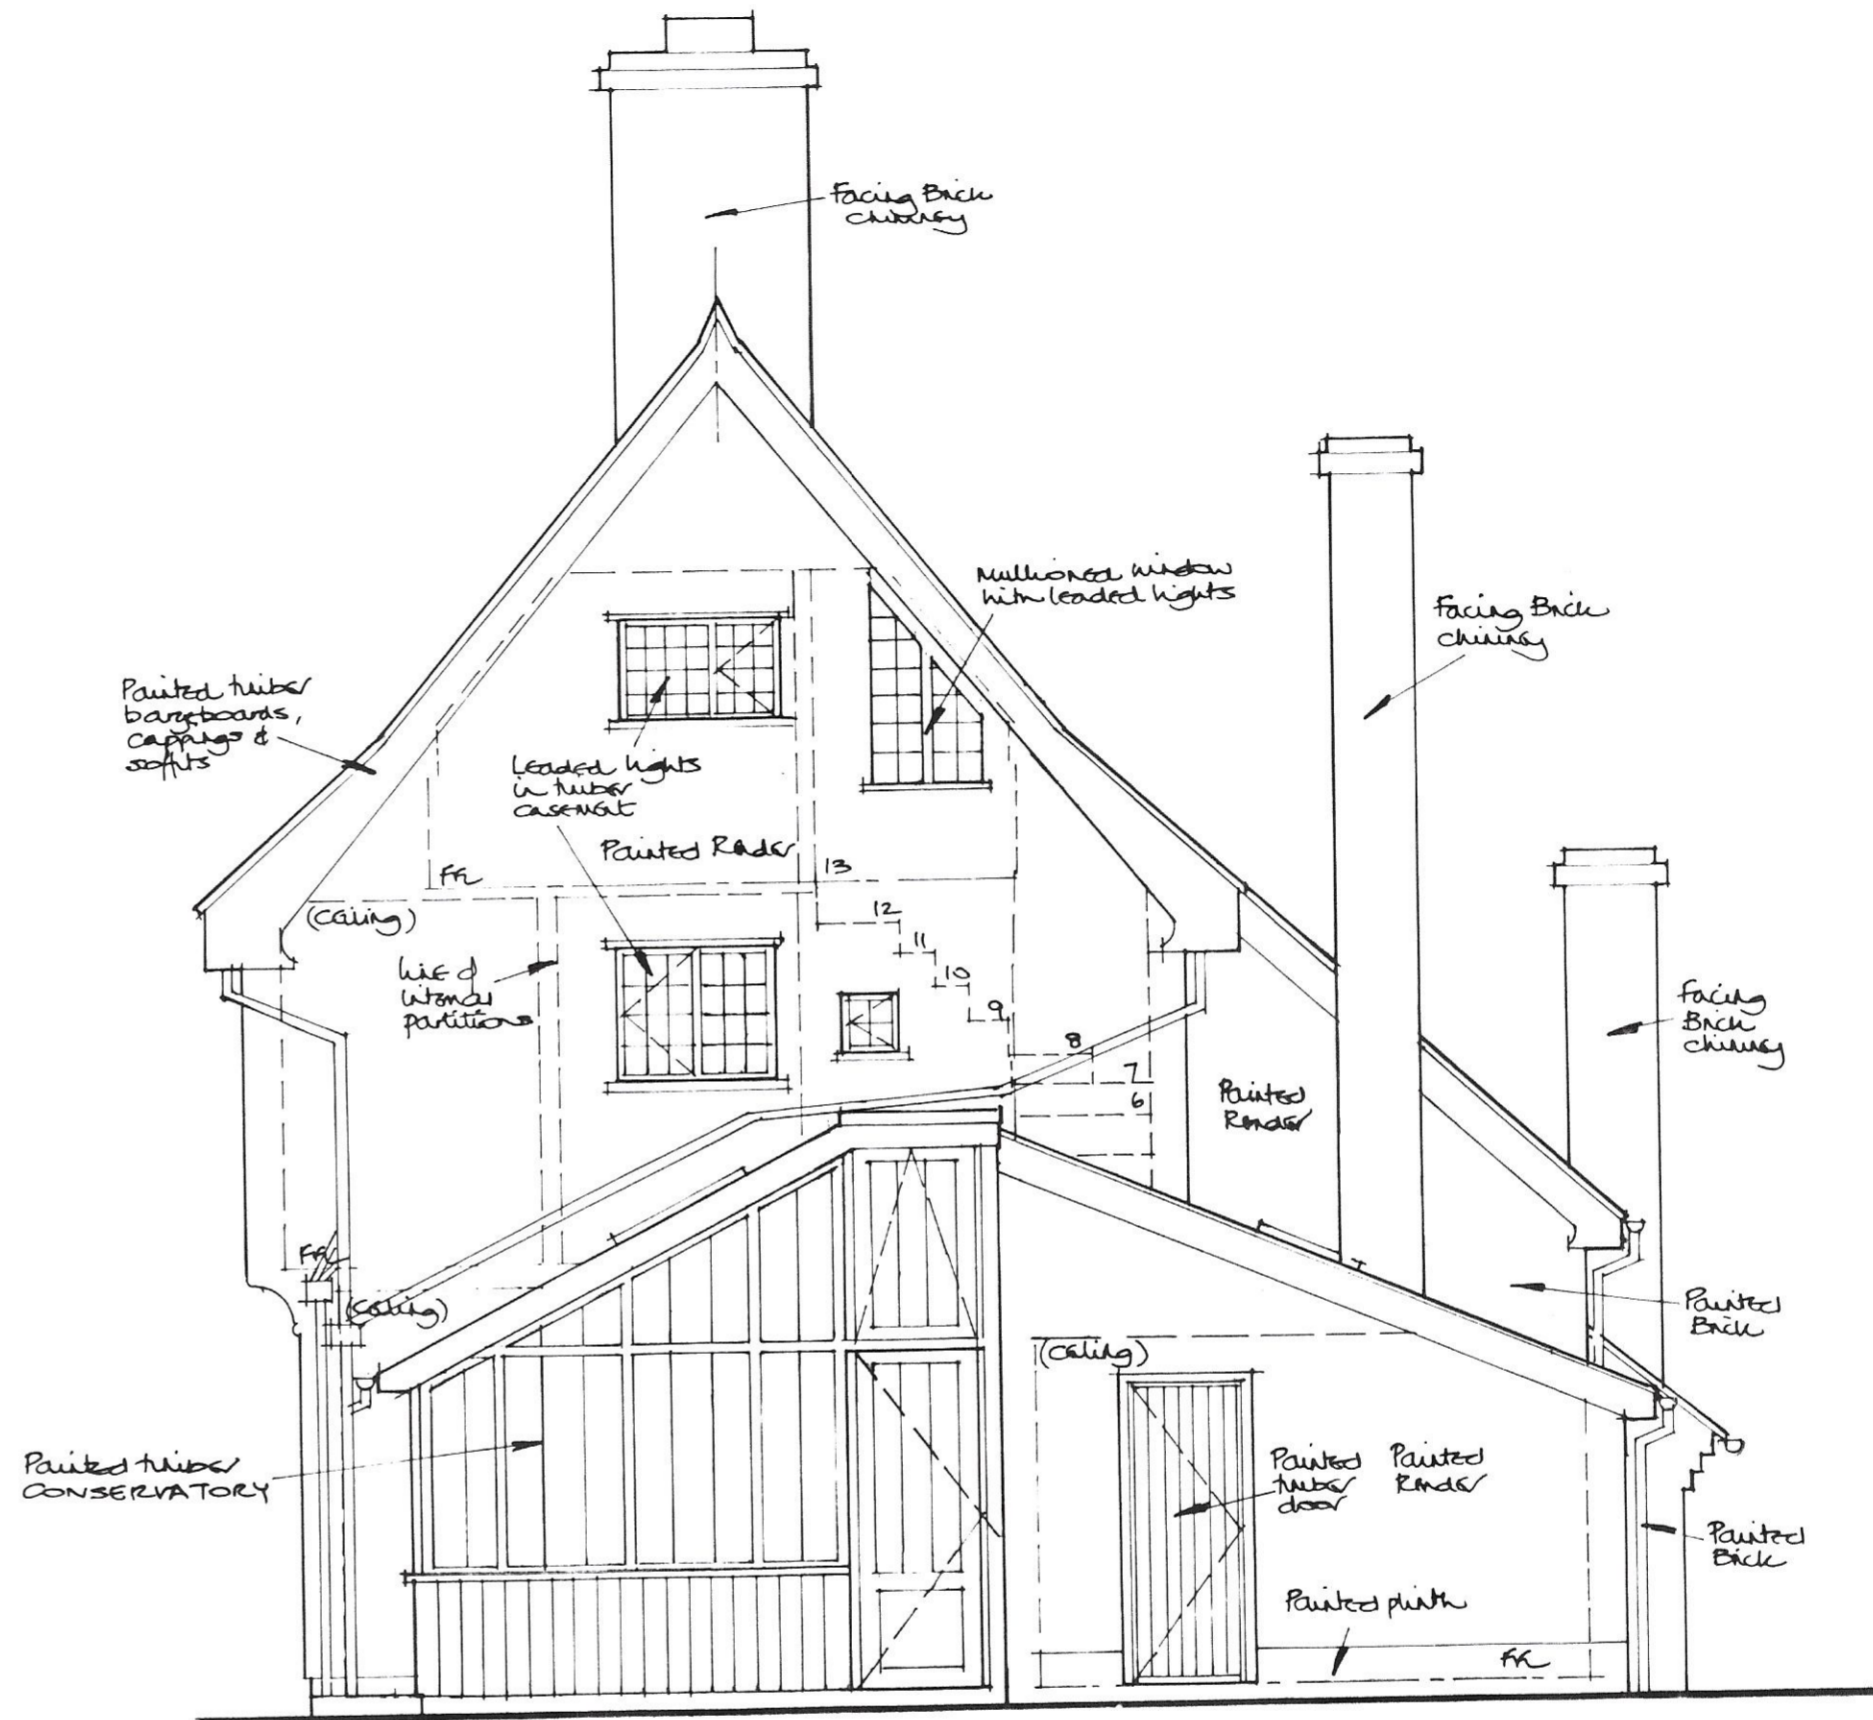

EAST



© HUCKLESBY ARCHITECTS DO NOT SCALE FROM DRAWINGS. USE FIGURED DIMENSIONS ONLY. REPORT ANY DISCREPANCIES IMMEDIATELY TO ARCHITECTS	
Bridge House Bury Road Rickinghall Suffolk IP22 1 HA Mr & Mrs Rhodes	ALTERATIONS & EXTENSION
	SURVEY
	EAST & WEST ELEVATIONS
HUCKLESBY ARCHITECTS Old Hall Farm, Main Road, Hemmingstone, Suffolk IP6 9RJ Tel: 01449 750660 Email: hucklesby.arch@btconnect.com	Scale: 1:50 Date: 03.10.23 Job No: E0879 Drg No: 07