



Contractors to check all dimensions on site.
Discrepancies to be reported to the supervising officer before proceeding.
Scale for planning purposes only.
Drawing to be read in conjunction with all construction details,
specification of works and all relevant consultant's drawings.
This drawing is copyright of Space Architects UK Ltd.

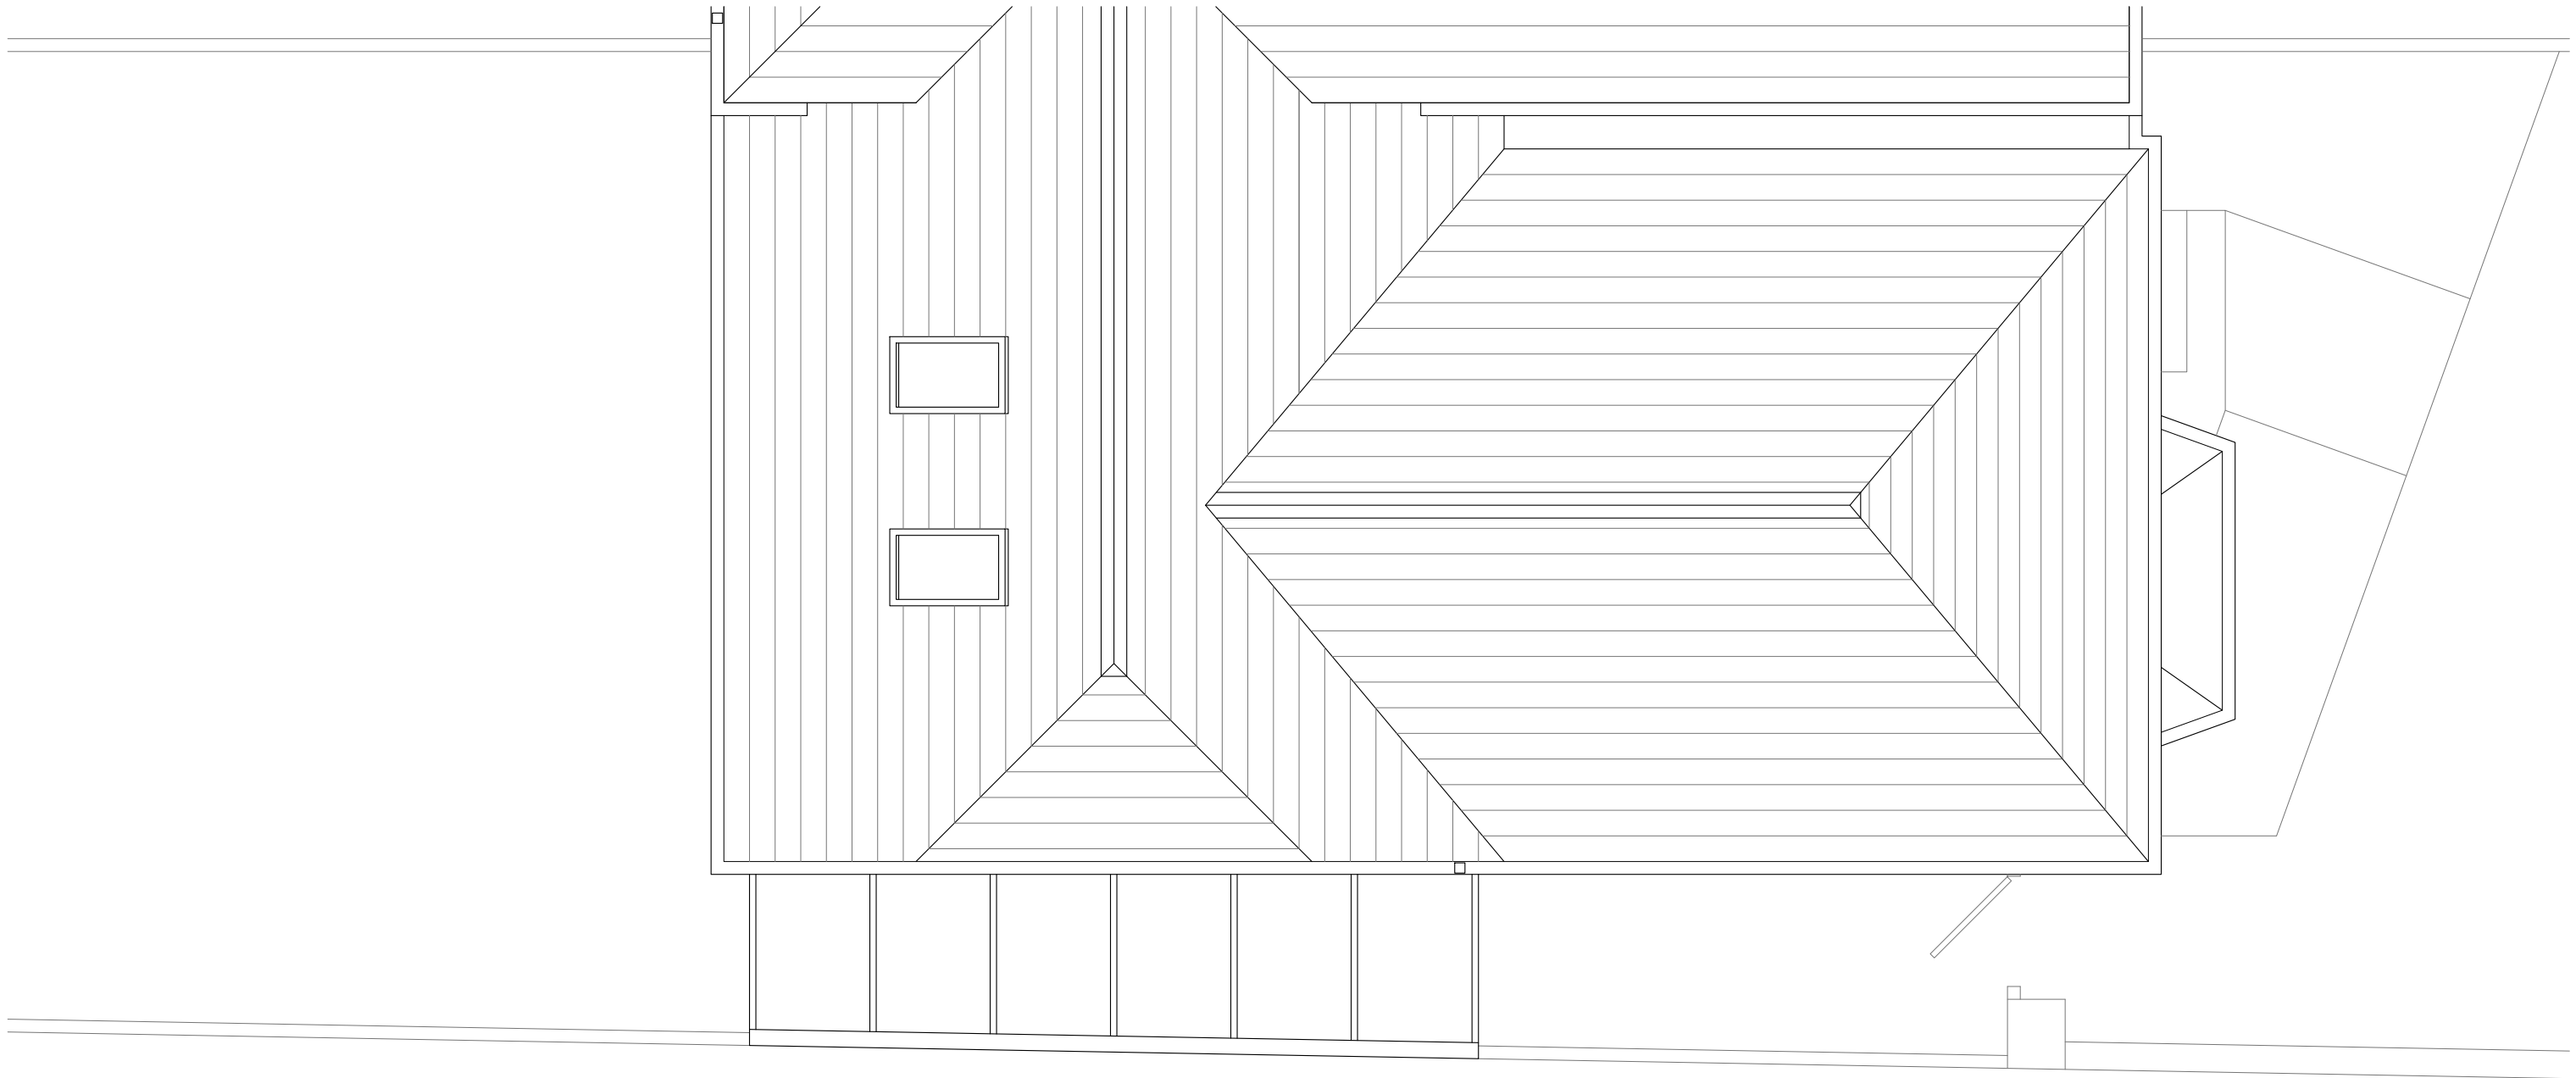

Existing roof plan

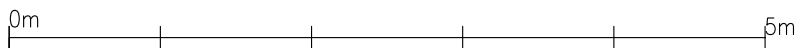

A	17/10/2023	Preliminary issue
Revision	Date	Notes

Project
Proposed rear extension

Location
10a Portland Avenue, Exmouth, Devon, EX8 2BS

Title
Existing roof plan

Client
Mr & Mrs Crocker

Drawing number
479_L02.03

Revision
A

Stage
Planning

Scale
1:50 @ A3

SPArch/CAD/01

Space Architects UK Ltd

13 Hulham Road . Exmouth
Devon . EX8 3HS
tel: 07876 566481
email: dtyler.riba@gmail.com

SPArch