



Contractors to check all dimensions on site.
 Discrepancies to be reported to the supervising officer before proceeding.
 Scale for planning purposes only.
 Drawing to be read in conjunction with all construction details,
 specification of works and all relevant consultant's drawings.
 This drawing is copyright of Space Architects UK Ltd.

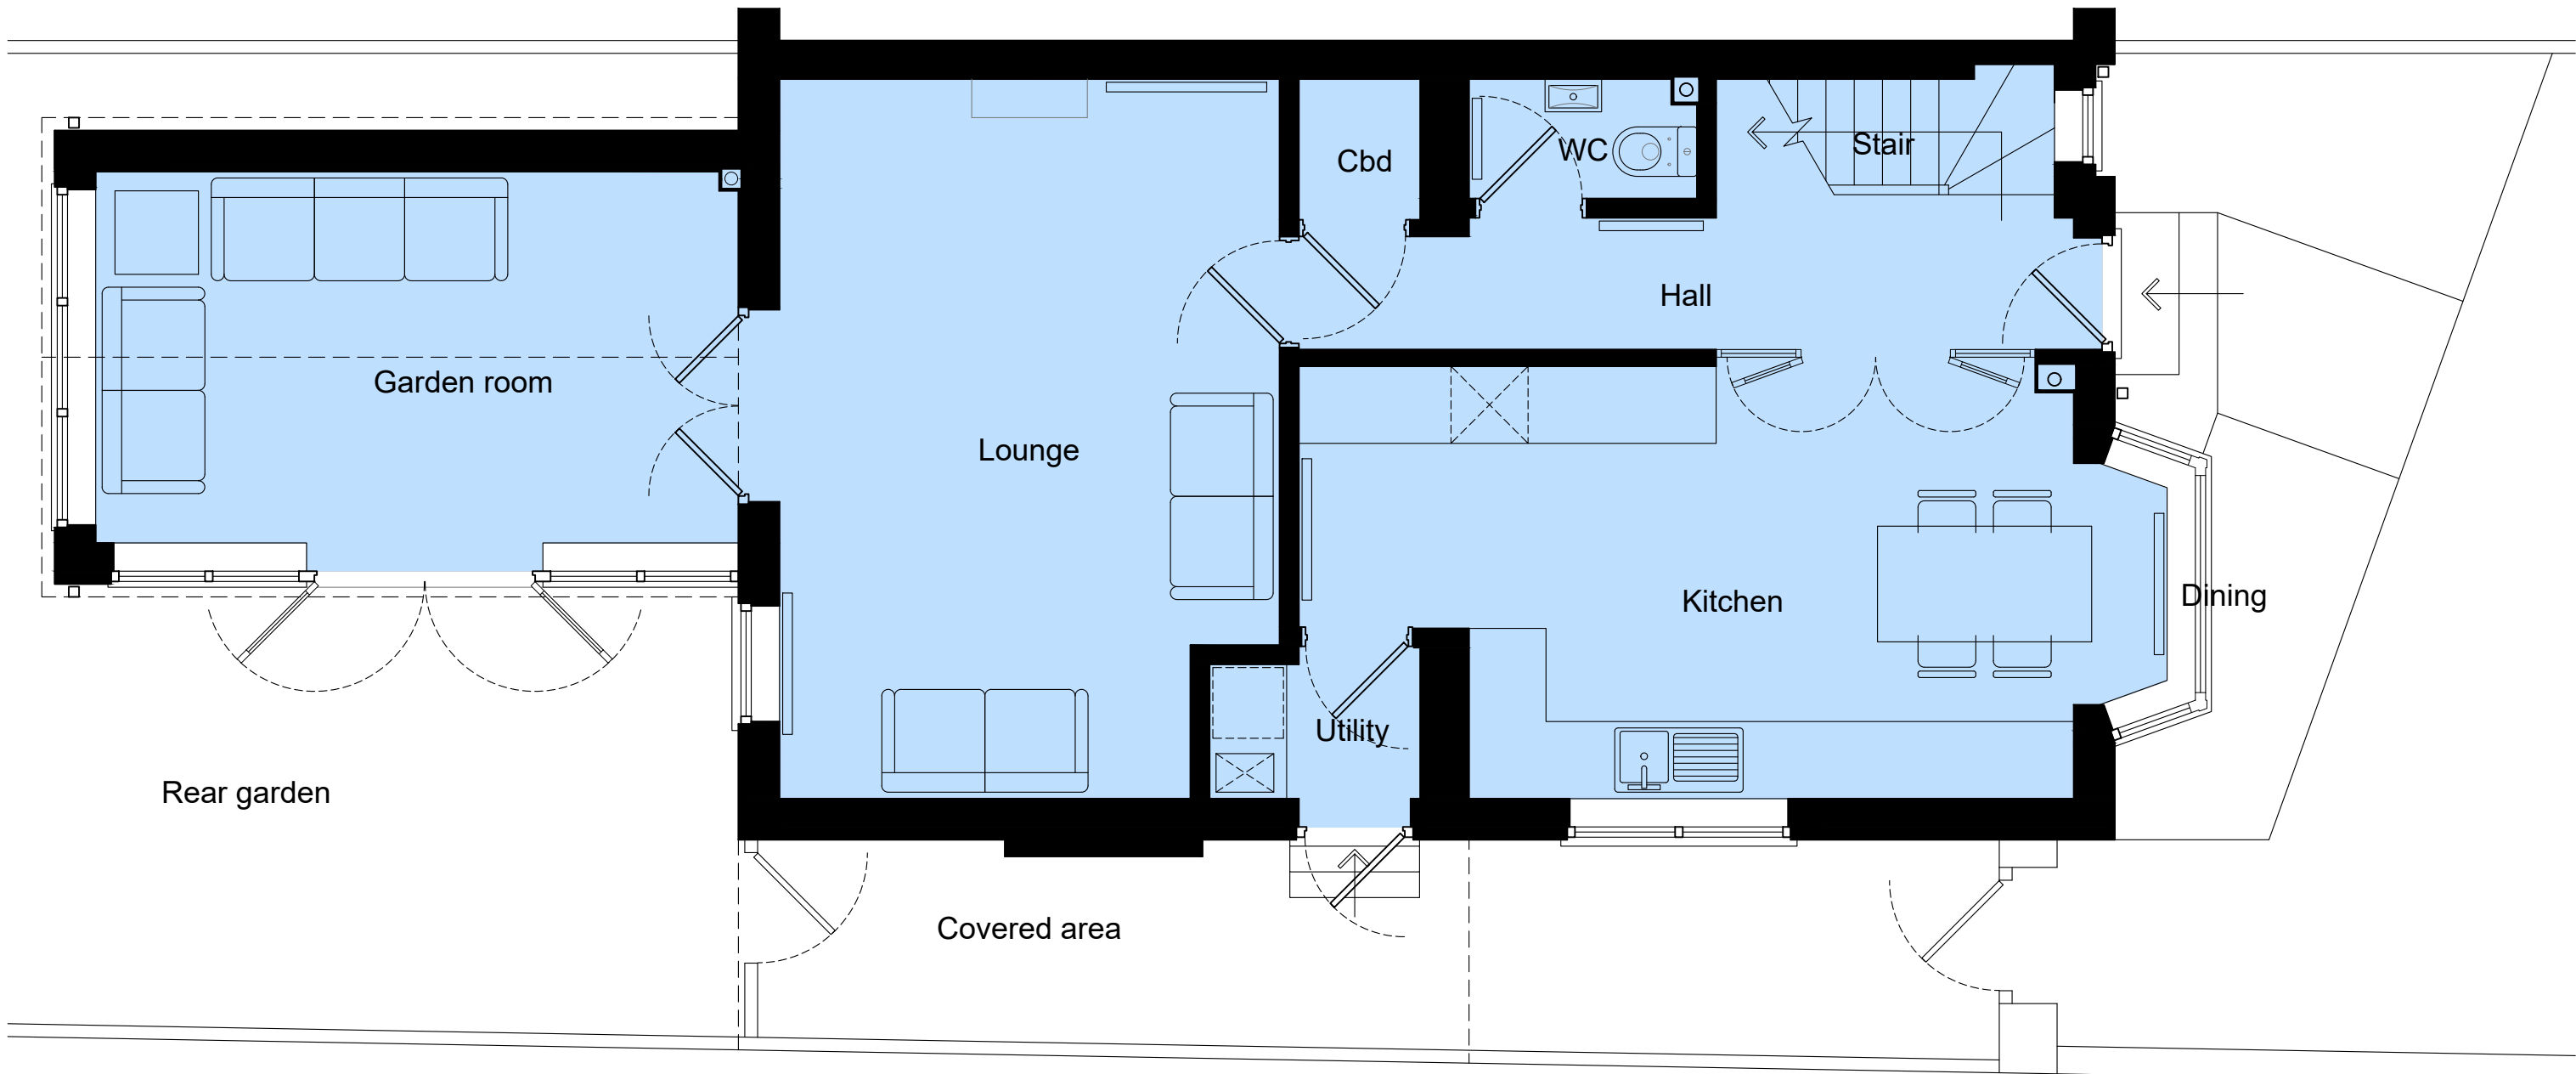

Proposed ground floor plan (Option A)

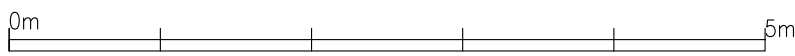

Revision	Date	Notes
C	20/11/2023	Scheme reduced to being a rear extension only
B	10/11/2023	Revisions to kitchen window
A	17/10/2023	Preliminary issue

Project
 Proposed rear extension

Location
 10a Portland Avenue, Exmouth, Devon, EX8 2BS

Title
 Proposed ground floor plan

Client
 Mr & Mrs Crocker

Drawing number
 479_L02.10

Revision
 C

Stage
 Planning

Scale
 1:50 @ A3

SPArch/CAD/01

Space Architects UK Ltd

13 Hulham Road . Exmouth
 Devon . EX8 3HS
 tel: 07876 566481
 email: dtyler.riba@gmail.com

SPArch