





EXISTING FRONT ELEVATION

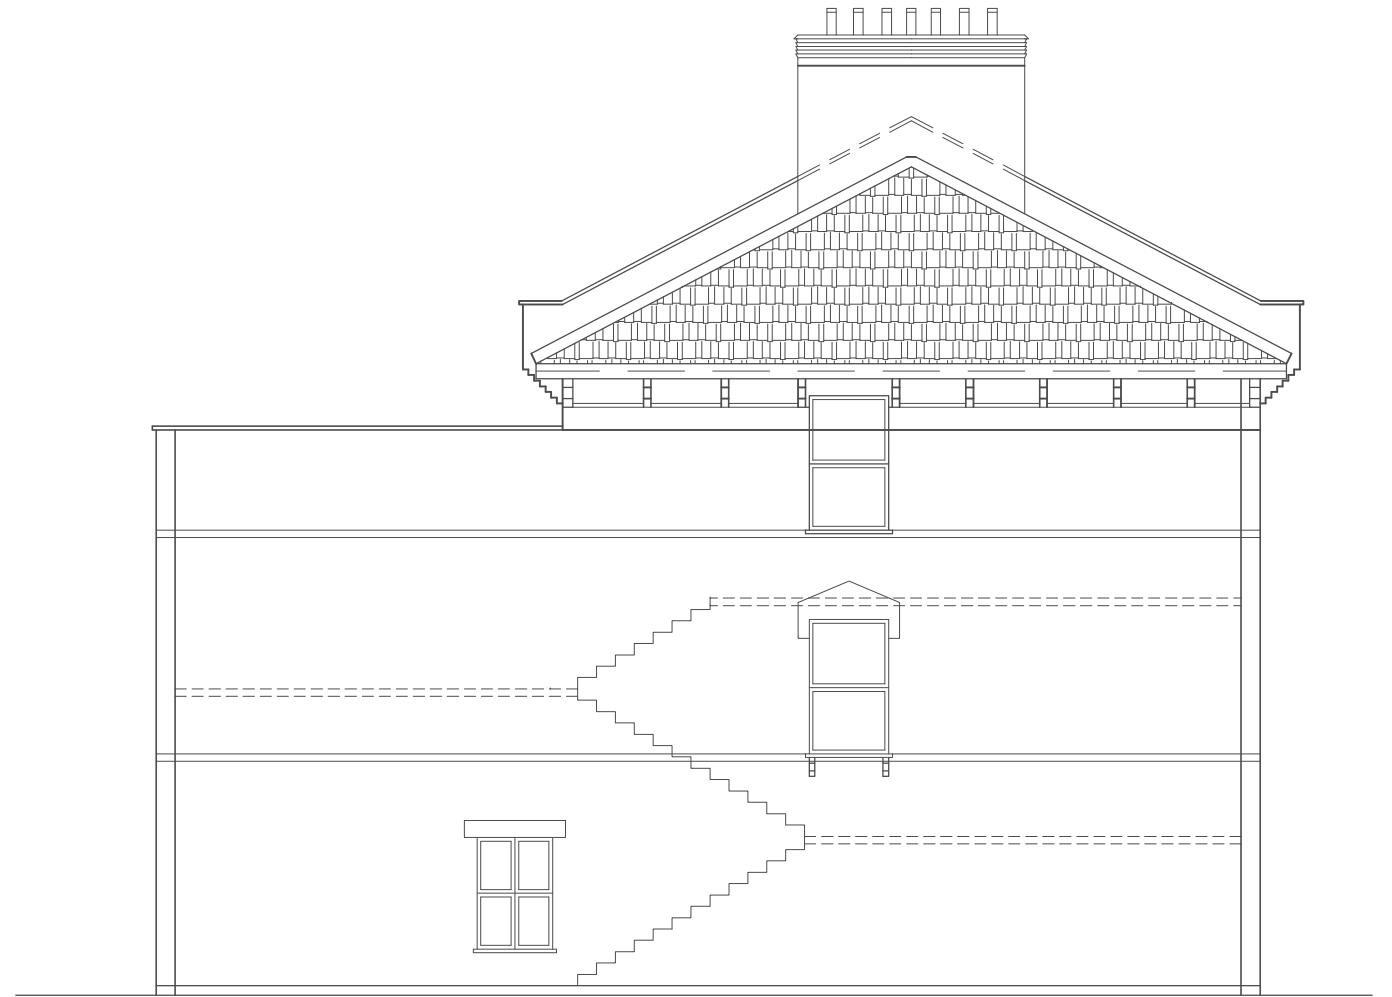

EXISTING SIDE ELEVATION

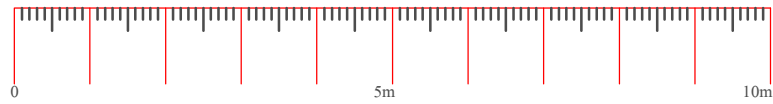

SCALE 1:100 @A3

REFERENCE DRAWINGS
A
B
C

KEY PLAN

NOTES:
PLEASE NOTE THAT BEFORE BUILDING WORKS COMMENCES IT IS THE RESPONSIBILITY OF THE BUILDER OR OWNER TO SERVE PARTY WALL NOTICES TO ALL NEIGHBOURS

No	REVISION	DATE	DESCRIPTION	BY	CHK
0					
1					
2					

AXIS VECTOR
DESIGN LTD
181, LONDON ROAD, MITCHAM, SURREY, CR4 2JB
info@axisvector.co.uk www.axisvector.co.uk
MOBILE: 07 - 491 - 268 - 732 , 07 - 403-404 - 405

DRAWN MK
CHECKED AQ
REVISION

CLIENT/PROJECT:
**317D CLAPHAM ROAD
LONDON SW9 9BP**
DRAWING TITLE:
EXISTING ELEVATION

DRAWING No. 2
SCALE: 1:100
DATE: JULY -2023