


REAR ELEVATION D-D

single ply membrane roof, colour mid grey/ slate grey to match existing (main) roof

metal framed folding sliding window to match existing.


new brick wall to extension made from brickwork to match existing.

0m 0.5m 1m 2m

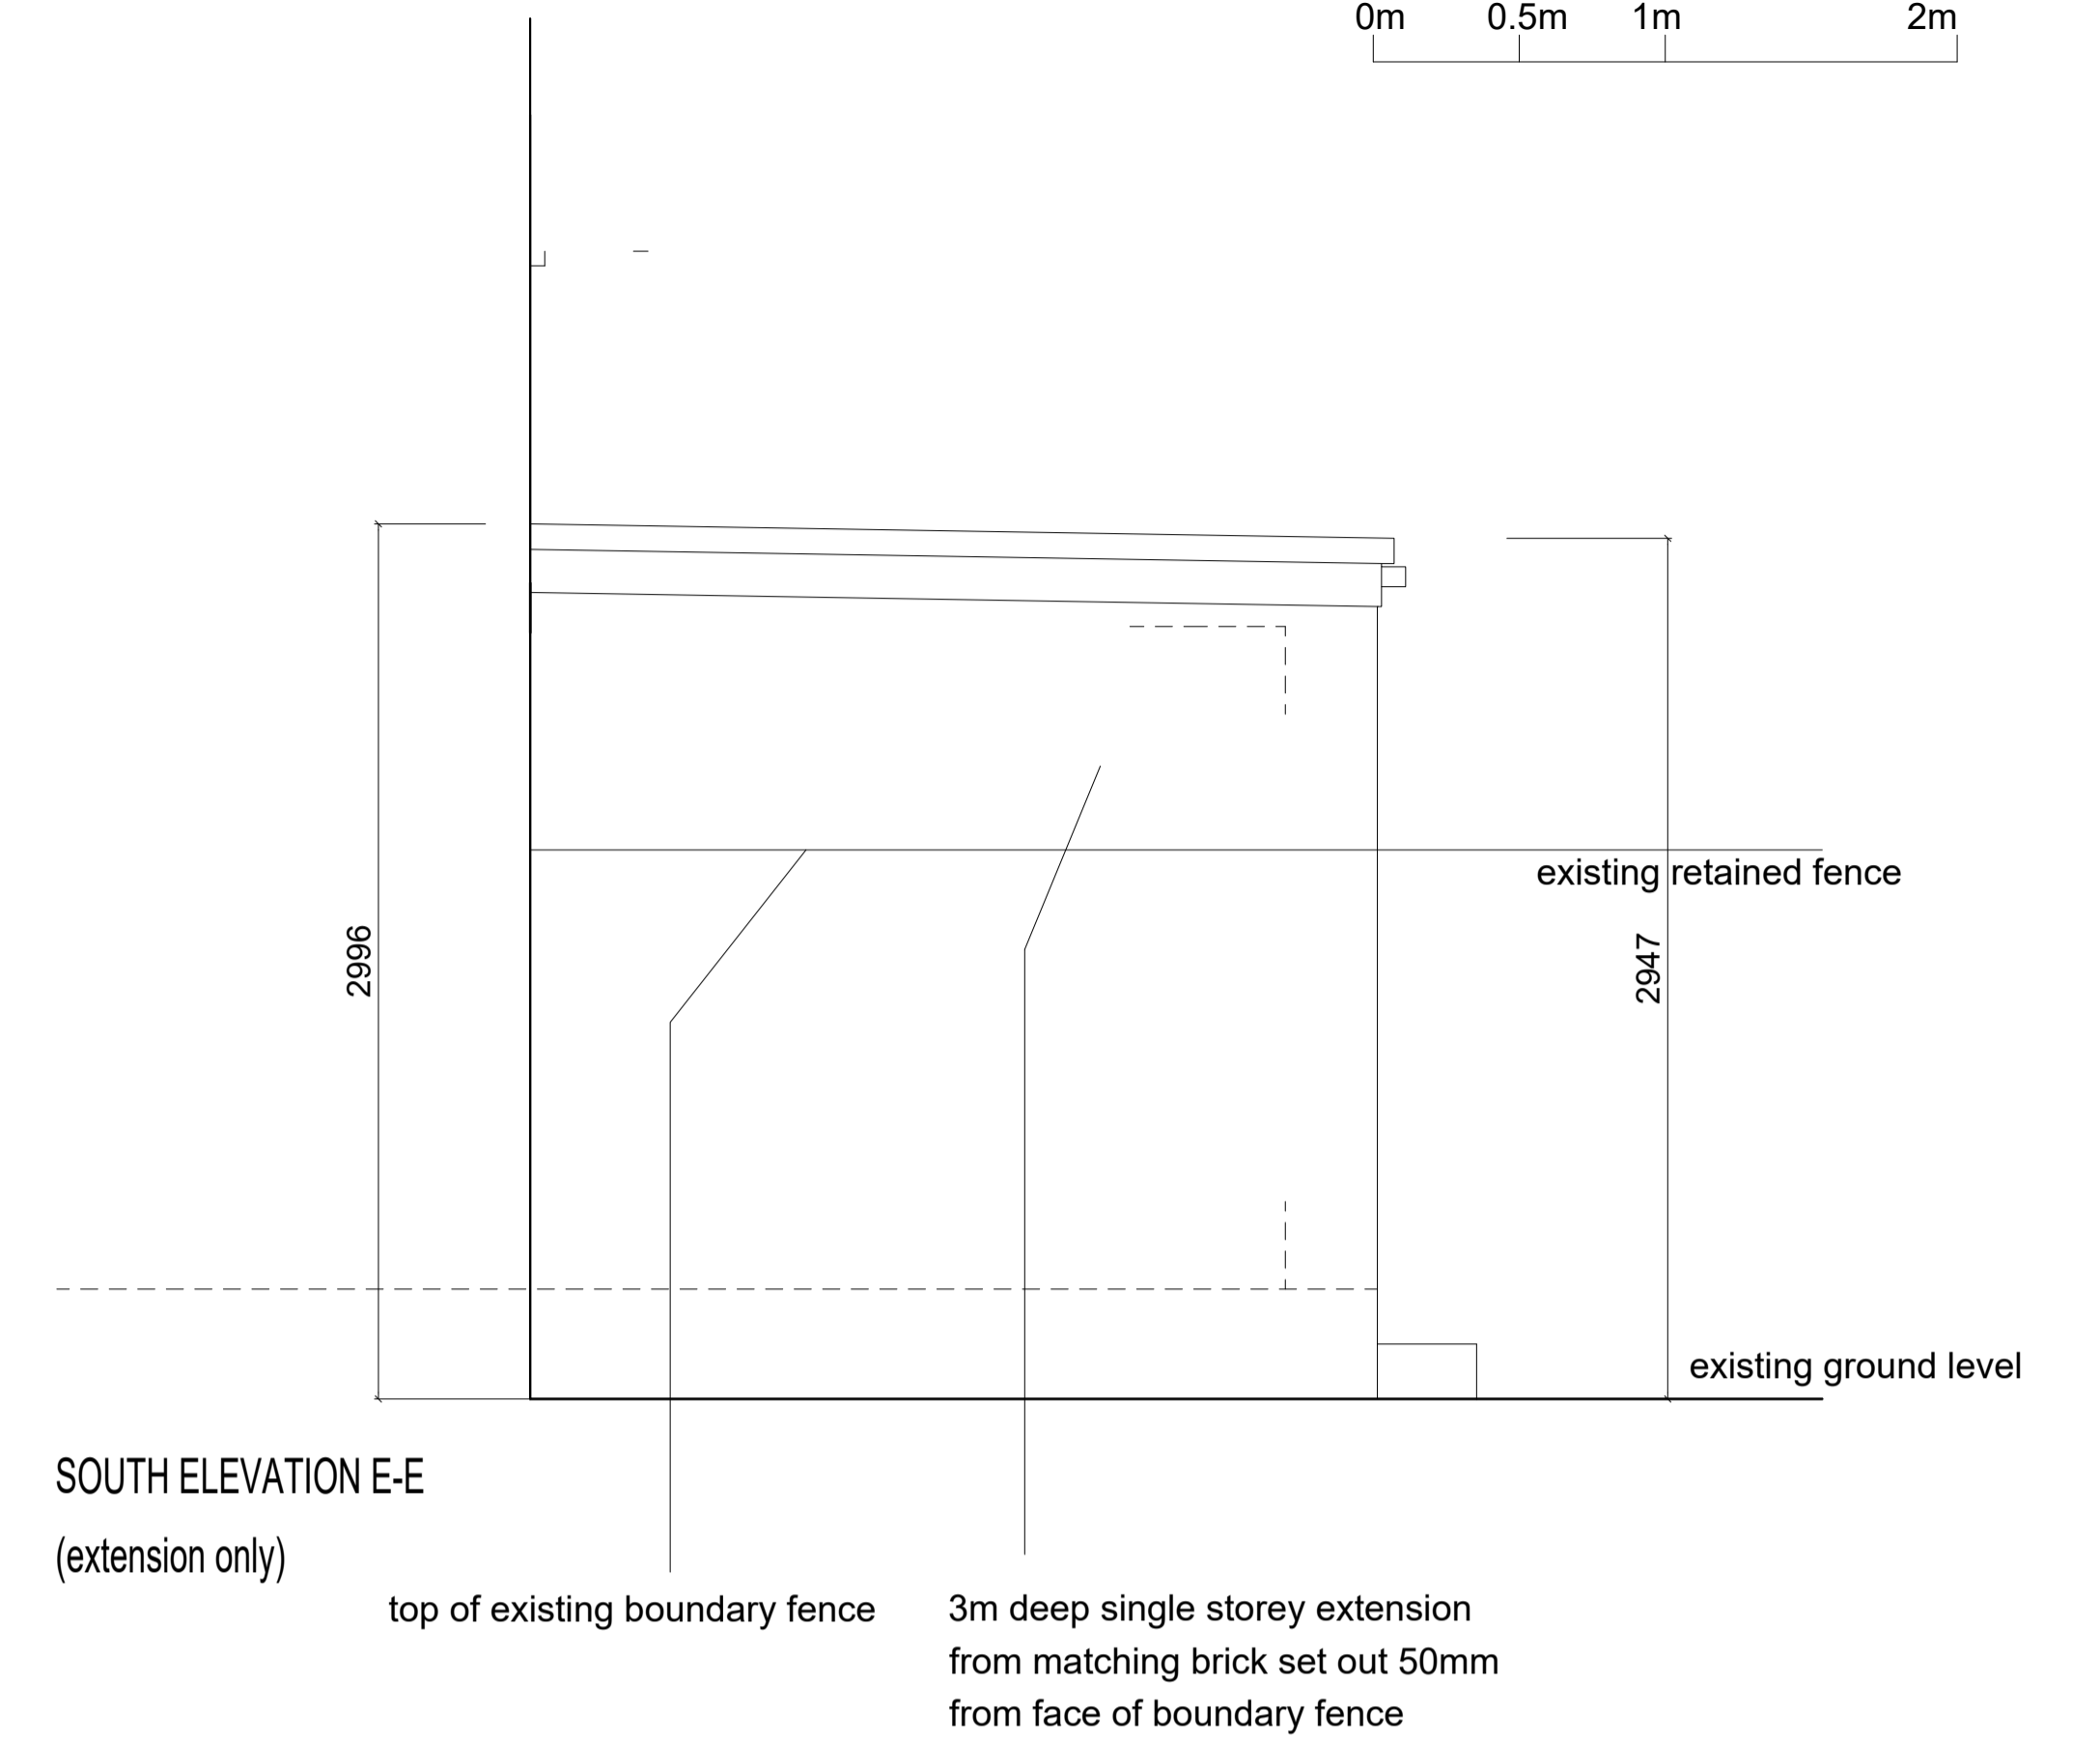

SOUTH ELEVATION E-E
(extension only)

top of existing boundary fence
3m deep single storey extension from matching brick set out 50mm from face of boundary fence

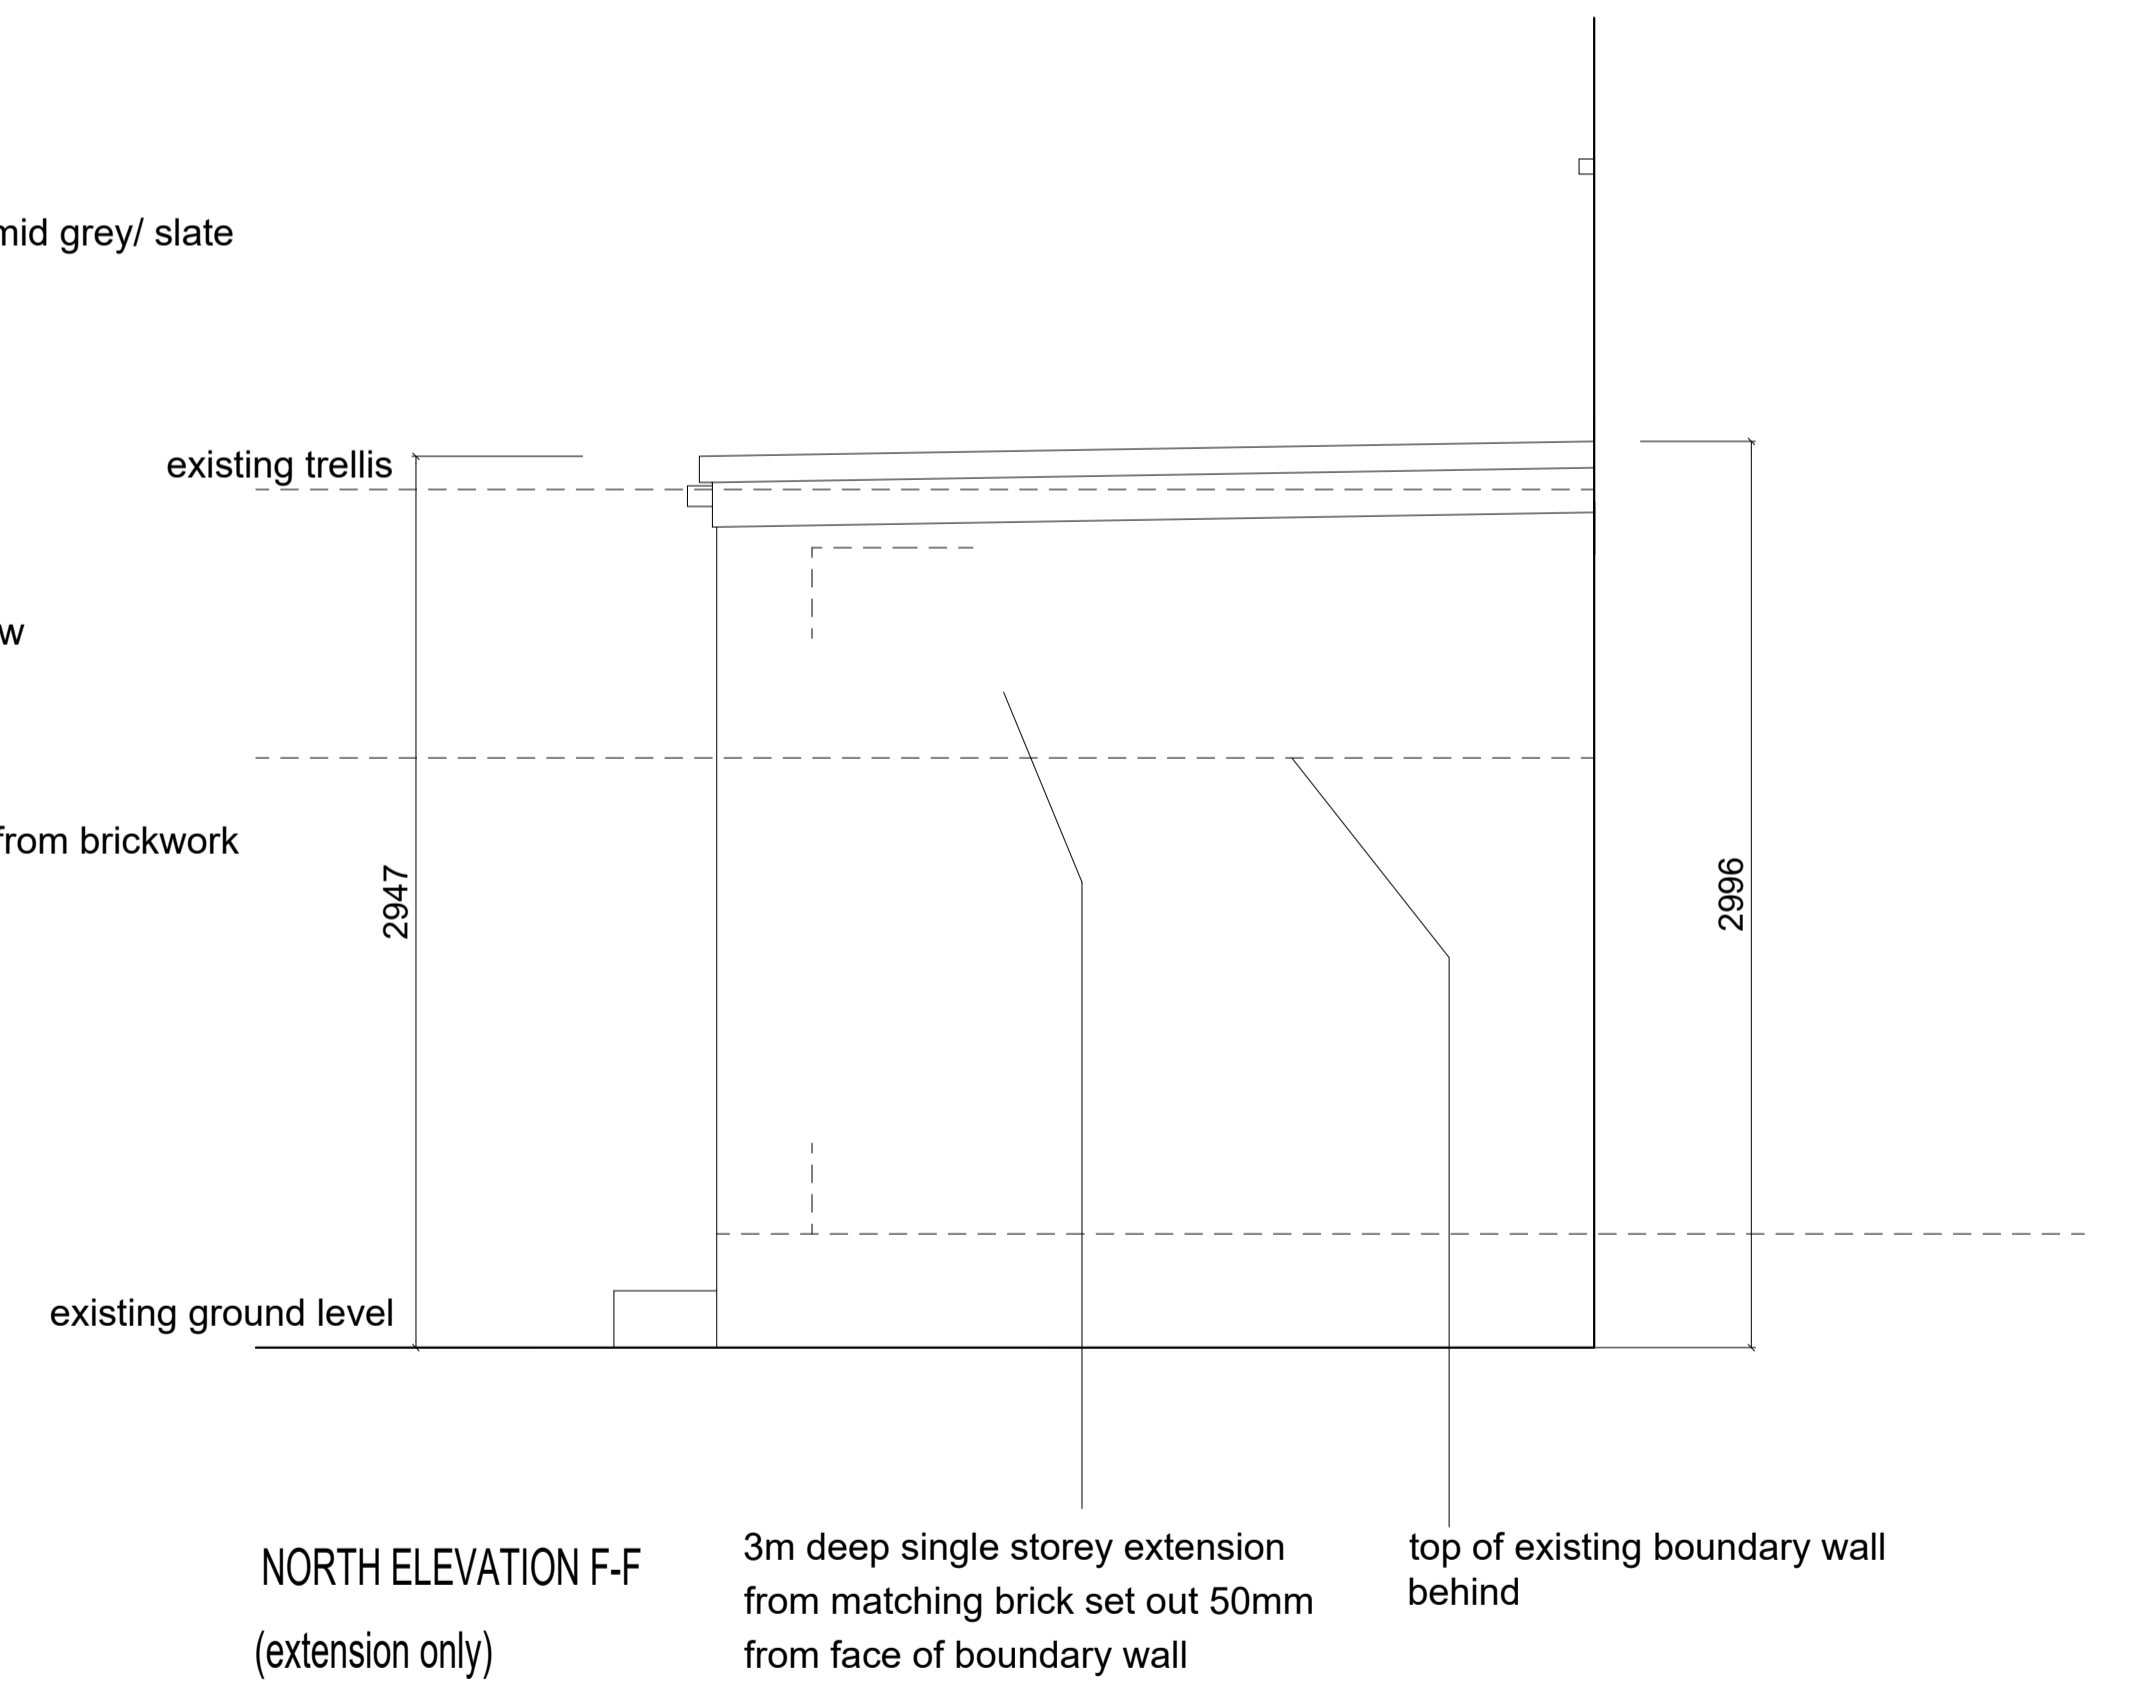

NORTH ELEVATION F-F
(extension only)

3m deep single storey extension from matching brick set out 50mm from face of boundary wall
top of existing boundary wall behind

Rev F: 20.11.2023 certificate of lawfulness issue

DAVID FORD ARCHITECTS LTD 0207 735 1168				
52 Arrowsmith Hse. Tyers St. London SE11 5HB david@dfordarch.co.uk				
29 Halsmere Road SE5 9JQ: PROPOSED REAR ELEVATION D-D, E-E, F-F				
Dwg. No.	Status	Scale	Date	Rev
29HAL/25	-	1:50@A3	07.11.2022	F

© Copyright Reserved. This drawing is copyright of David Ford Architects LTD. Check Dimensions on site. Do not scale.