


TYPE 01


Painted timber frame;
 Double opening;
 Windows on primary South elevation to have 12mm double glazed units with rolled glass external pane;
 Windows on other elevations to have 16mm double glazed units.

Windows to match configuration on old aerial photo which was taken before the windows were replaced with modern metal framed ones.

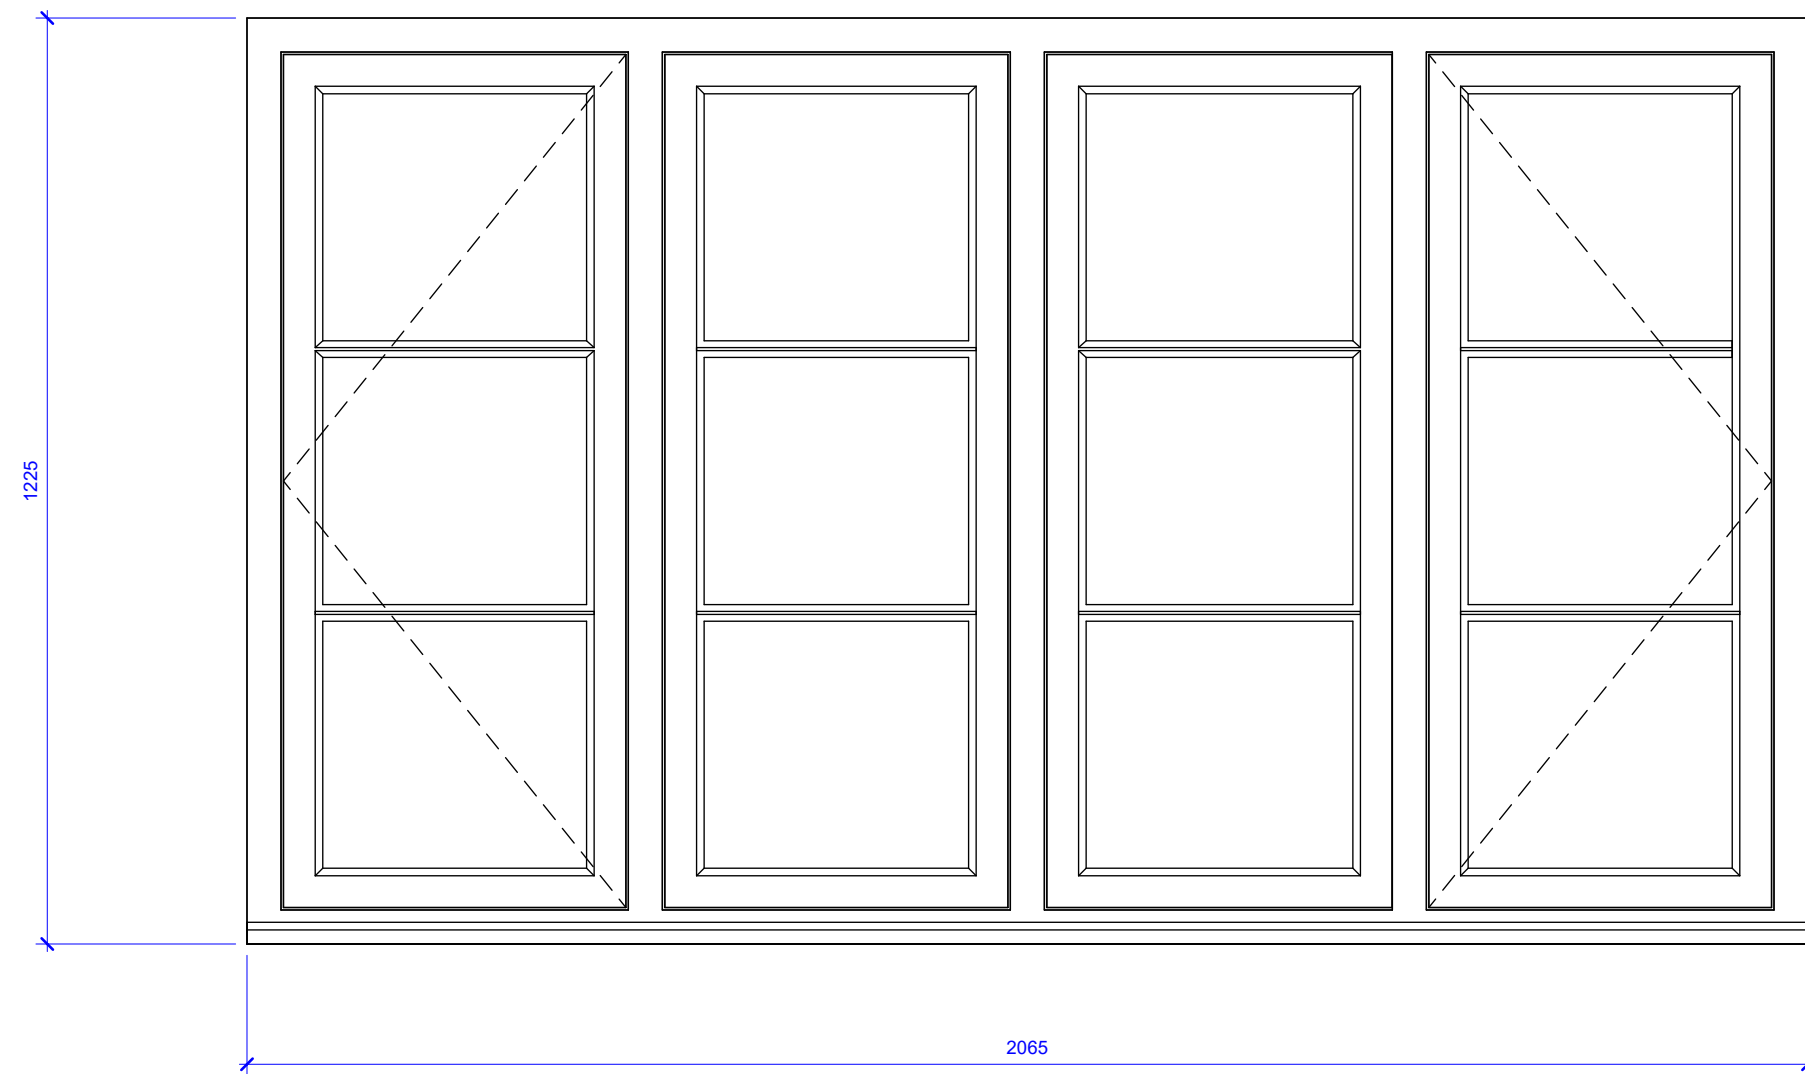

TYPE 02


Painted timber frame;
 Opening panes at either end;
 12mm double glazed units with rolled glass external pane.

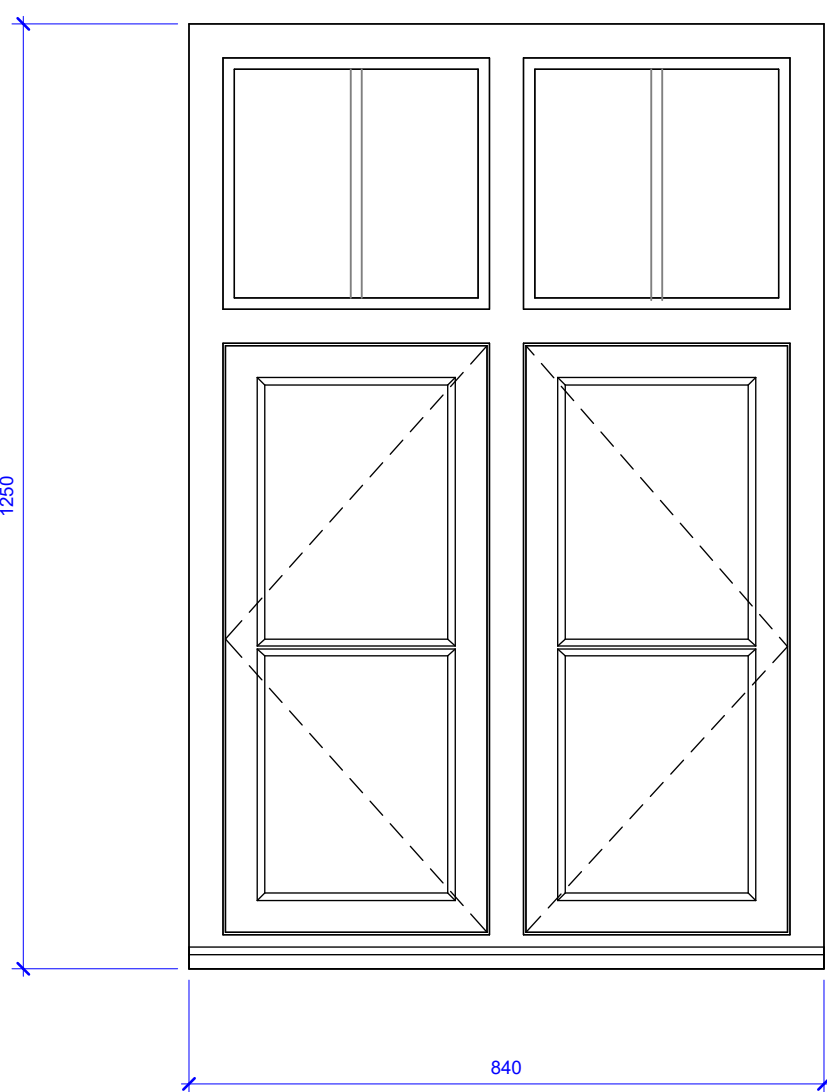

TYPE 03

Painted timber frame;
 Double opening panes;
 Fixed upper lights with internal vertical timber bar;
 16mm double glazed units.


Window to match existing - refer to elevations

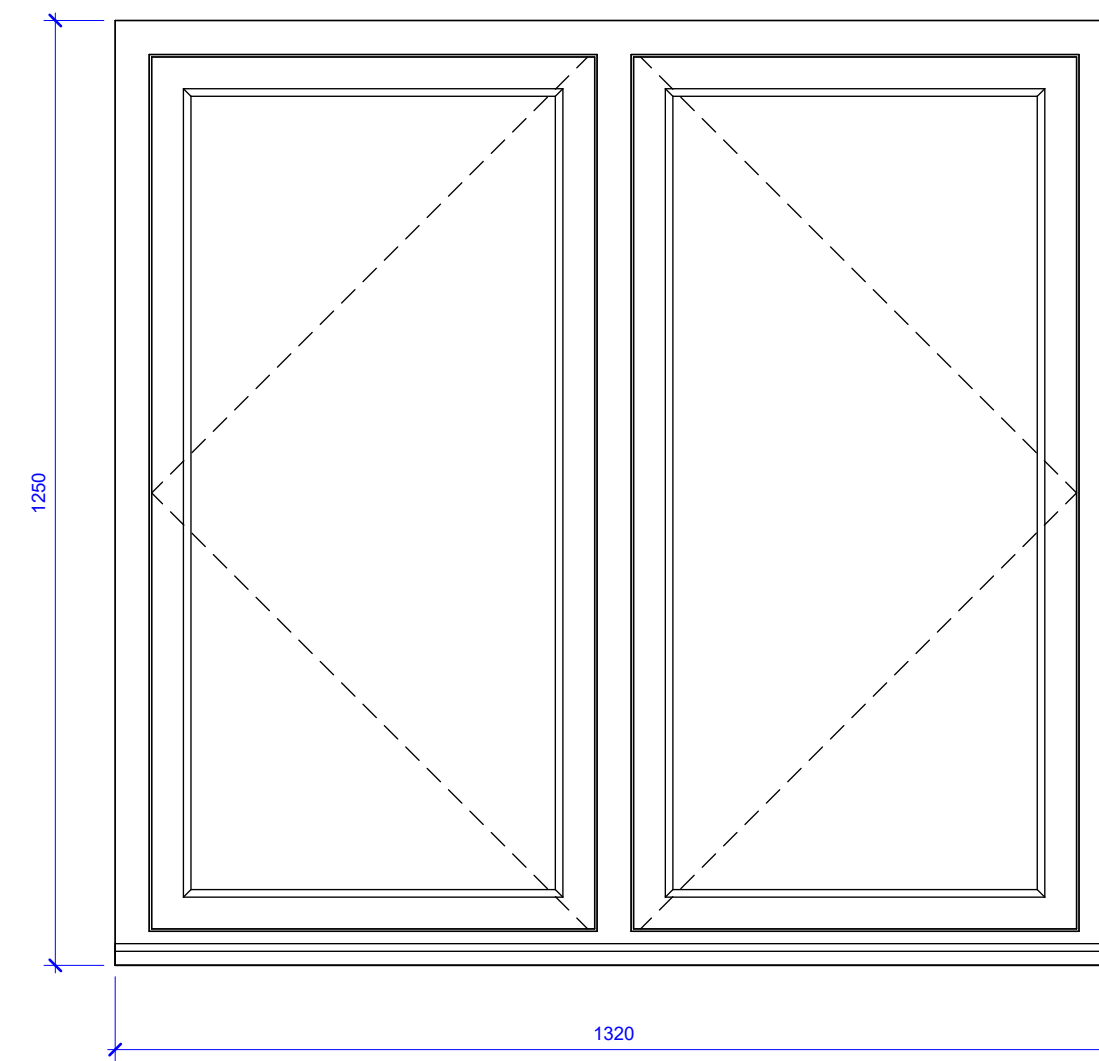

TYPE 04


Painted timber frame;
 Double opening;
 16mm double glazed units.

No glazing bars in the new kitchen extension windows will provide a visual contrast to windows in the historic fabric of the farmhouse.

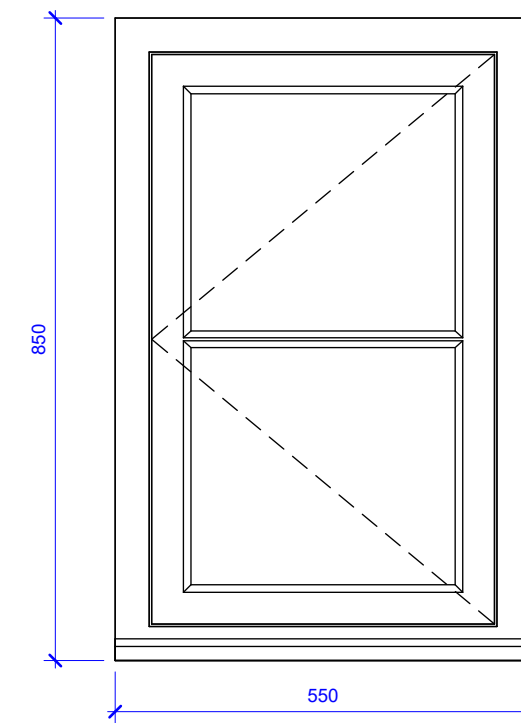

TYPE 05


Painted timber frame;
 Opening panes;
 16mm double glazed units.

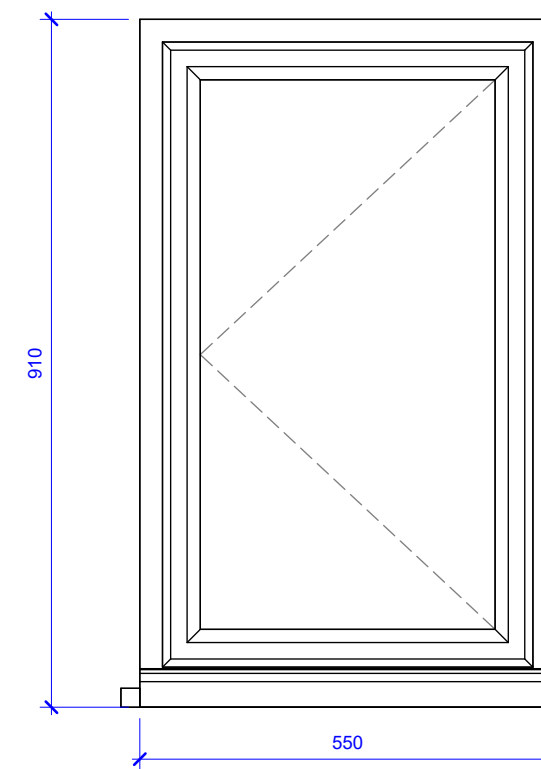

TYPE 06

Painted timber frame;
 Opening pane;
 16mm double glazed unit.

No glazing bars for windows in new extension.

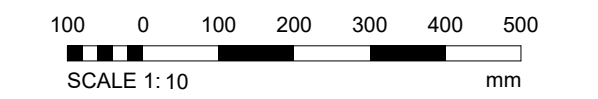

Copyright © 2023 XL Planning Ltd
 Drawings are based on survey data and may not accurately represent what is physically present.
 All dimensions are to be verified on site before proceeding with the work.
 XL Planning Ltd shall be notified of any discrepancies.

TYPICAL WINDOW TYPES SHOWN -
 REFER TO WINDOW SCHEDULE FOR
 DIMENSIONS OF ALL WINDOWS

Refer to joinery details for frame profiles.

Rev	Description	Date

PURPOSE OF ISSUE
 Condition Discharge

XL Planning Ltd, 1A Fore Street, Cullompton,
 Devon EX15 1JW
 T: 01884 38662
 E: info@xlplanning.co.uk

PROJECT
 Southhele Farmhouse

TITLE
 Window Elevations Sheet 1

CLIENT
 H Hoare

DRAWN BY
 Author

DATE
 01/11/23

SCALE (@ A1)
 1 : 10

PROJECT NUMBER
 2208

DRAWING NUMBER
 4010

REV