



Front / North Elevation

Design Datum: 47.000



Side / West Elevation

Design Datum: 47.000


Plot 1 Proposal
 Scale 1 : 50 @ A1 / 1 : 100 @ A3

Metres



Design Datum: 47.000

Side / West Elevation

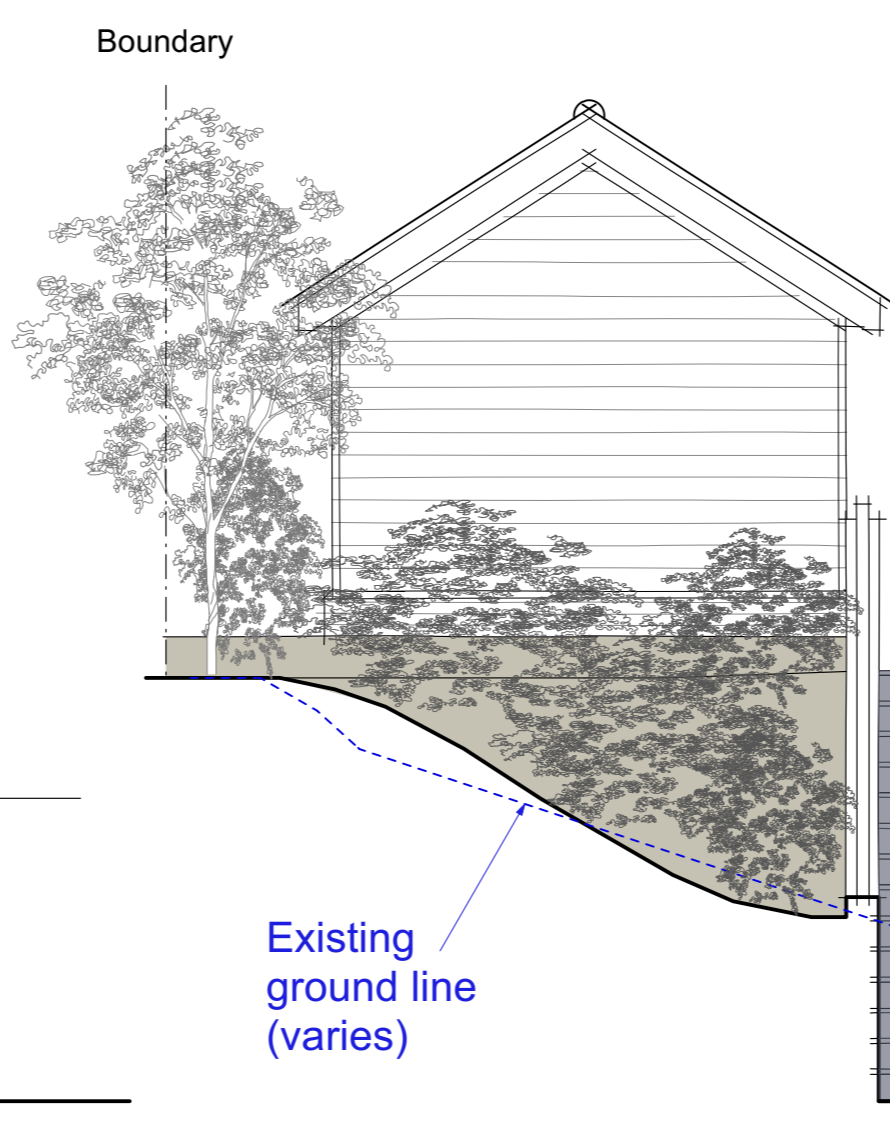

Existing ground line (varies)



Rear / South Elevation

Design Datum: 47.000

Contractor is responsible for all setting out and must check dimensions on site before work is put in hand. Written dimensions only to be taken, this drawing must not be scaled. JAP Architects to be immediately notified of suspected omissions or discrepancies. ©

Revisions		Revisions	
A	Finalised for Planning Application	16.11.23	

Revisions		Revisions	

J.A.P. Architects
 Market Hill, Clare, Suffolk CO10 8NN
 T: 01787 279490
 E: enquiries@japarchitects.co.uk
 W: www.japarchitects.co.uk

J.A.P. Architects

 RIBA

Project	Proposed Residential Development at Cherry Cottage, Stoke Road, Clare. For Pryke Developments Ltd.		
Title	Proposed Plot 1 Design: Elevations		
Scale	1 : 50 @ A1	Date	June 2023
Drawing No.	23025 - 05		Revisions
	A		