



Floor Plan

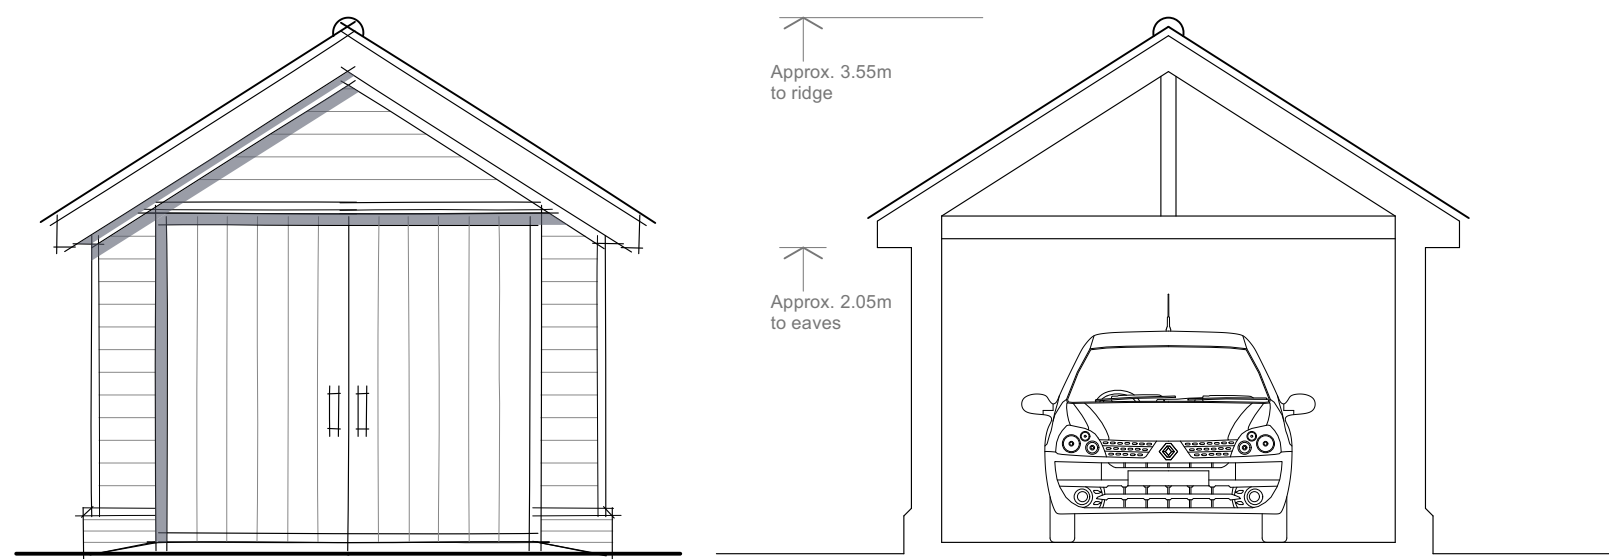


Front Elevation


Cross Section

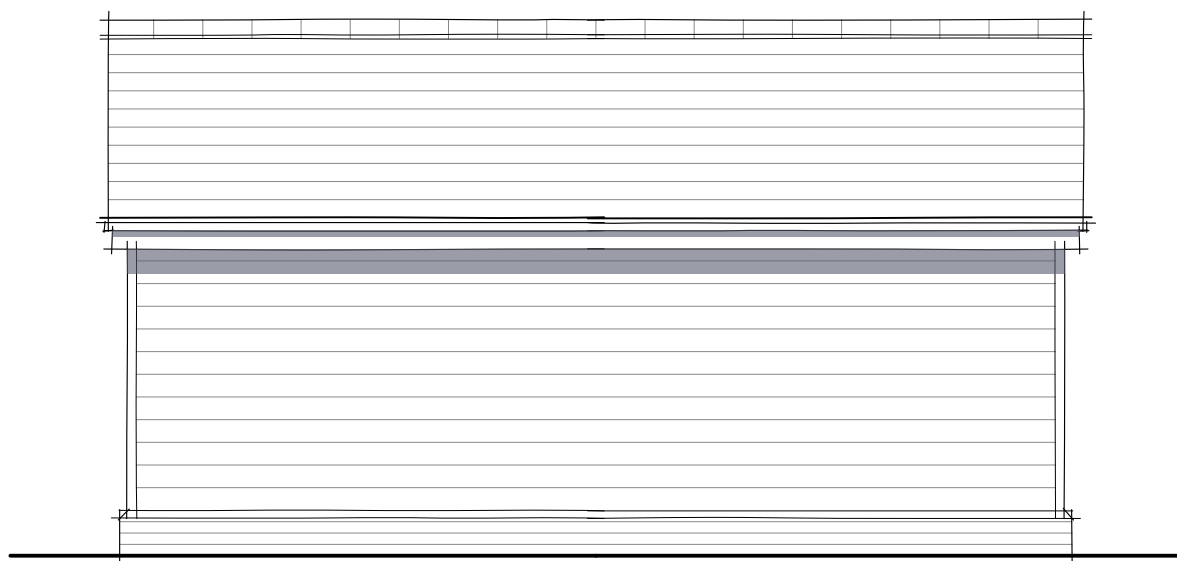

Side 1 Elevation

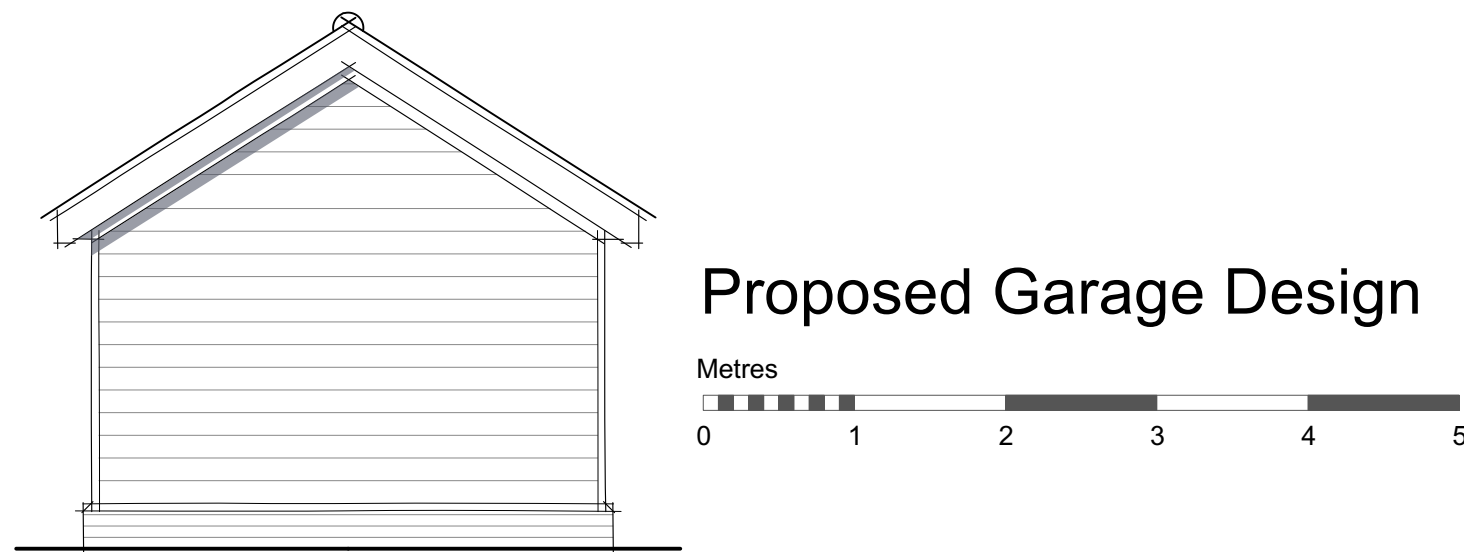


Proposed Garage Design

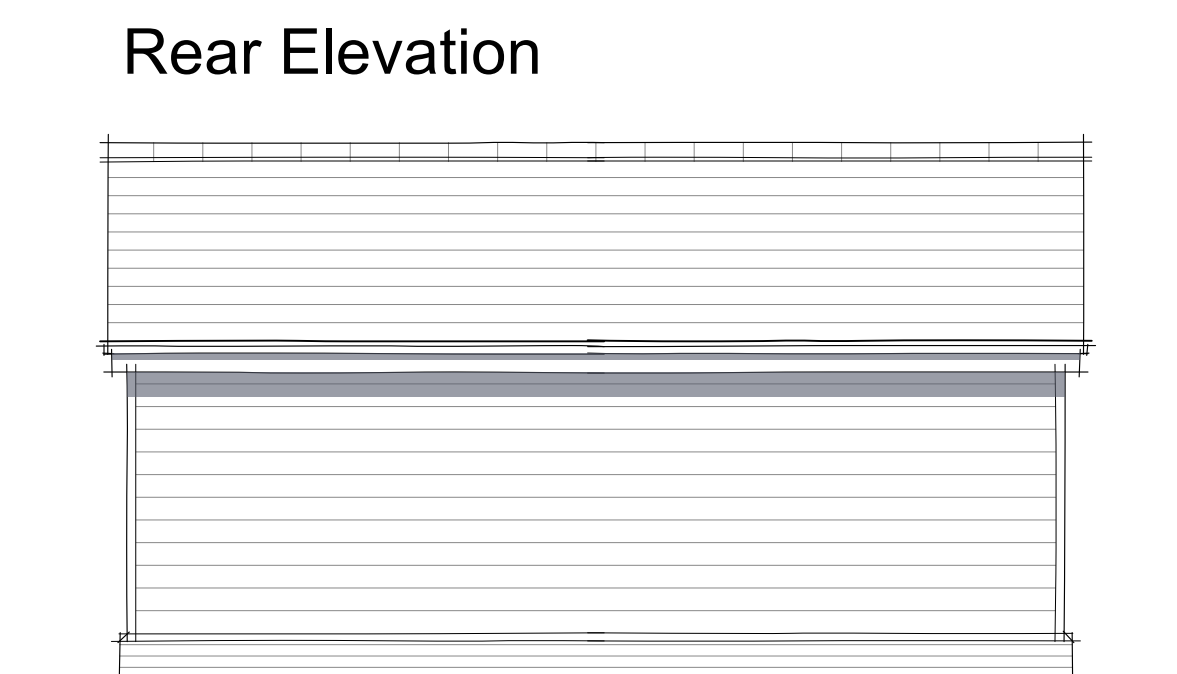



Rear Elevation




Side 2 Elevation

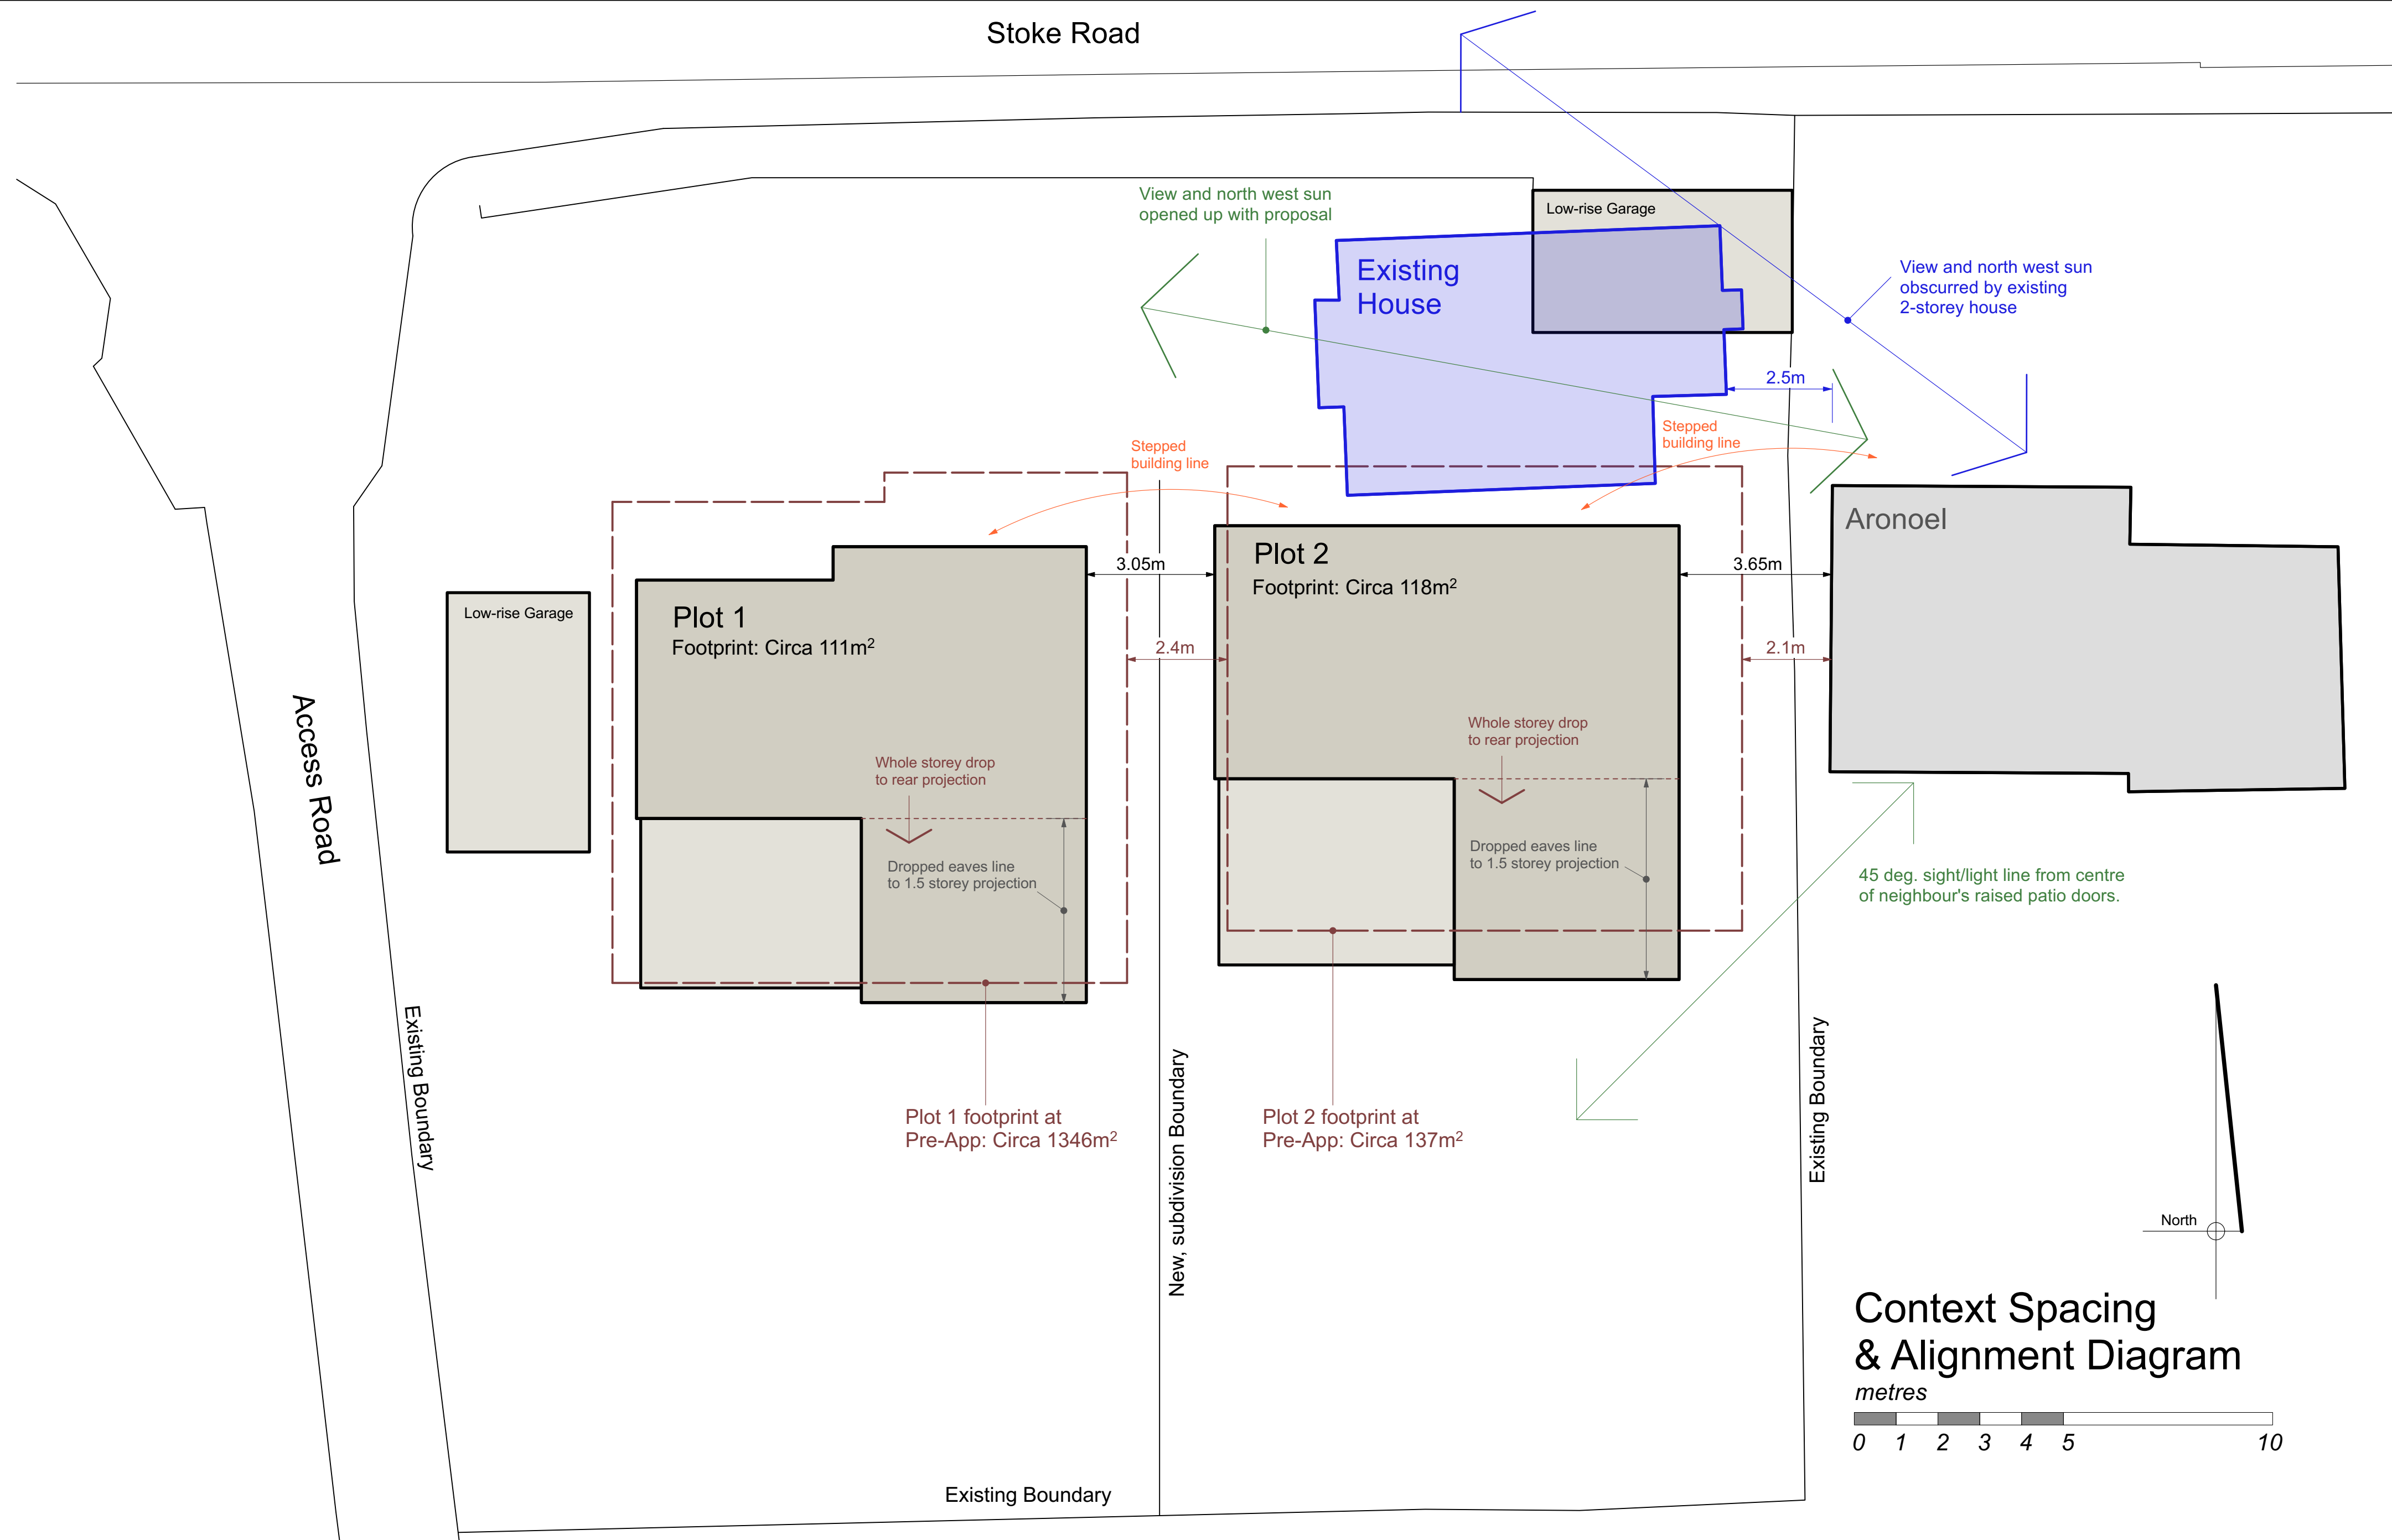

Context Spacing & Alignment Diagram

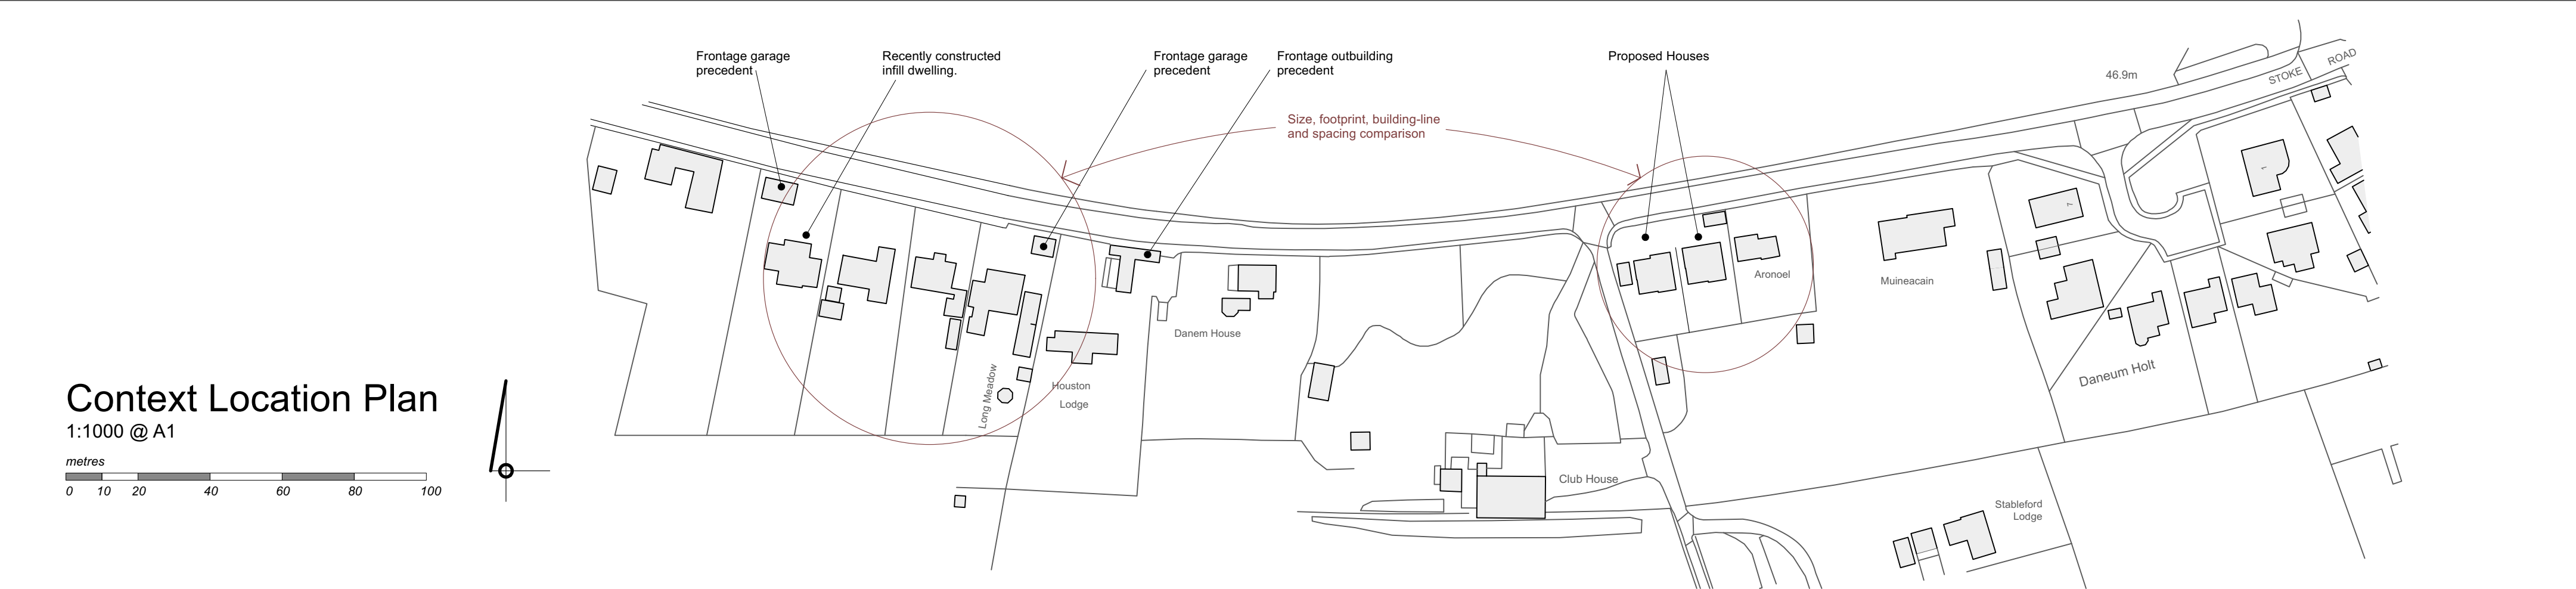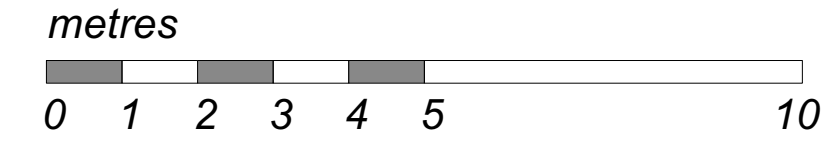

Context Location Plan

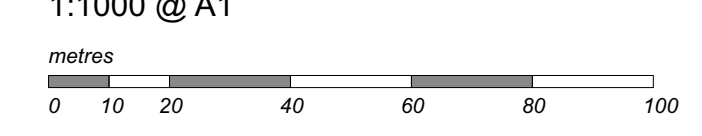

Contractor is responsible for all setting out and must check dimensions on site before work is put in hand. Written dimensions only to be taken, this drawing must not be scaled. JAP Architects to be immediately notified of suspected omissions or discrepancies. ©

Revisions	
A	Finalised for Planning Application 16.11.23

Revisions	

J.A.P. Architects
 Market Hill, Clare, Suffolk CO10 8NN
 T: 01787 279490
 E: enquiries@japarchitects.co.uk
 W: www.japarchitects.co.uk

J.A.P. Architects

Project	Proposed Residential Development at Cherry Cottage, Stoke Road, Clare. For Pryke Developments Ltd.		
Title	Garage Design and Context Spacing Diagram		
Scale	1 : 50 & 200 @ A1	Date	June 2023
Drawing No.	23025 - 09		Revisions
	A		