



**FIRE KEY**


	OPTICAL SMOKE DETECTOR
	RATE OF RISE HEAT DETECTOR
	CARBON MONOXIDE DETECTOR

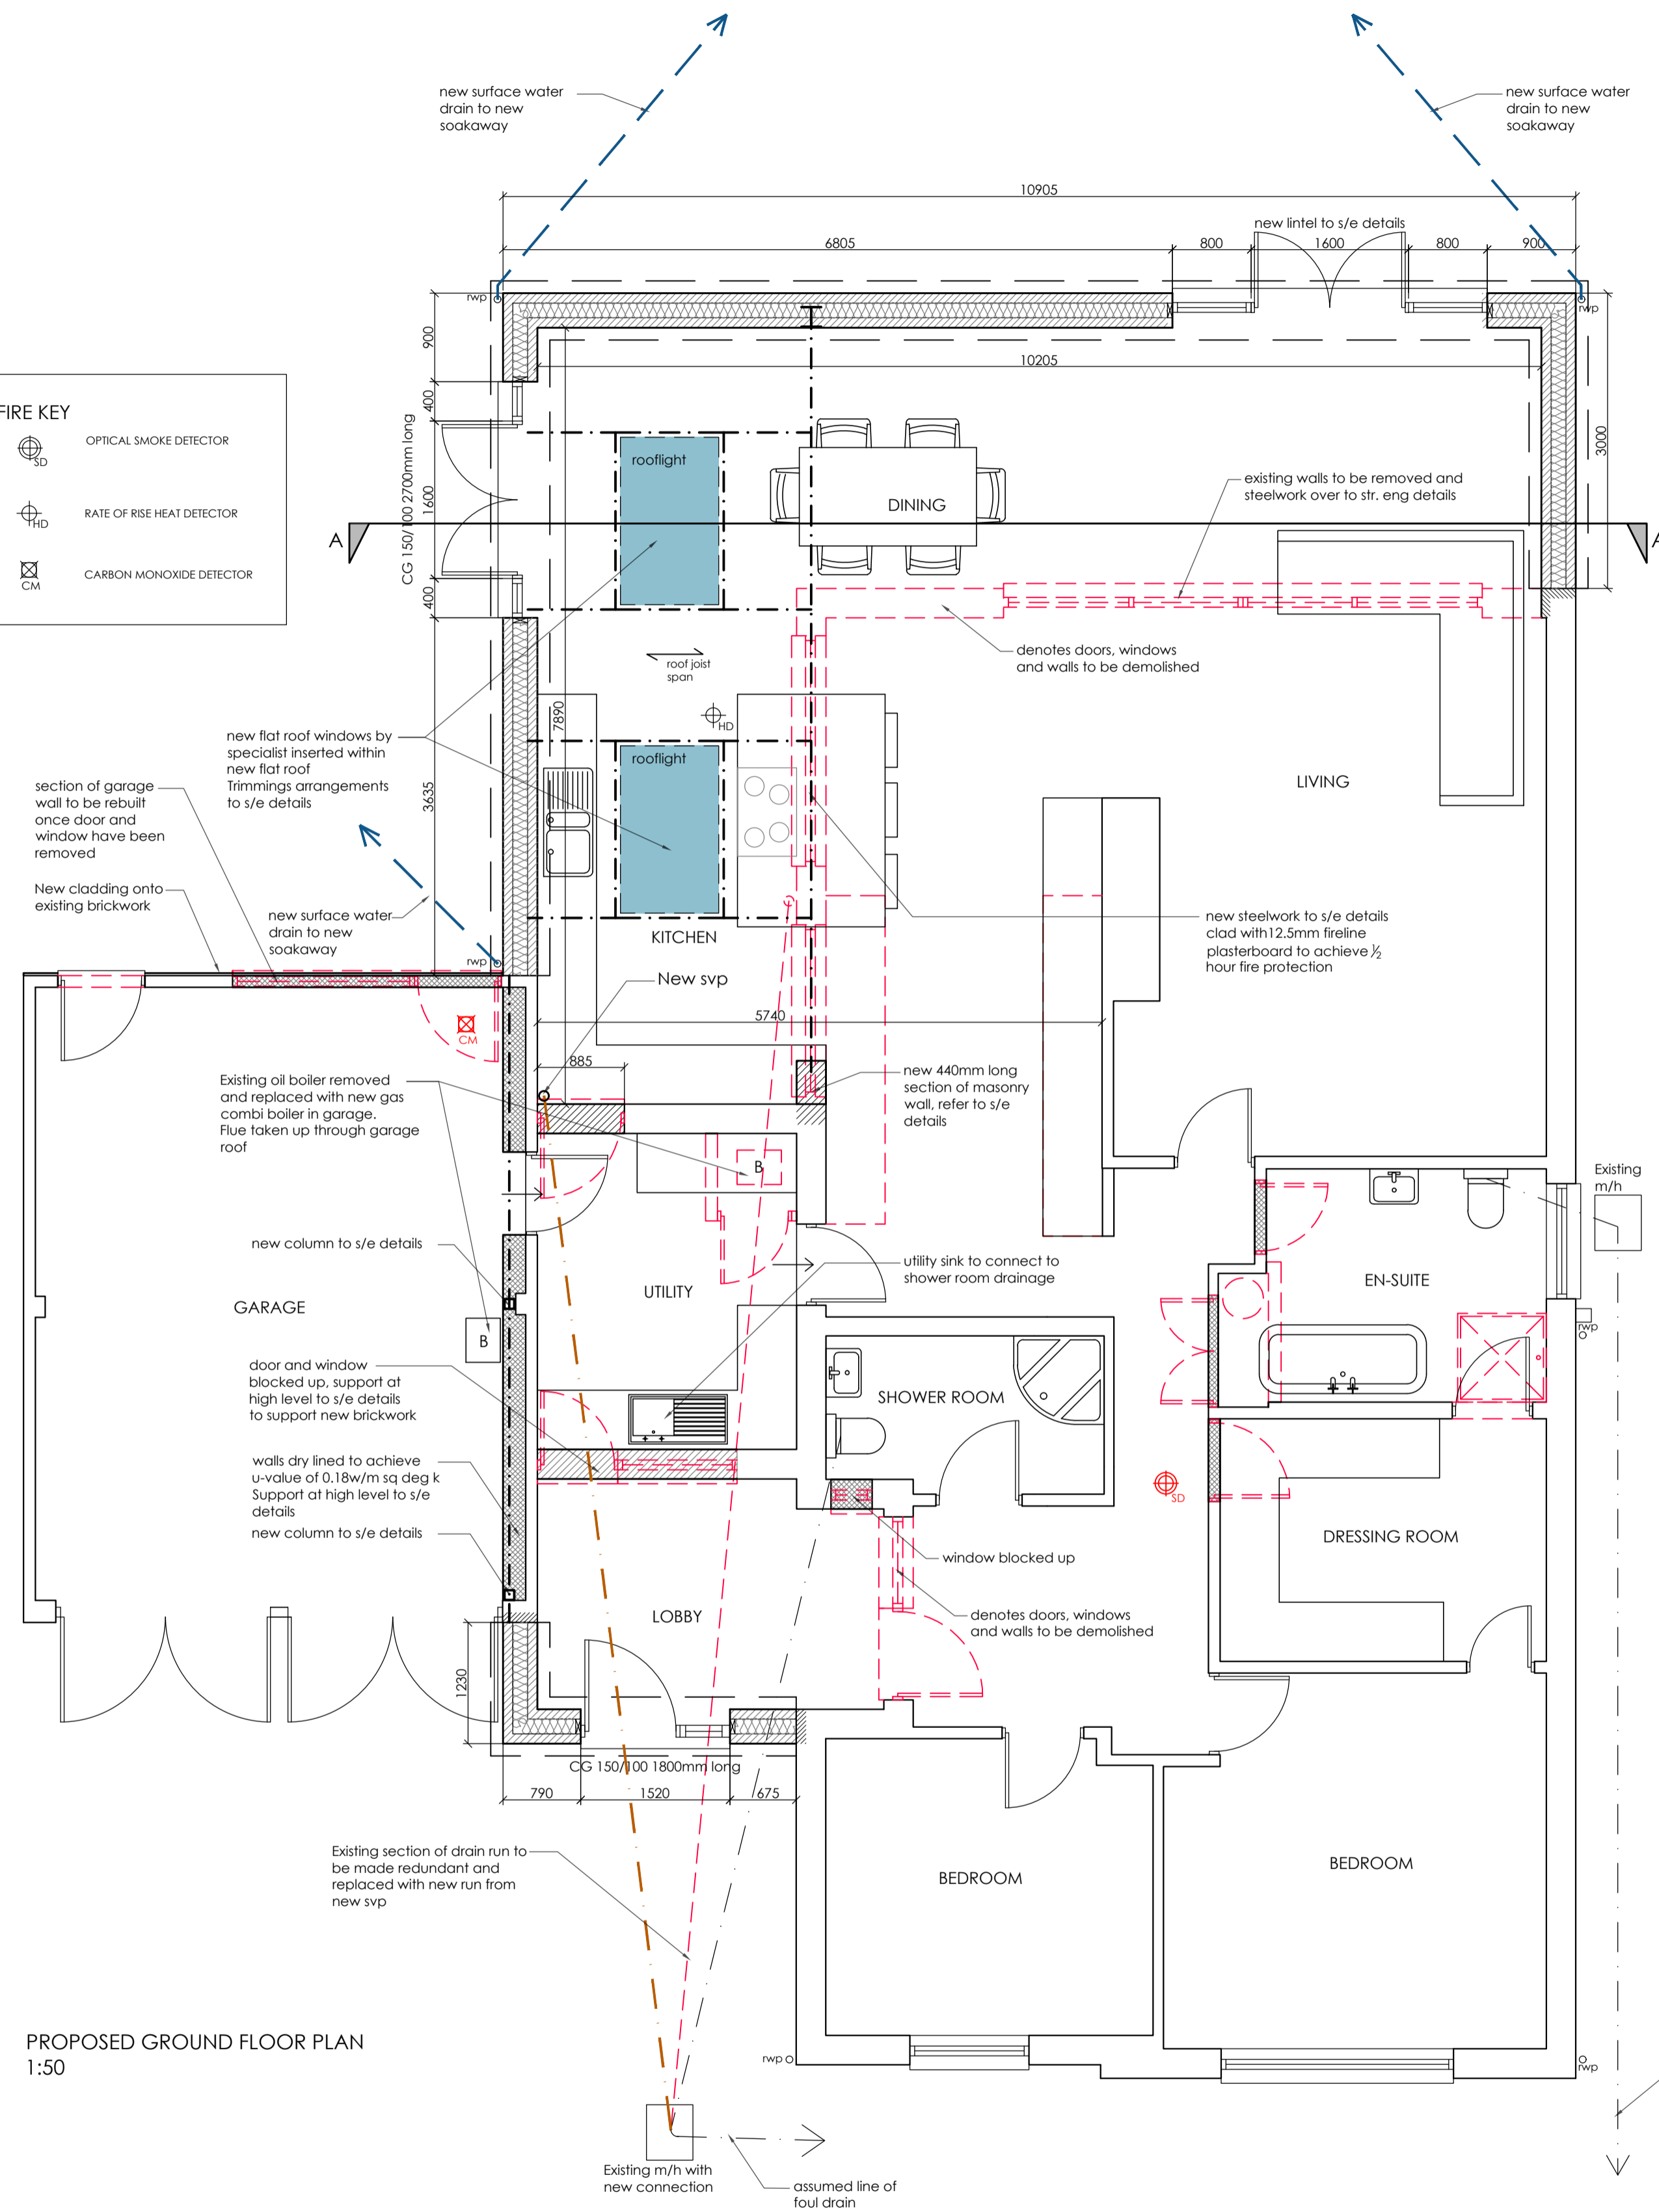


PROPOSED GROUND FLOOR PLAN  
1:50

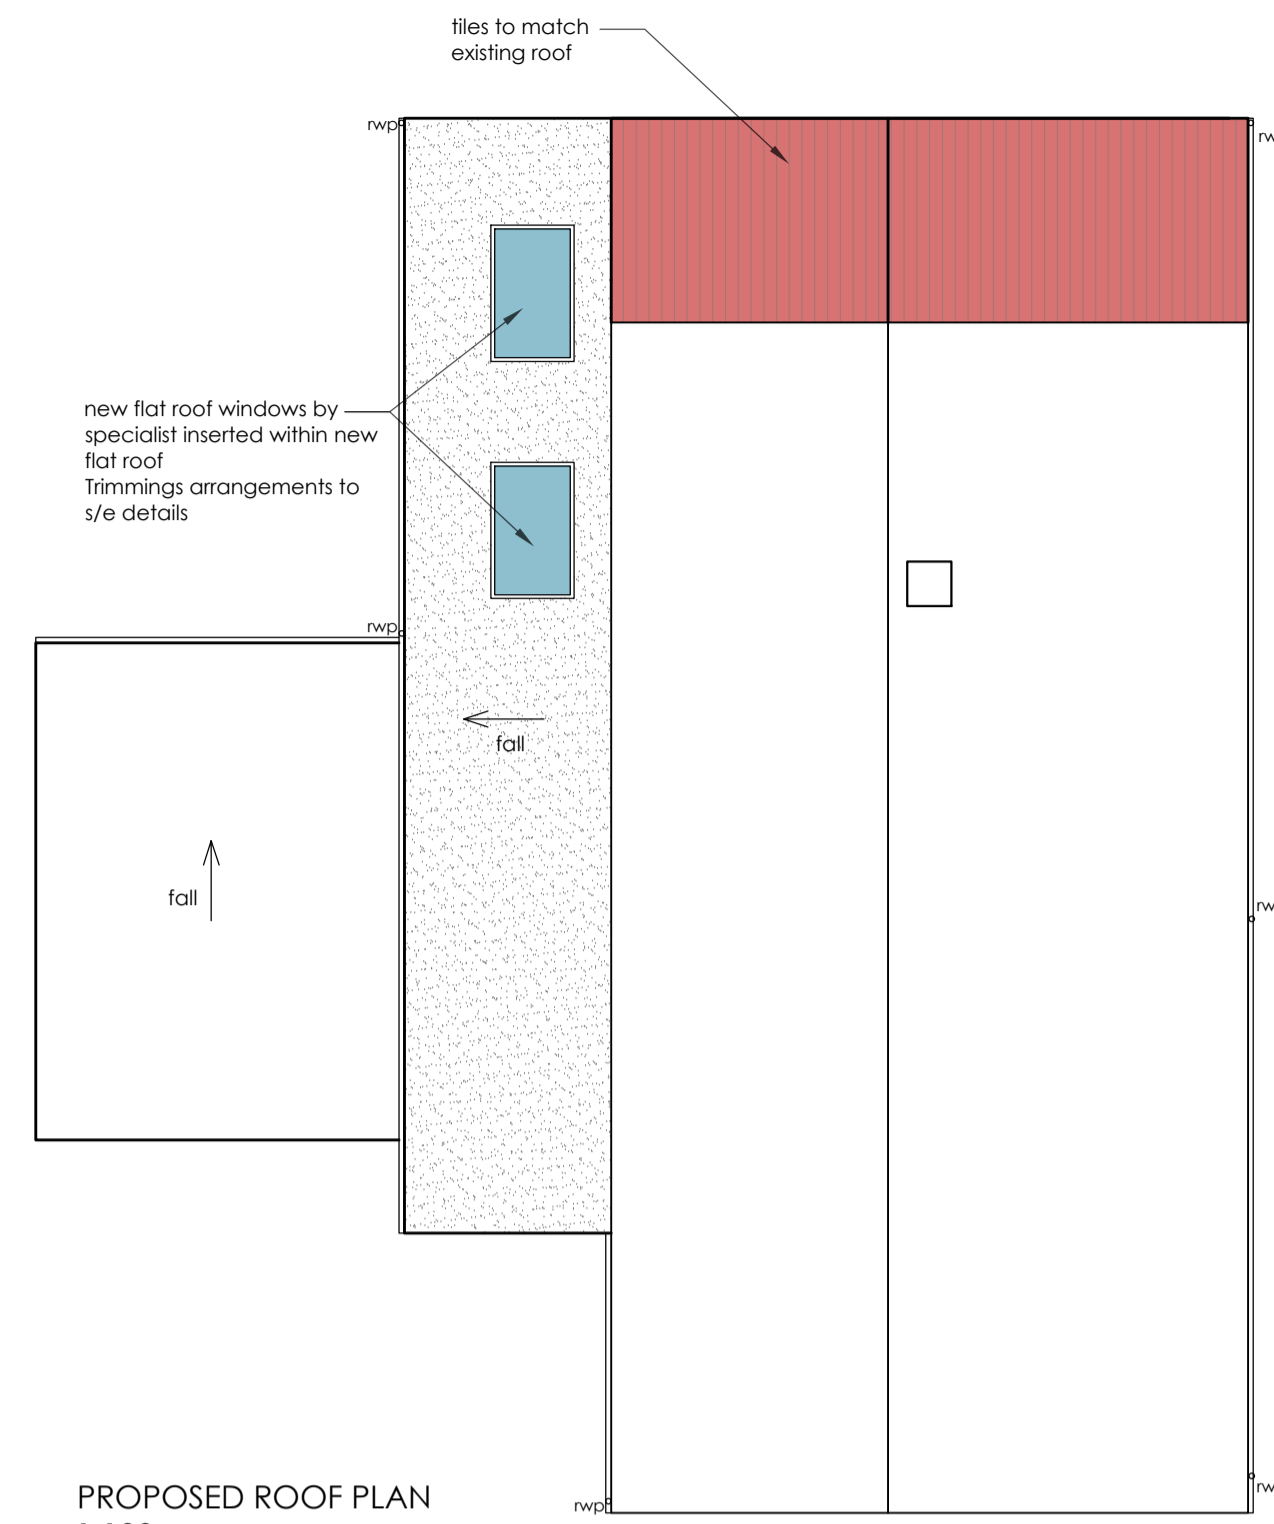


PROPOSED ROOF PLAN  
1:100

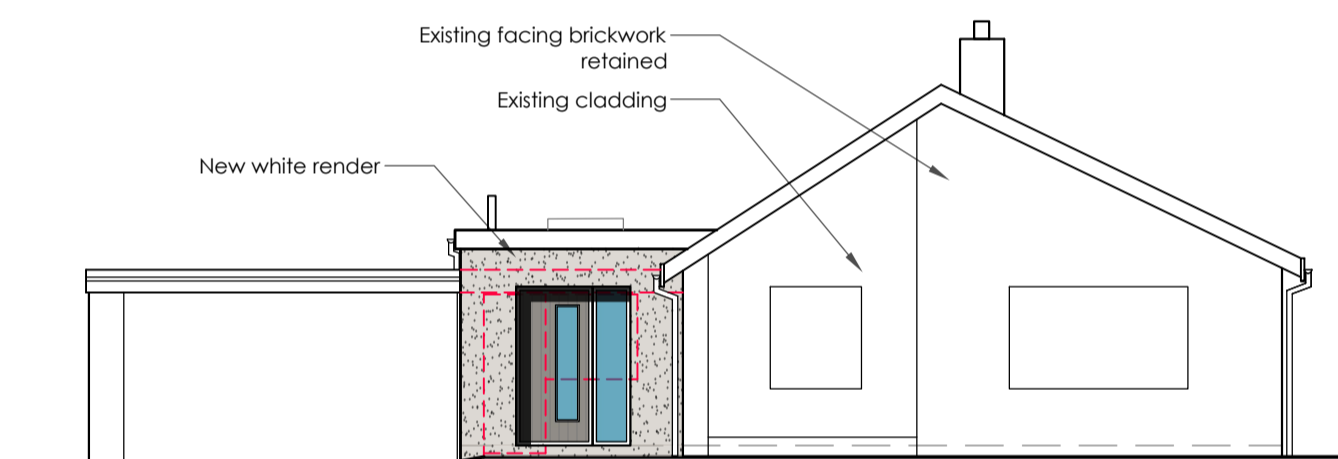


PROPOSED FRONT ELEVATION  
1:100

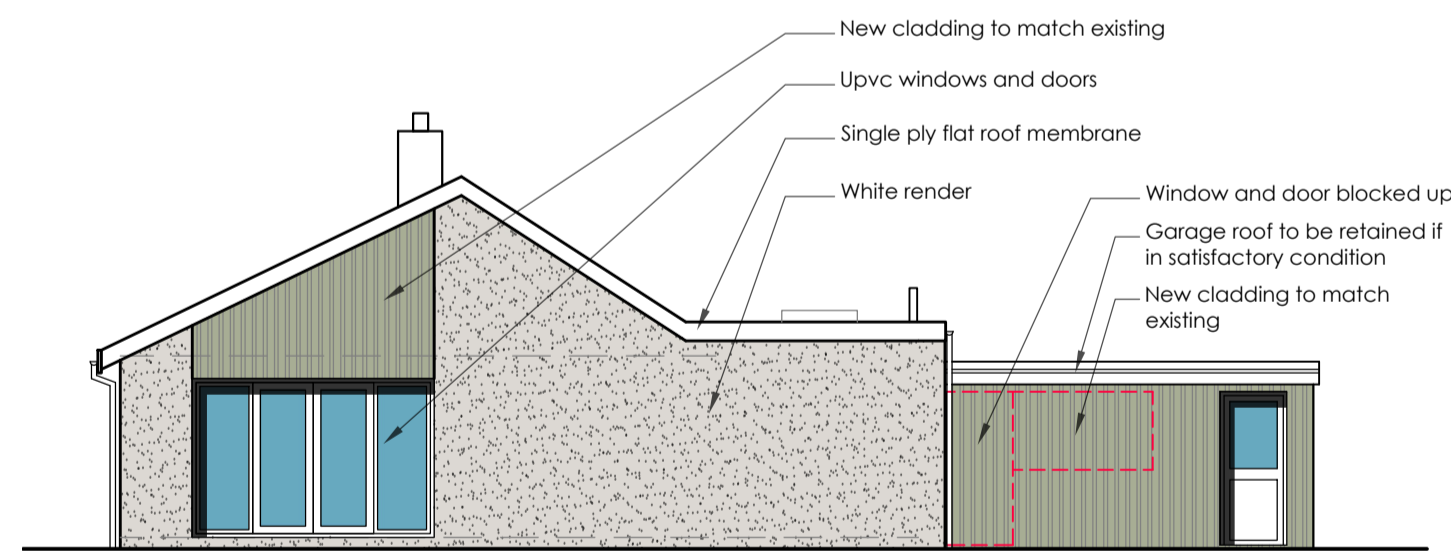

PROPOSED REAR ELEVATION  
1:100

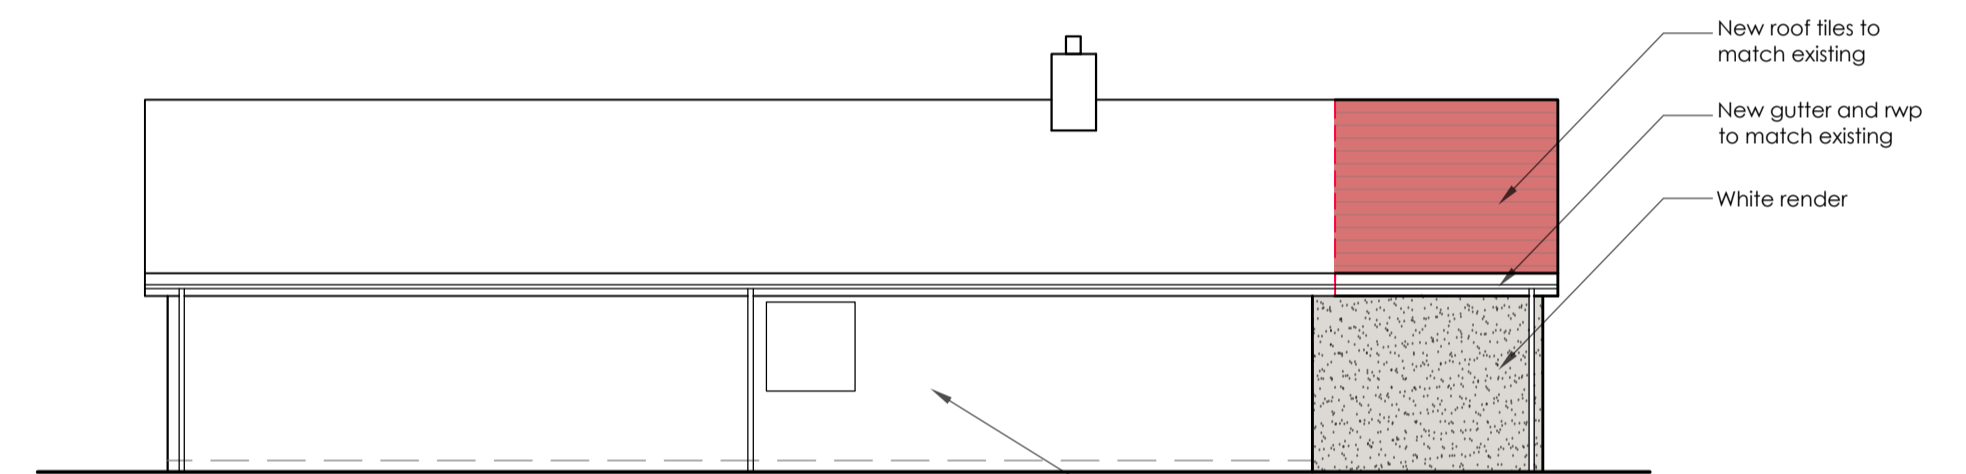


PROPOSED SIDE ELEVATION  
1:100

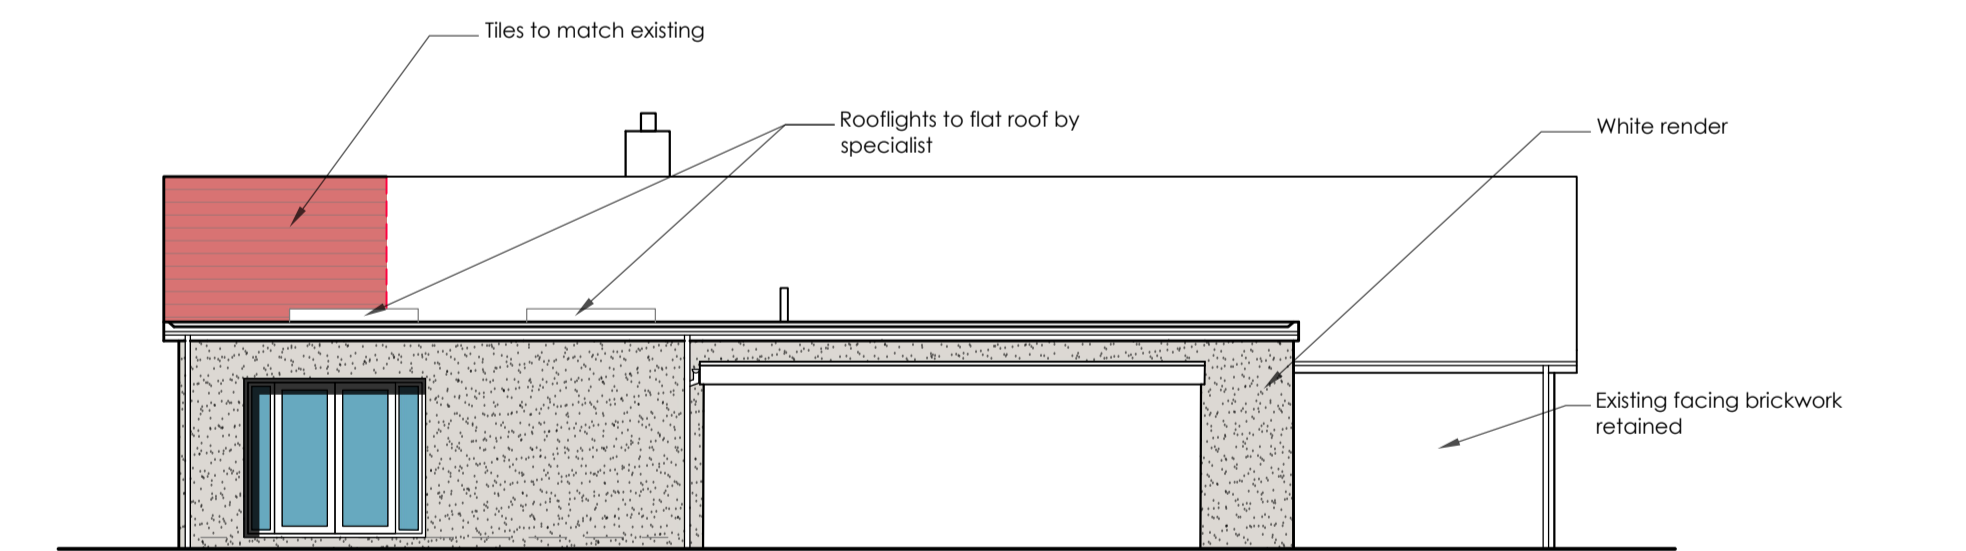

PROPOSED SIDE ELEVATION  
1:100



EXISTING FRONT ELEVATION

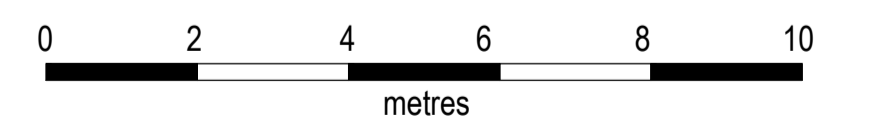

E	Materials changed following clients requirements	17.11.2023	Lynwood House
D	Updated following Building Control comments	06.04.2023	Murray Park
C	Updated for Building Regulations	15.05.2023	Newmarket
B	Scheme modified to clients requirements	15.02.2023	Sufolk CBB 9BU
A	Scheme modified to clients requirements	30.01.2023	
REV	DESCRIPTION	DATE	

PROJECT:  
MILLWOOD  
LIVERMERE ROAD  
GREAT BARTON  
IP31 2RZ  
CLIENT:  
MR & MRS MILLER

DATE: JAN 2023  
DRAWN: AS  
CHECKED: DB  
SCALE: 1-50 @ A1  
DRG NO: 2316-02  
REVISION: E

DO NOT SCALE FROM THIS DRAWING.  
CHECK ALL DIMENSIONS ON SITE. ANY DISCREPANCIES TO BE NOTIFIED TO LYNWOOD ASSOCIATES IMMEDIATELY.

THIS DRAWING IS PROTECTED BY COPYRIGHT. IT MAY NOT BE REPRODUCED IN ANY FORM OR BY ANY MEANS FOR ANY PURPOSE, WITHOUT GAINING PRIOR WRITTEN PERMISSION FROM LYNWOOD ASSOCIATES LTD

TITLE:  
PROPOSED FLOOR PLANS AND ELEVATIONS

T - 01638 661 044  
E - info@lynwoodassociates.co.uk  
W - www.lynwoodassociates.co.uk

