

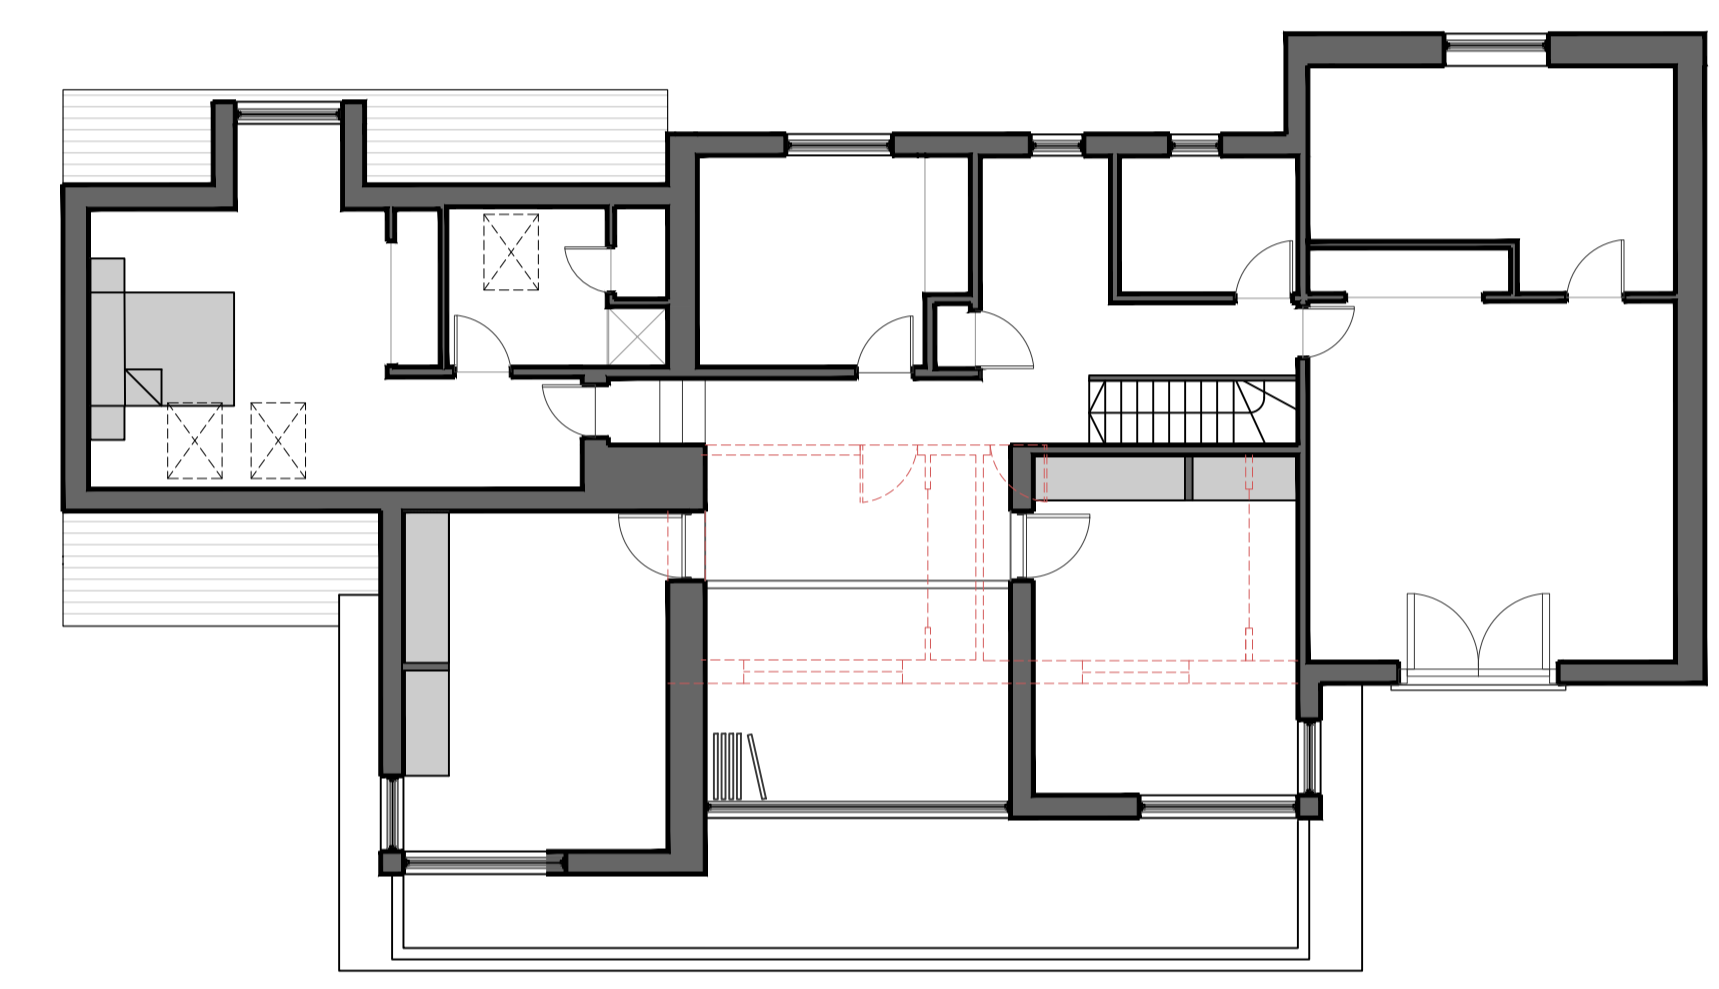


Proposed Roof Plan  
Scale - 1:200

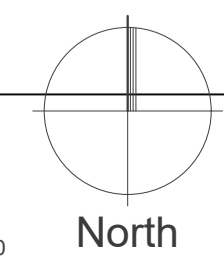

Proposed Down Takings First Floor Plan  
Scale - 1:100

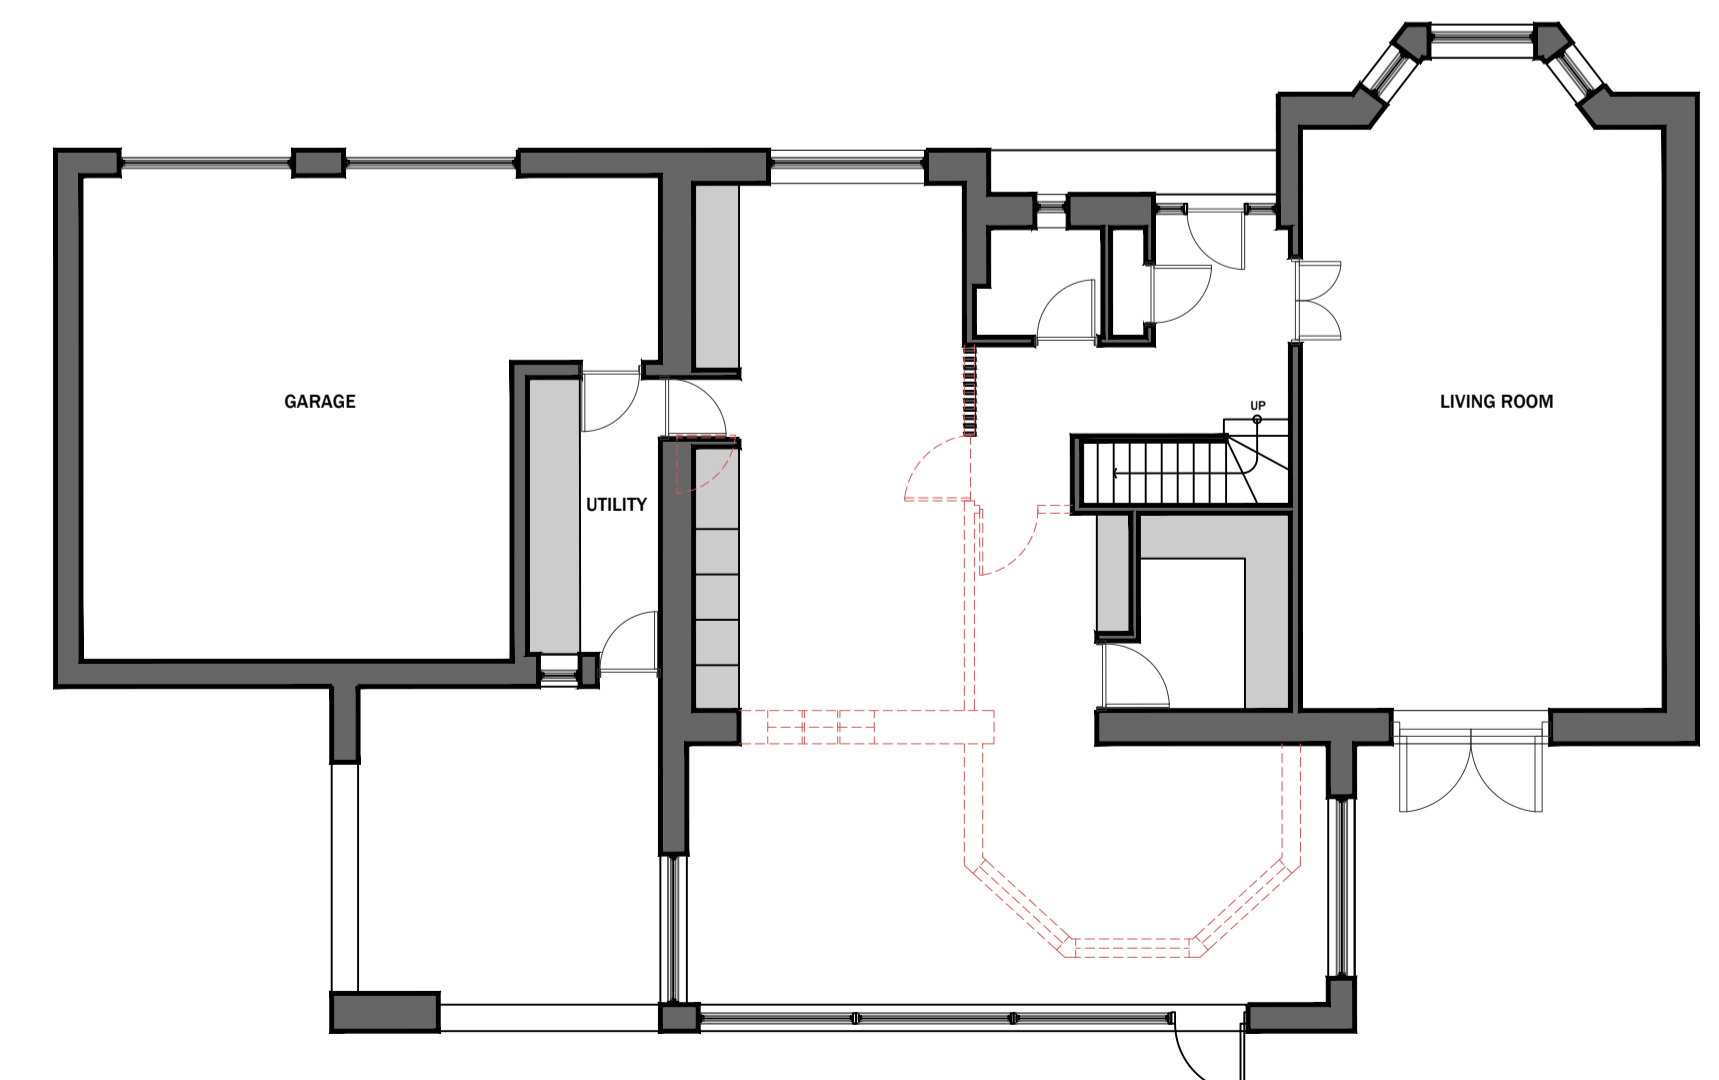

Proposed Down Takings Ground Floor Plan  
Scale - 1:100



Rev Amendments Date



t: 01786 833 338  
e: info@bobbyhalliday.co.uk

**Project:** 23.27  
Proposed House Extension to  
7 Ardochoille Park  
Perth  
PH2 7TL  
**Client:**  
Mr & Mrs G Bloise  
**Drawing No.:**  
23.27 PL 002 Site Plan and Down Takings  
**Status:**  
Planning  
**Drawing Title:**  
Proposed Site Plans and Down Takings

Drawn by: RL  
Scale: as noted @ A1  
Paper Size: A1

**ONLY SCALE FOR PLANNING PURPOSES.  
DO NOT SCALE FOR CONSTRUCTION PURPOSES.**  
Contractor and all suppliers to verify all dimensions on site prior to commencing work or ordering materials.  
Any discrepancies to be reported to Bobby Halliday Architects.  
This drawing is to be read in conjunction with all other Architects, Consultants, Specialists and Sub-Contractors drawings. All rights reserved.  
Bobby Halliday Architects is a Trading Name of Grahame MacLellan Architects Limited Registered in Scotland No. 600071