
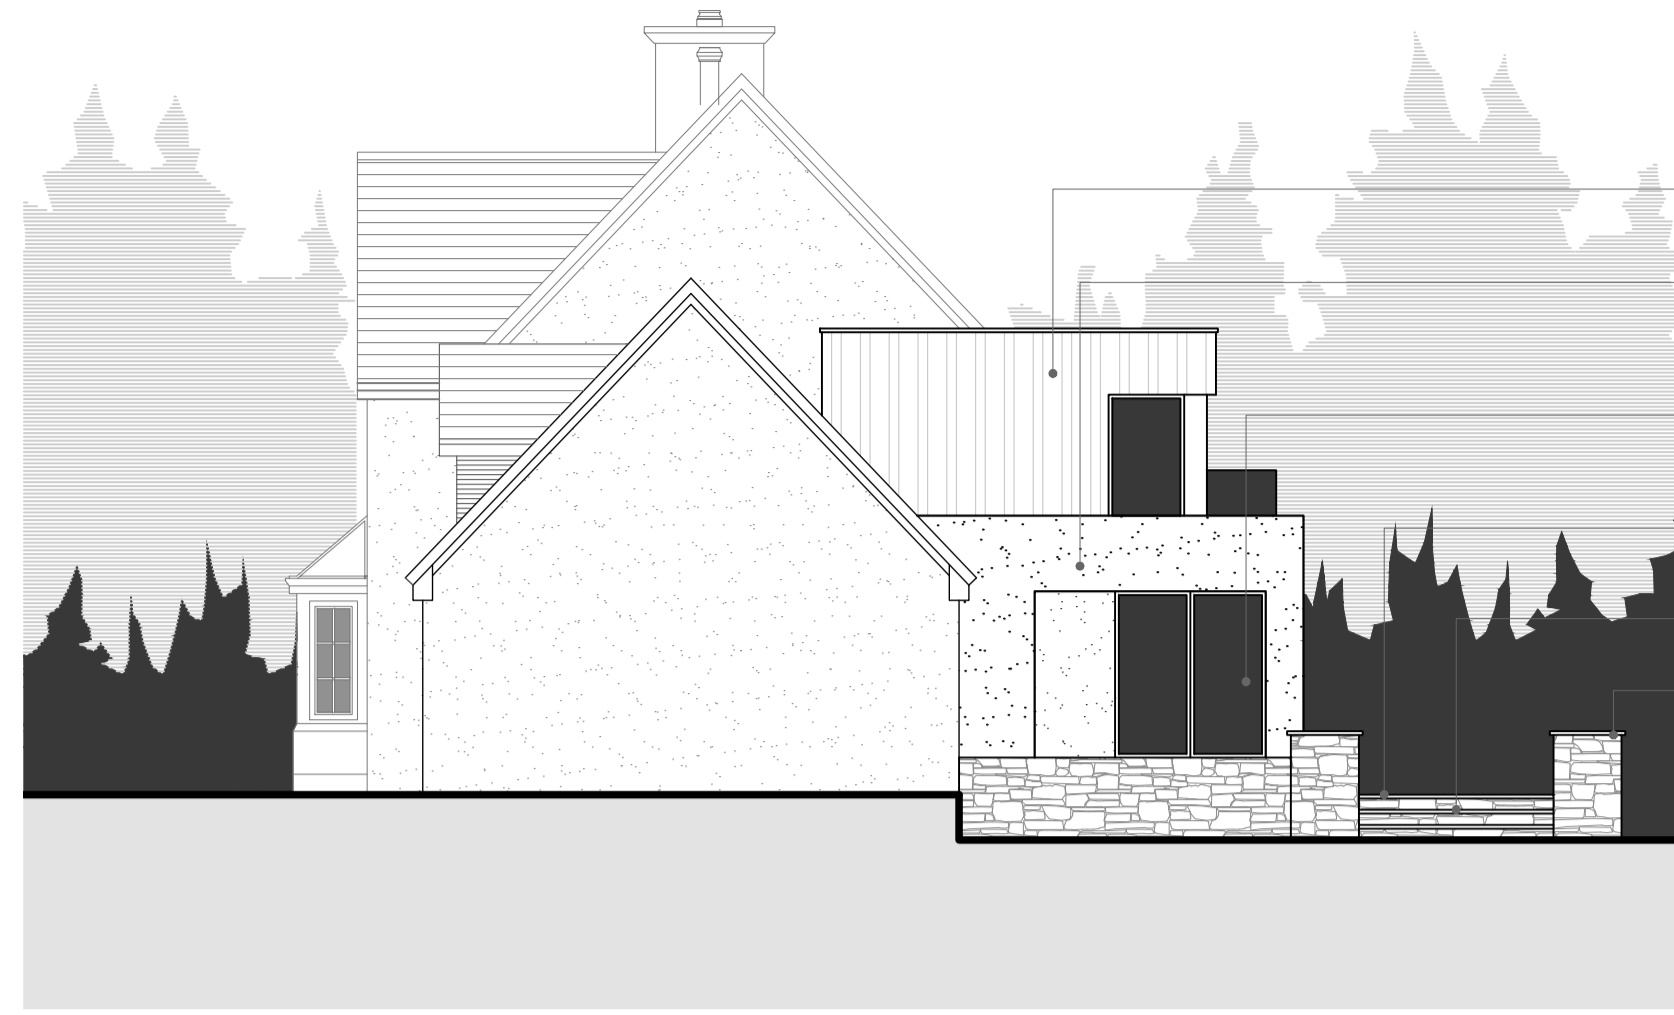



Proposed South West Elevations

Scale - 1:100

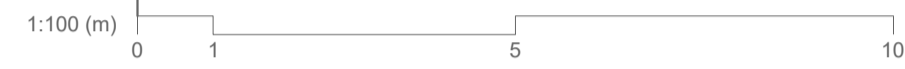


Proposed North West Elevations

Scale - 1:100

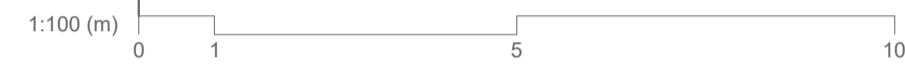

- Increasing patio width to create a single level transition from inside to outside
- White render to match existing house
- Alu clad timber double glazed windows and patio doors
- Increasing patio width to create a single level transition from inside to outside
- Patio Steps repositioned on the sides to access the rest of the garden
- Stone Garden patio wall moved forward

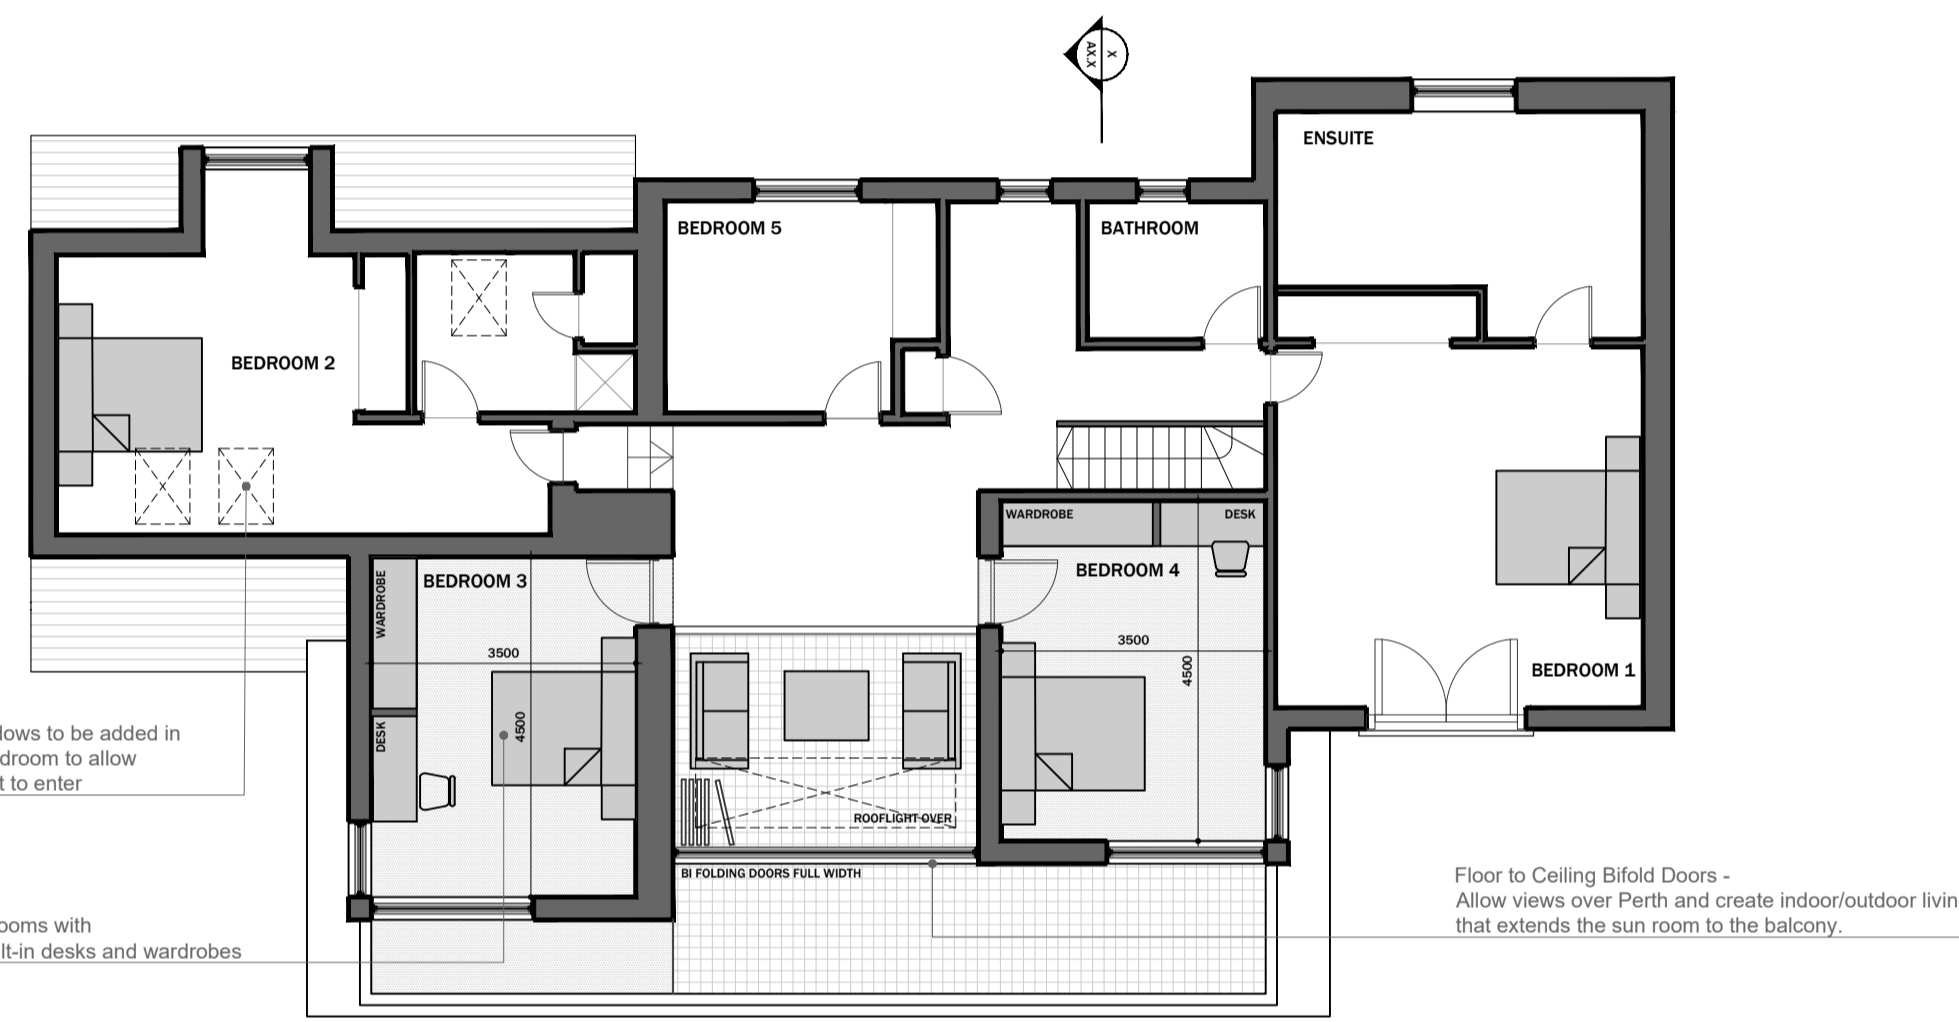


Proposed First Floor Plan

Scale - 1:100



Proposed South East Elevations

Scale - 1:100

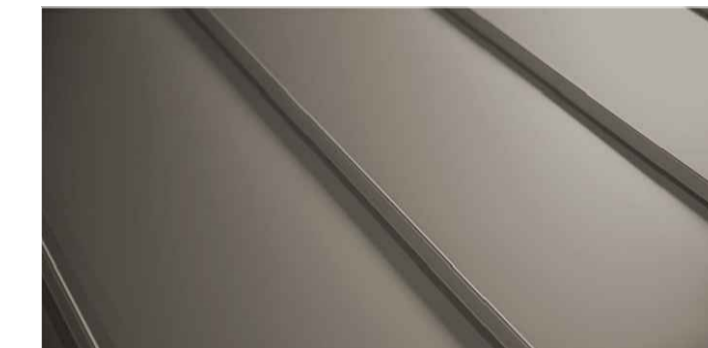


GreenCoat PLX Standing Seam Metal Sheetting - Walnut Brown  
Creating a more modern finish to the upper floor of the extension.




White wet-dash Render  
to match the existing house and extension.

Materiality

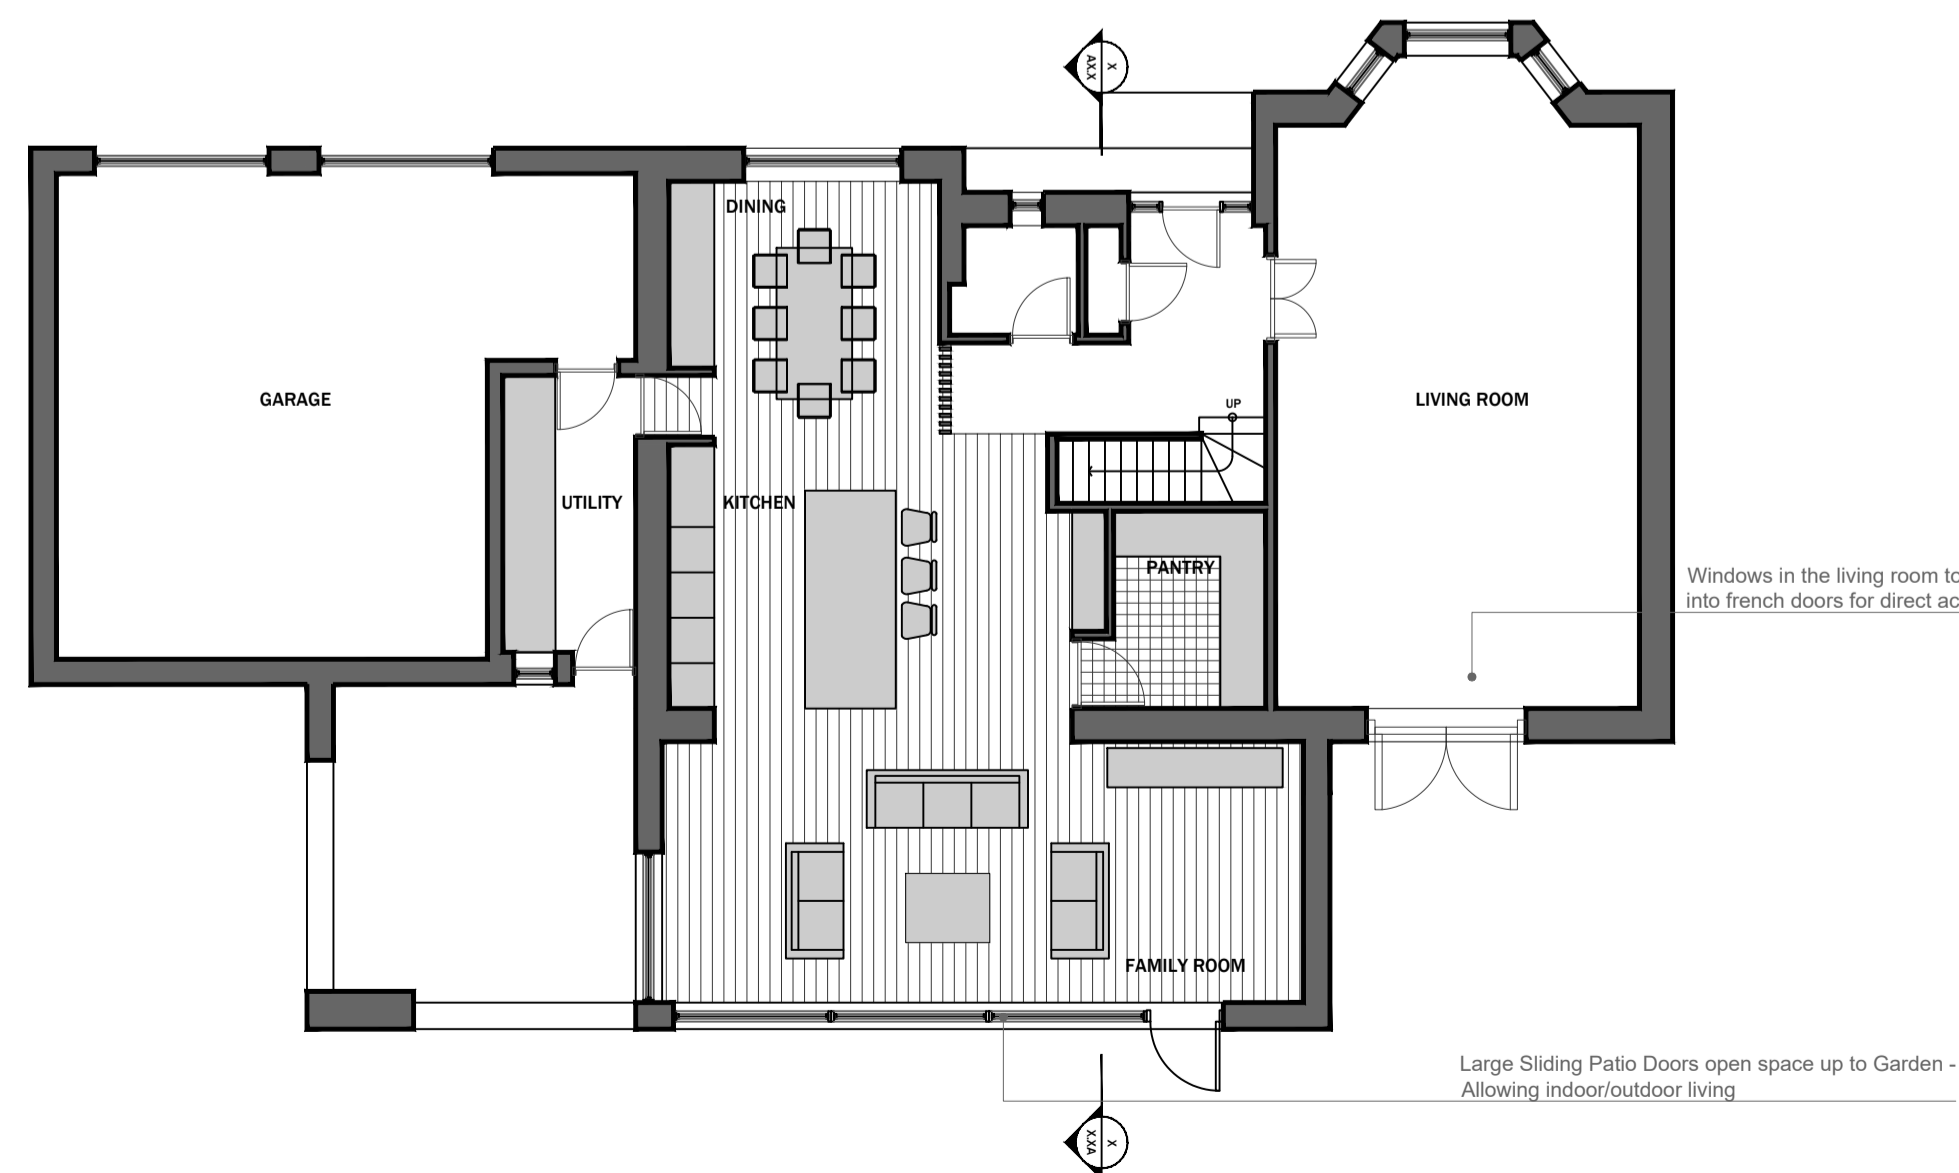

Proposed Ground Floor Plan

Scale - 1:100

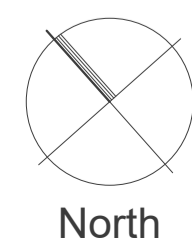

Proposed Sections

Scale - 1:100



Proposed 3D Representation

A Patio Details added to Elevations 20.11.23

Rev Amendments Date



t: 01786 833 338  
e: info@bobbyhalliday.co.uk

Project: 23.27

Proposed House Extension to

7 Ardchoille Park  
Perth  
PH12 7TL

Client:  
Mr & Mrs G Bloice

Drawing No:  
23.27 PL 003 Proposed GA - Rev A

Status:  
Planning

Drawing Title:  
Proposed General Arrangement

Drawn by: RL  
Scale: as noted @ A1  
Paper Size: A1

**ONLY SCALE FOR PLANNING PURPOSES.  
DO NOT SCALE FOR CONSTRUCTION PURPOSES.**  
Contractor and all suppliers to verify all dimensions on site prior to commencing work of eroding materials.  
Any discrepancies to be reported to Bobby Halliday Architects.  
This drawing is to be read in conjunction with all other Architects, Consultants, Specialists and Sub-Contractors drawings. All rights reserved.  
Bobby Halliday Architects is a Trading Name of Grahame MacLellan Architects Limited Registered in Scotland No. 600071