


Materials:

Roof - Clay tiles


Walls - Timber cladding on brick plinth

Doors - Timber


Gutters and downpipes - Black UPVC

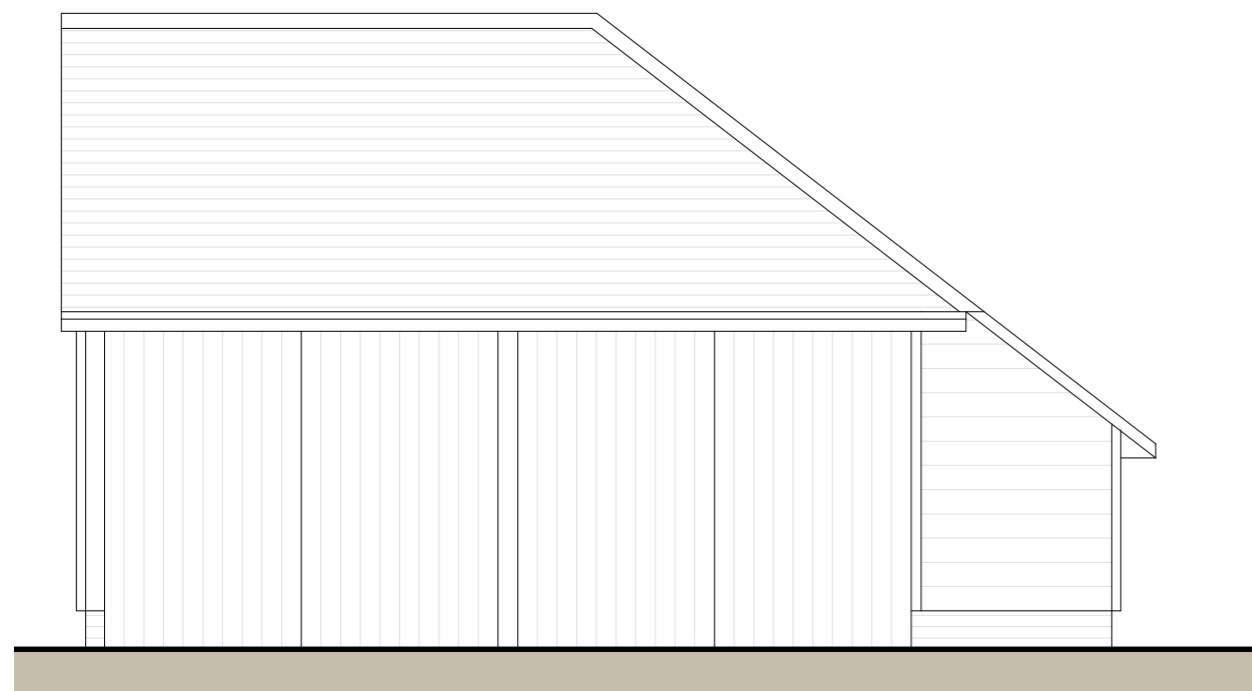


Front Elevation (south east)

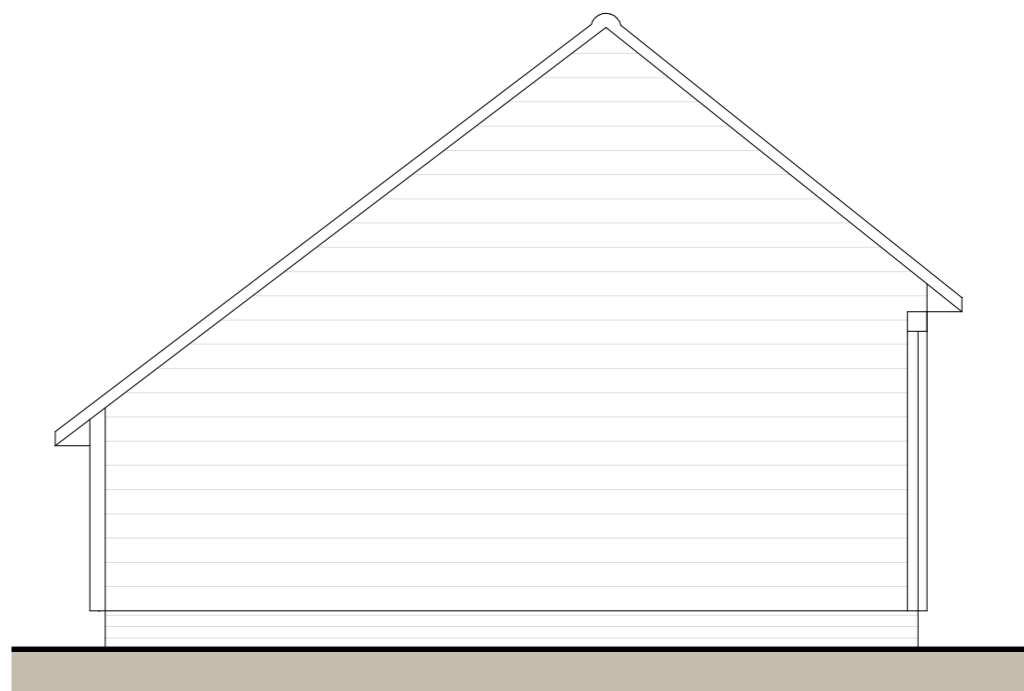


Side Elevation (south west)

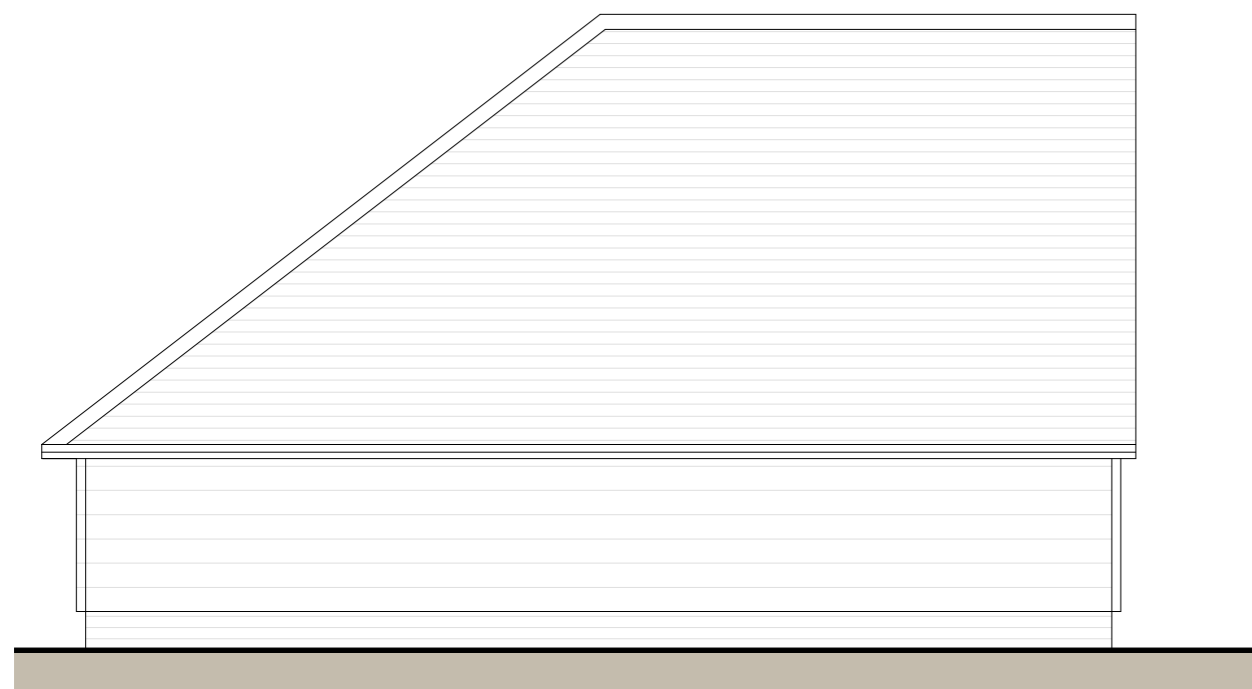

Rear Elevation (north west)

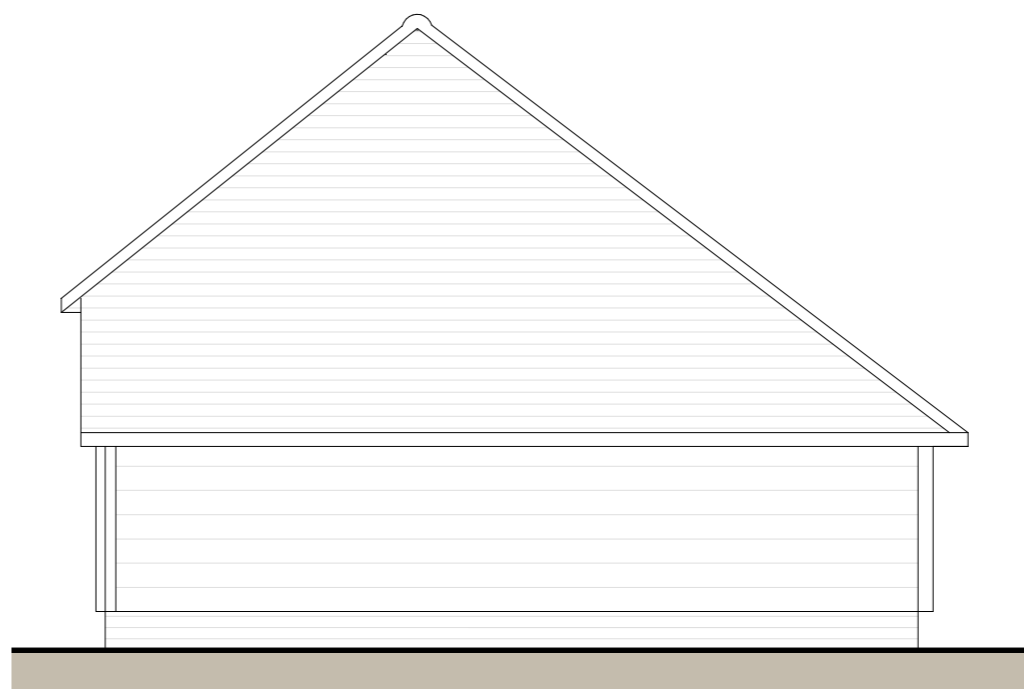

Side Elevation (north east)

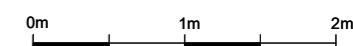

Scale 1:50

Rev description date by ch

Project

**2 Highway Cottages**

Lower Froyle, GU34 4NA

Scale Date Drawn  
1:50@A3 01/11/23 MH

Drawing Title

**Existing Garage Elevations**

Status

Planning

Drawing No. Rev  
23220 - P117 -



MJH Architects, 4 Rodswood, Alton, Hants, GU342LD  
T.01420 544501 www.mjharchitects.co.uk

Notes  
This drawing is © copyright of MJH Architects.  
This drawing is to be used in conjunction with all consultant's drawings, details and specification.  
All dimensions to be checked on site prior to commencement of building work.  
Scale for planning purposes only.  
Any discrepancies to be reported to the architect prior to implementation.