

Materials:

Roof - Clay tiles


Walls - Timber cladding on brick plinth

Doors - Timber


Gutters and downpipes - Black UPVC




Front Elevation (south east)

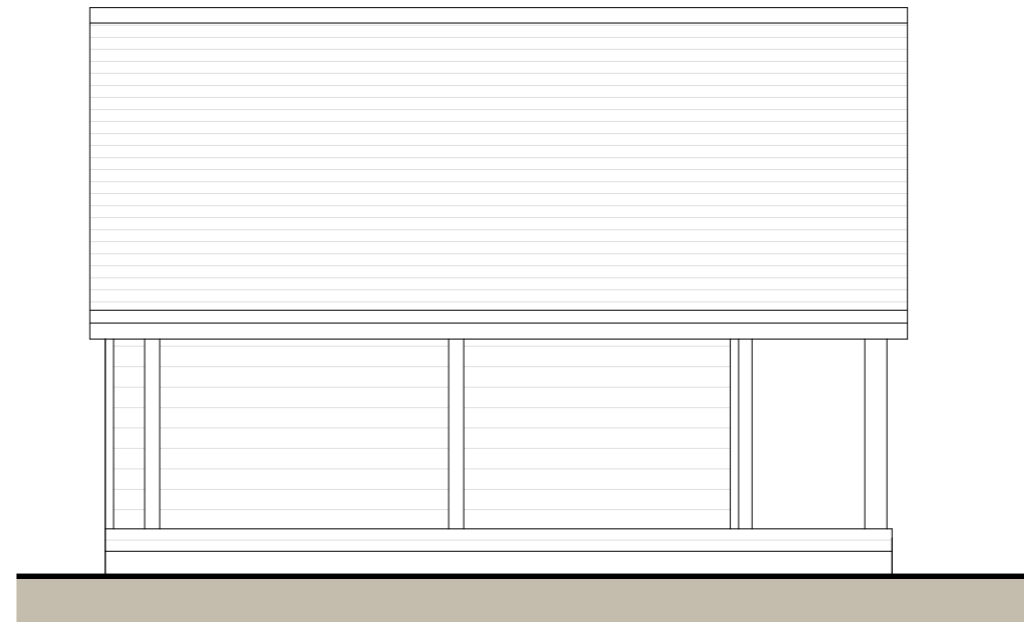

Side Elevation (south west)

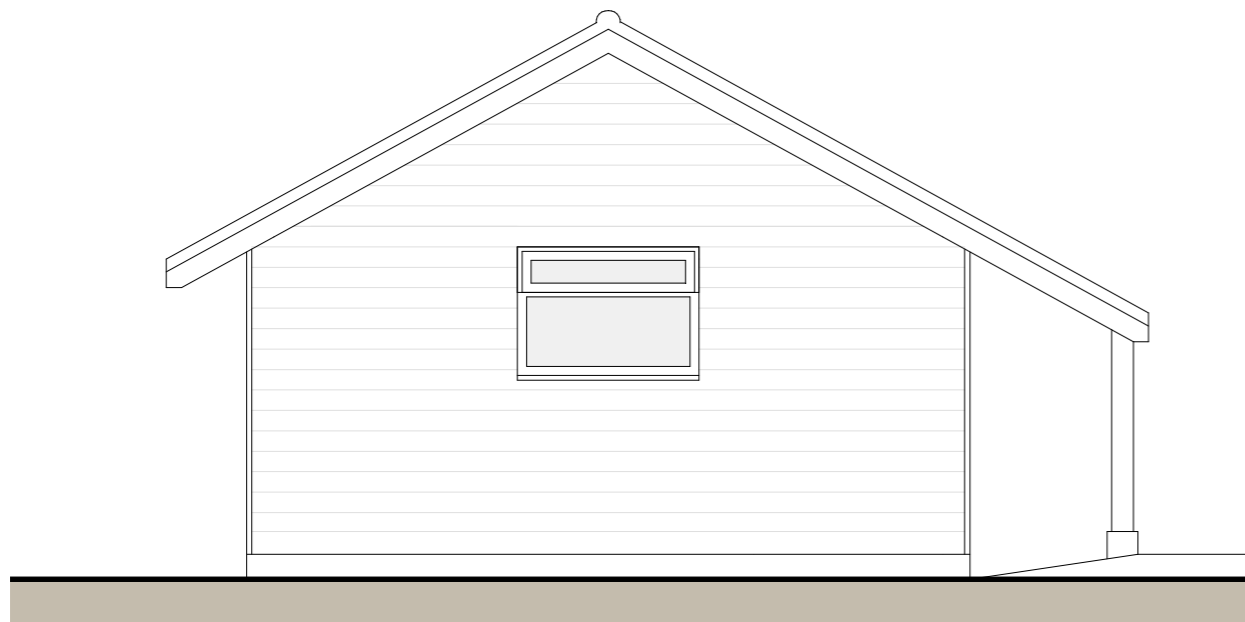

Rear Elevation (north west)

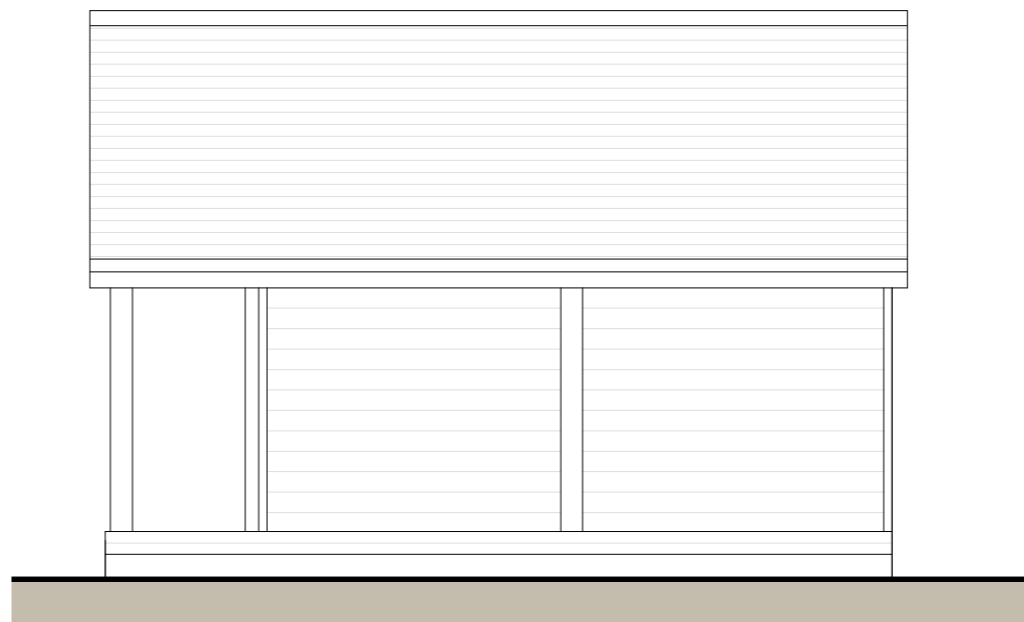

Side Elevation (north east)



Scale 1:50

Rev	description	date	by	ch
-----	-------------	------	----	----

Project

2 Highway Cottages
Lower Froyle, GU34 4NA

Scale	Date	Drawn
1:50@A3	01/11/23	MH

Drawing Title

Existing Garden Room Elevations

Status

Planning

Drawing No.	Rev
23220 - P120	-



MJH Architects, 4 Rodkwood, Alton, Hants, GU342LD
T:01420 544501 www.mjharchitects.co.uk

Notes
This drawing is © copyright of MJH Architects.
This drawing is to be read in conjunction with all consultant's drawings, details and specifications.
All dimensions to be checked on site prior to commencement of building work.
Scale for planning purposes only.
Any discrepancies to be reported to the architect prior to implementation.