


Notes:

DRAWING INFORMATION
Dimensions to be checked on site. All in millimetres (mm) unless stated. Not to be scaled.
This drawing and information displayed is the confidential property of ep projects Ltd and shall not be copied or used for any purpose without the written permission of an agent of the company.

© ep Projects Ltd.

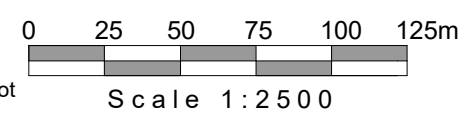

Rev.	Date	Revision Description	Drw.	Chkd.

Rev.	Date	Revision Description	Drw.	Chkd.			
Drawn by:	EPPJ	Date:	15.09.23	Checked by:	EPPJ	Date:	15.09.23

Issued for:

PLANNING

Project:
349-353 Shirley Rd, Shirley,
Southampton SO15 3JD

Client:

Holland Investments LTD

Drawing:
Location Plan

Project No: 19039

Dwg No: EXT010

Scale:


1 : 2500@A1

Rev:


© ep Projects Ltd.
E: gary.william@energypd.com
W: www.energypd.com
Contractors must work only to figured dimensions which are to be checked on site.
Registered Office:
7 Bell Yard,
London,
WC2A 2JR
Registered Number: 08239965




1 GA - 00 Existing Ground
EXT100 Scale - 1 : 100

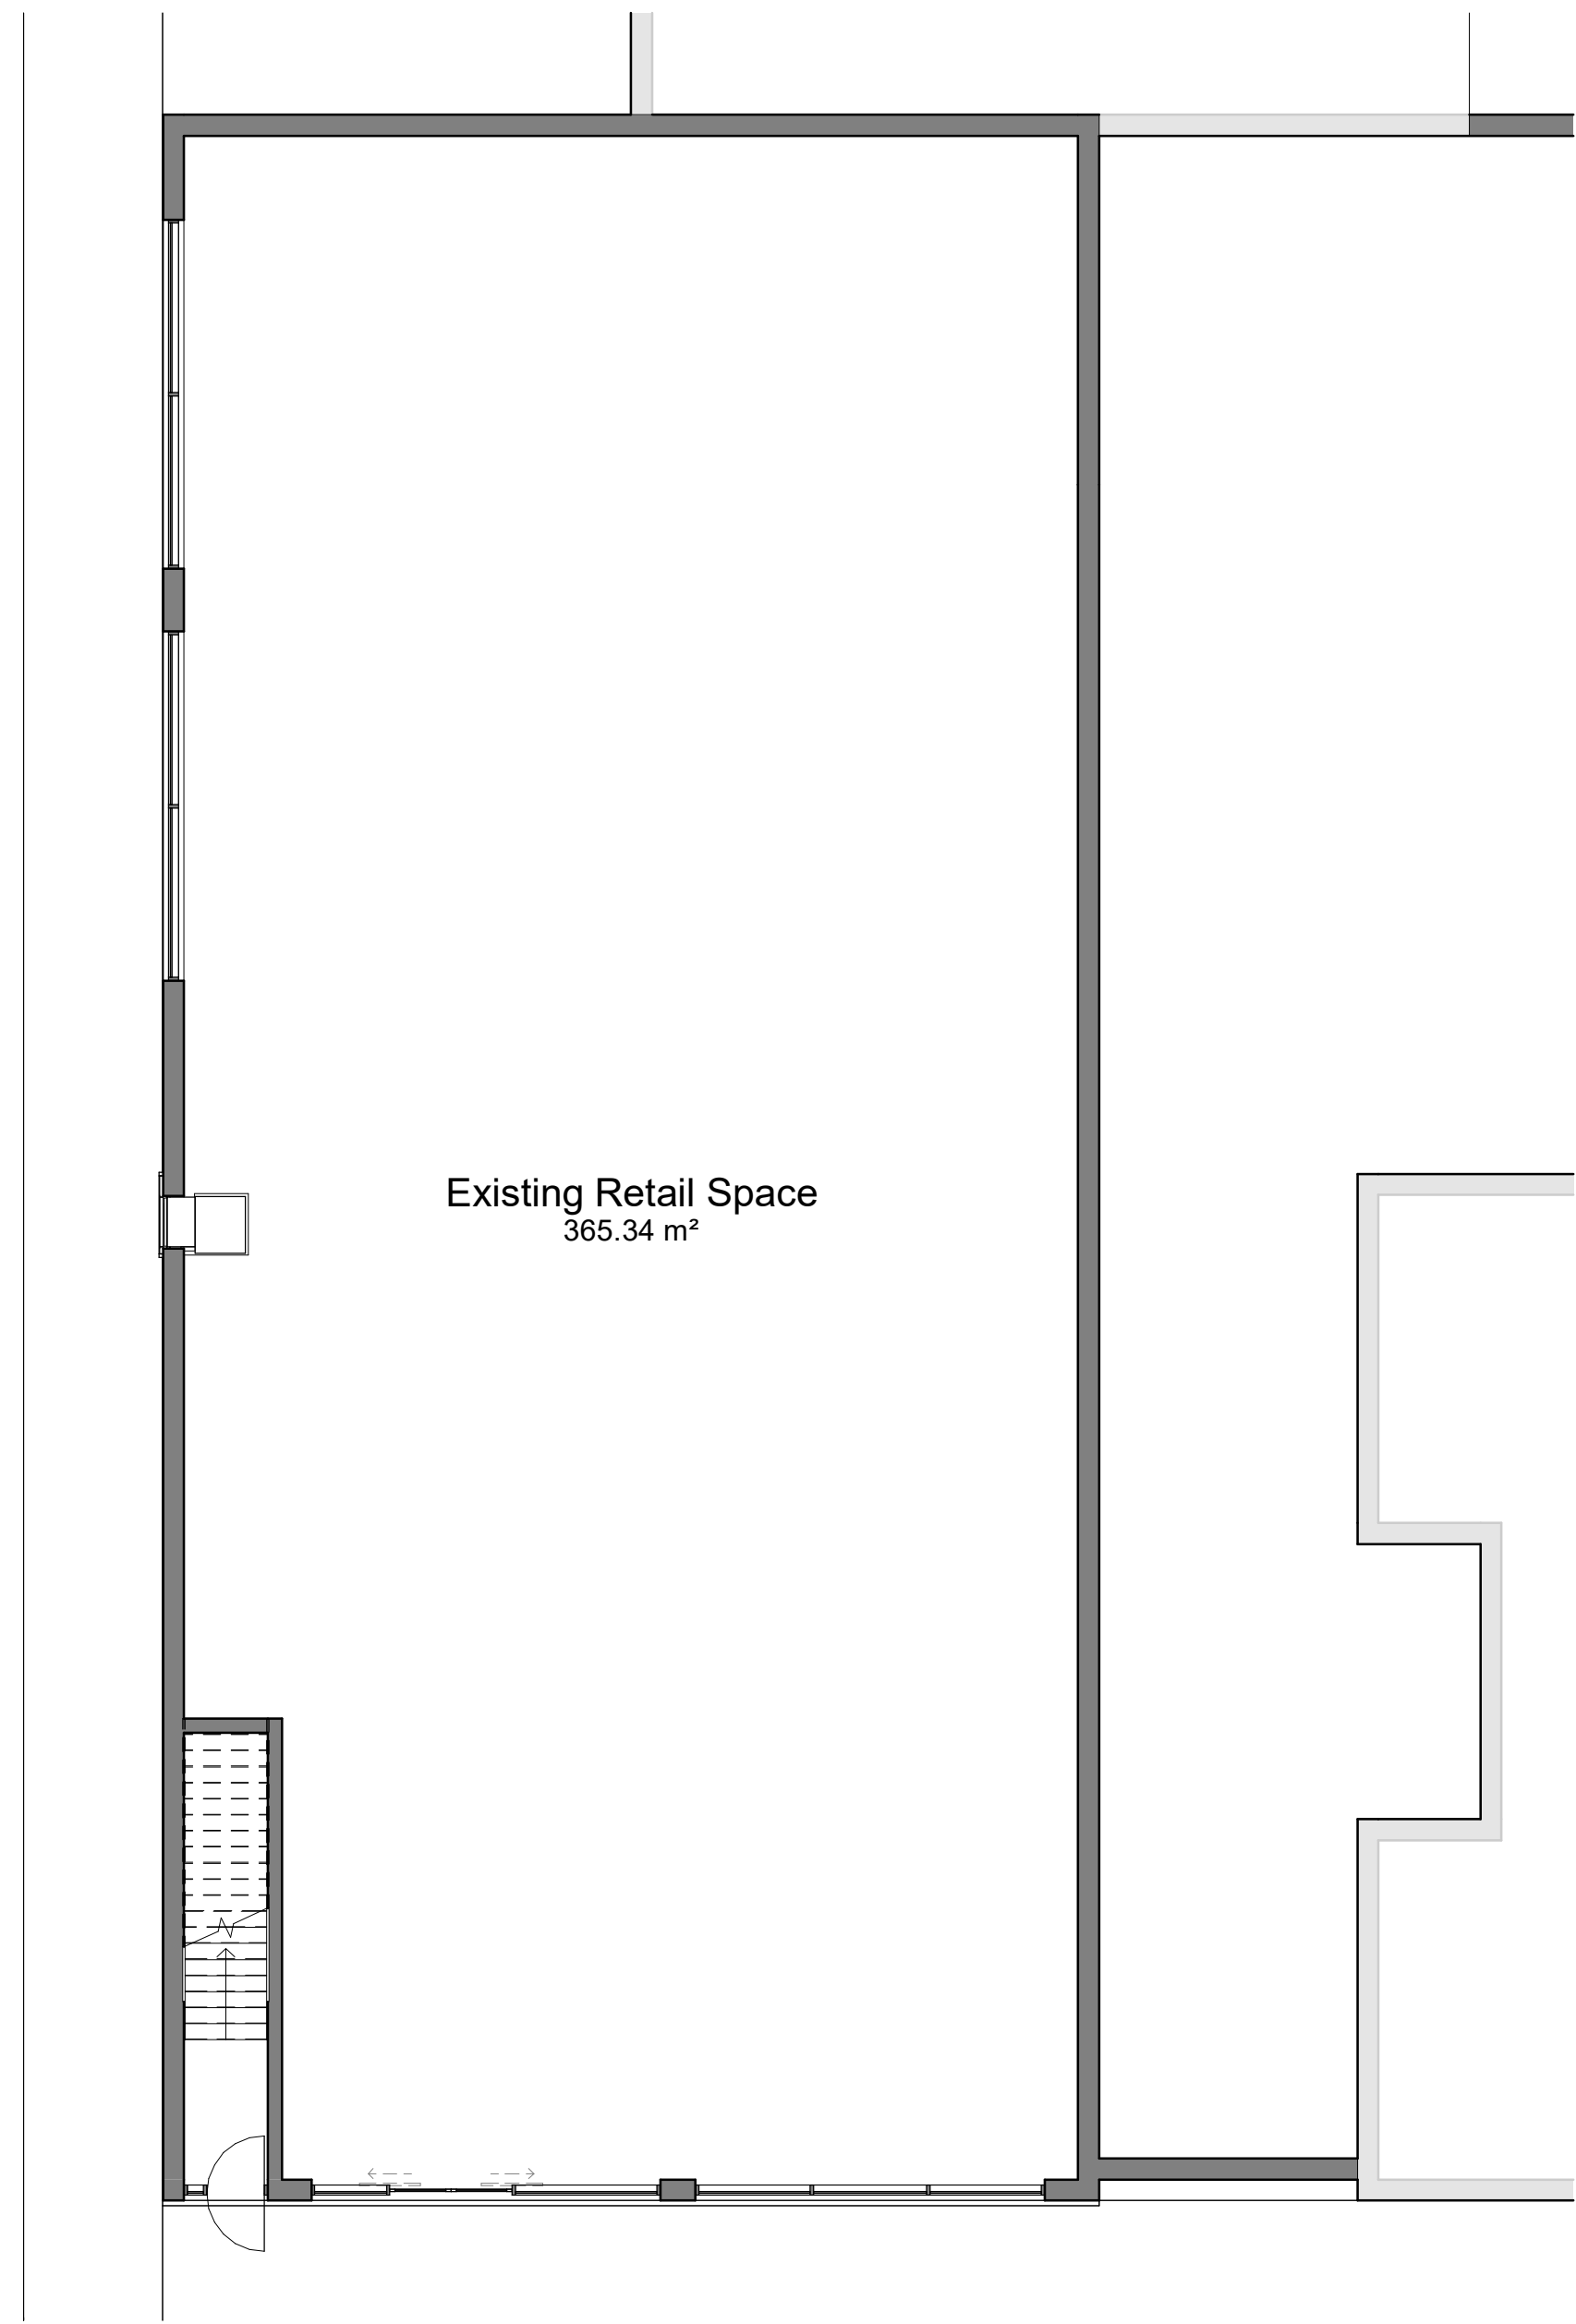



2 GA - 01 Existing First
EXT100 Scale - 1 : 100

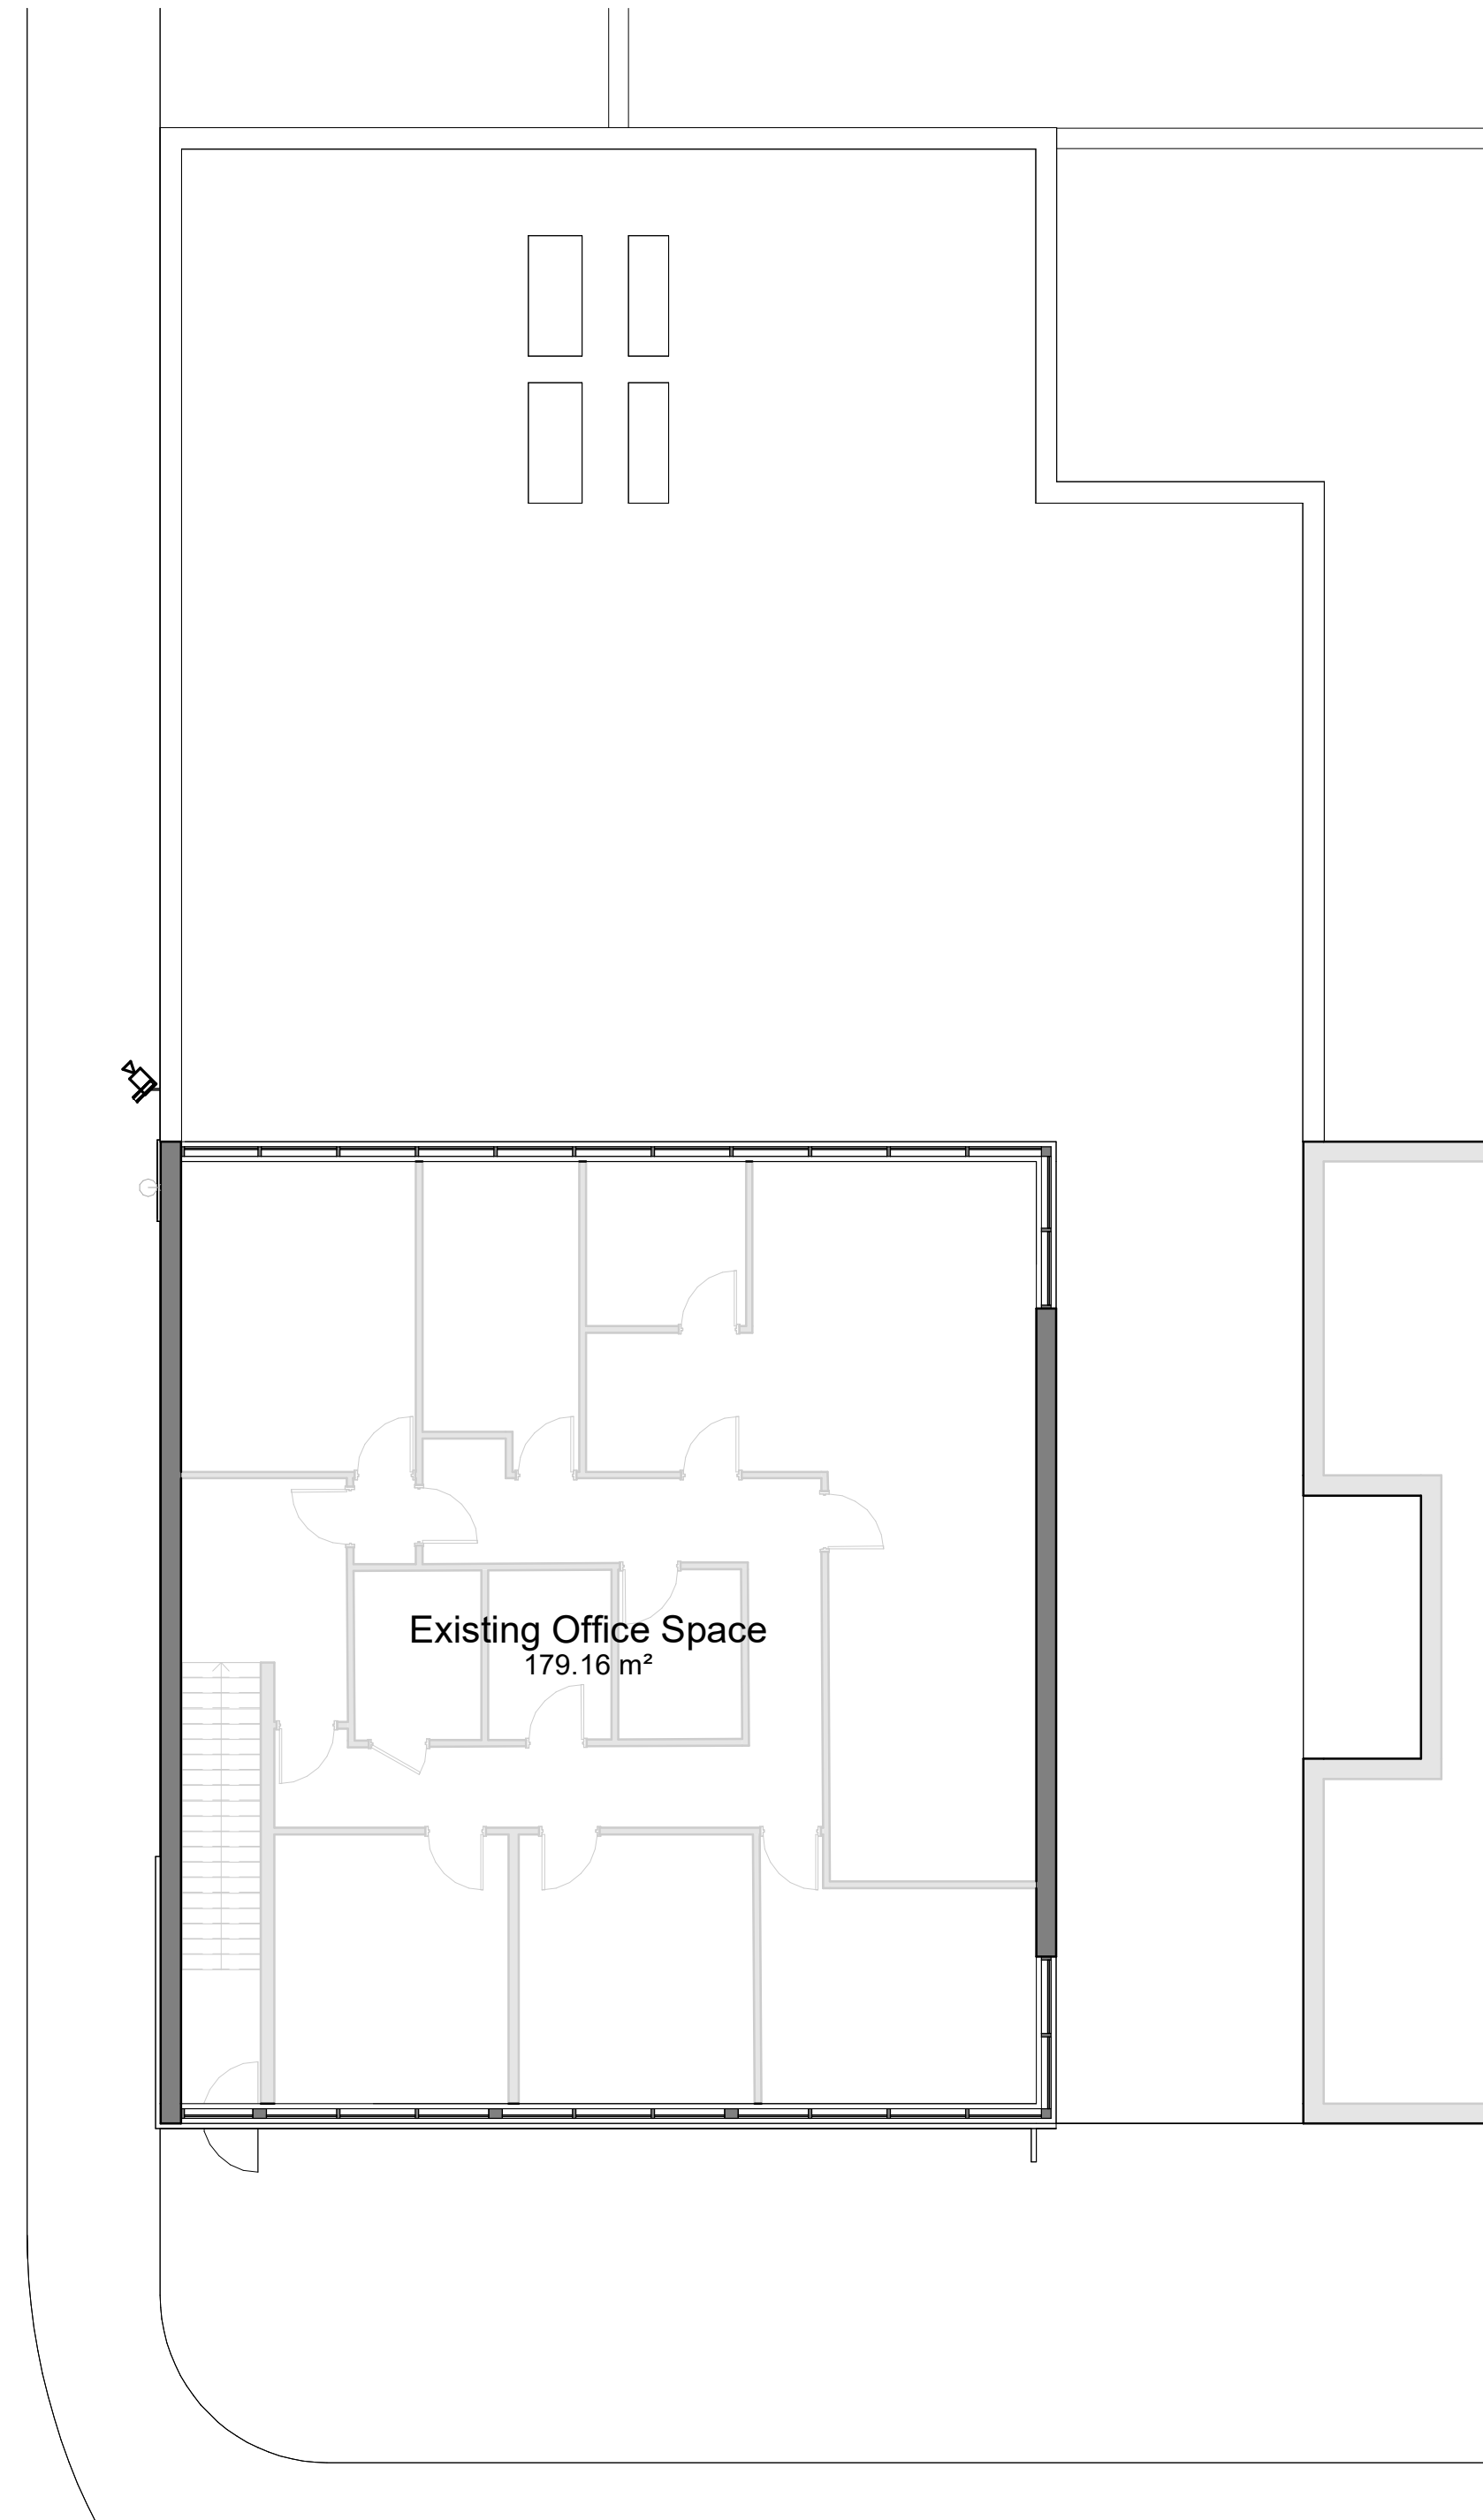

3 02 Existing Second
EXT100 Scale - 1 : 100

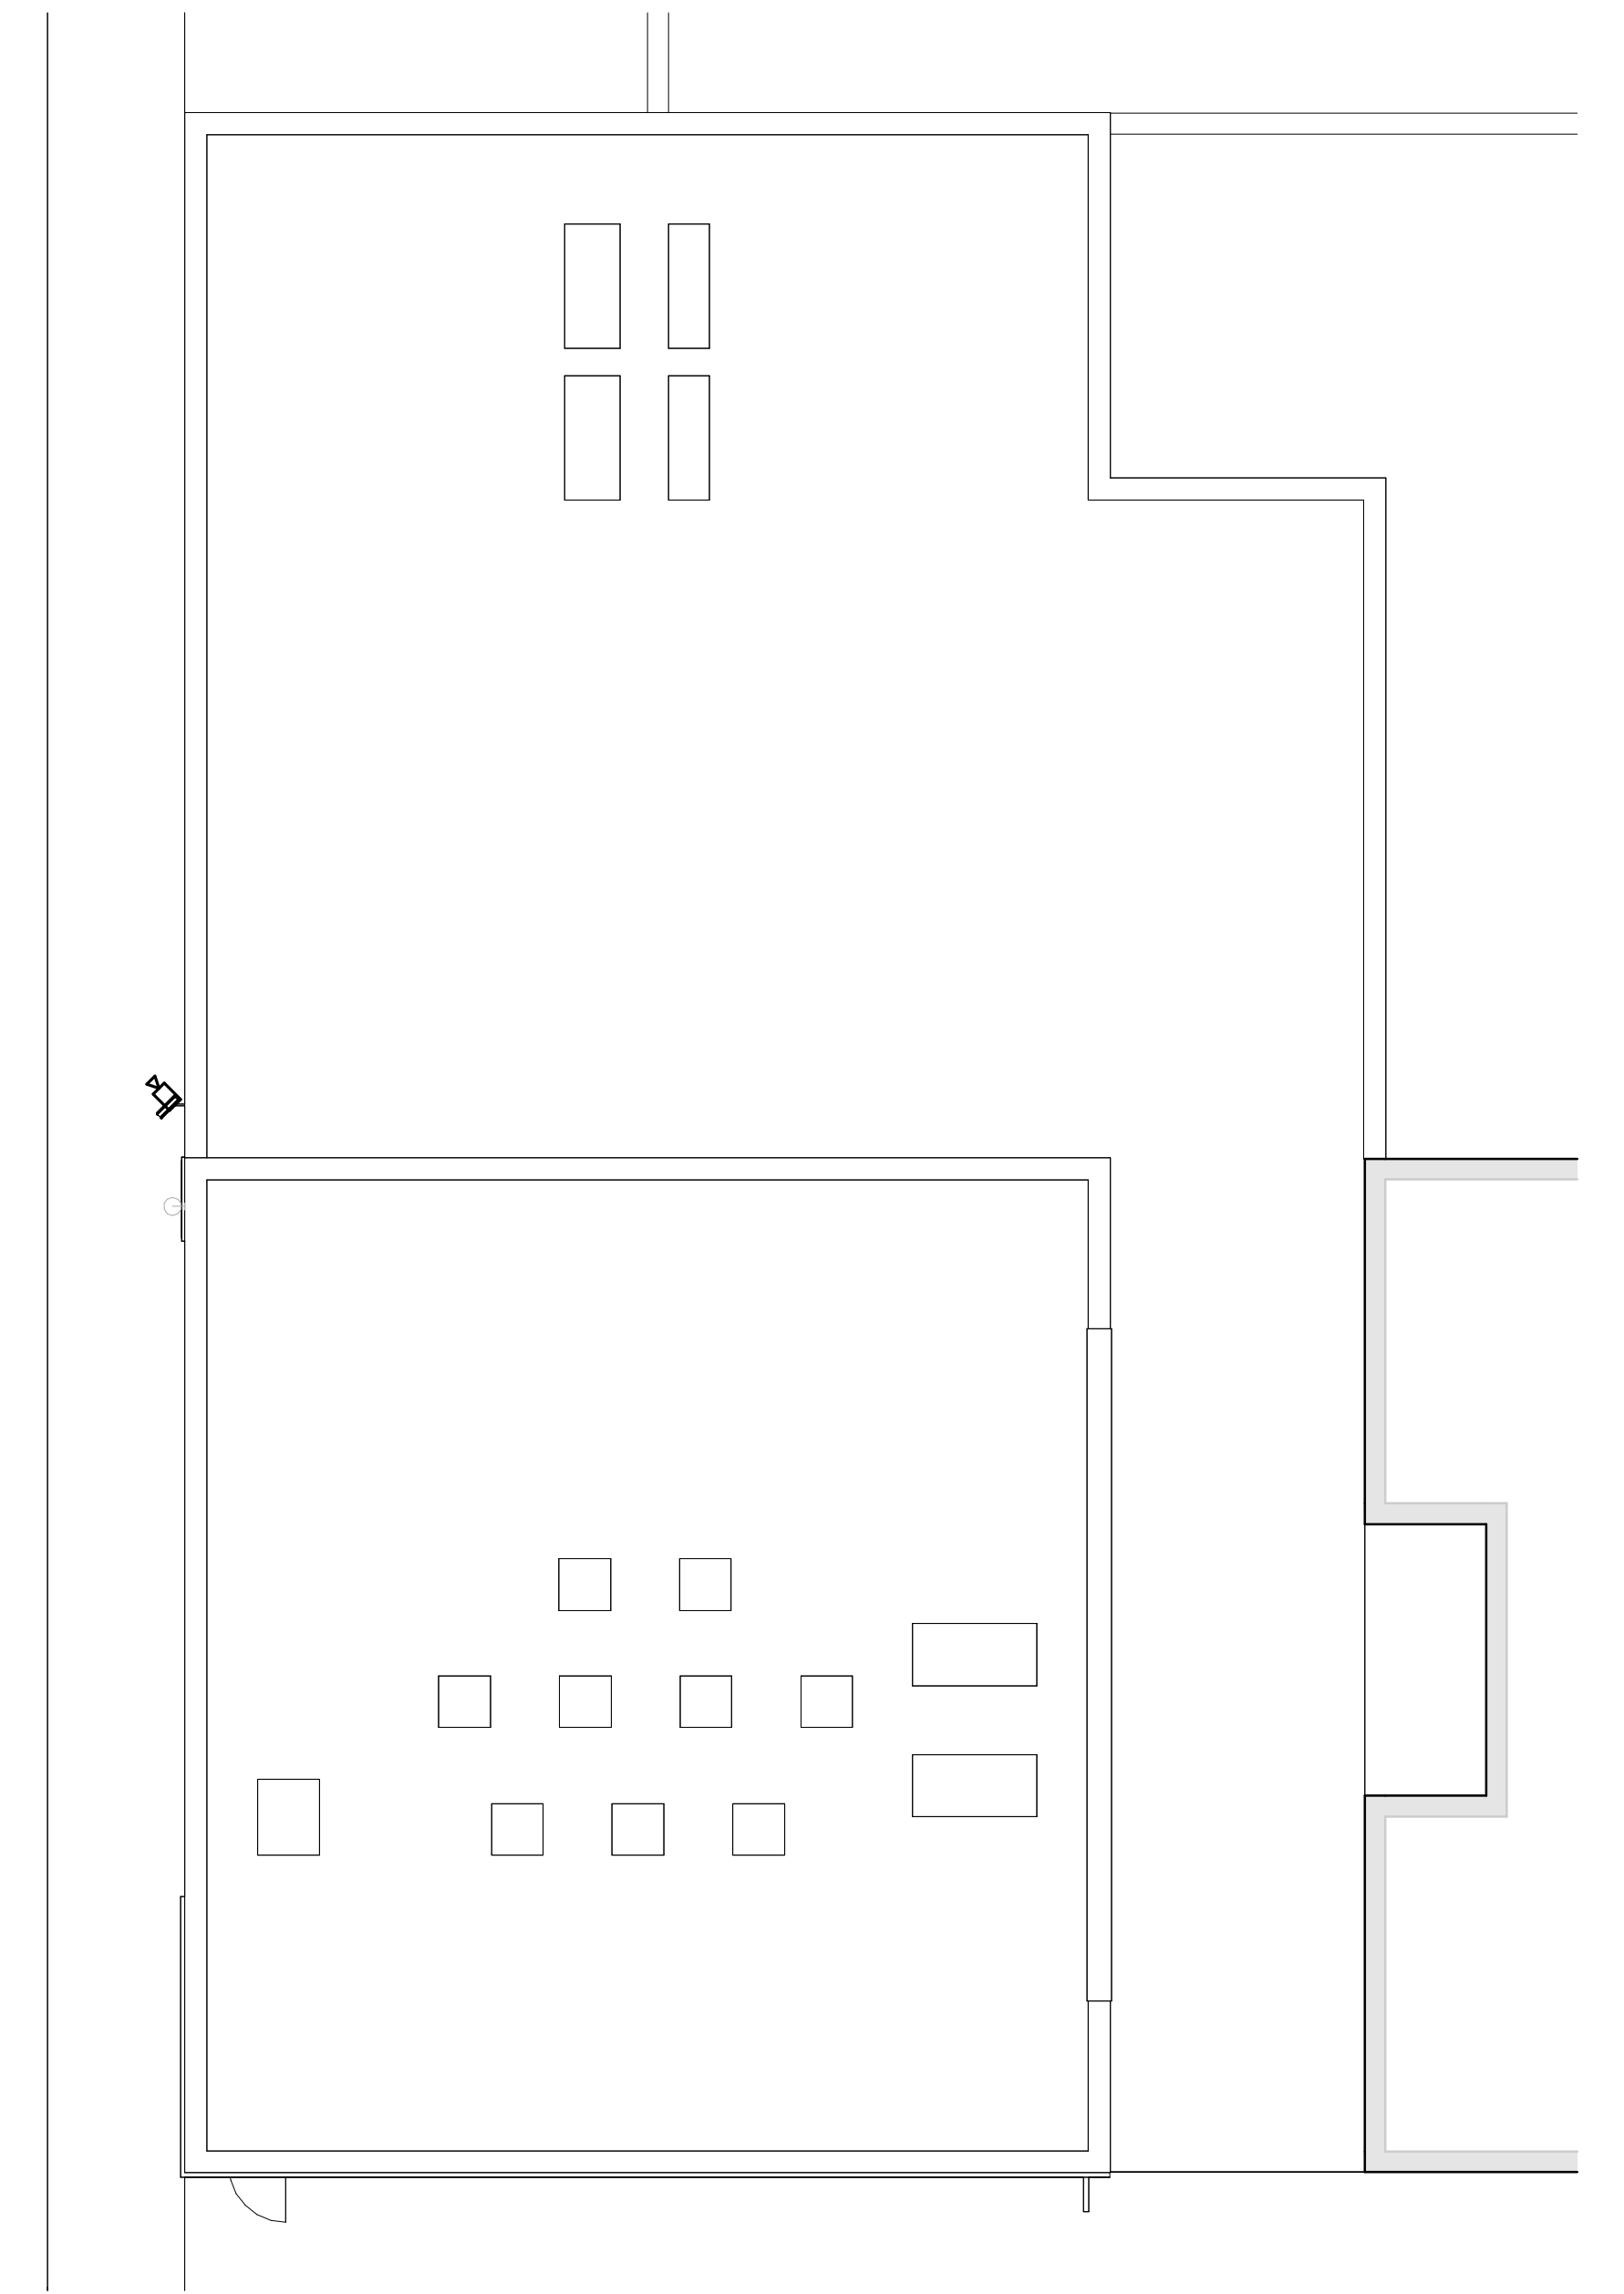

Notes:
DRAWING INFORMATION
Dimensions to be checked on site. All in millimetres (mm) unless stated. Not to be scaled.
This drawing and information displayed is the confidential property of ep projects Ltd and shall not be copied or used for any purpose without the written permission of an agent of the company.
© ep Projects Ltd.

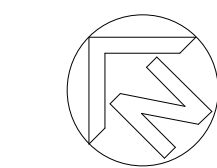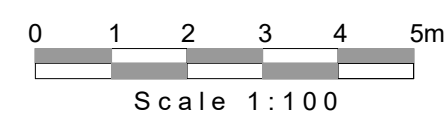

Rev.	Date	Revision Description

Drawn by	Chkd.
EPPJ	

Rev.	Date	Revision Description
A	17/11/2023	Revised for planning

Drawn by	Date	Checked by	Date
EPPJ	15.09.23	EPPJ	15.09.23

Issued for:
PLANNING
Project:
349-353 Shirley Rd, Shirley,
Southampton SO15 3JD

Client:
Holland Investments LTD
Drawing:
Existing GA Plans

Project No: 21056
Dwg No: EXT100
Scale:
1 : 100@A1
Rev: A

© ep Projects Ltd.
E: gary.william@energyprotd.com
W: www.energyprotd.com
Contractors must work only to figured dimensions which are to be checked on site.
Registered Office:
7 Bell Yard,
London,
WC2A 2JR
Registered Number: 08238665



1 Existing North East Elevation
EXT200 Scale - 1 : 100




2 Existing North West Elevation
EXT200 Scale - 1 : 100




3 Existing South West Elevation
EXT200 Scale - 1 : 100



4 Existing South East Elevation
EXT200 Scale - 1 : 100

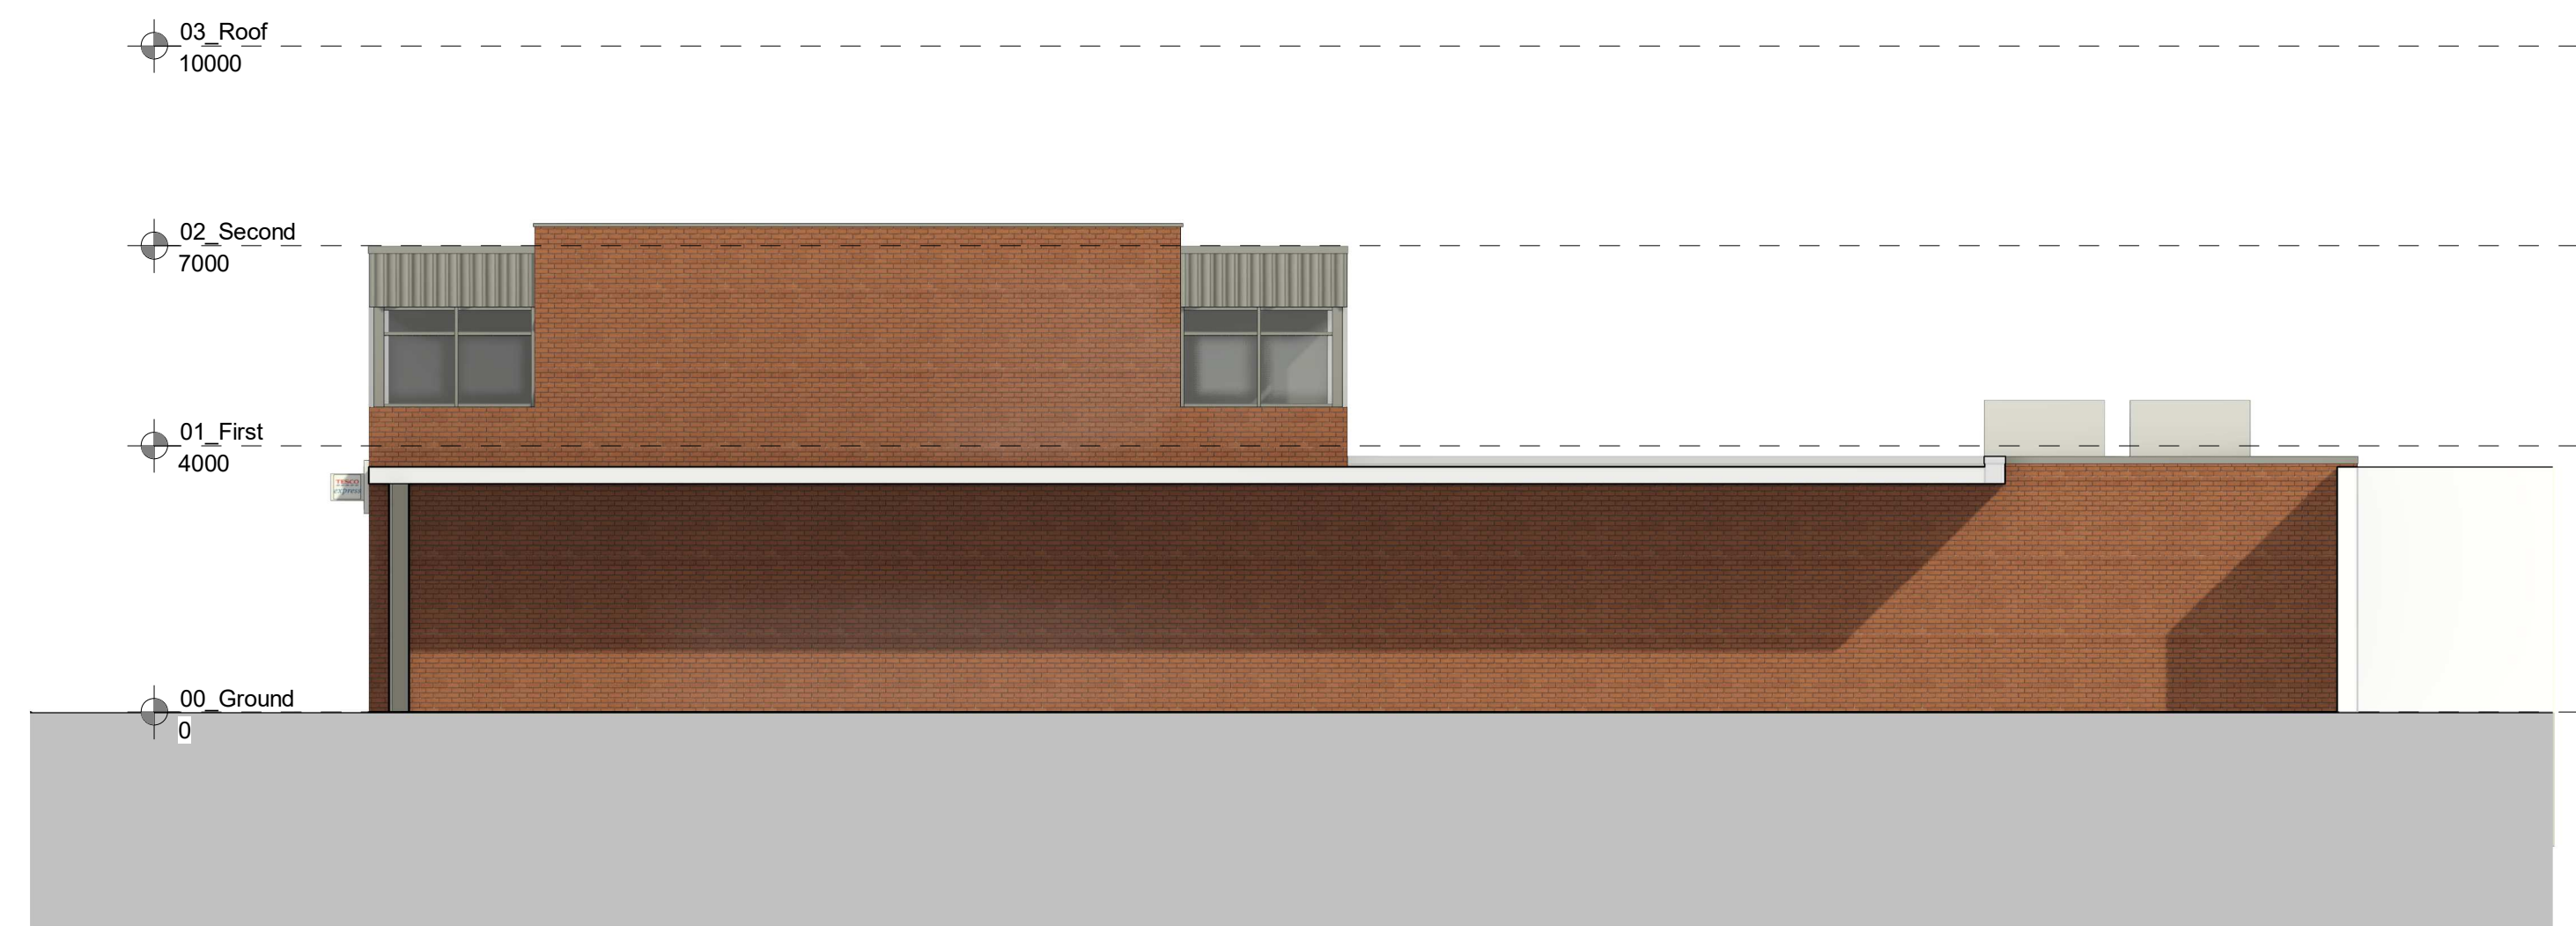

Notes:
DRAWING INFORMATION
Dimensions to be checked on site. All in millimetres (mm) unless stated. Not to be scaled.
This drawing and information displayed is the confidential property of ep projects Ltd and shall not be copied or used for any purpose without the written permission of an agent of the company.
© ep Projects Ltd.

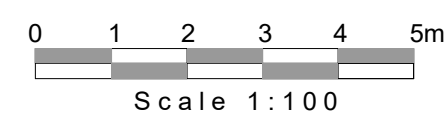

Rev.	Date	Revision Description	Drawn	Chkd.

Rev.	Date	Revision Description	Drawn	Chkd.
A	17/11/2023	Revised for planning	TS	JL

Drawn by: EPPJ	Date: 15.09.23	Checked by: EPPJ	Date: 15.09.23
----------------	----------------	------------------	----------------

Issued for:
PLANNING
Project:
349-353 Shirley Rd, Shirley,
Southampton SO15 3JD


Client:
Holland Investments LTD
Drawing:
Existing Elevations

Project No: 21056
Dwg No: EXT200
Scale:
1 : 100@A1
Rev: A

© ep Projects Ltd.
E: gary.william@energyprotd.com
W: www.energyprotd.com
Contractors must work only to figured dimensions which are to be checked on site.
Registered Office:
7 Bell Yard,
London,
WC2A 2JR
Registered Number: 08236965



1 GA - 00 Existing Ground
PRP100 Scale - 1 : 100

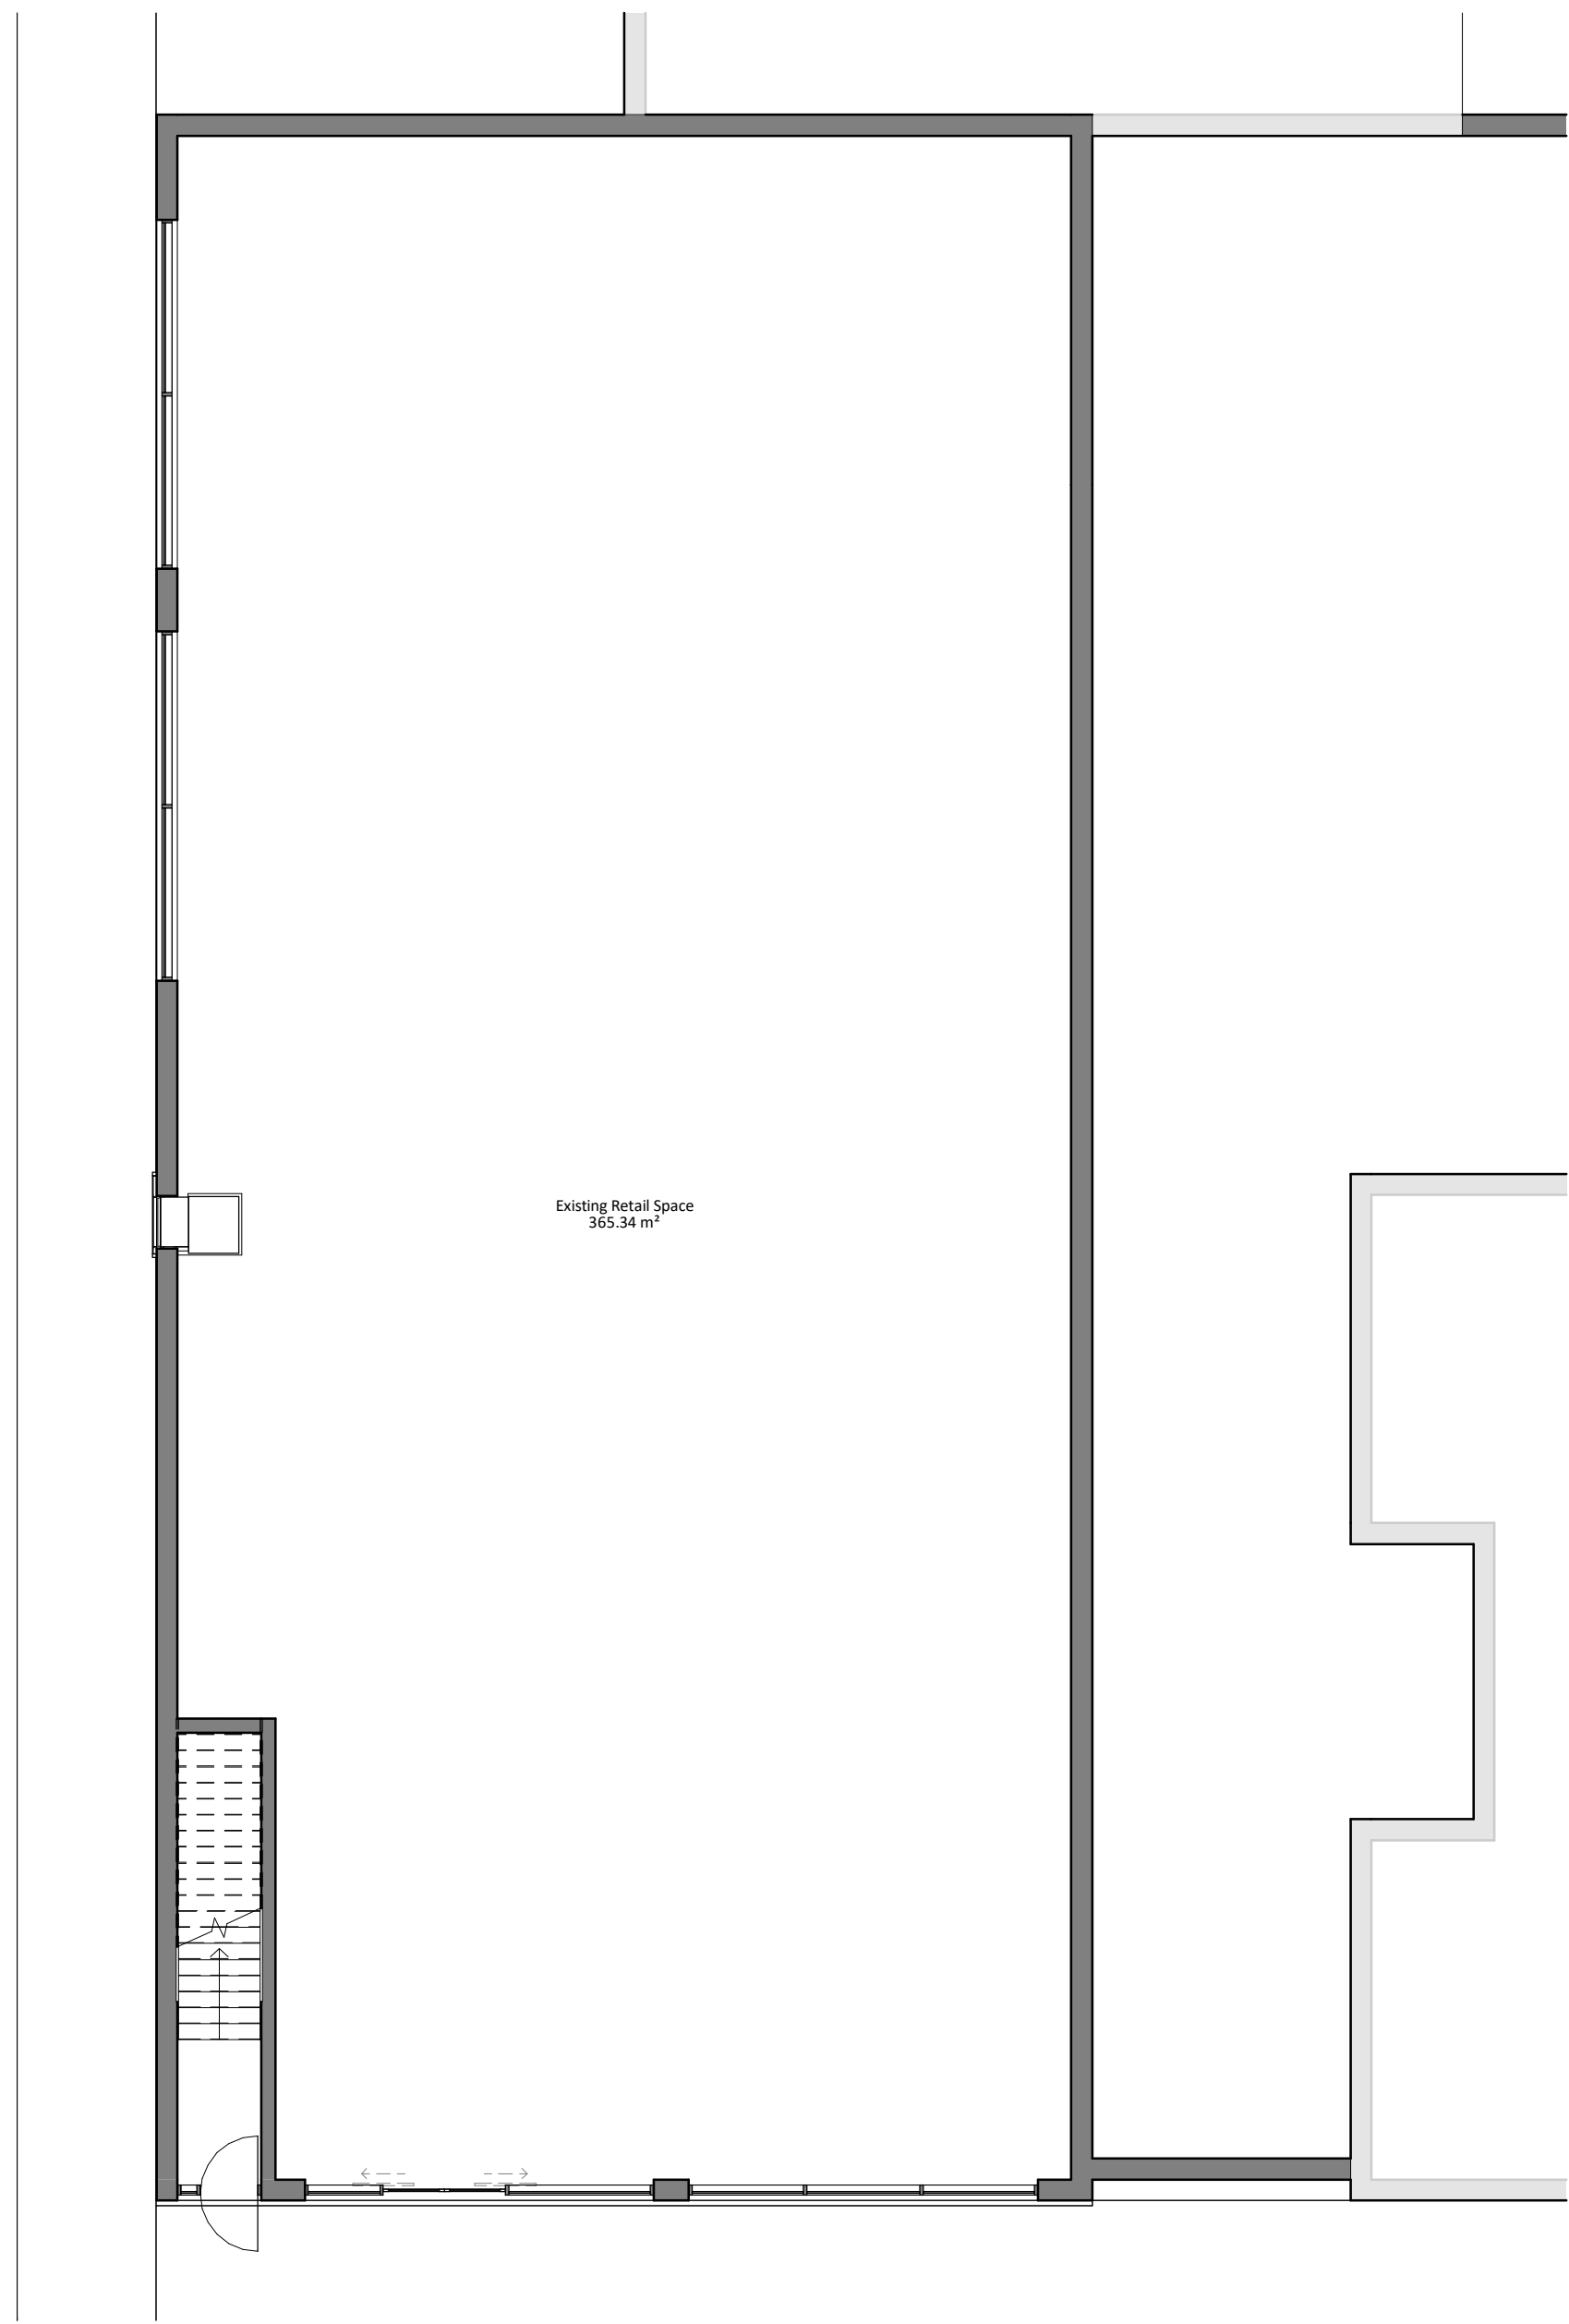


2 GA - 01 Proposed First
PRP100 Scale - 1 : 100


PROJECT DWELLINGS

- 2 BED 4 PERSON - Quantity : 1 (91.2 SQM)
- 3 BED 5 PERSON - Quantity : 1 (69.1 SQM)

TOTAL DWELLINGS : 2


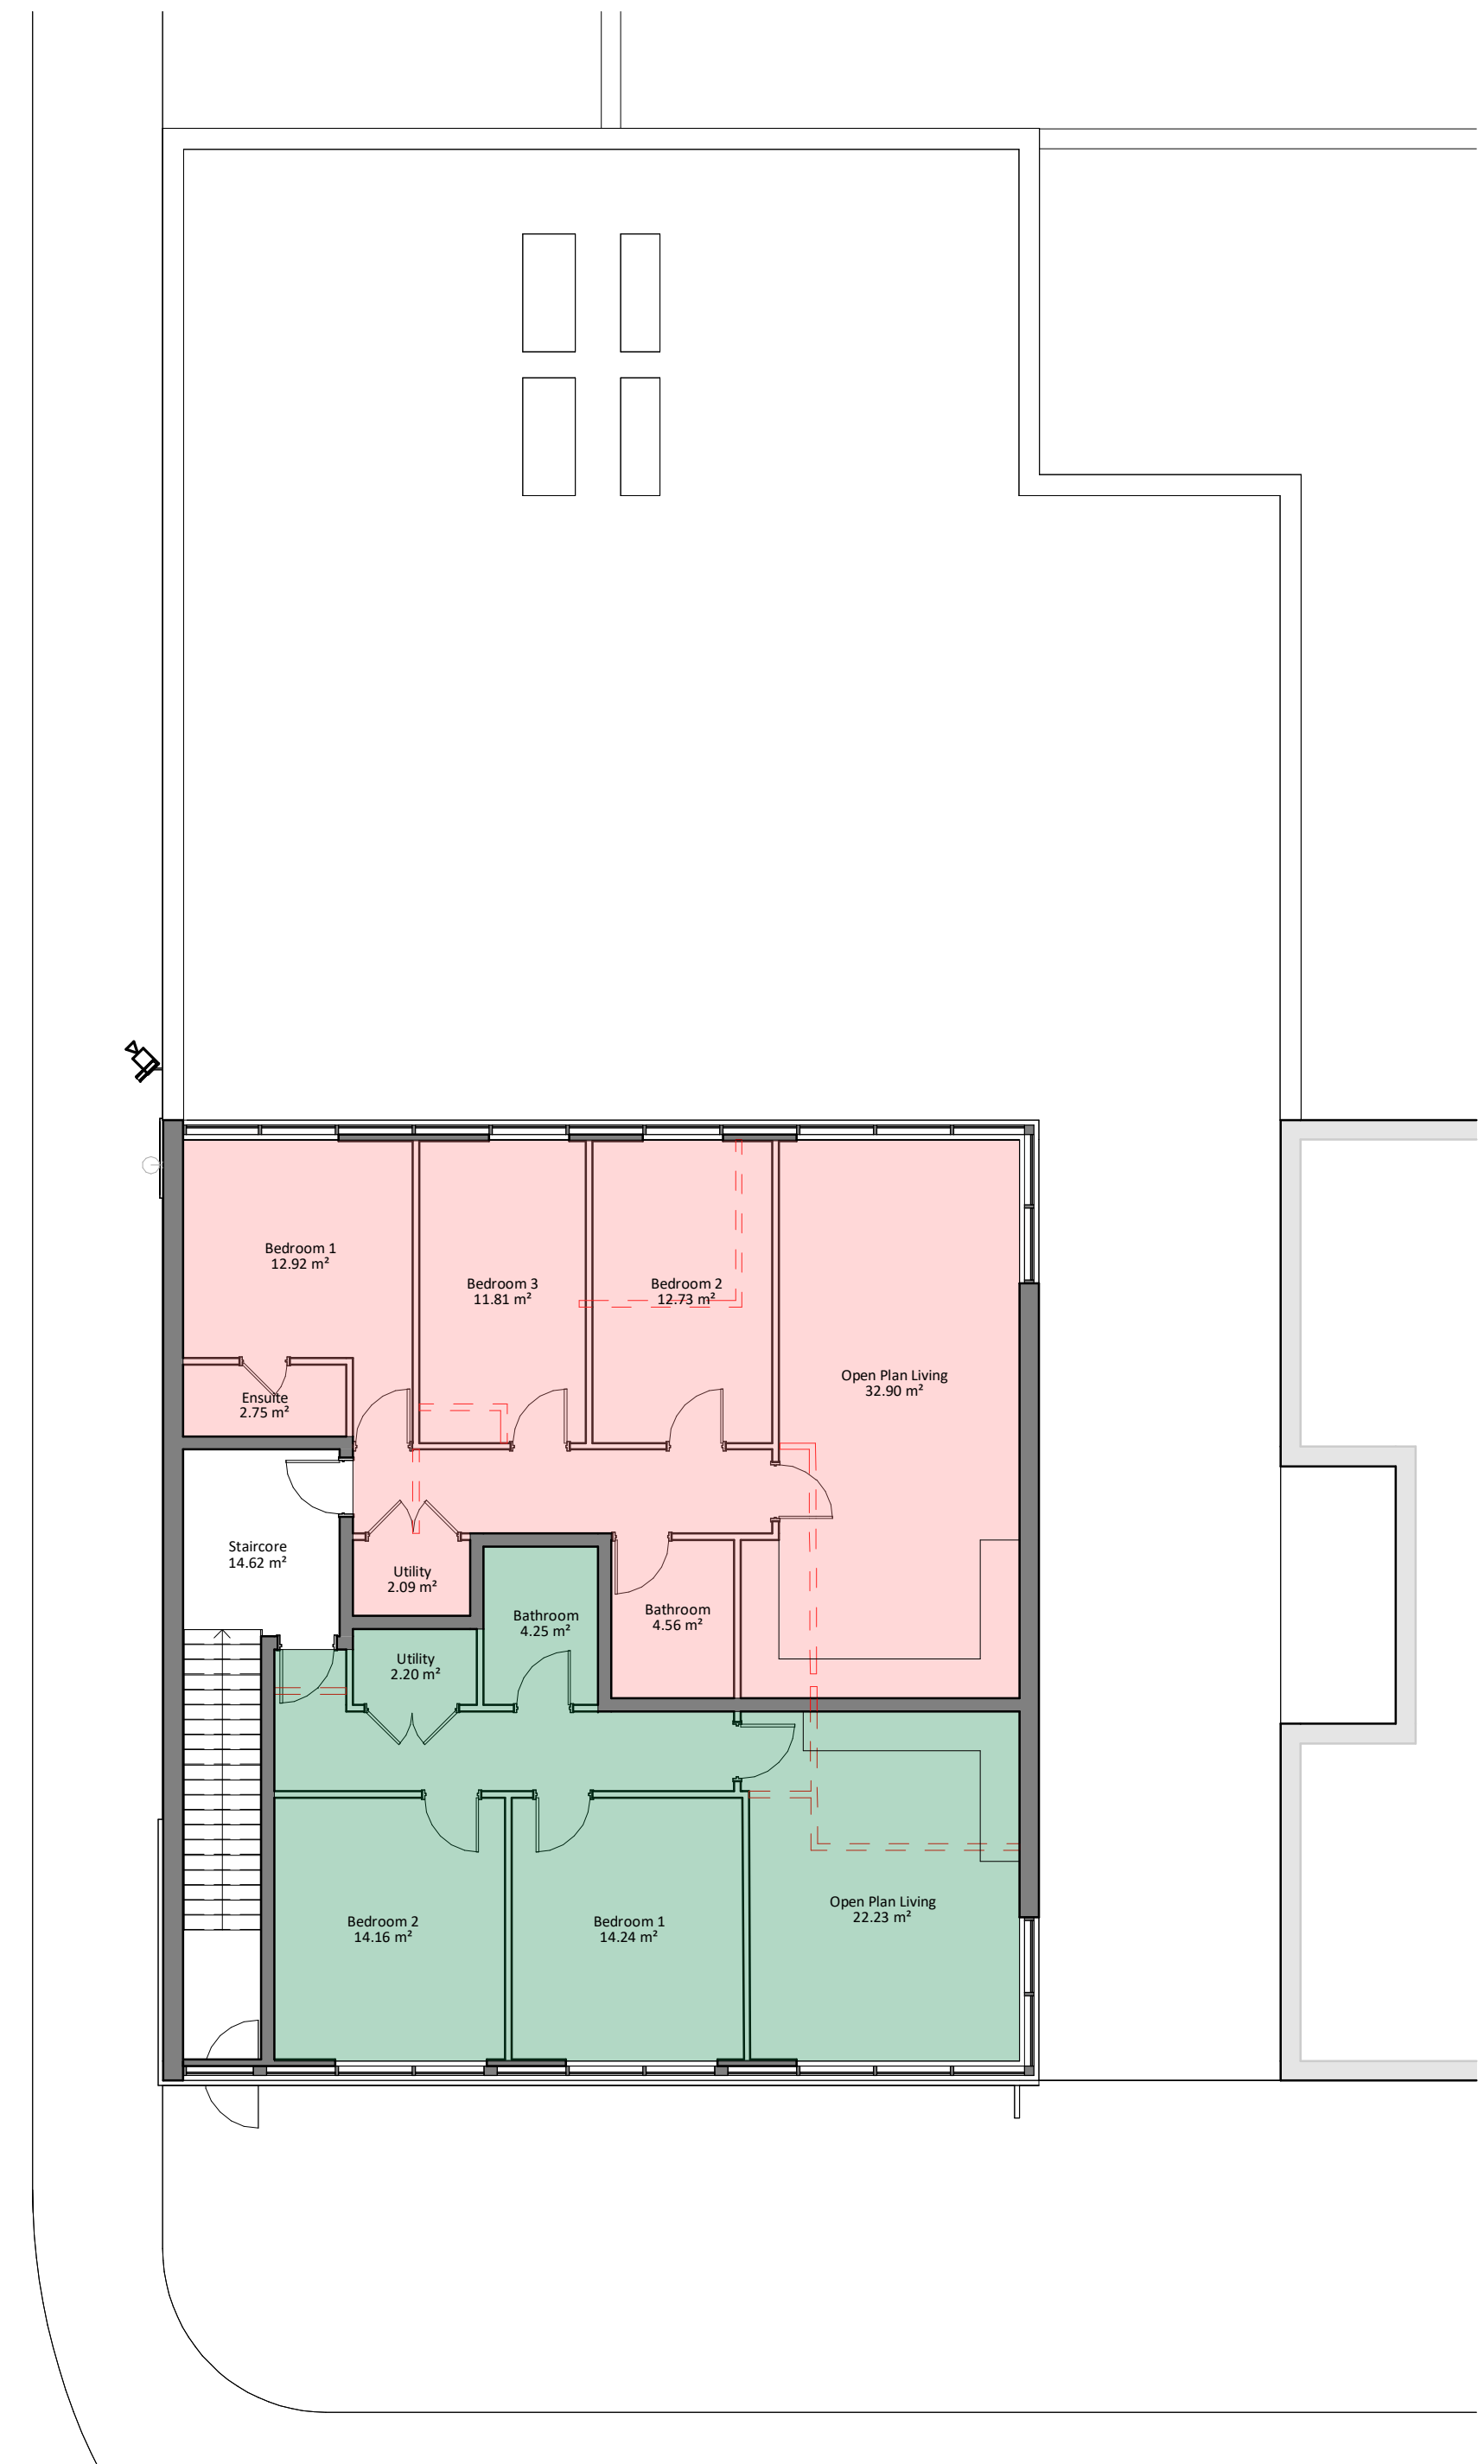


3 02 Existing Second
PRP100 Scale - 1 : 100

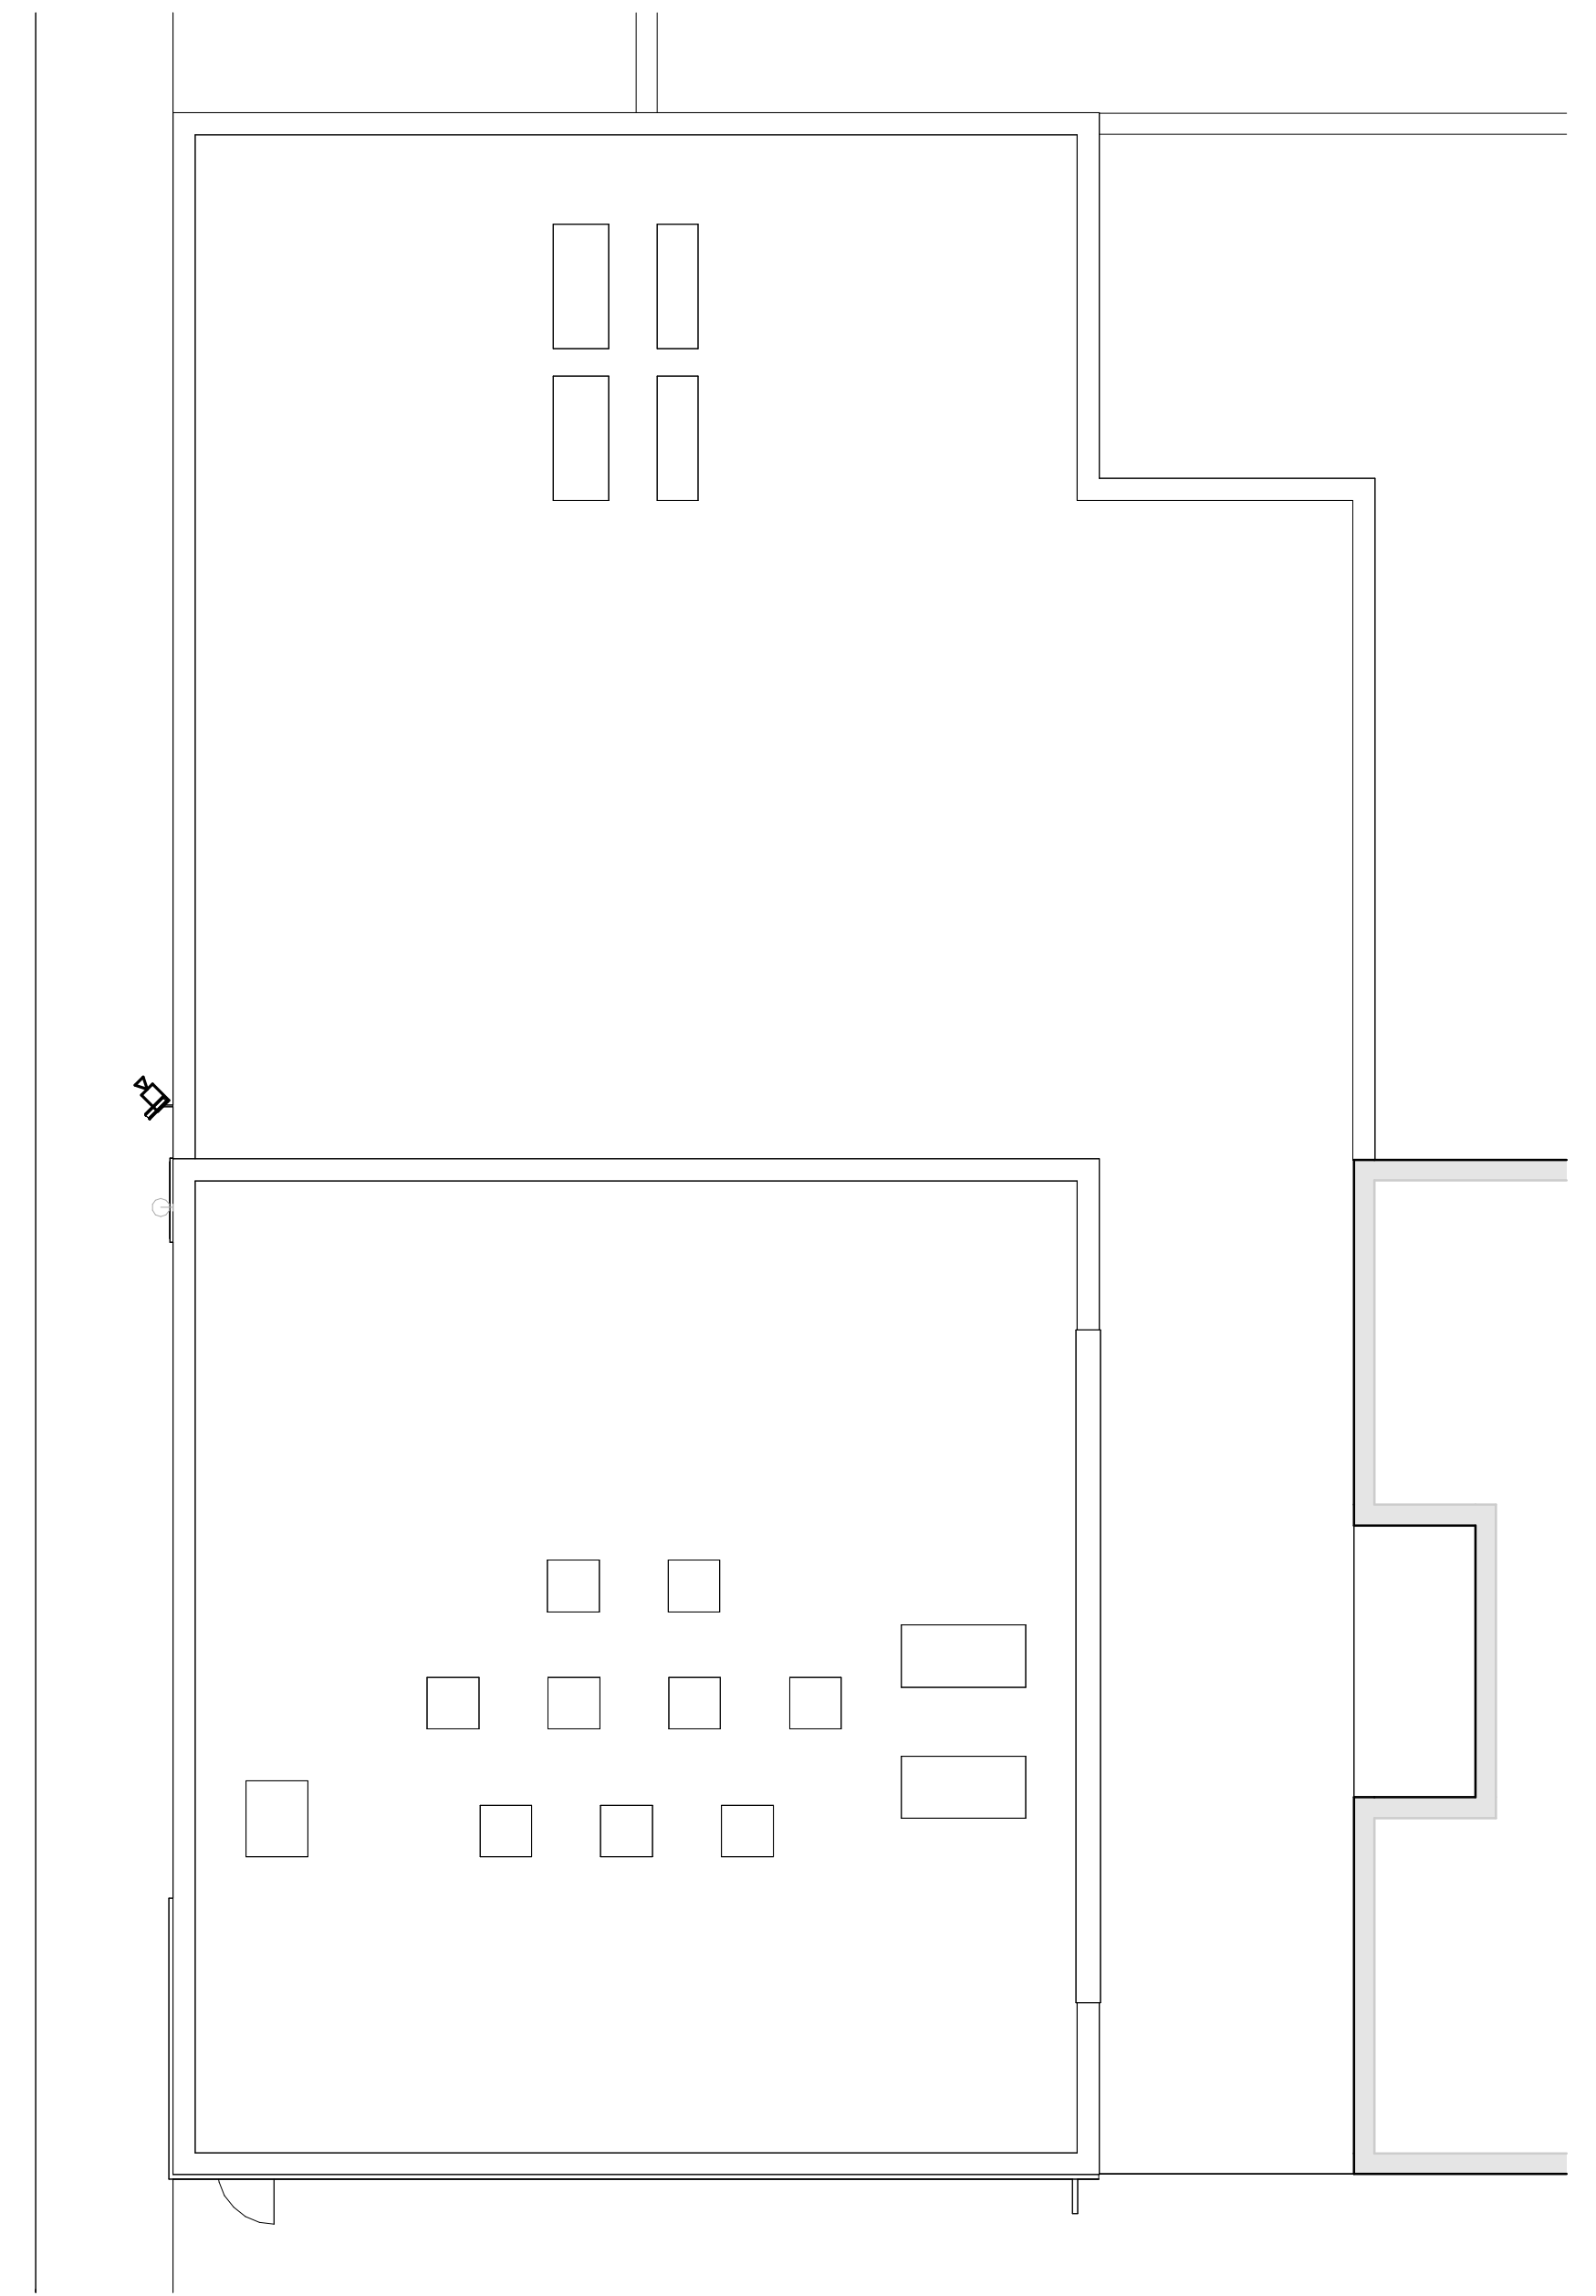

Notes:

DRAWING INFORMATION
Dimensions to be checked on site. All in millimetres (mm) unless stated. Not to be scaled. This drawing and information displayed is the confidential property of ep projects Ltd and shall not be copied or used for any purpose without the written permission of an agent of the company.

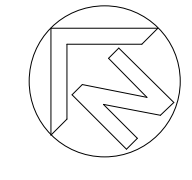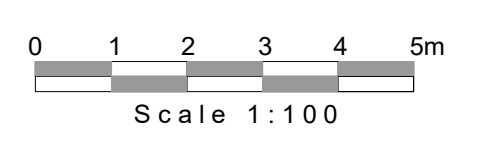

Rev.	Date	Revision Description	Chkd.
A	17/11/2023	Revised for planning	TS JL

Drawn by:	EPPJ	Date:	15.09.23	Checked by:	EPPJ	Date:	15.09.23
-----------	------	-------	----------	-------------	------	-------	----------

Issued for:
PLANNING
Project:
349-353 Shirley Rd, Shirley,
Southampton SO15 3JD

Client:
HOLLAND INVESTMENTS LTD
Drawing:
Proposed GA Plans

Project No: 21056
Dwg No: PRP100
Scale:
As indicated@A1
Rev: A

© ep Projects Ltd.
E: gary.william@energyprotd.com
W: www.energyprotd.com
Contractors must work only to figured dimensions which are to be checked on site.
Registered Office:
7 Bell Yard,
London,
WC2A 2JR
Registered Number: 08238665



1 Proposed North East Elevation
PRP200 Scale - 1 : 100




2 Proposed North West Elevation
PRP200 Scale - 1 : 100



3 Proposed South West Elevation
PRP200 Scale - 1 : 100




4 Proposed South East Elevation
PRP200 Scale - 1 : 100

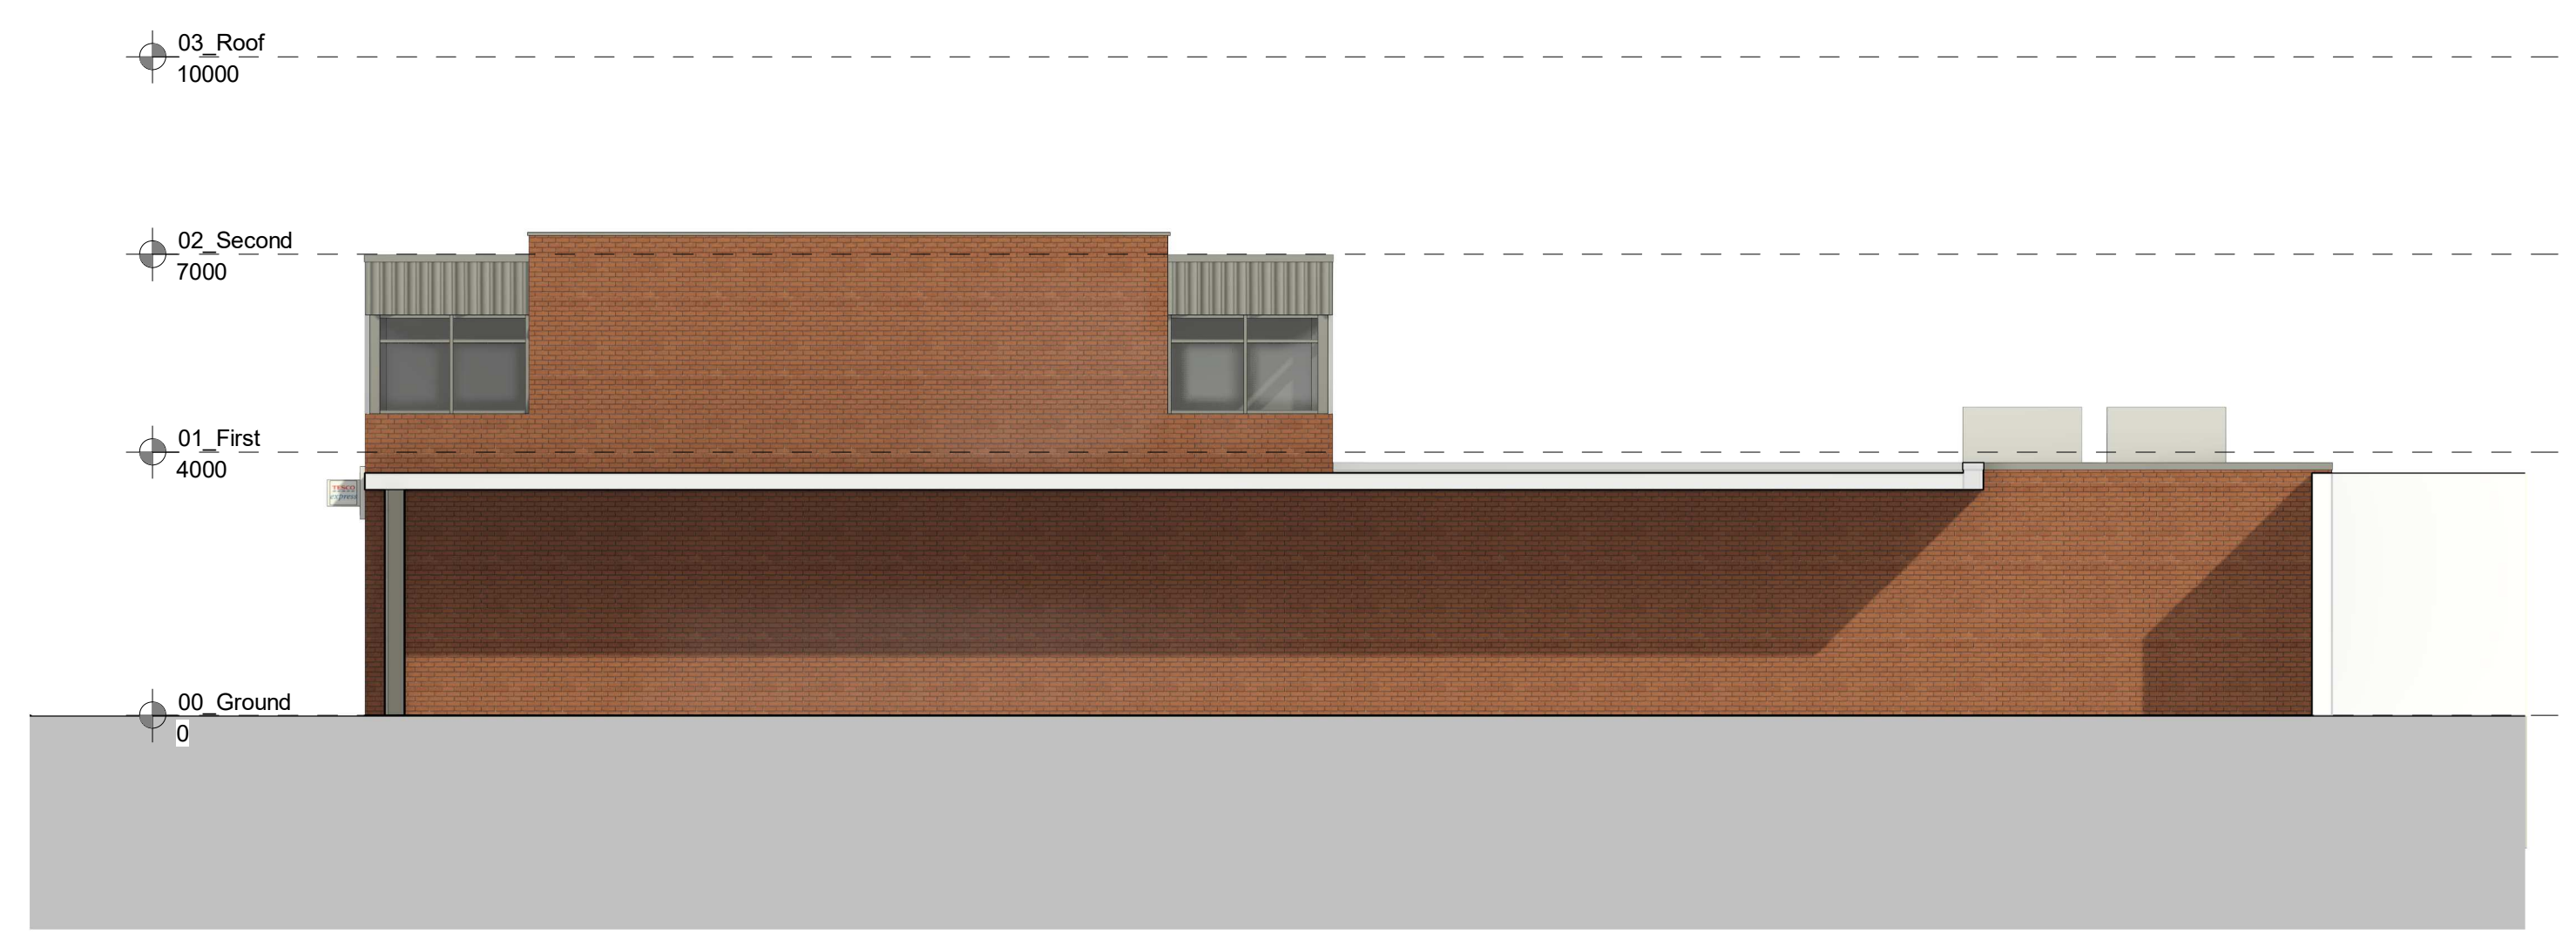

Notes:

DRAWING INFORMATION
Dimensions to be checked on site. All in millimetres (mm) unless stated. Not to be scaled. This drawing and information displayed is the confidential property of ep projects Ltd and shall not be copied or used for any purpose without the written permission of an agent of the company.

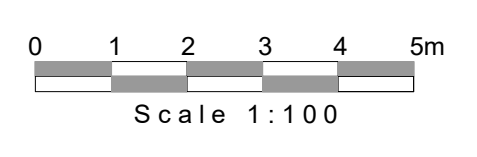

Rev.	Date	Revision Description	Drawn	Chkd.
A	17/11/2023	Revised for planning	TS	JL
Rev.	Date	Revision Description	Draw.	Chkd.
Drawn by:	Date:	Checked by:	Date:	
EPPJ	15.09.23	EPPJ	15.09.23	

Issued for:

PLANNING
Project:
349-353 Shirley Rd, Shirley,
Southampton SO15 3JD

Client:

HOLLAND INVESTMENTS LTD
Drawing:
Proposed Elevations

Project No: Dwg No:

21056 PRP200
Scale:
1 : 100@A1
Rev: A

© ep Projects Ltd.
E: gary.william@enerprotd.com
W: www.enerprotd.com
Contractors must work only to figured dimensions which are to be checked on site.
Registered Office:
7 Bell Yard,
London,
WC2A 2JR
Registered Number: 08236965

