




- NOTES**
- All dimensions are to be checked on site prior to the commencement of work and any discrepancy is to be reported to the construction manager before construction.
  - All work is to comply with the current Building Regulations and local legislation.
  - All contractors and sub-contractors must ensure that they have the latest issue of the drawing and related details before the commencement of work on site.
  - All materials are to be used and installed in strict compliance with the relevant manufacturers' instructions and recommendations.
  - All works on site managed and implemented as a result of the approvals issued on the drawing are to be given full consideration for compliance with the Health and Safety (CDD) Regulations in respect of Design and Implementation on site and no work is to be undertaken if it is considered that compliance with the CDD Regulations cannot be achieved.
  - The drawing is not to be scaled.
  - All dimensions shown in millimetres.

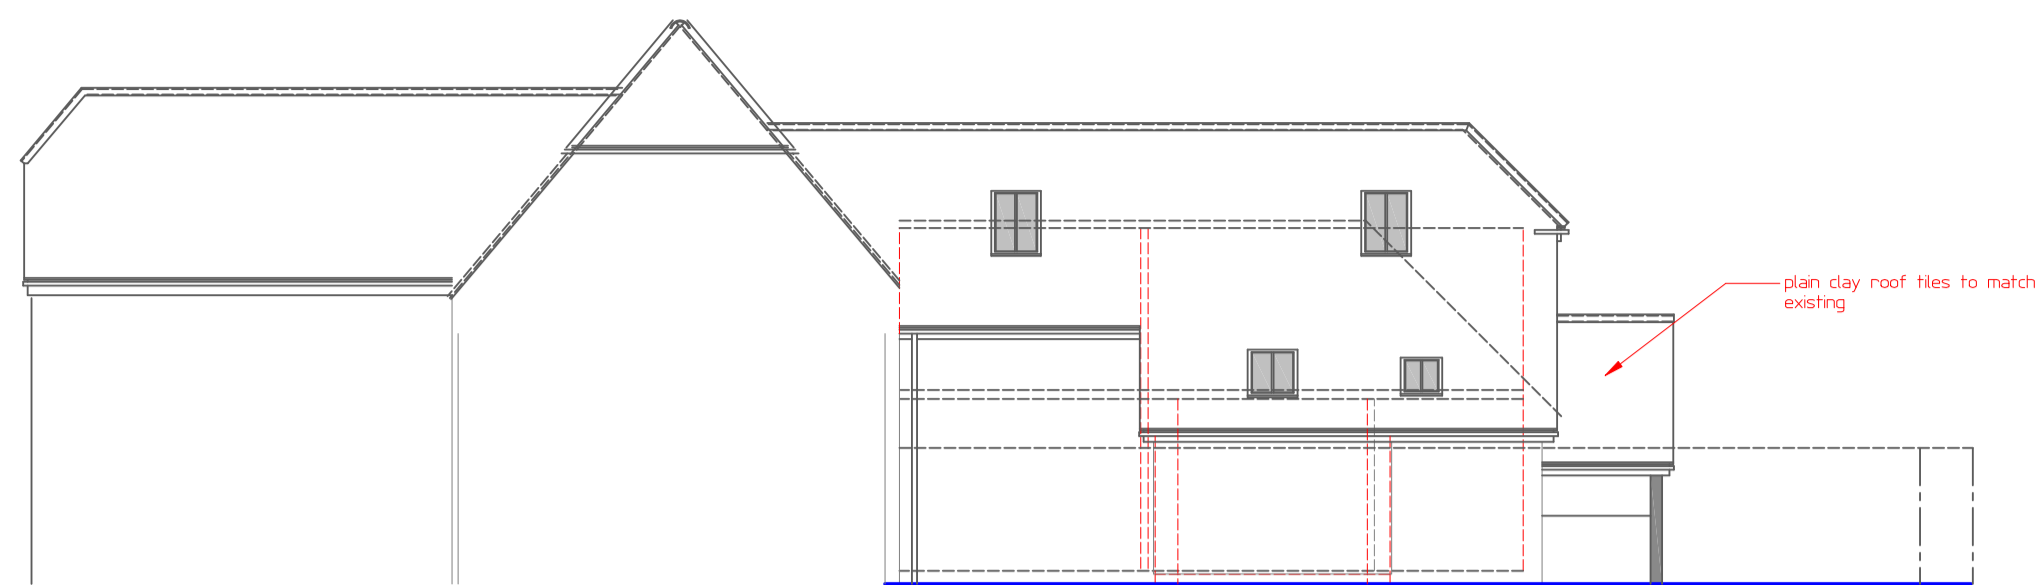


**REAR ELEVATION  
PROPOSED**

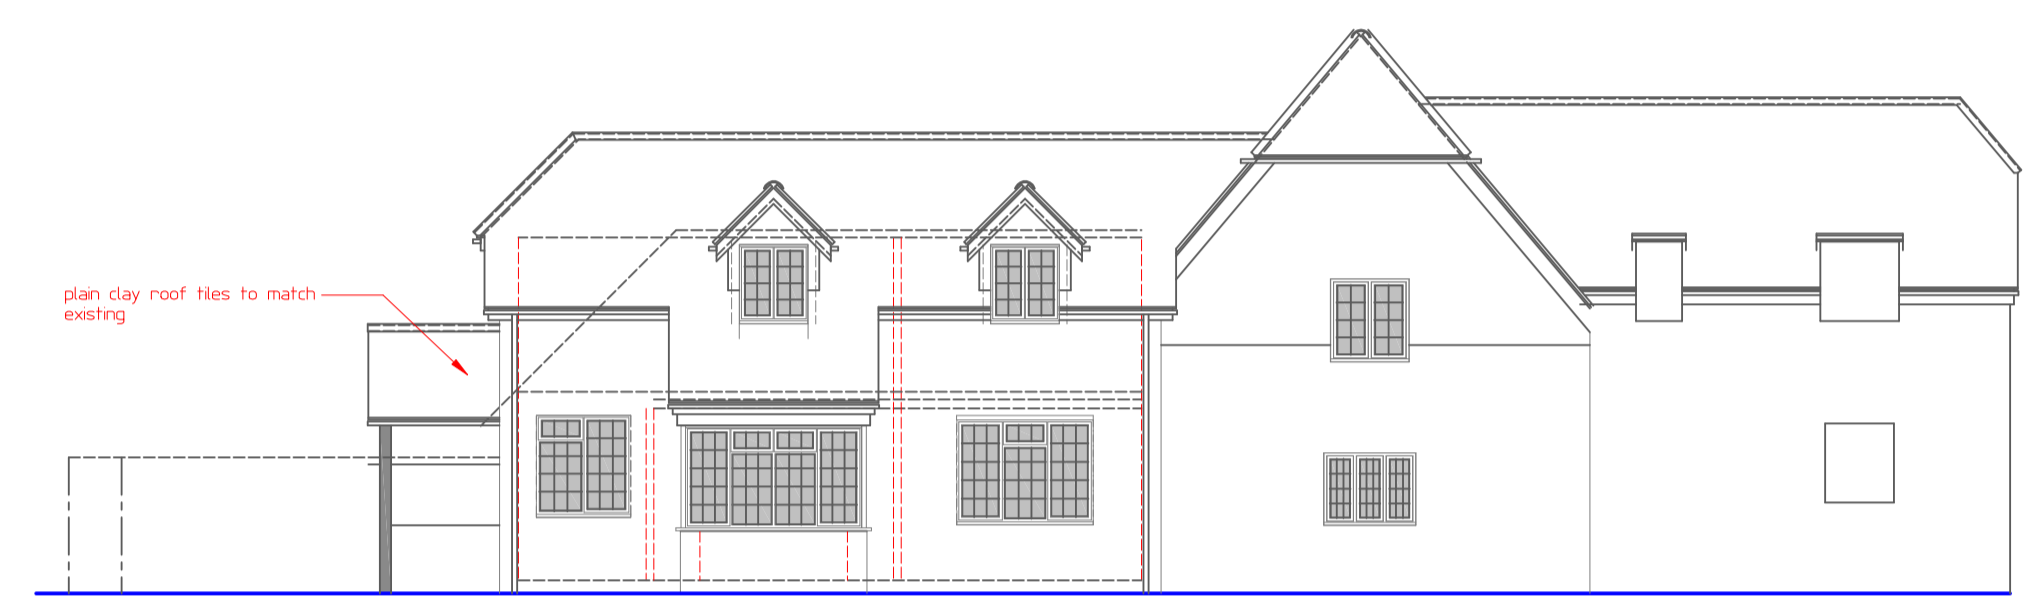



**FRONT ELEVATION  
PROPOSED**

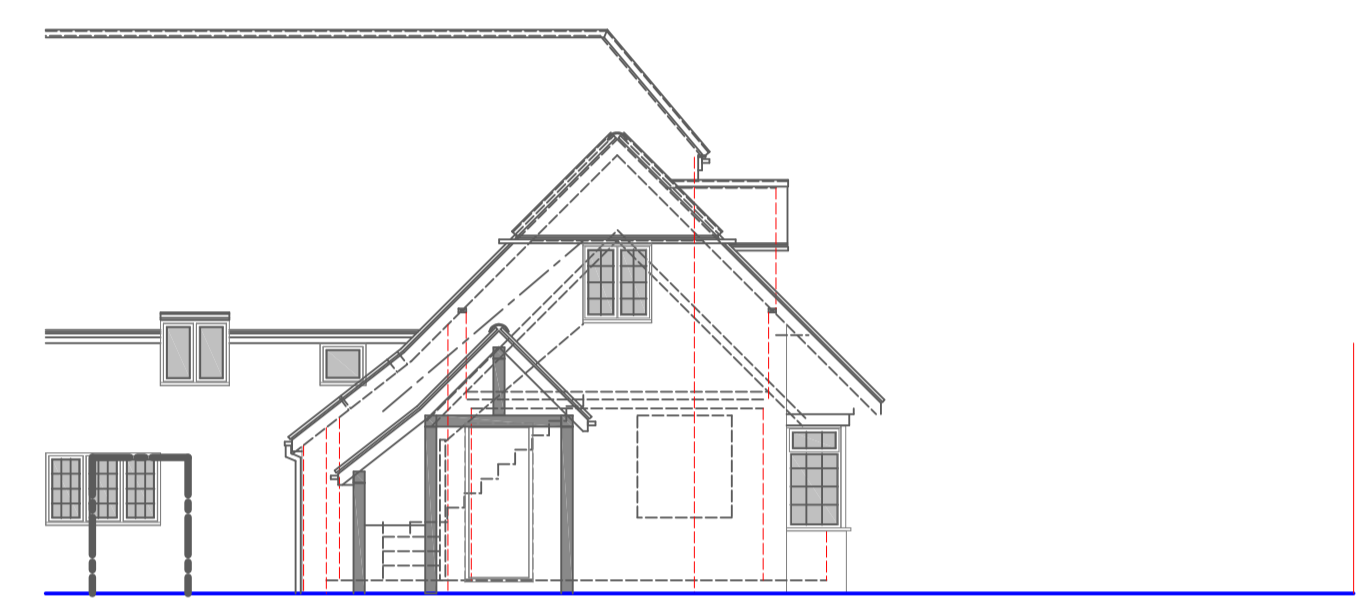

**SIDE ELEVATION  
PROPOSED**

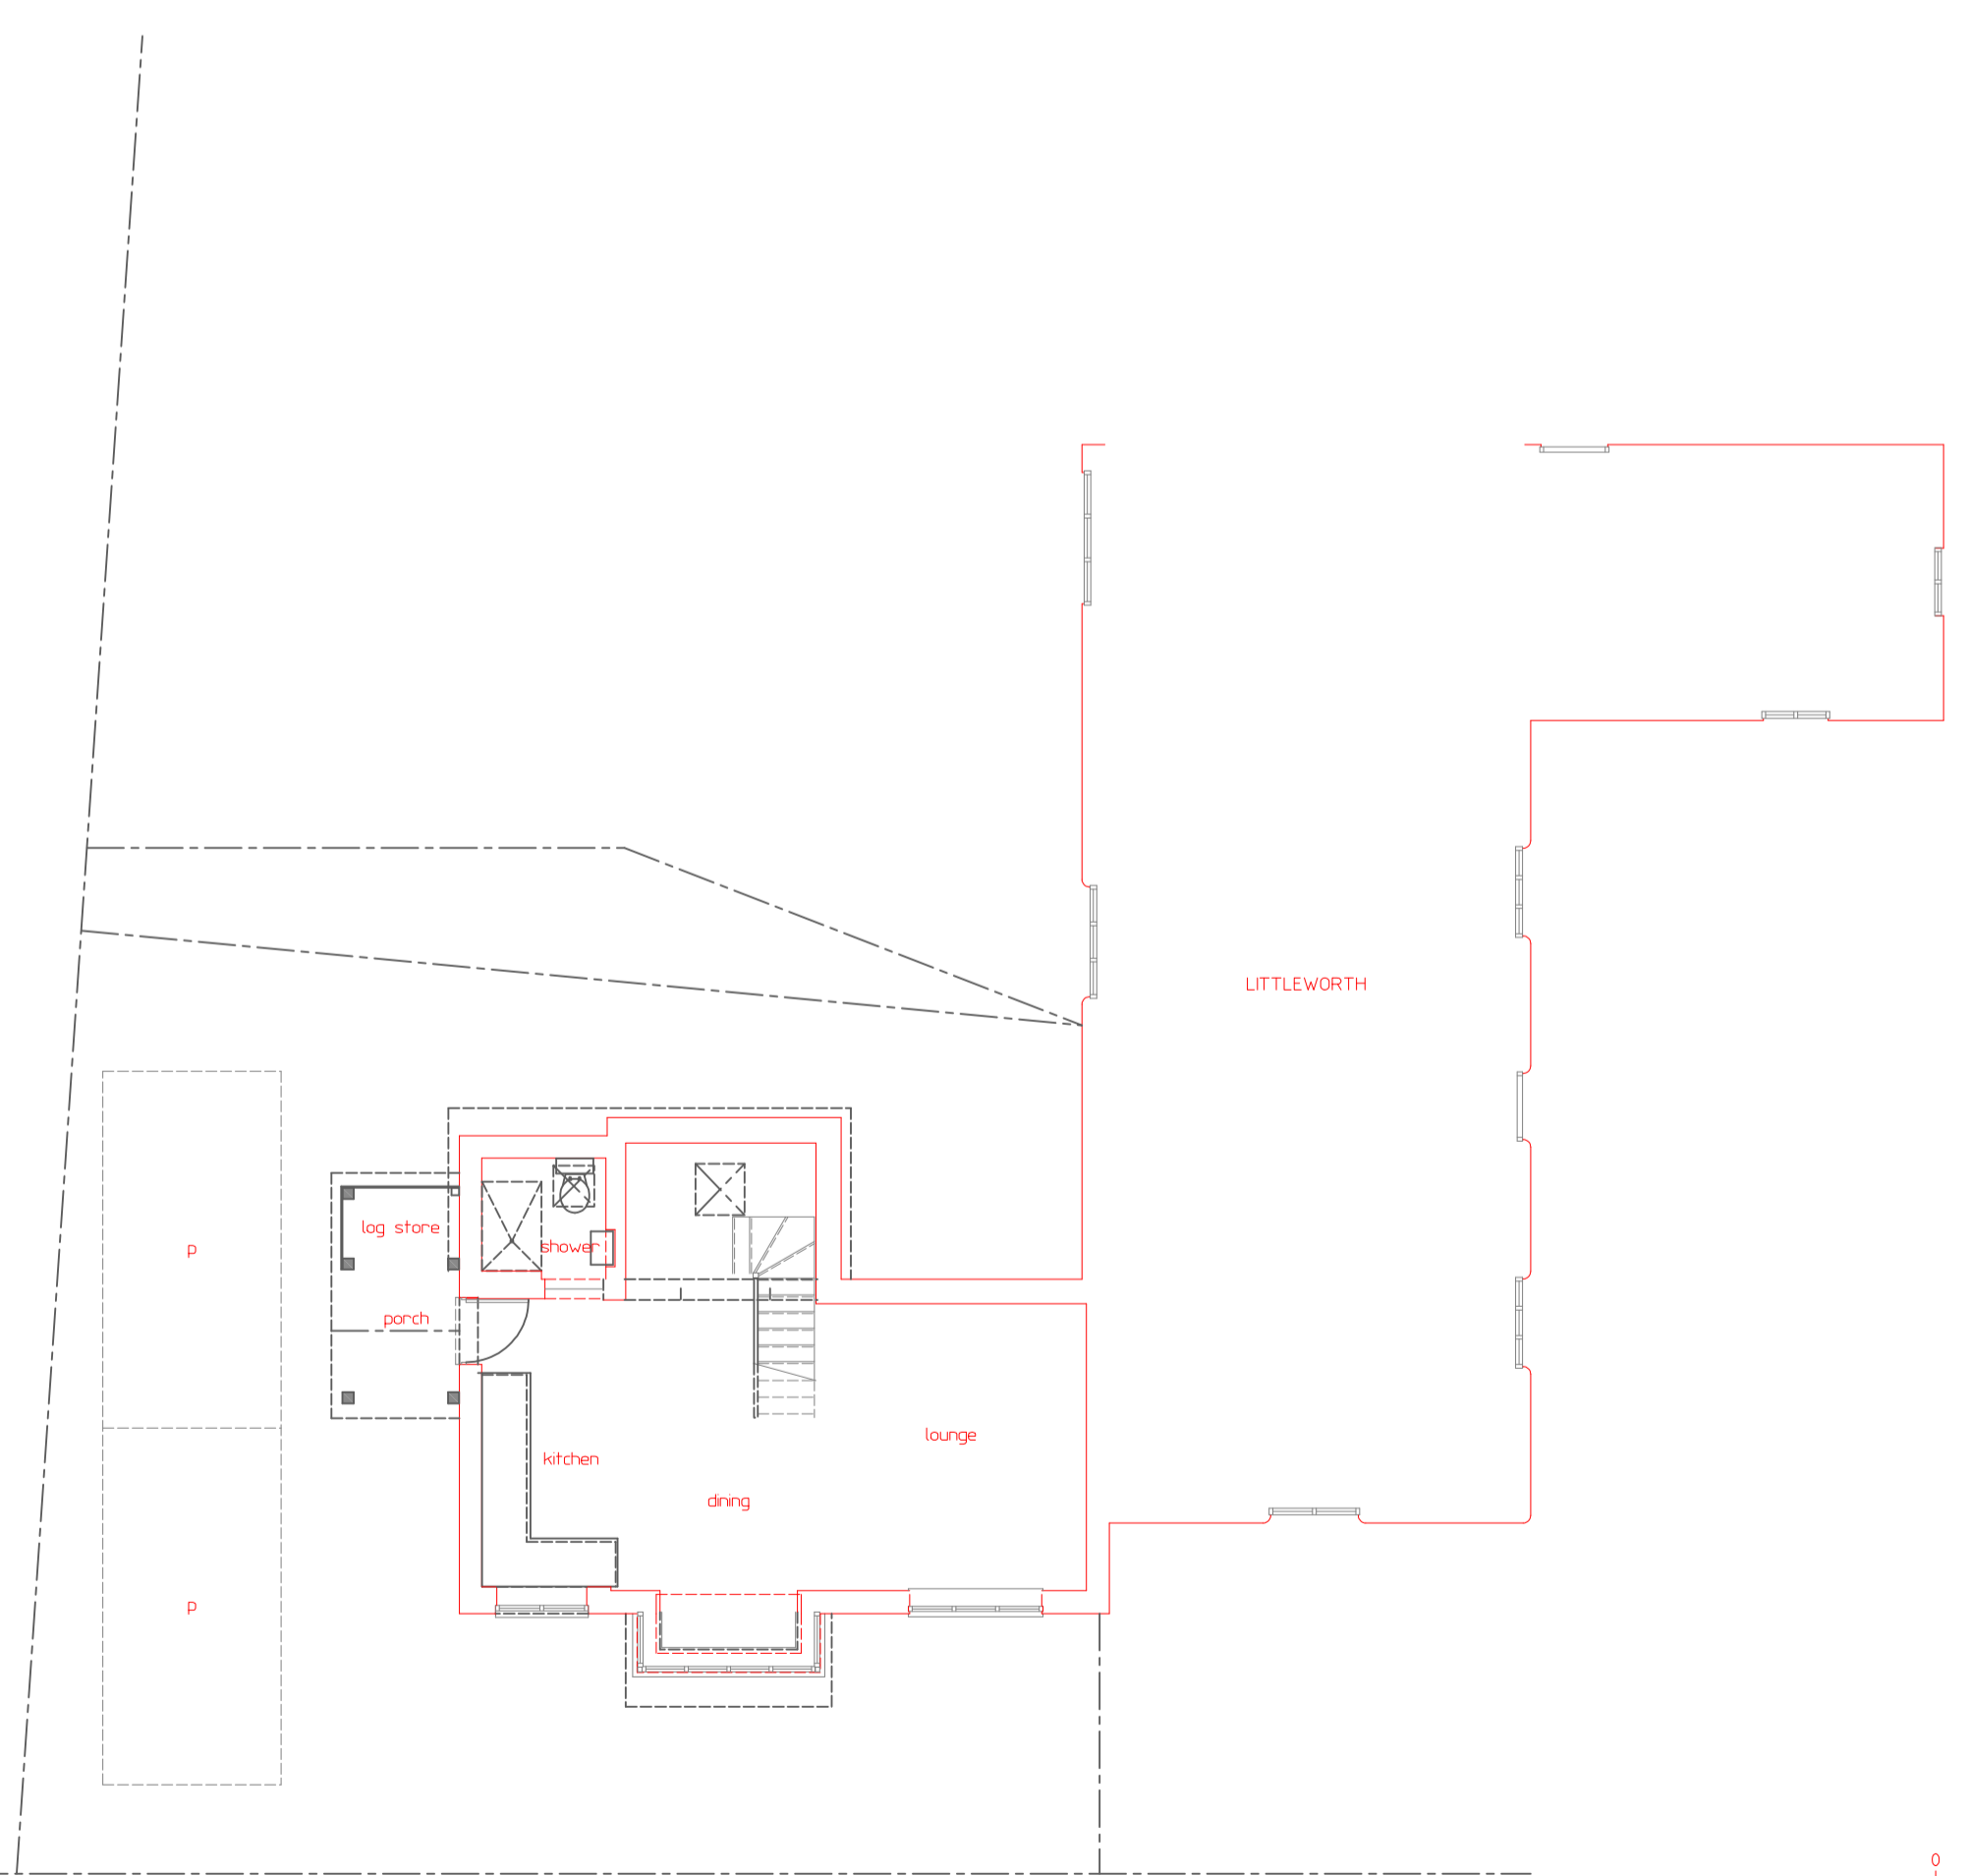

**GROUND FLOOR PLAN  
PROPOSED**

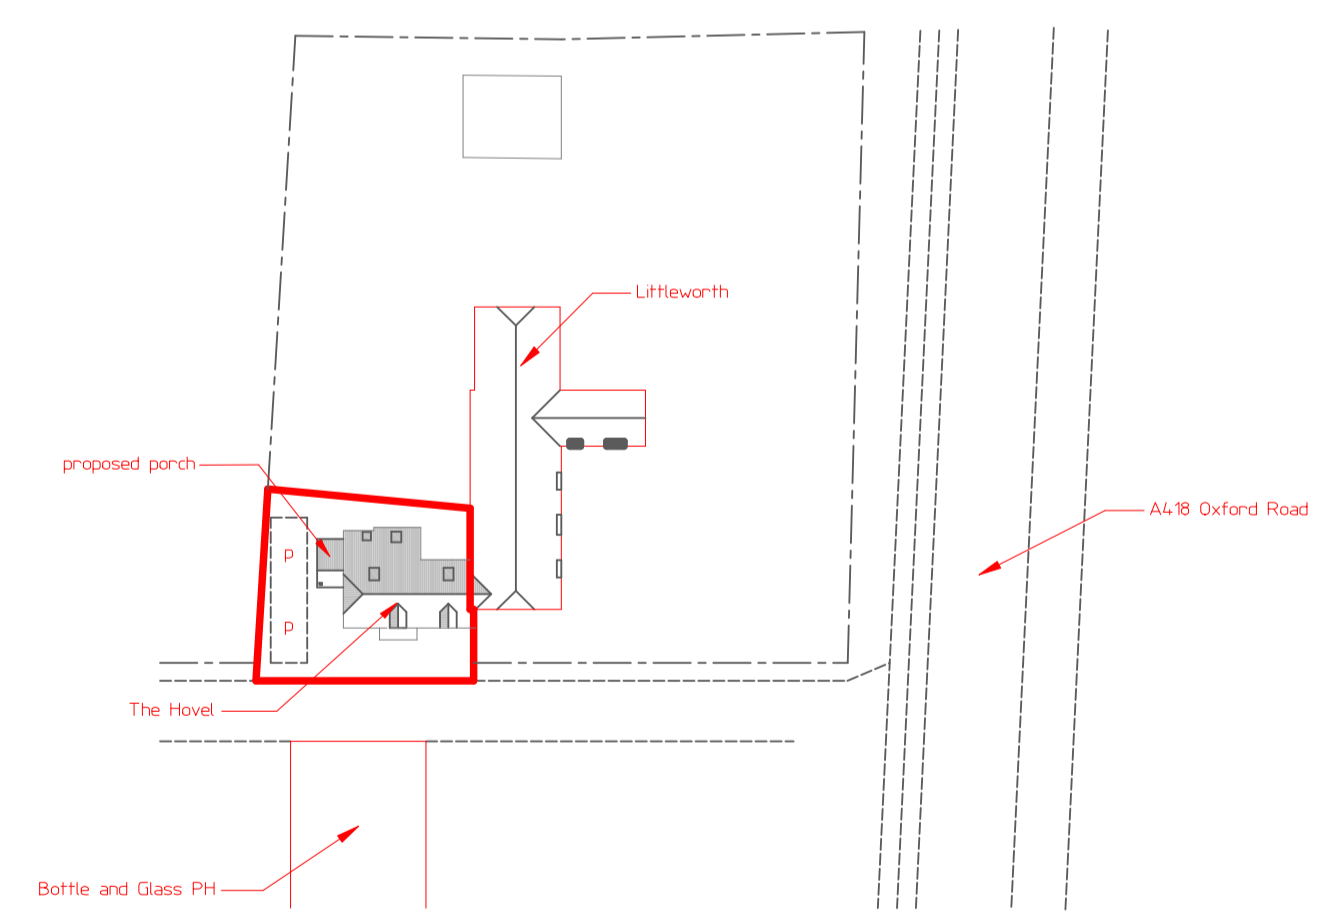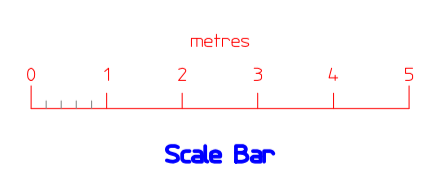

**SITE PLAN  
Scale 1:500**

Revision	Date	Remarks

MARTYN COX ASSOCIATES  
Lower Farm Cottage, Upton Road, Upton  
Aylesbury, Bucks. HP17 8UA  
tel.no. 01296 749966 mobile 07590 849989  
e-mail: martin.cox7@btconnect.com

Contract  
**SIDE ENTRANCE PORCH  
THE HOVEL  
GBRALTAR  
DINTON**  
Client **Mr. C. BOWLER**

Drawing Title  
**FLOOR PLANS AND ELEVATIONS  
PROPOSED**  
Scale 1:100 Date October 23 Drawn mc  
Dwg.No. **2342-p/01** Rev.