



10/1899

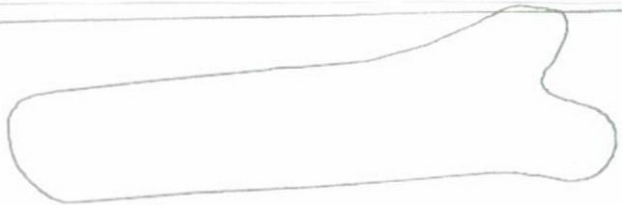

Pond

BM 72.24m

Home Farm

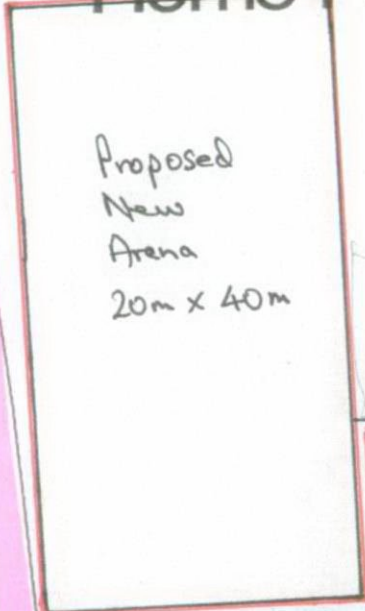


Proposed New Arena  
20m x 40m



House

existing fence

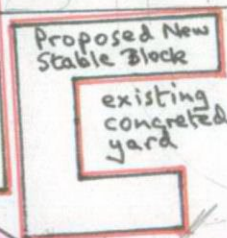

Proposed New Stable Block  
existing concreted yard

garage



Barn


existing fence

PLAN NO. 2

SITE PLAN  
FOR:  
HOME FARM  
LUDGERSHALL  
BUCKS

Fairfield

20 24 6 8 10 Meters

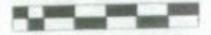




Scale 1:500

PLANNING, PROPERTY &  
CONSTRUCTION SERVICES  
DEV CONTROL

30 AUG 2000

This map is based upon Ordnance Survey material with the permission of Ordnance Survey on behalf of the Controller of Her Majesty's Stationery Office (C) Crown Copyright. Unauthorised reproduction infringes Crown Copyright and may lead to prosecution or civil proceedings.  
Agencies: Mole District Council  
License number LAD 7046  
1999

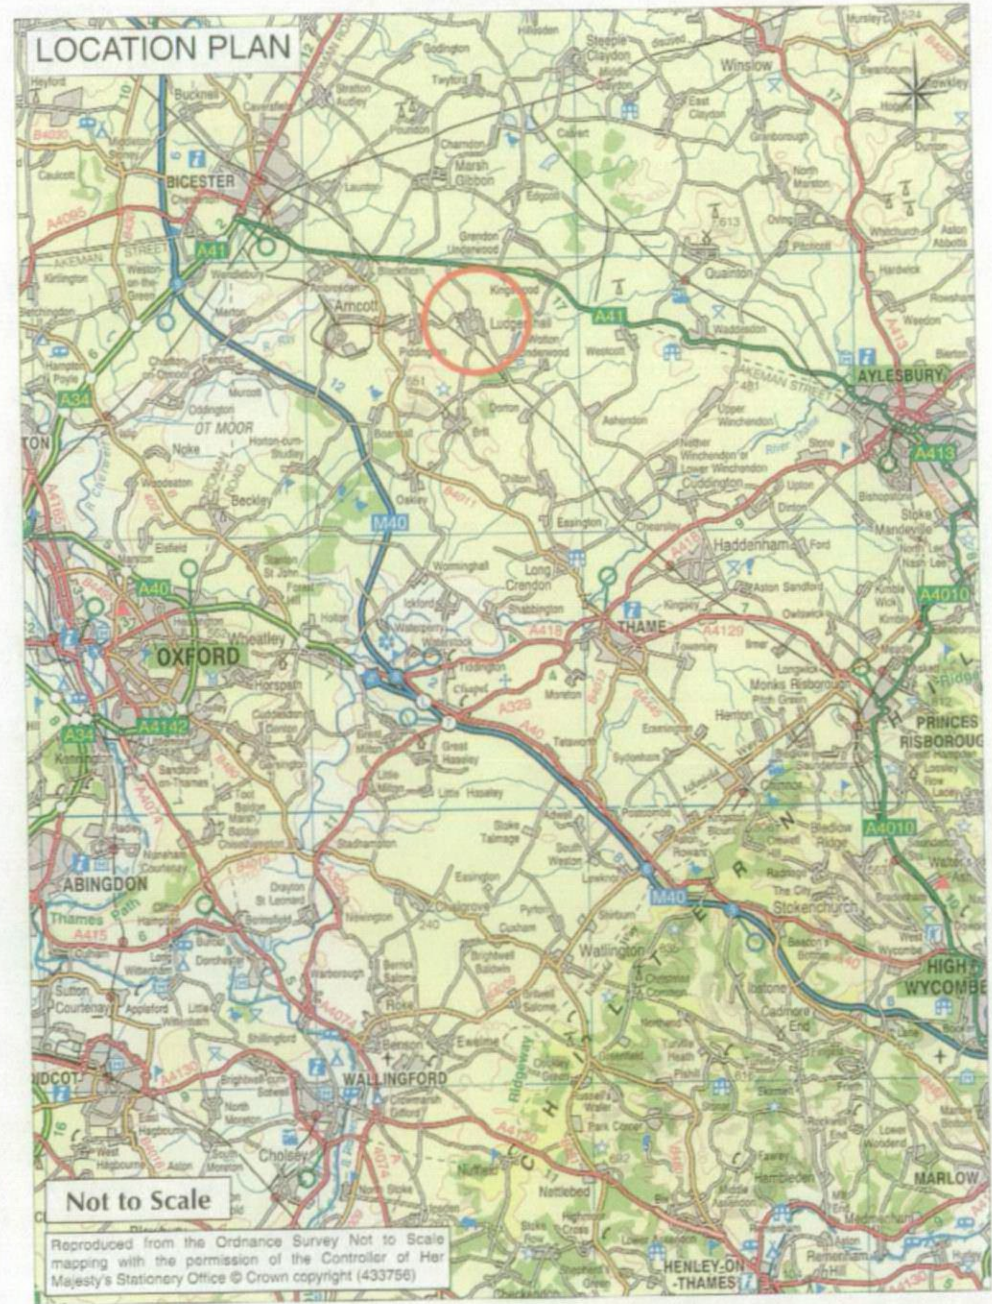


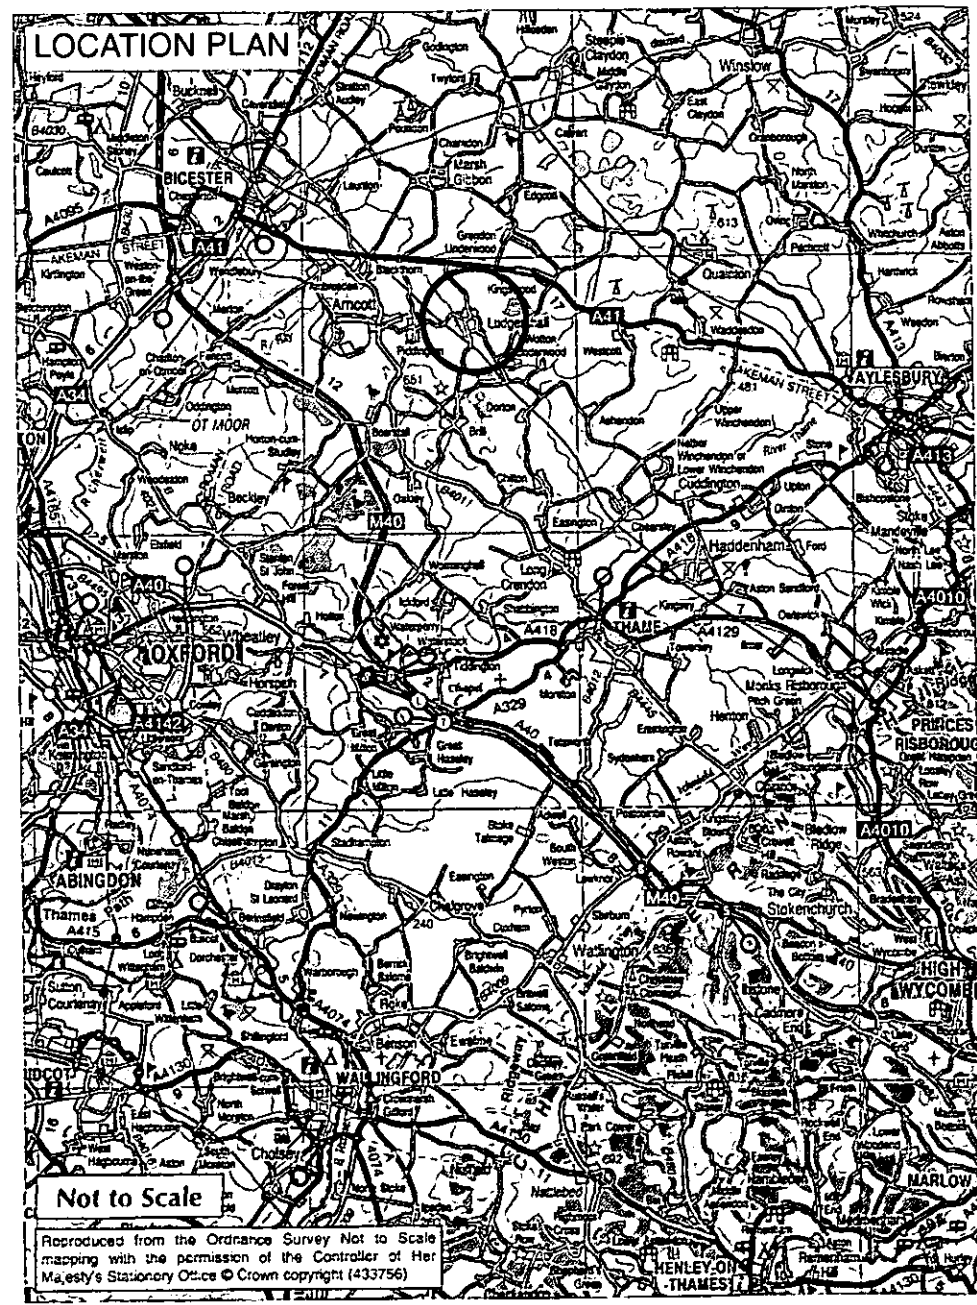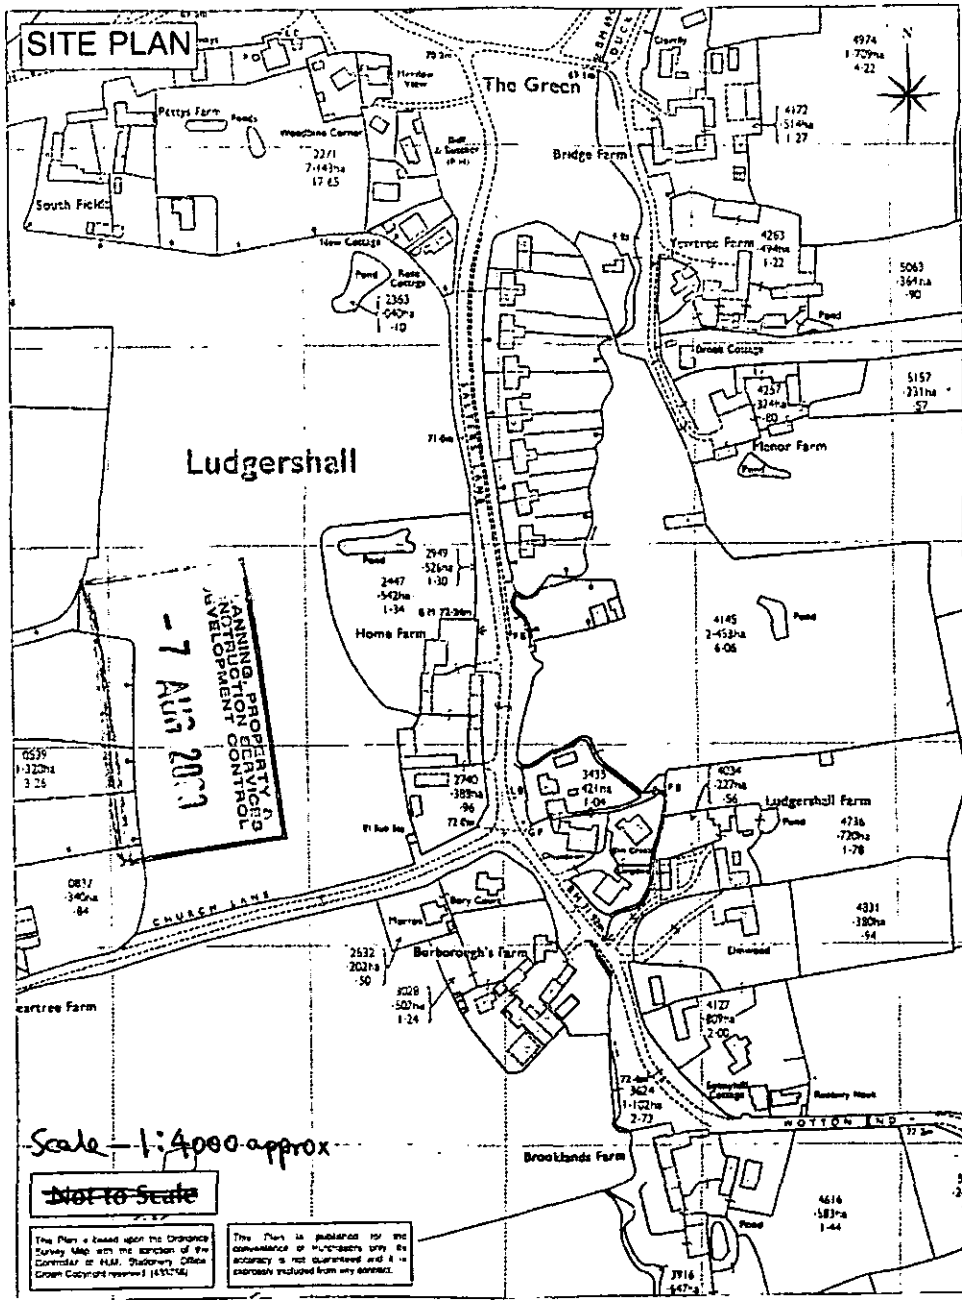

00118999




00/1899

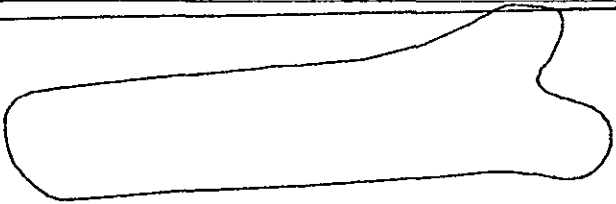

Pond

BM 72.24m


Home Farm

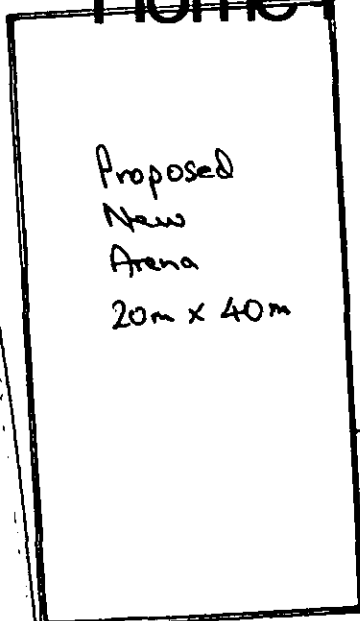

Proposed  
New  
Arena  
20m x 40m




House

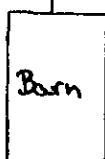

Barn

existing fence

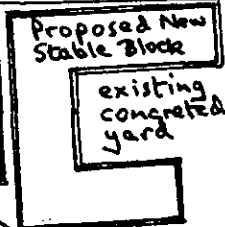

Proposed New  
Stable Block

existing  
concreted  
yard

garage

existing fence

PLAN NO. 2

SITE PLAN  
FOR:

HOME FARM  
LUDGERSHALL  
BUCKS

Fairfield

PLANNING PROPERTY &  
CONSTRUCTION SERVICES  
DBV CONTROL

30 AUG 2000

0 2 4 6 8 10 Meters



Scale 1:500

This map is based upon Ordnance Survey material with the permission of Ordnance Survey on behalf of the Controller of Her Majesty's Stationery Office (C) Crown Copyright. Unauthorised reproduction is illegal. Design copyright and may lead to prosecution or civil proceedings.

Agribury 14th Edition County  
Licence Number LA07204  
1999

# Warwick Buildings

Southam Road, Long Itchington, Nr. Rugby,  
Warwickshire CV23 8QL

Telephone: 01926 815757  
Fax: 01926 815162


Proposed base plan for:  
*Mr McHARRREL GROVES*  
*HOME FARM*  
*SALTERS LADE*  
*LUDGERSHALL*  
*BUCKS*  
*HP18 9DY*

Drawn by: *DJW*



Date: *23/08/00*

Amended date:

Required base for equestrian buildings & garages

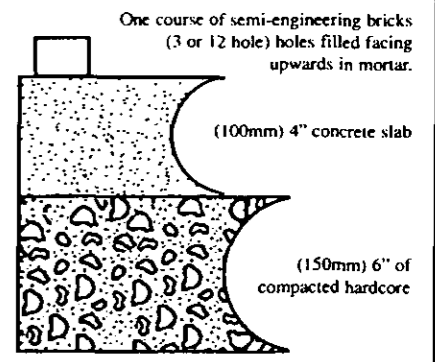


The dimensions shown on this drawing are those of the required brick course. As our buildings are made to an exact size the completed foundations MUST correspond exactly (by steel tape measure) to the measurements on this drawing. If the foundations are incorrect in any way, the expense of alterations and delays in erection etc., are the responsibility of the builder and/or customer.

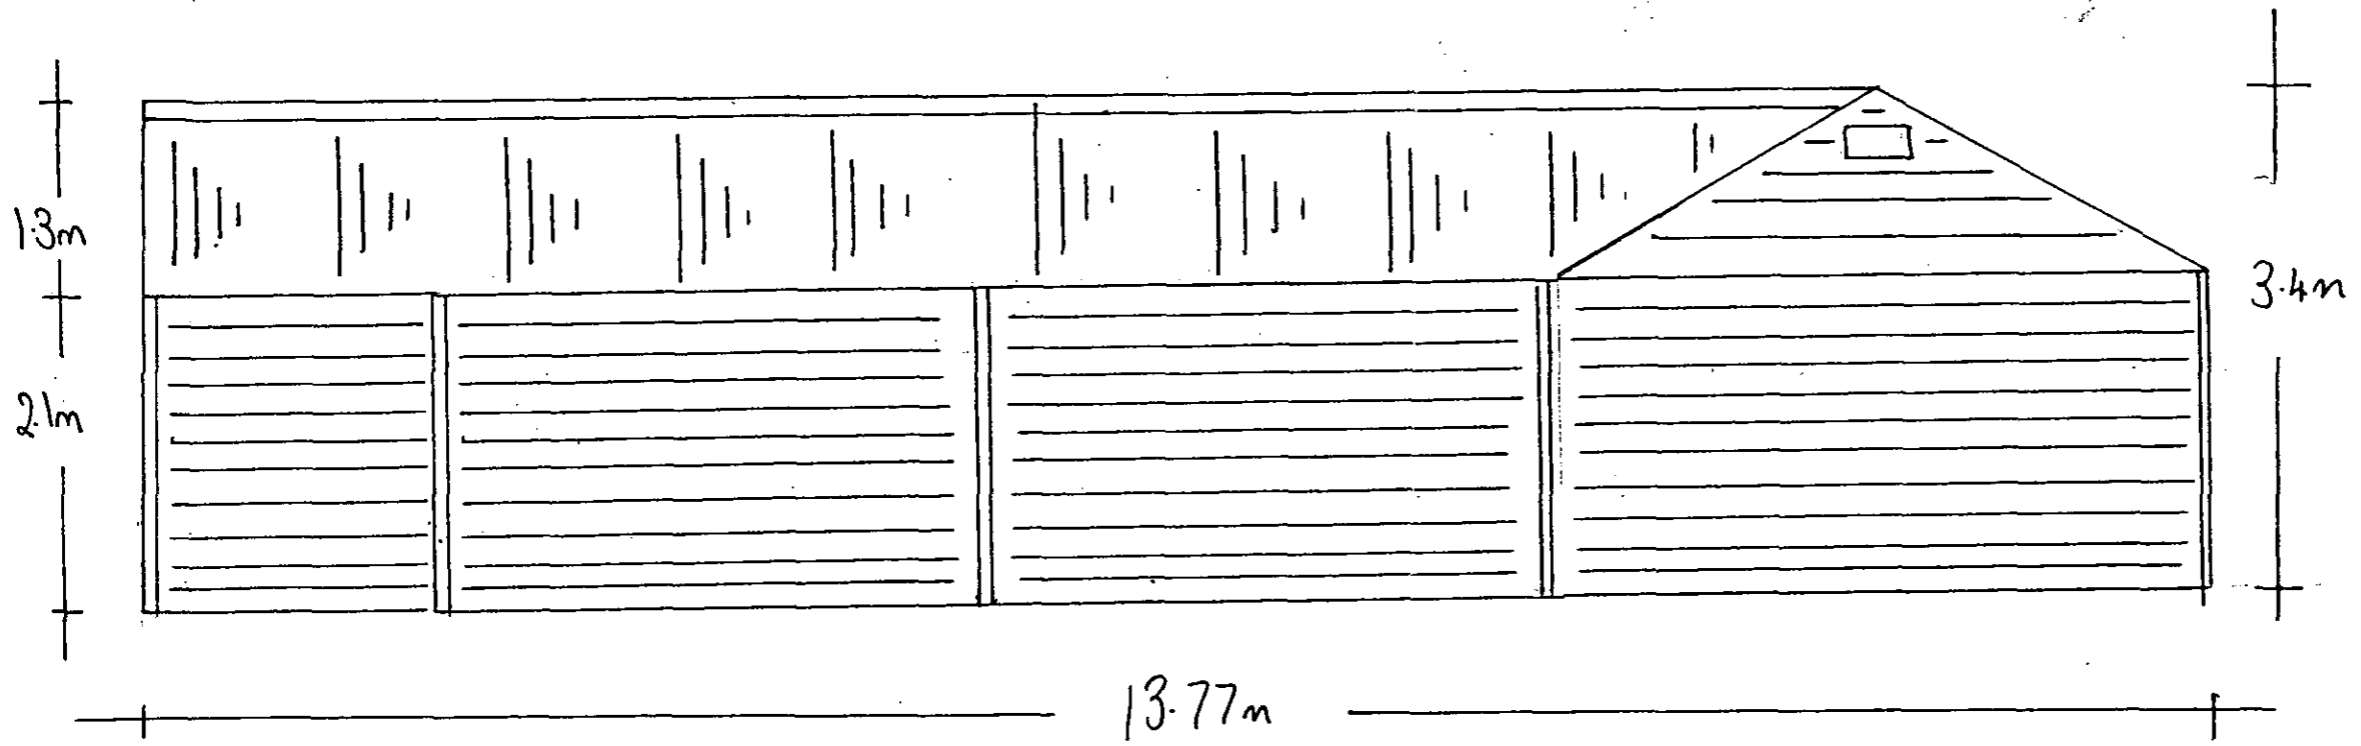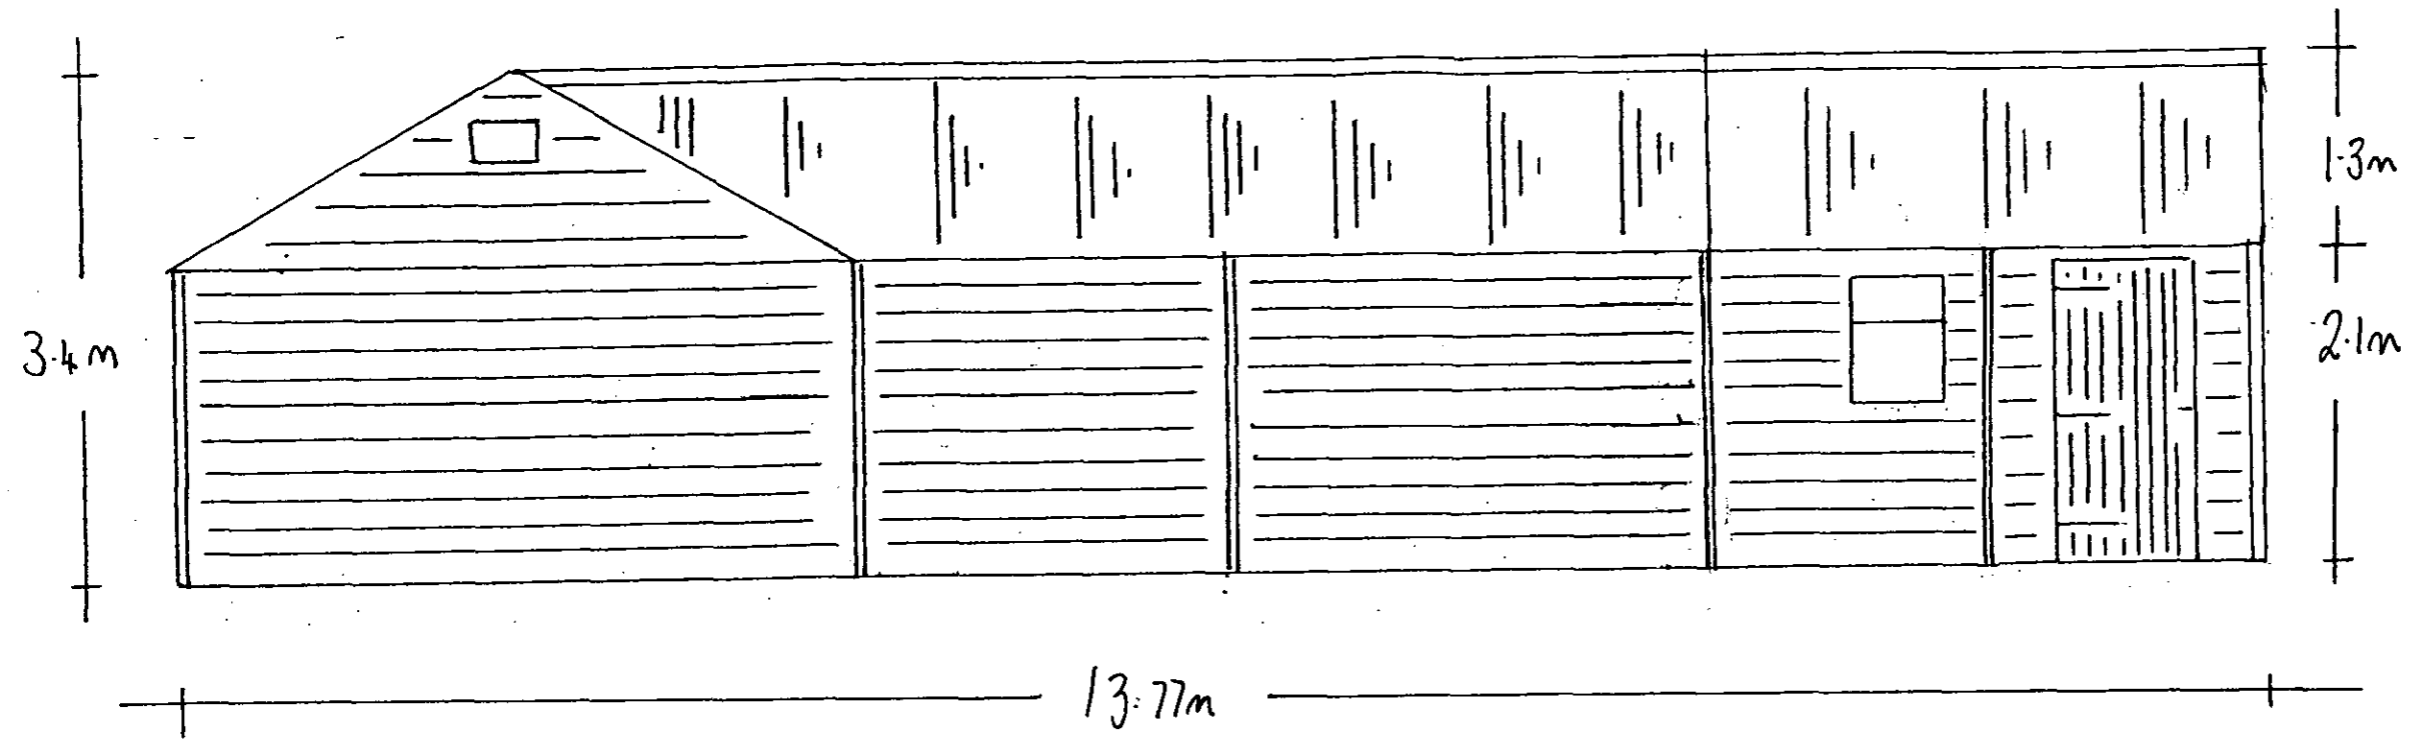

PLAN No. 5

PLANNING, PROPERTY &  
CONSTRUCTION SERVICES  
DEV CONTROL  
30 AUG 2000

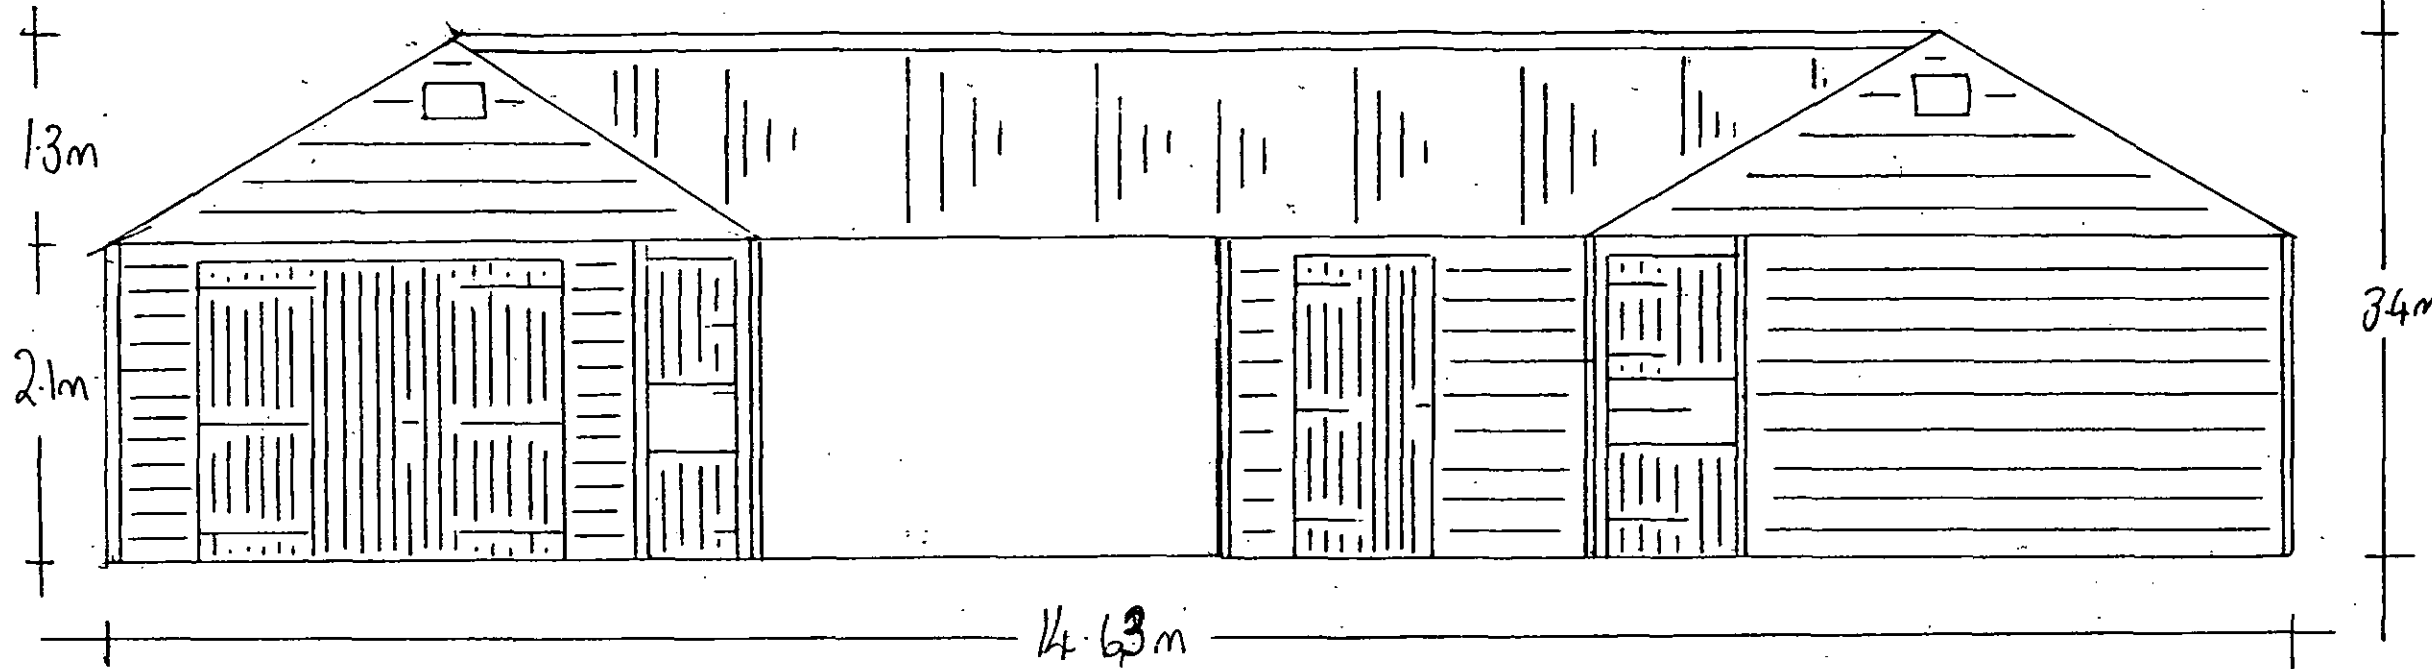

**Warwick Buildings**

00/1000

Southam Road, Long Itchington, Nr. Rugby,  
Warwickshire CV23 8QL

Telephone: 01926 815757  
Fax: 01926 815162

Proposed base plan for:  
**MR MCGARREL GROVES**  
HOME FARM  
SALTERS LANE  
LUDGERSHALL  
BUCKS  
HP 18 9NY.



Drawn by: **DOW**

Date: **23/8/00**

Amended date:

Required base for equestrian buildings & garages

One course of semi-engineering bricks  
(3 or 12 hole) holes filled facing  
upwards in mortar.

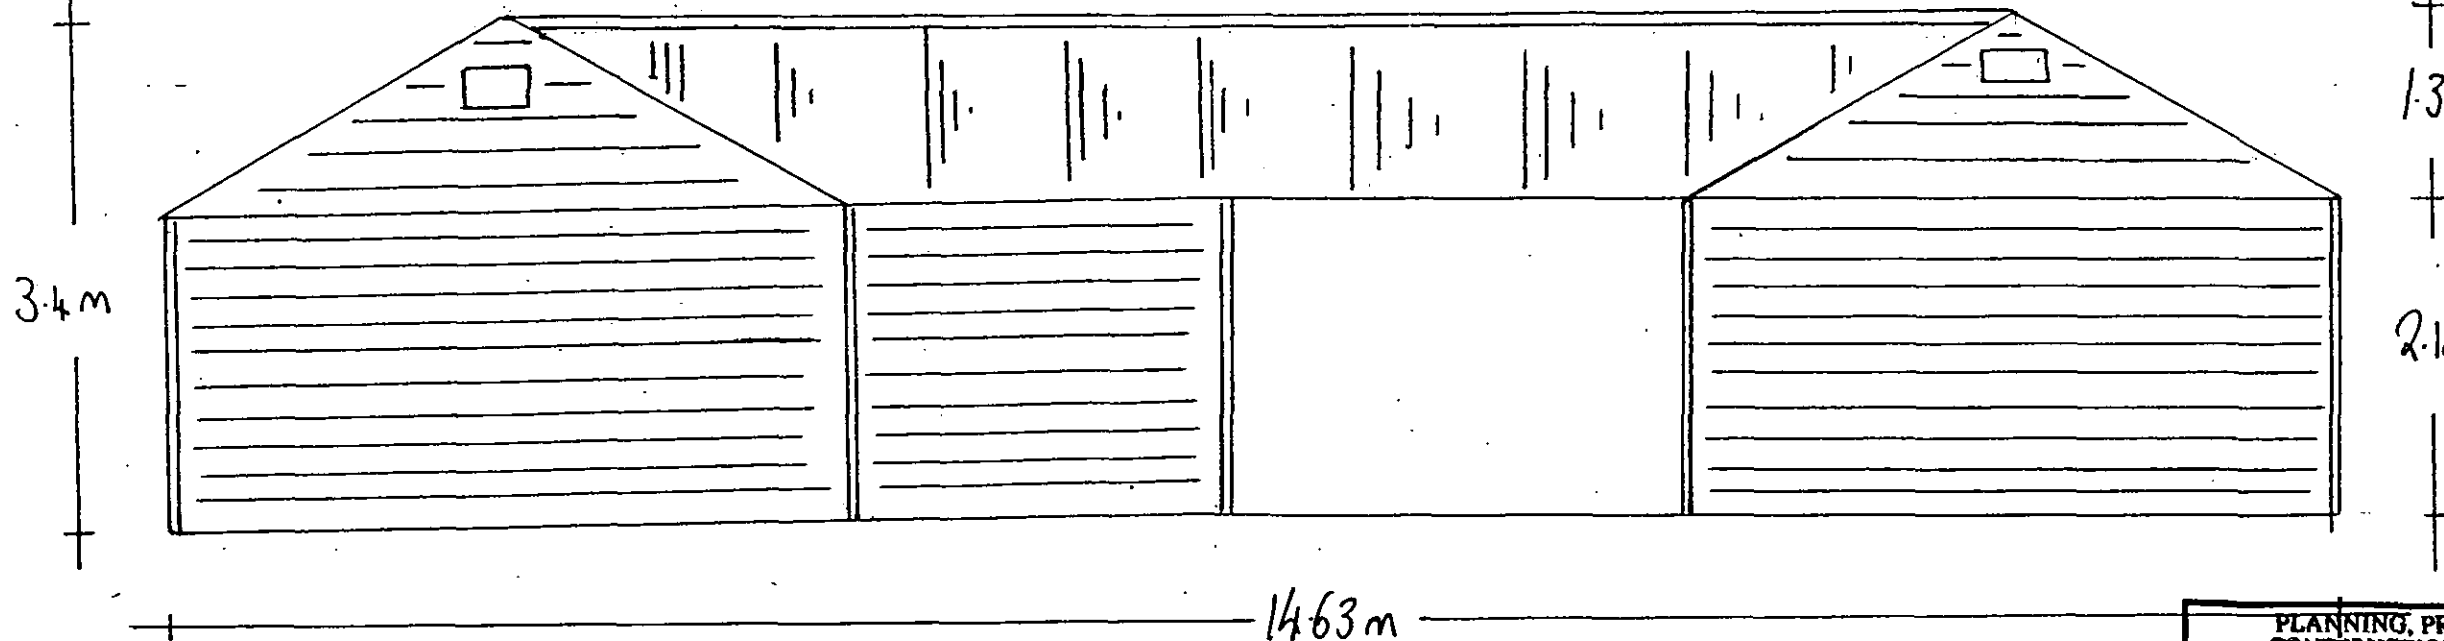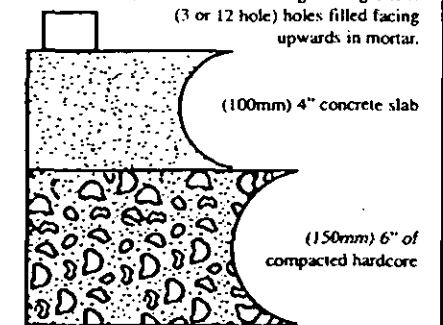

ROOF PITCH OF 30°  
TANALISED SHINGLE CLADDING  
BLACK ONDULINE ROOF

TREATED DARK BROWN  
BROWN GUTTERING

PLAN NO. 4

**PLANNING, PROPERTY & CONSTRUCTION SERVICES**

FPV CONTROL

30 AUG 2000

The dimensions shown on this drawing are those of the required brick course. As our buildings are made to an exact size the completed foundations MUST correspond exactly (by steel tape measure) to the measurements on this drawing. If the foundations are incorrect in any way, the expense of alterations and delays in erection etc., are the responsibility of the builder and/or customer.

14.63m

CORNER HAYSTORE

COVERED WALKWAY

8' FEED ROOM

CORNER UNIT

18'  
GARAGE / STORE

Loose Box

13.77m

10.06m

2.1m (7'1") TO EAVES.

3.4m TO RIDGE

TANALISED CLADDING

ROOF PITCH OF 30°

TREATED DARK BROWN.

8' DOUBLE DOORS

Loose Box

3.66m

6' TACK ROOM

3.66m

PLAN NO. 3

**Warwick Buildings**

00/0000

Southam Road, Long Itchington, Nr. Rugby,  
Warwickshire CV23 8QL

Telephone: 01926 815757  
Fax: 01926 815162

Proposed base plan for:

MR McHARRAL GROVES  
HOME FARM  
SALTERS LADE  
LUDGERSHALL  
BUCKS  
HP18 9DY


Drawn by: DJW

Date: 28/8/00

Amended date:

Required base for equestrian buildings & garages



One course of semi-engineering bricks  
(3 or 12 hole) holes filled facing  
upwards in mortar.

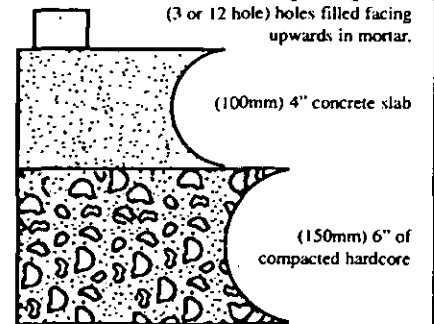

**PLANNING, PROPERTY & CONSTRUCTION SERVICES**  
DEV CONTROL

The dimensions shown on this drawing are those of the required brick course. As our buildings are made to an exact size the completed foundations MUST correspond exactly (by steel tape measure) to the measurements on this drawing. If the foundations are incorrect in any way, the expense of alterations and delays in erection etc., are the responsibility of the builder and/or customer.



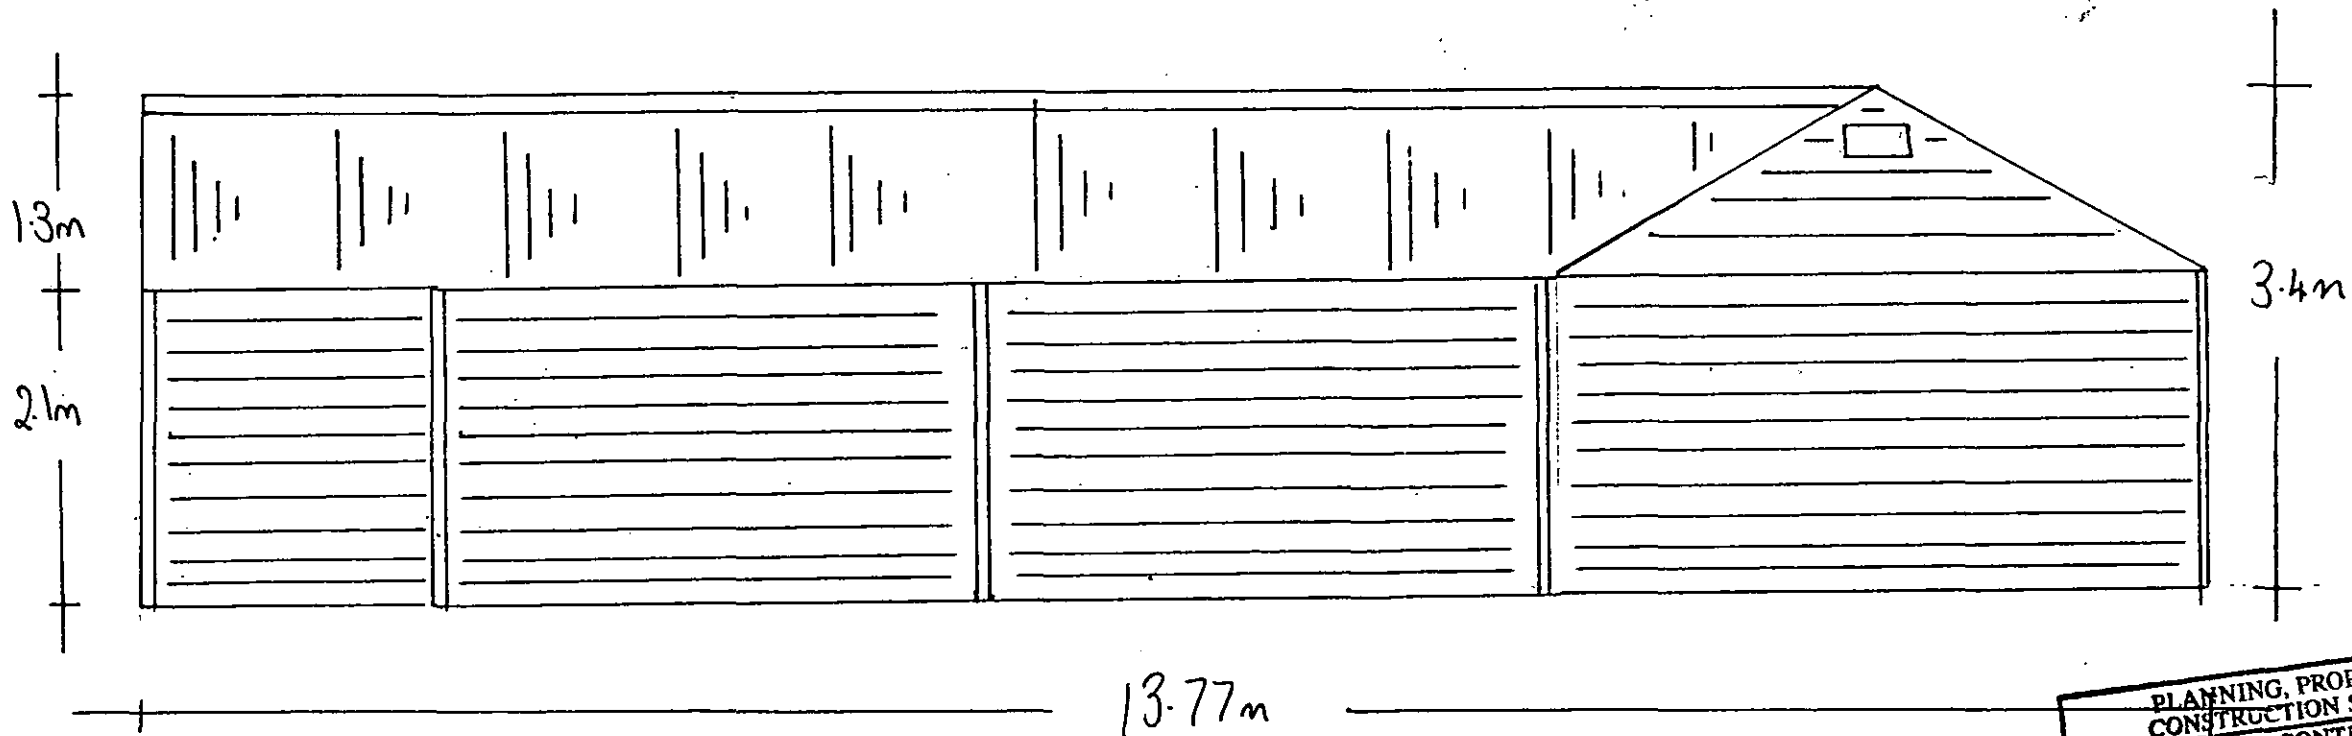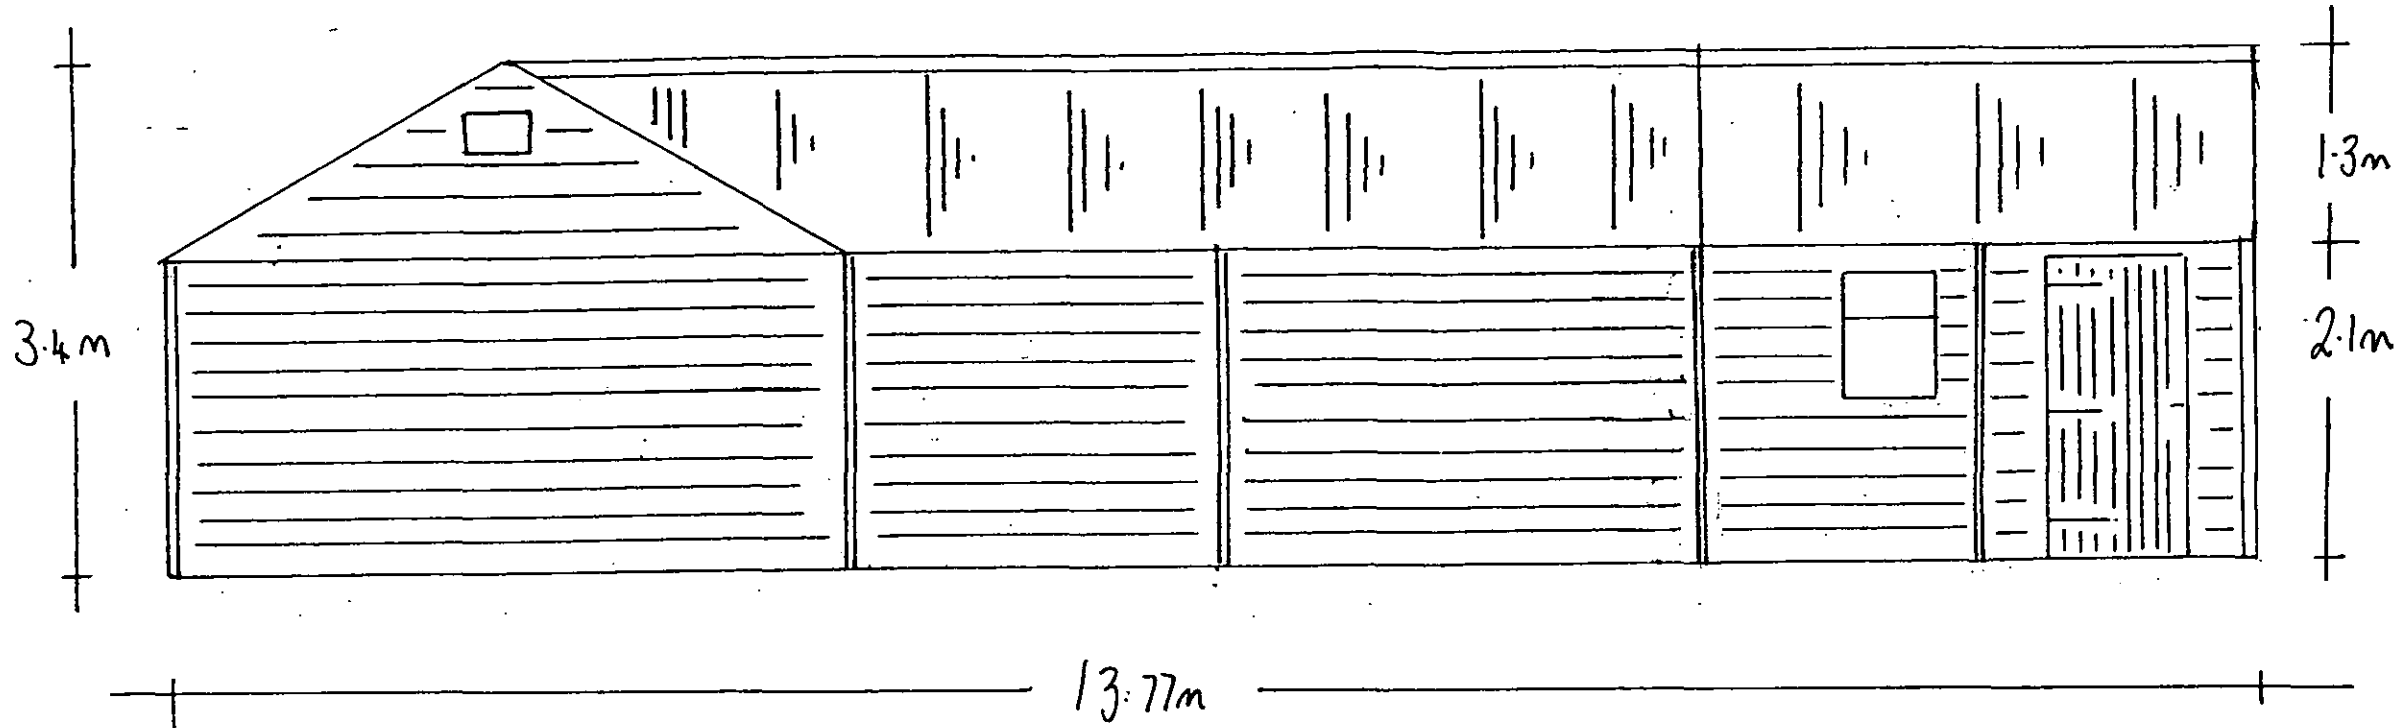

PLAN NO. 5

PLANNING, PROPERTY &  
CONSTRUCTION SERVICES  
DEV CONTROL  
30 AUG 2000

**Warwick  
Buildings**


00/1899

Southam Road, Long Itchington, Nr. Rugby,  
Warwickshire CV23 8QL  
Telephone: 01926 815757  
Fax: 01926 815162



Proposed base plan for:  
Mr McGARREL GROVES  
HOME FARM  
SALTERS LADE  
LUDGERSHALL  
BUCKS  
HP18 9DY

Drawn by: DJW  
Date: 23/08/00  
Amended date:

Required base for equestrian  
buildings & garages

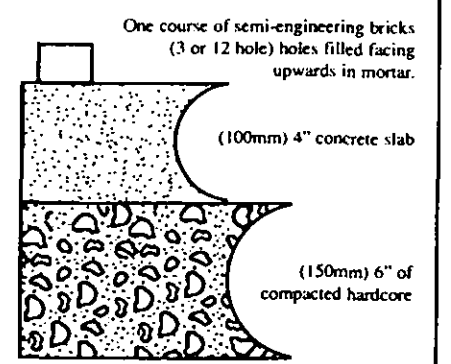

The dimensions shown on this drawing are those of the required brick course. As our buildings are made to an exact size the completed foundations MUST correspond exactly (by steel tape measure) to the measurements on this drawing. If the foundations are incorrect in any way, the expense of alterations and delays in erection etc., are the responsibility of the builder and/or customer.

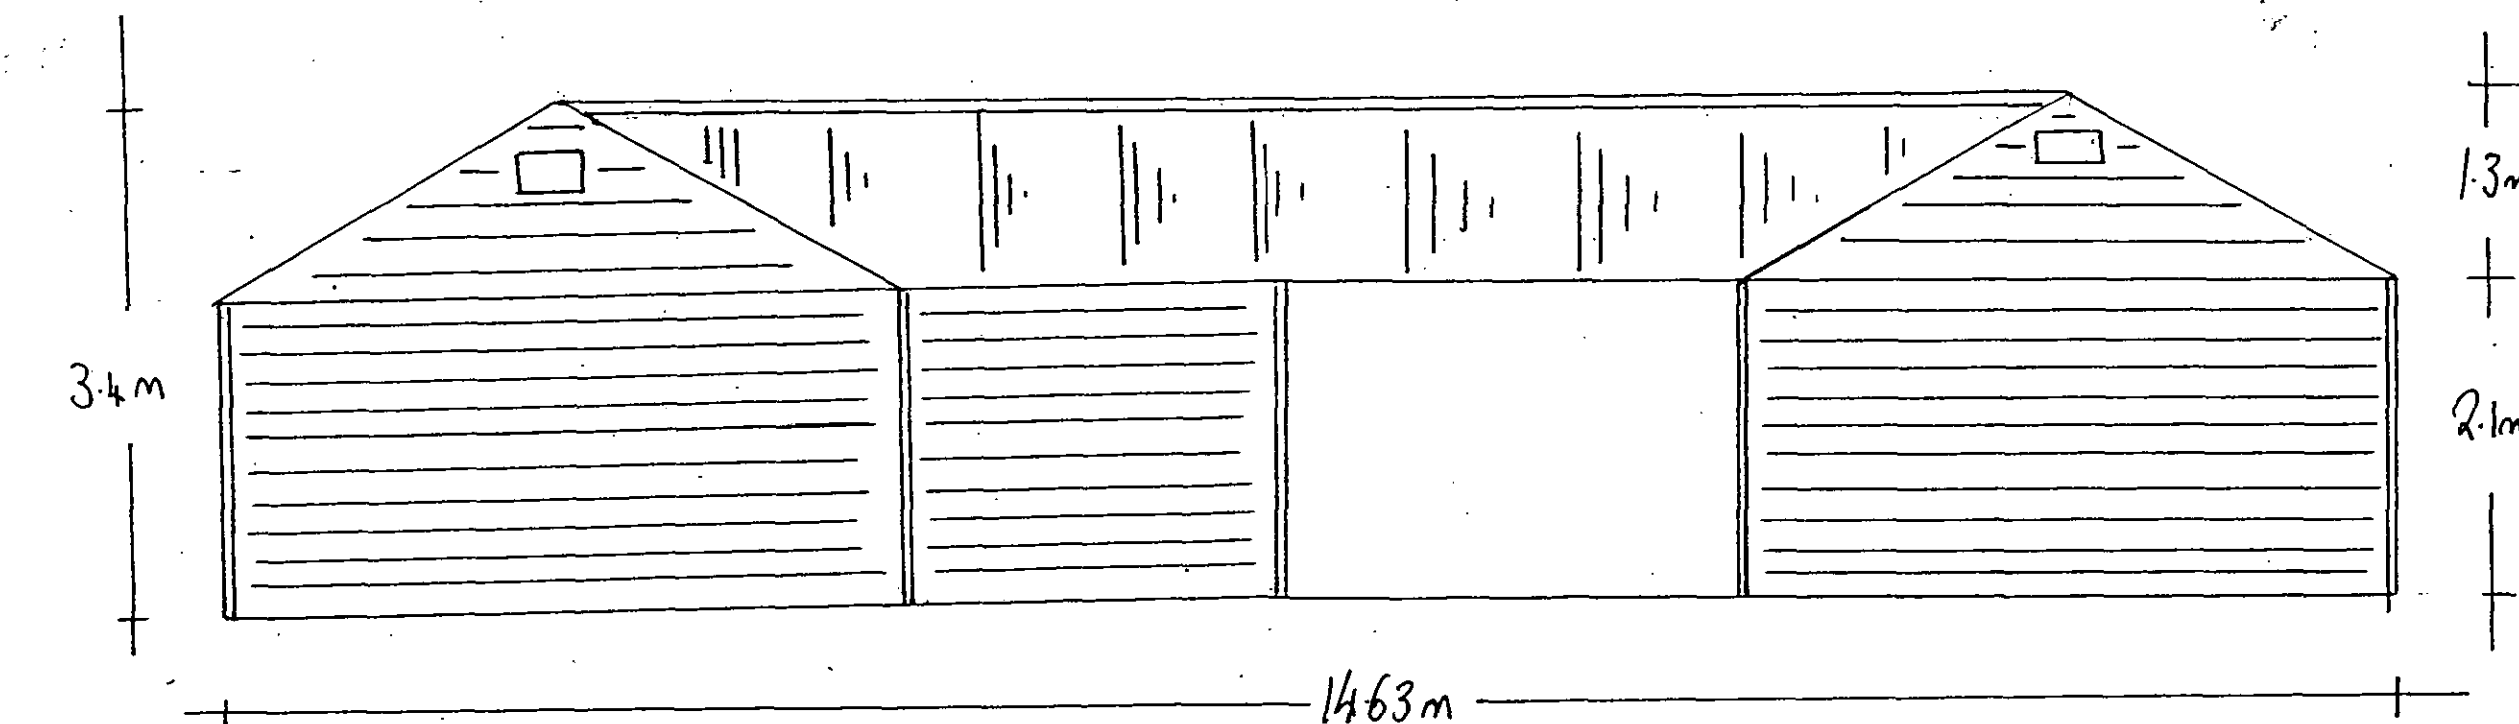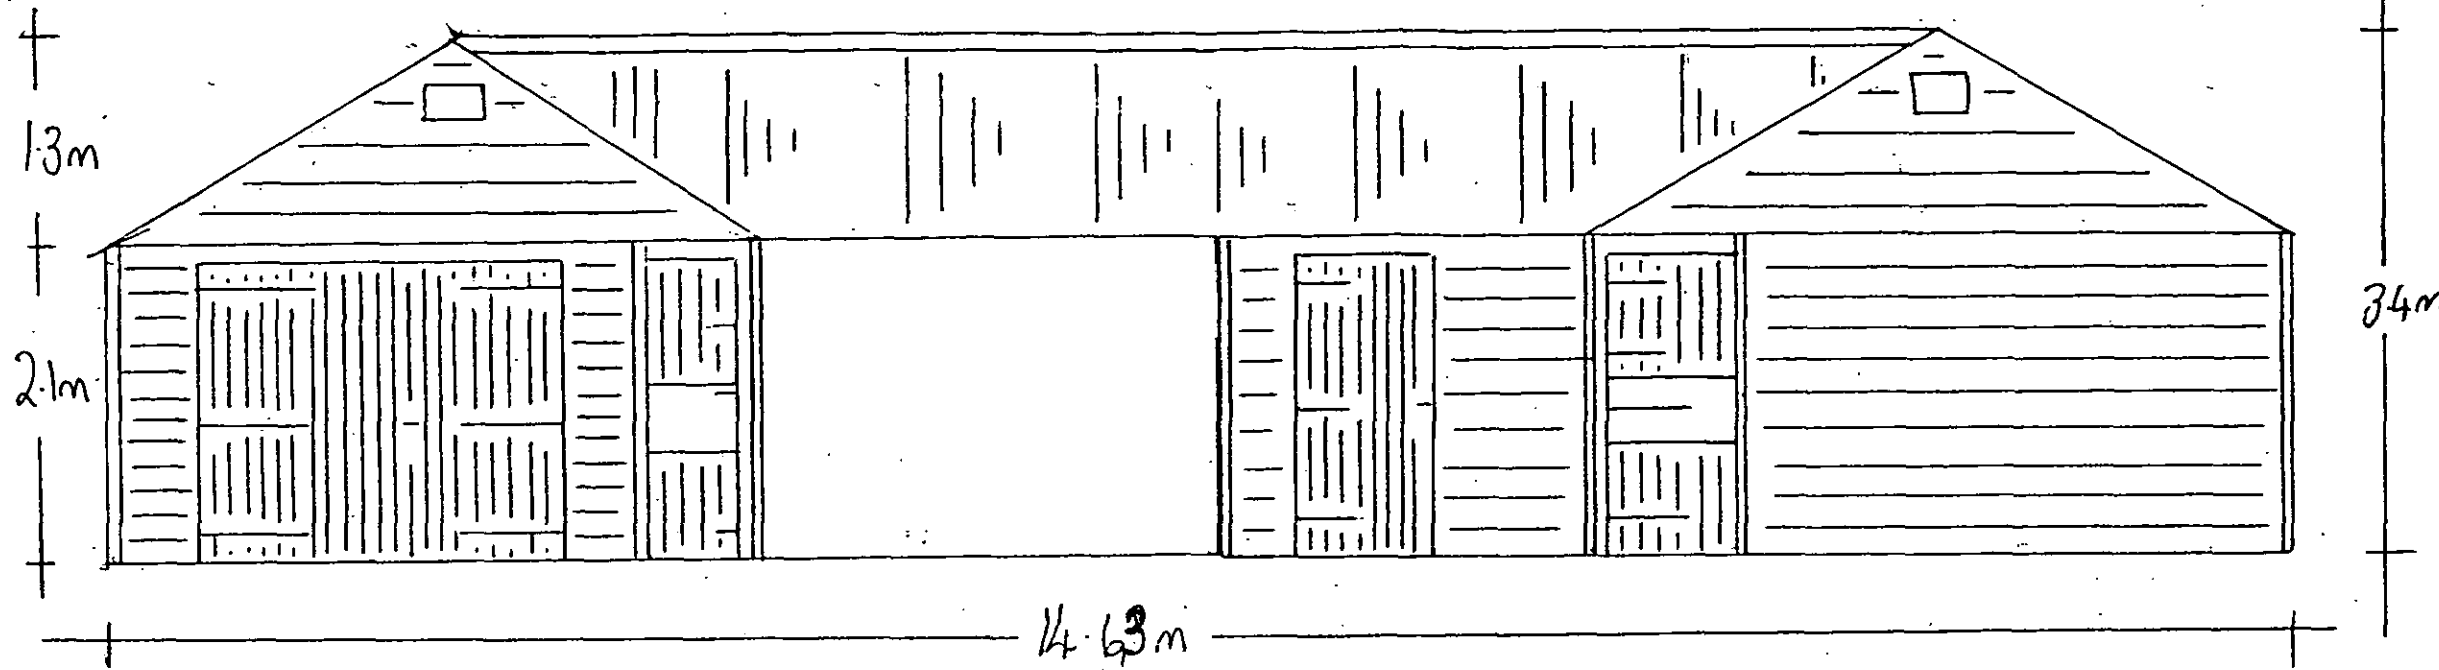


**Warwick Buildings**  
00/10331

Southam Road, Long Itchington, Nr. Rugby,  
Warwickshire CV23 8QL  
Telephone: 01926 815757  
Fax: 01926 815162

Proposed base plan for:  
*Mr McGARREL GROVES*  
HOME FARM  
SALTERS LANE  
LUDGERSHALL  
BUCKS  
HP18 9NY

Drawn by: *EDW*  
Date: *23/8/00*  
Amended date:

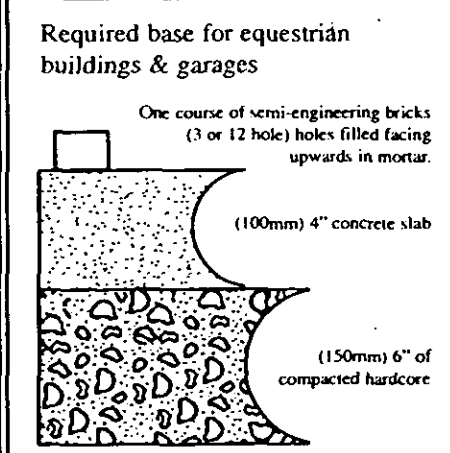


ROOF PITCH OF 30°  
TANALISED SHAPLAP CLADDING  
BLACK ONDULINE ROOF  
TREATED DARK BROWN  
BROWN CUTTING

PLAN NO. *4* 30 AUG 2000

PLANNING, PROPERTY & CONSTRUCTION SERVICES  
DEV CONTROL

The dimensions shown on this drawing are those of the required brick course. As our buildings are made to an exact size the completed foundations MUST correspond exactly (by steel tape measure) to the measurements on this drawing. If the foundations are incorrect in any way, the expense of alterations and delays in erection etc., are the responsibility of the builder and/or customer.

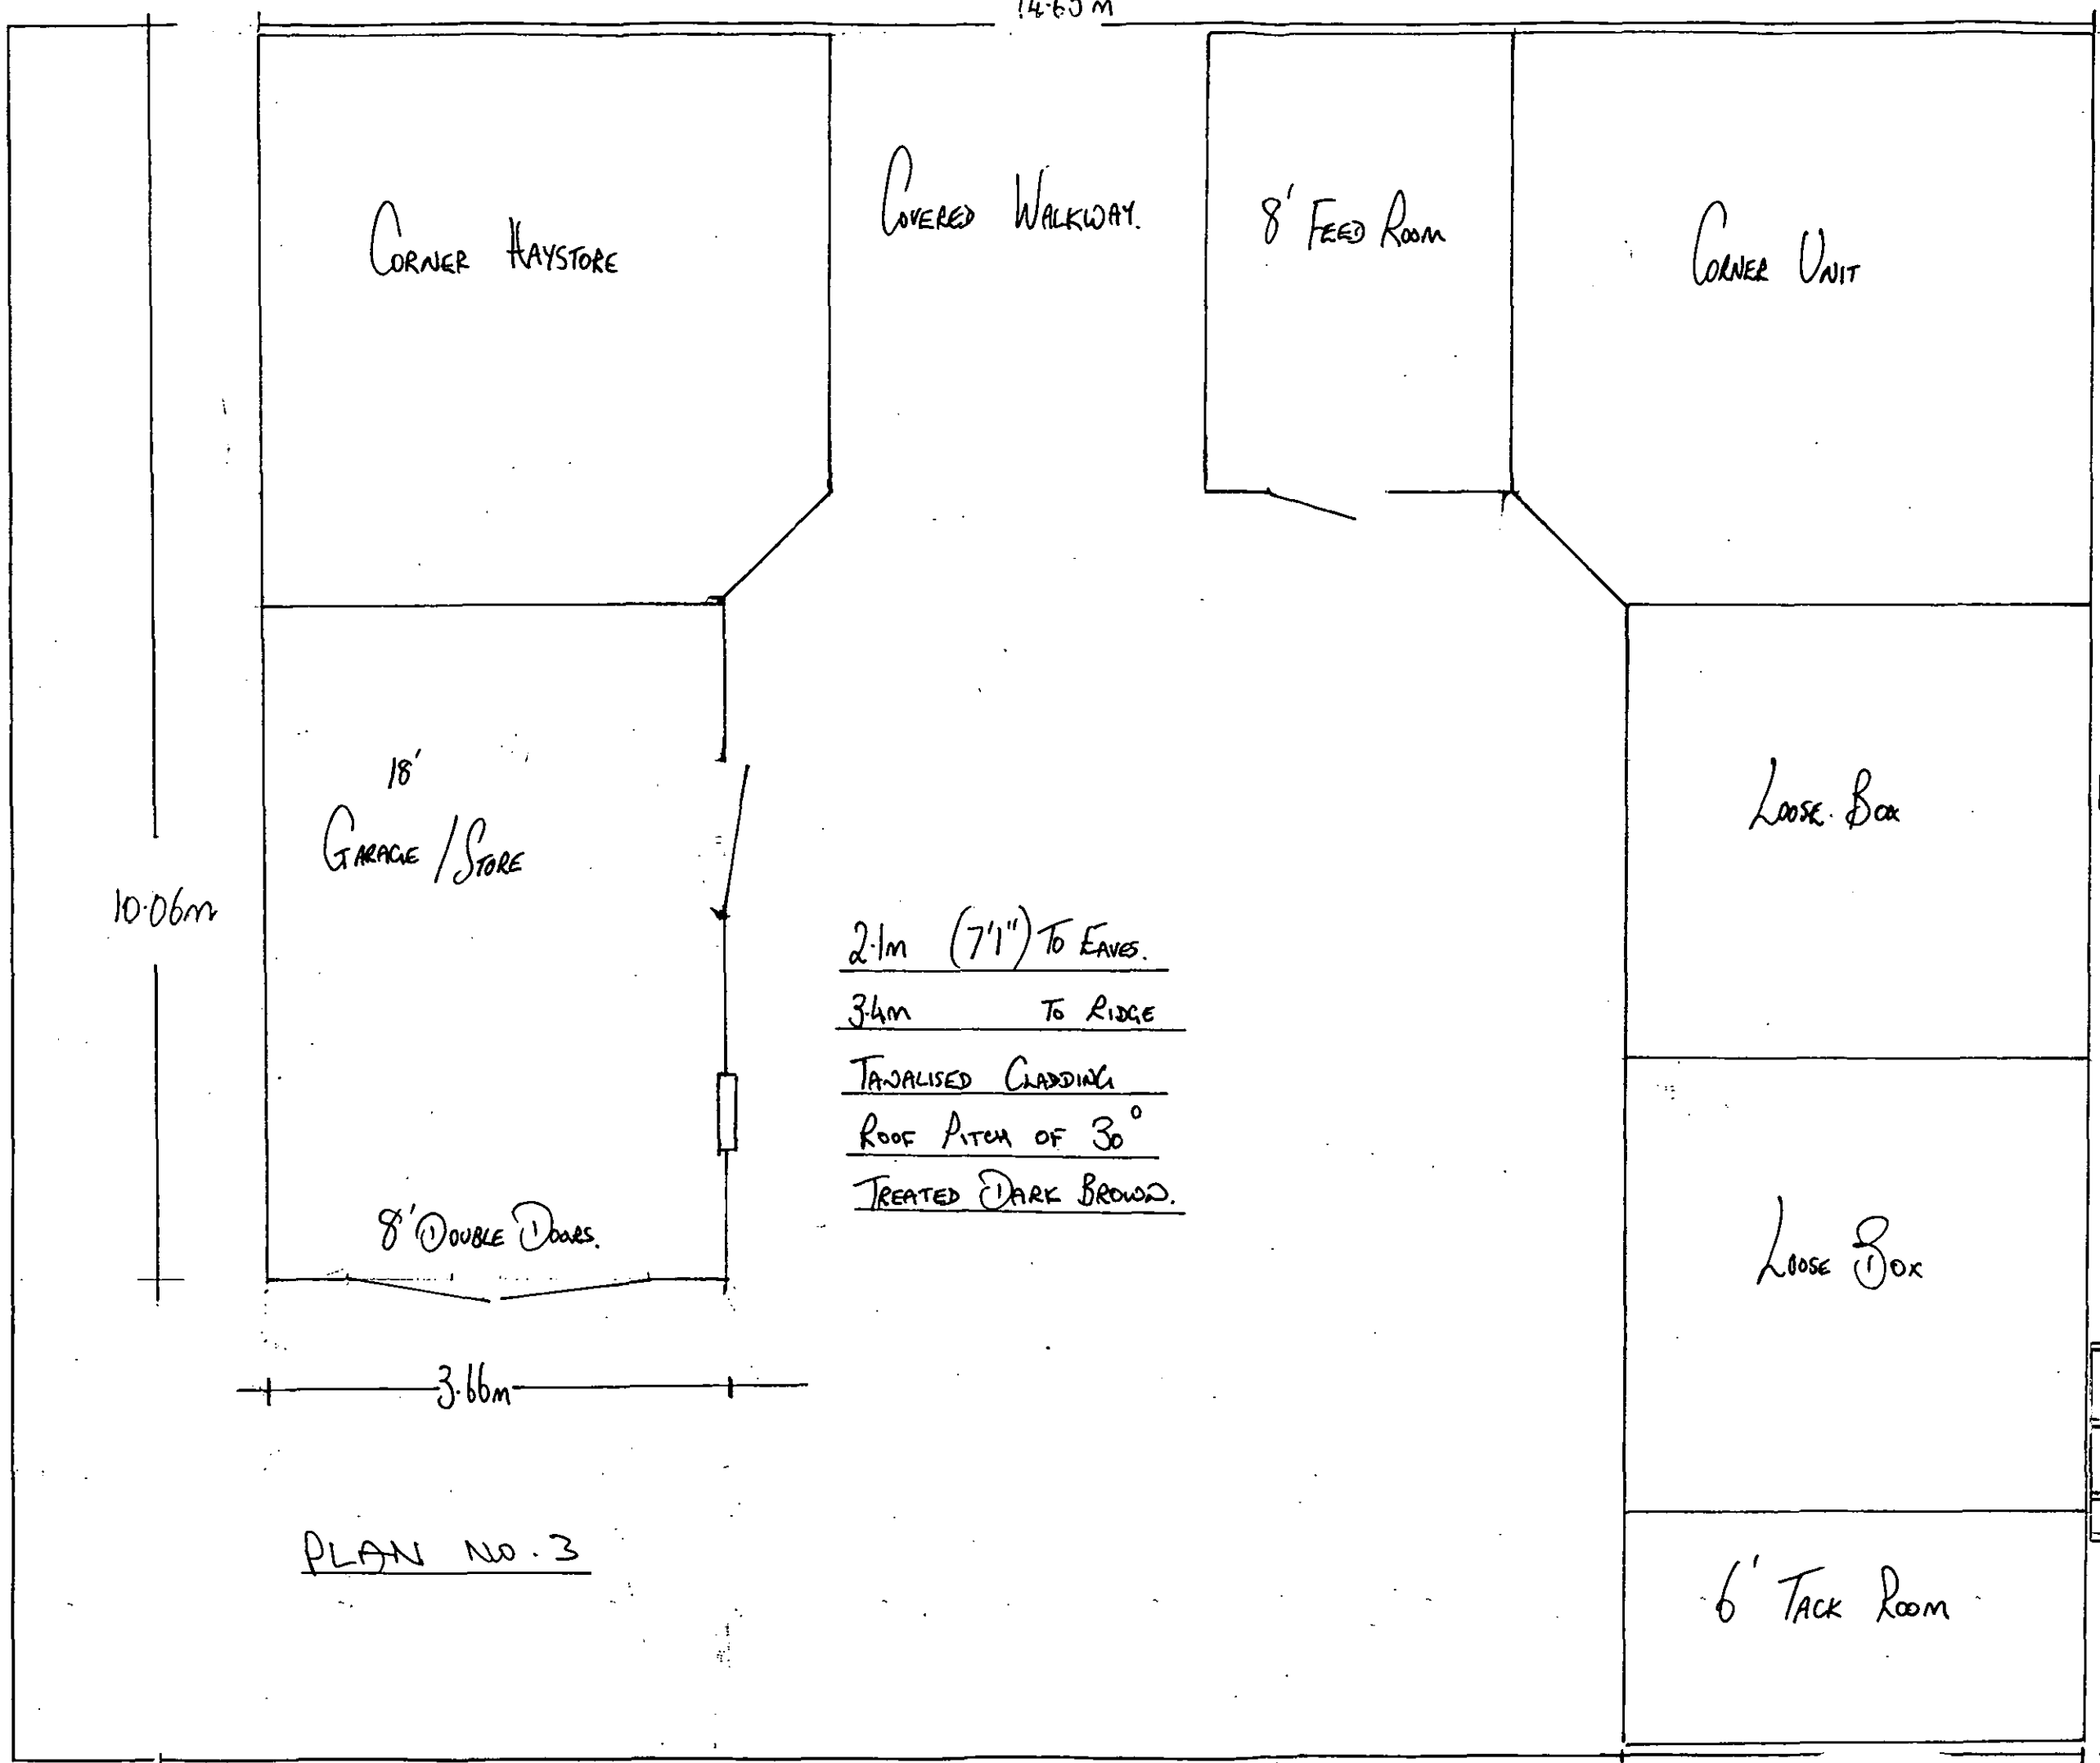

2.1m (7'1") TO EAVES.  
 3.4m TO RIDGE  
 TANKALISED CLADDING  
 ROOF PITCH OF 30°  
 TREATED DARK BROWN.

PLAN NO. 3

# Warwick Buildings


00/1000

Southam Road, Long Itchington, Nr. Rugby,  
 Warwickshire CV23 8QL  
 Telephone: 01926 815757  
 Fax: 01926 815162

Proposed base plan for:  
 Mr McGARREL GROVES  
 HOME FARM  
 SALTERS LADE  
 LUDGERSHALL  
 BUCKS  
 HP18 9DY.

Drawn by: DJW  
 Date: 28/8/00  
 Amended date:

Required base for equestrian buildings & garages

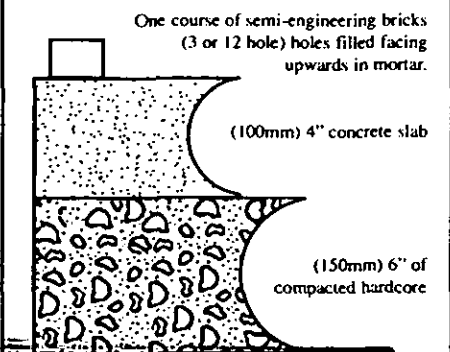

PLANNING, PROPERTY &  
 CONSTRUCTION SERVICES  
 DEV CONTROL

30 AUG 2000

The dimensions shown on this drawing are those of the required brick course. As our buildings are made to an exact size the completed foundations MUST correspond exactly (by steel tape measure) to the measurements on this drawing. If the foundations are incorrect in any way, the expense of alterations and delays in erection etc., are the responsibility of the builder and/or customer.

3.66m