




GROUND FLOOR PLAN
PROPOSED - 1:100 SCALE

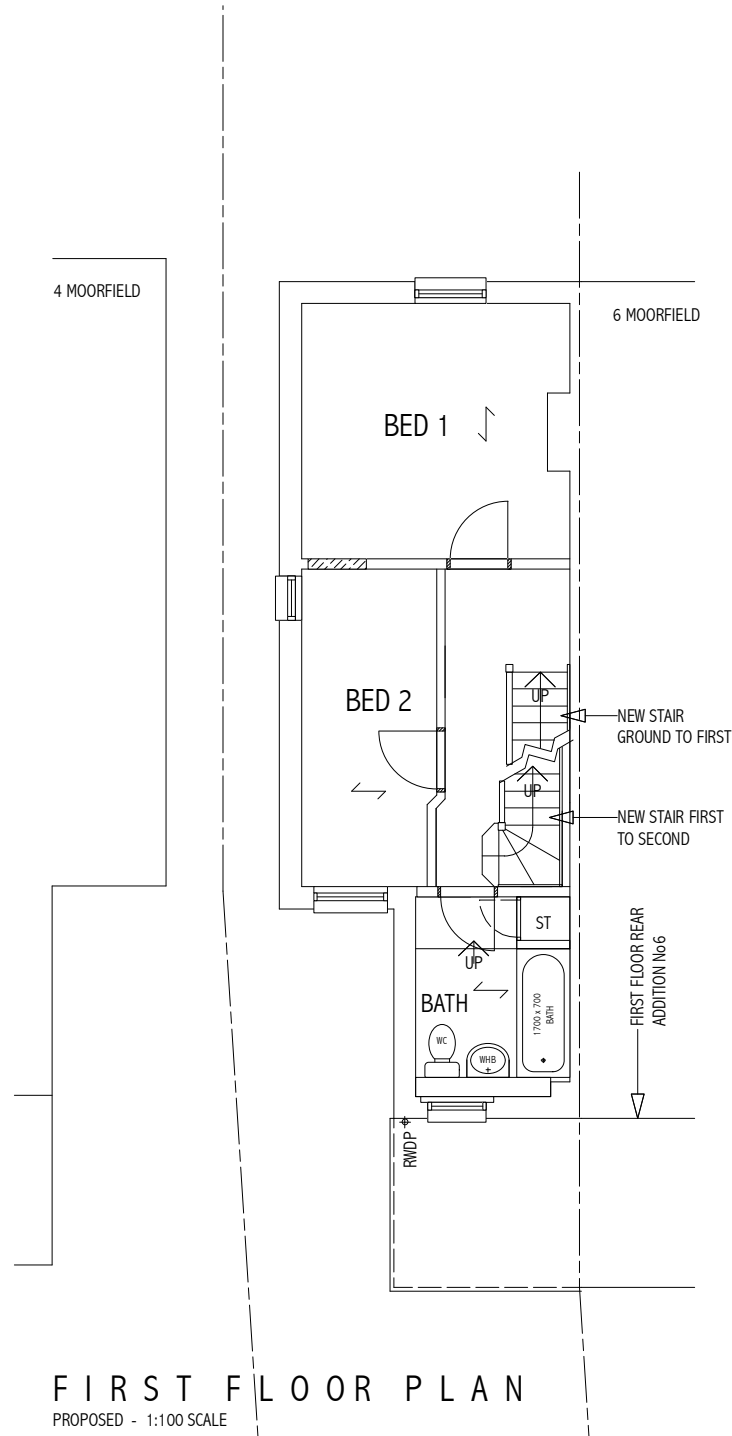


FIRST FLOOR PLAN
PROPOSED - 1:100 SCALE

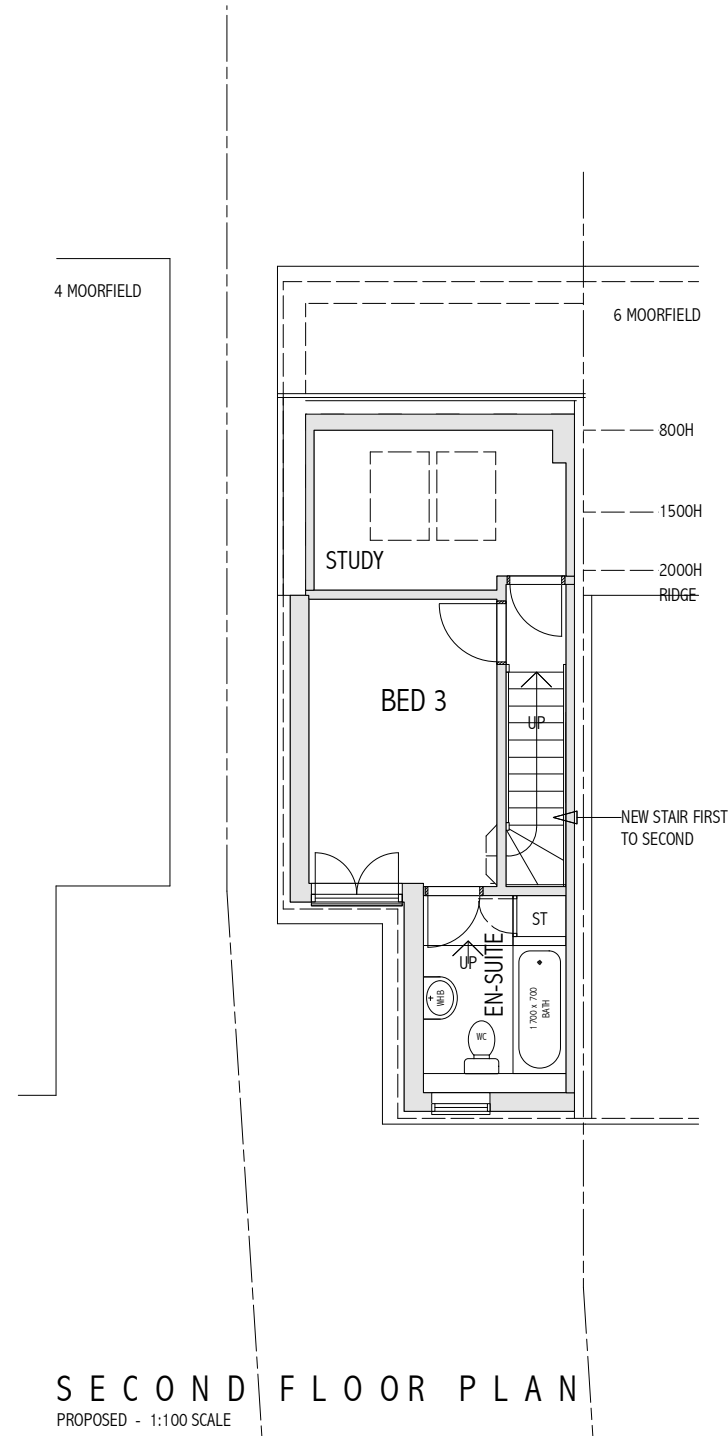

SECOND FLOOR PLAN
PROPOSED - 1:100 SCALE

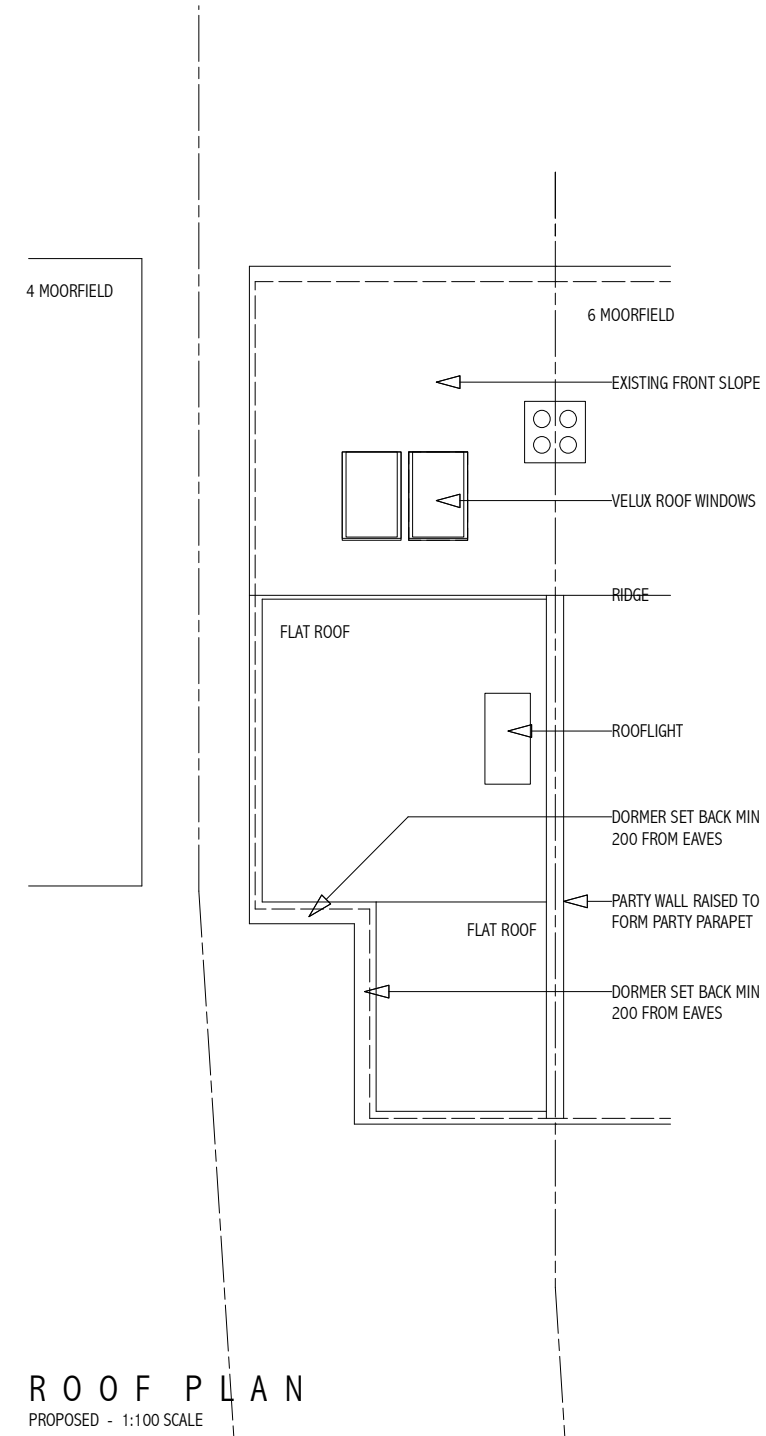

ROOF PLAN
PROPOSED - 1:100 SCALE

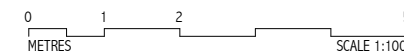

5 MOORFIELD
HASLEMERE GU27 3SH
PROPOSED EXTENSION TO EXISTING TWO-STOREY,
SEMI-DETACHED SINGLE-FAMILY DWELLING HOUSE
Client : Ms. S. Croft + Mr. J. Brevitt

**GROUND, FIRST + SECOND
FLOOR + ROOF PLANS :**
PROPOSED
TO BE READ IN CONJUNCTION WITH DRAWINGS
Nos 923.01, 02, 03, 04, 05, 06

PF2 ARCHITECTS LLP
07961 168075 graham@pf2architects.com
Based on information supplied by client. Do not scale - all
dimensions to be verified on site. Drawing + design are copyright
of the architect + unauthorised reproduction is forbidden.
SCALE 1:100 @ A3
DATE August 2023
DWG No **923.05**
REV