
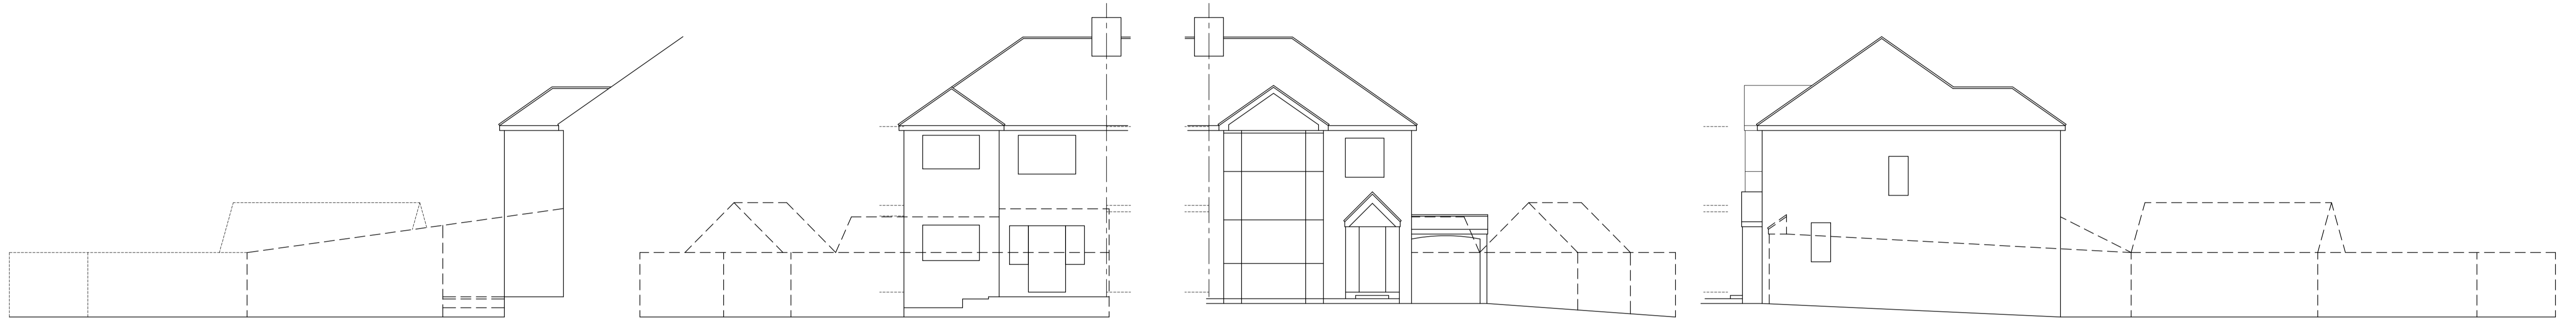


COPYRIGHT RESERVED
 ALL DIMENSIONS TO BE CHECKED BY CONTRACTOR ON SITE. SUPERVISOR TO BE NOTIFIED OF ALL DISCREPANCIES PRIOR TO WORKS COMMENCING.
 UNLESS OTHERWISE NOTED, WINDOWS, DOORS ETC FRAME DETAILS SHOWN ARE GENERIC. CLIENT/CONTRACTOR TO ADVISE WHEN SPECIFIC PRODUCTS ARE SELECTED, AS SOME VARIATION IN CONSTRUCTION DETAILING MAY RESULT. CONTRACTOR TO ADVISE OF ANY CONSTRUCTION DETAILING VARIATIONS PROPOSED, PRIOR TO INSTIGATING THESE WORKS.

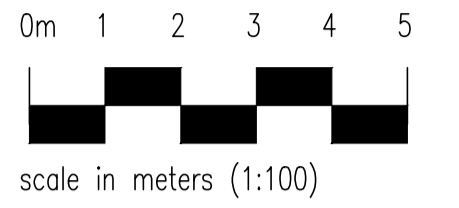


return elevations
EXISTING

rear elevation

front elevation

side elevation

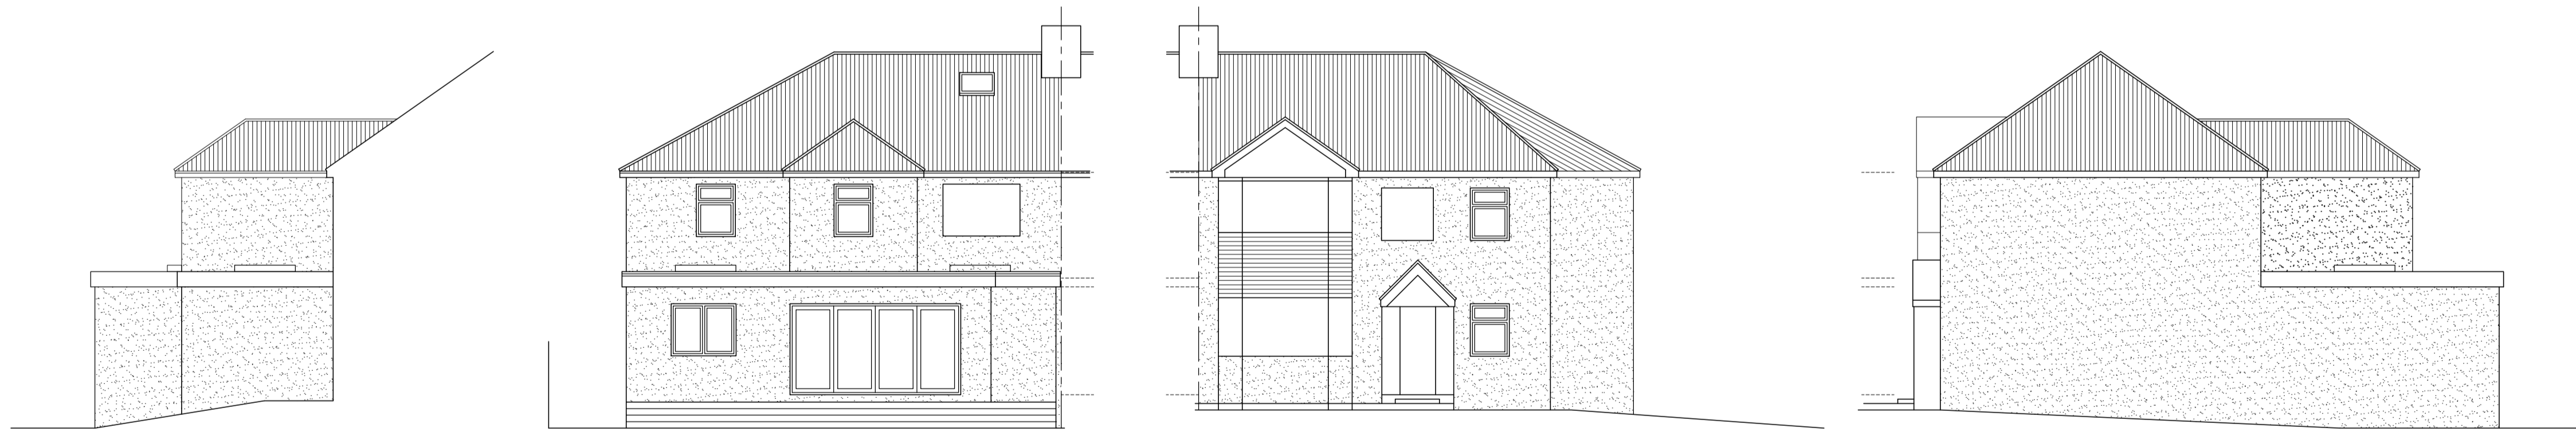

return elevations
PROPOSED

rear elevation

front elevation

side elevation

C NOV23 GENERAL REVISIONS
 B SEPT23 GENERAL REVISIONS
 A JULY23 MINOR REVISIONS

- J S DESIGNS -
 Suite 3, West Hill House, West Hill
 Dartford, Kent DA1 2EU
 Tel: 01322 286506 Fax: 01322 286504
 e-mail: js.designs@btconnect.com
 website: jsdesignsltd.co.uk

Client :
Mr & Mrs Bennett

Property Address :
**43 Clarendon Gardens
 Dartford**

Drawing Title :
**Existing & Proposed
 Elevations**

Scale : Date : By :
 1:100 July23 JPS

Drawing Number : Amendment :
23027-02 C