

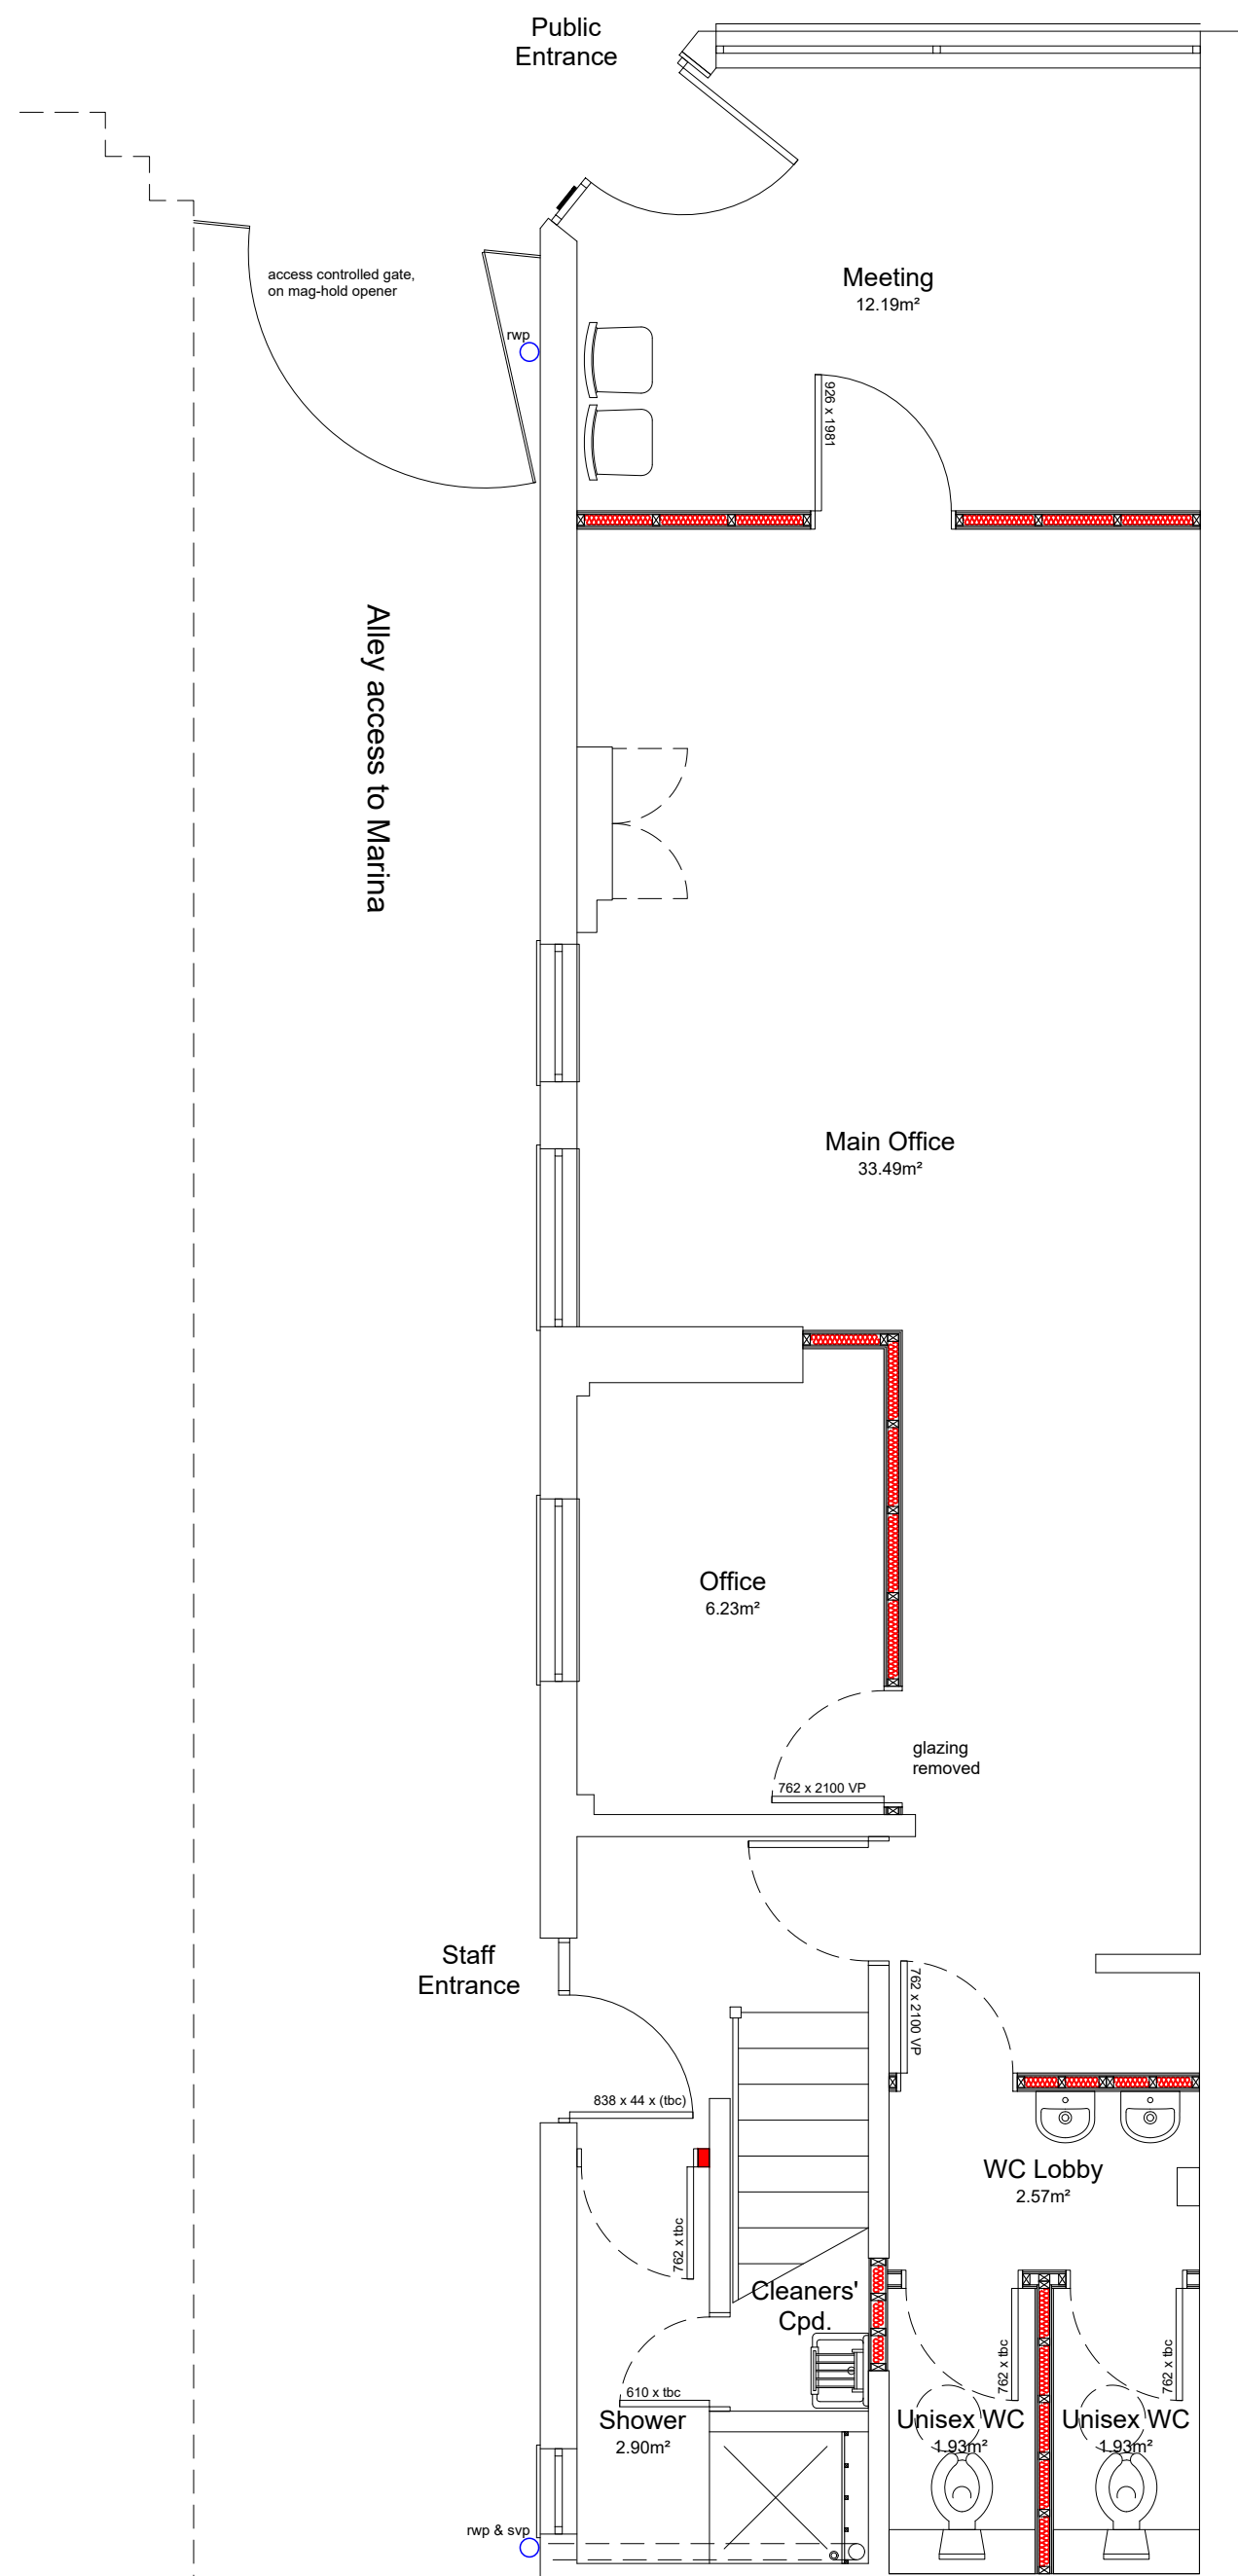
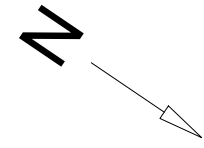


Cowes High Street

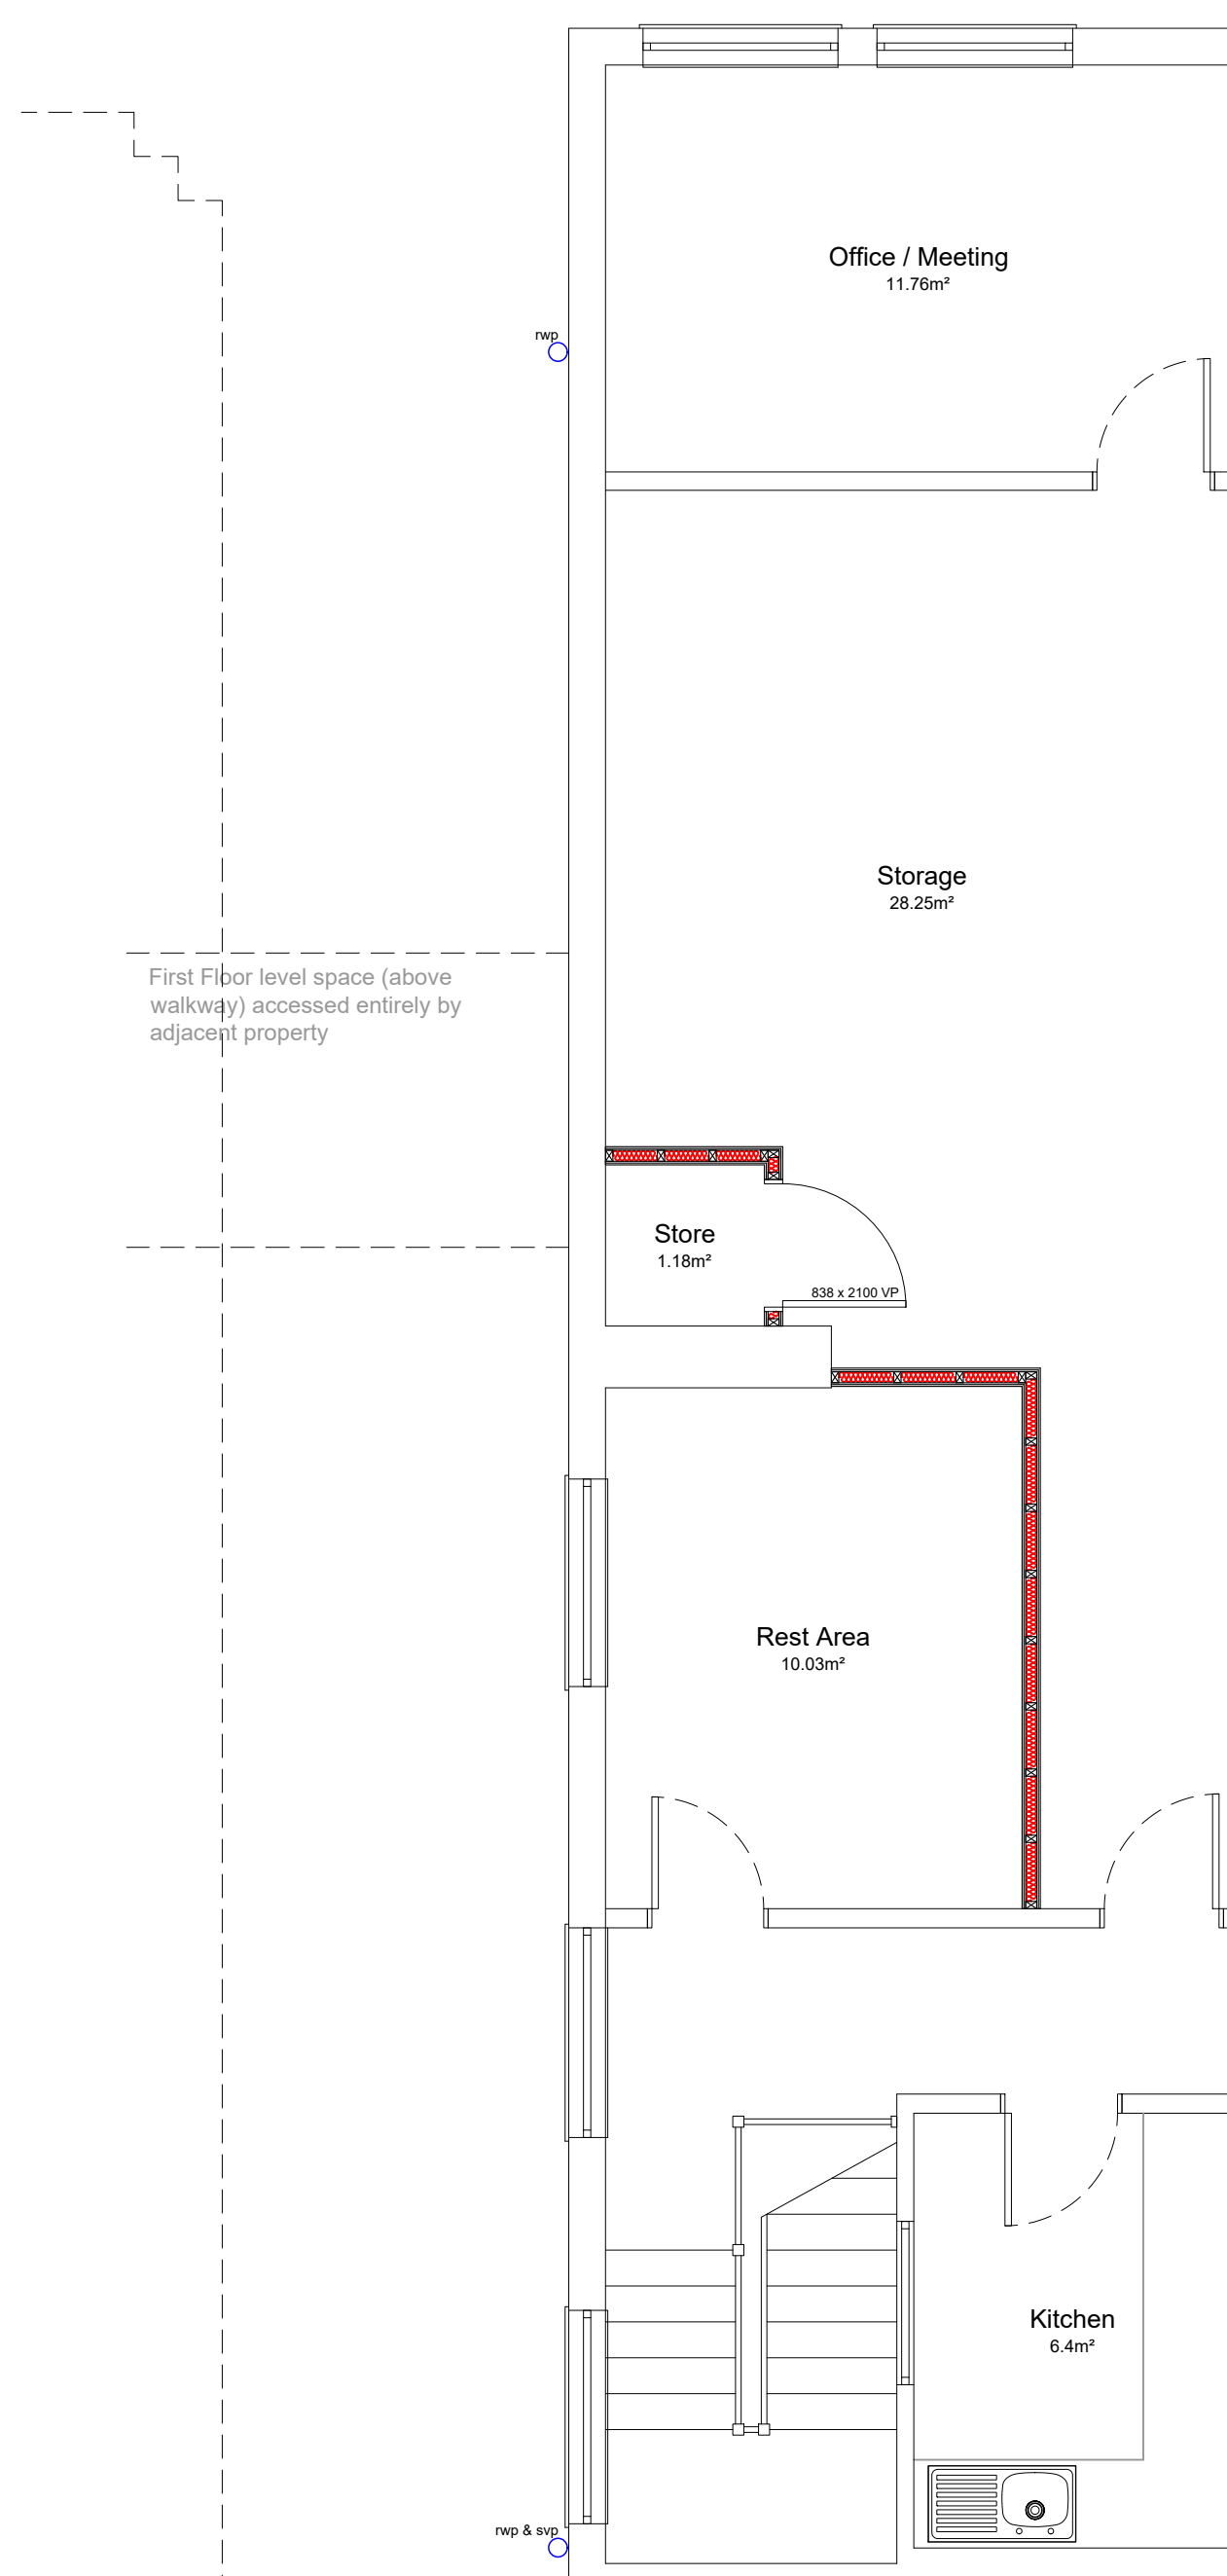

PROPOSED GROUND FLOOR - no change
(1:50)

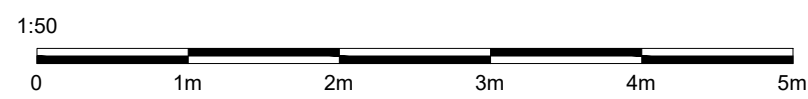

PROPOSED FIRST FLOOR - no change
(1:50)



EXISTING FRONT (WEST) ELEVATION
(1:100)


Painted hardwood timber framing, with double glazed fixed units, toughened outer leaf & 6.8mm PVB laminated internal leaf, built off of existing low level glazed brick wall
Fixed glazed panel above door
Painted hardwood timber frame with double glazed top & bottom sections with timber mid-rail. Fixed side panel to be matching painted hardwood. Hants Constabulary 'Yellow Phone' mounted to side panel

Existing manifestation and imagery as per detail below
Existing manifestation to bottom glazing to comprise OPCC logo =




EXISTING SIDE (SOUTH) ELEVATION
(1:100)

Hardwood timber door and matching fixed side panel. Door finished with 1.5mm 316 stainless steel to both faces and leaves, painted white. 2no. VPs @ 350 x 150mm

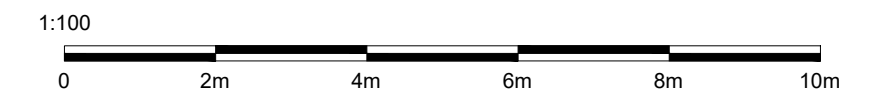


SITE PLAN
(1:500)


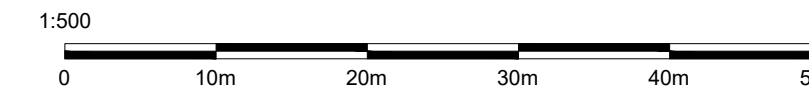


Location Plan Key:

Existing location of designated car parking.

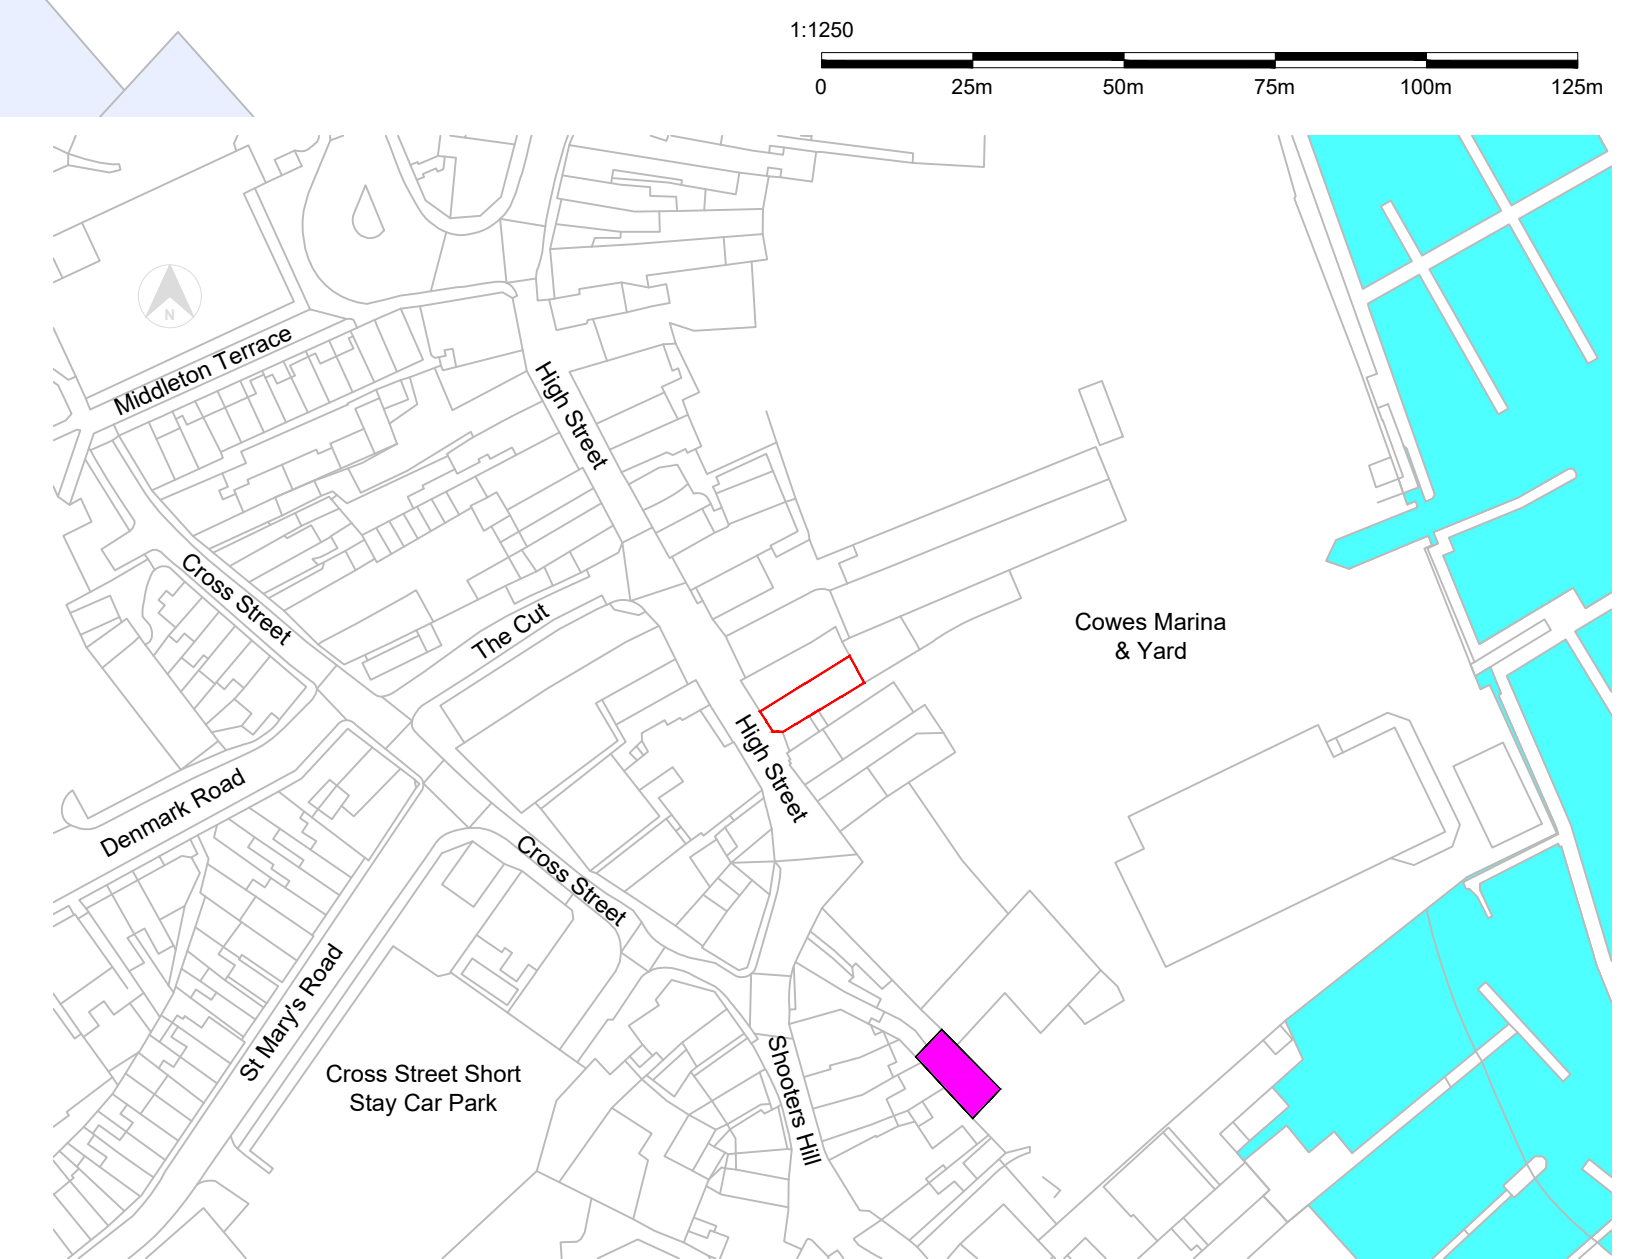

LOCATION PLAN
(1:1250)

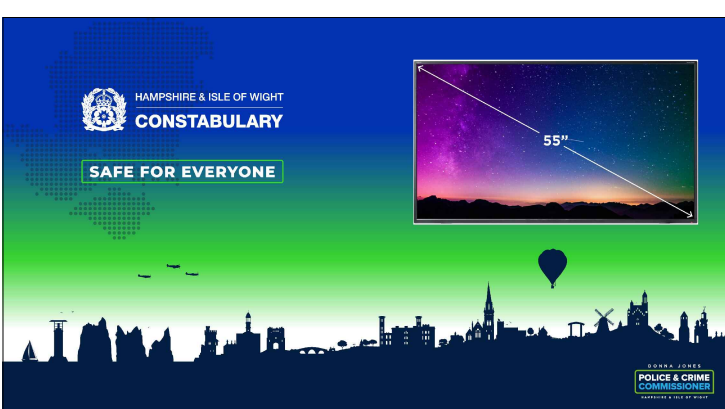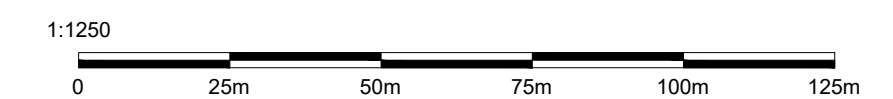

INDICATIVE FRONT ELEVATION MANIFESTATION
NTS



Notes	rev	description	date	by
1 This drawing is © copyright Hampshire County Council 2014. No unauthorised reproduction of any kind is permitted.	P1	Preliminary Issue	31/10/23	PGM
2 No Dimensions to be scaled from this drawing	P2	Planning Issue	20/11/23	PGM
3 This map is reproduced from Ordnance Survey material with the permission of Ordnance Survey on behalf of the controller of Her Majesty's Stationary Office © Crown copyright. Unauthorised reproduction infringes Crown Copyright and may lead to prosecution or civil proceedings. (100019180), (2014)				

rev	description	date	by
P1	Preliminary Issue	31/10/23	PGM
P2	Planning Issue	20/11/23	PGM

		HCC Property Services, Three Minsters House, 76 High Street, Winchester SO23 8UL. Tel: (01962) 847801		
PROJECT 126 High Street Cowes, IoW		SHEET CONTENTS Existing Floor Plans, Elevations, Location Plan & Site Plan		
SCALE	DATE	DRAWN	CHKD	DRAWING NO.
As shown @ A1	Oct '23	PGM	-	E05354-HCC-ZZ-DR-B-2011 FILE REF. E05354
				REVISION
				P2