

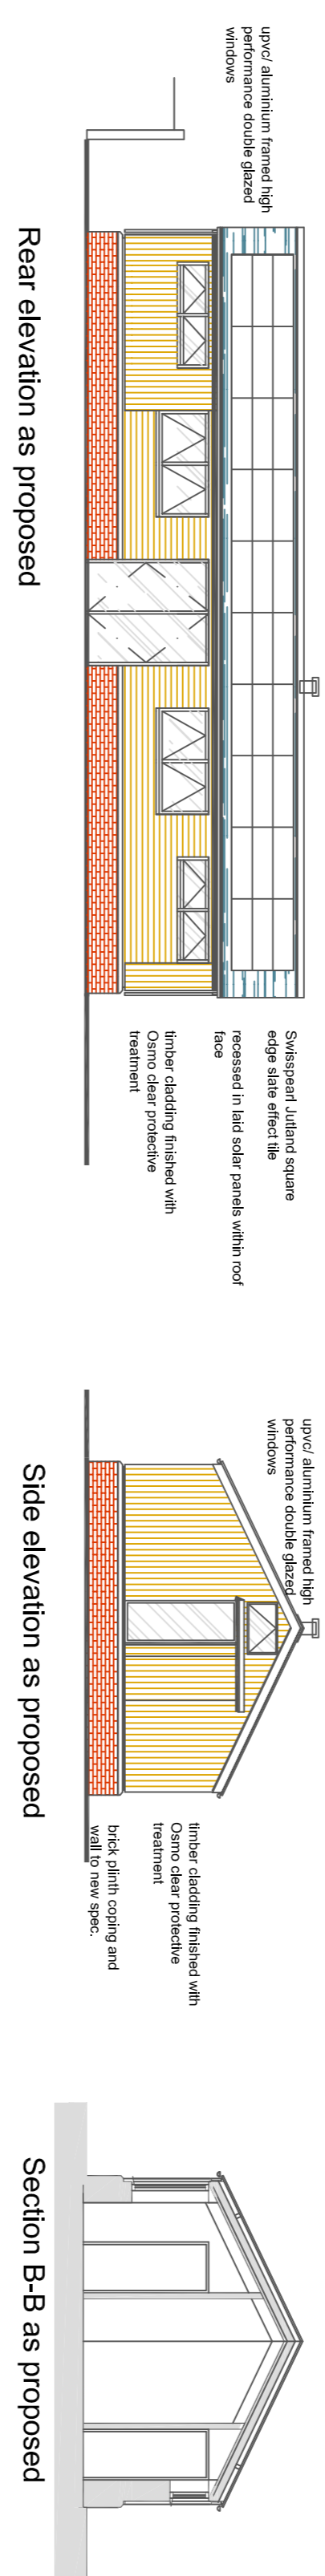


- General Notes
1. All figured dimensions to be checked on site.
 2. All details and dimensions relating to sub-contractors or suppliers must be affirmed with the Main Contractor
 3. This drawing must be read in conjunction with associated information and the appropriate specification clauses
 4. Unauthorised reproduction and or use of information noted is subject to copyright

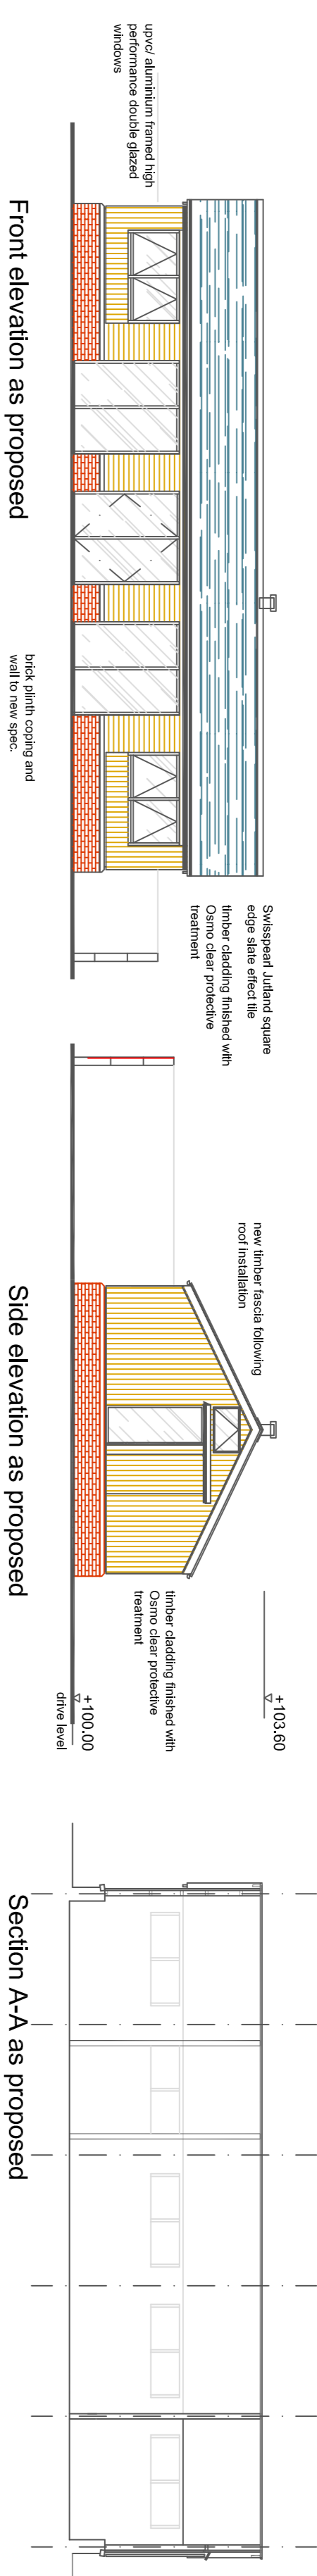

Ground floor plan as proposed

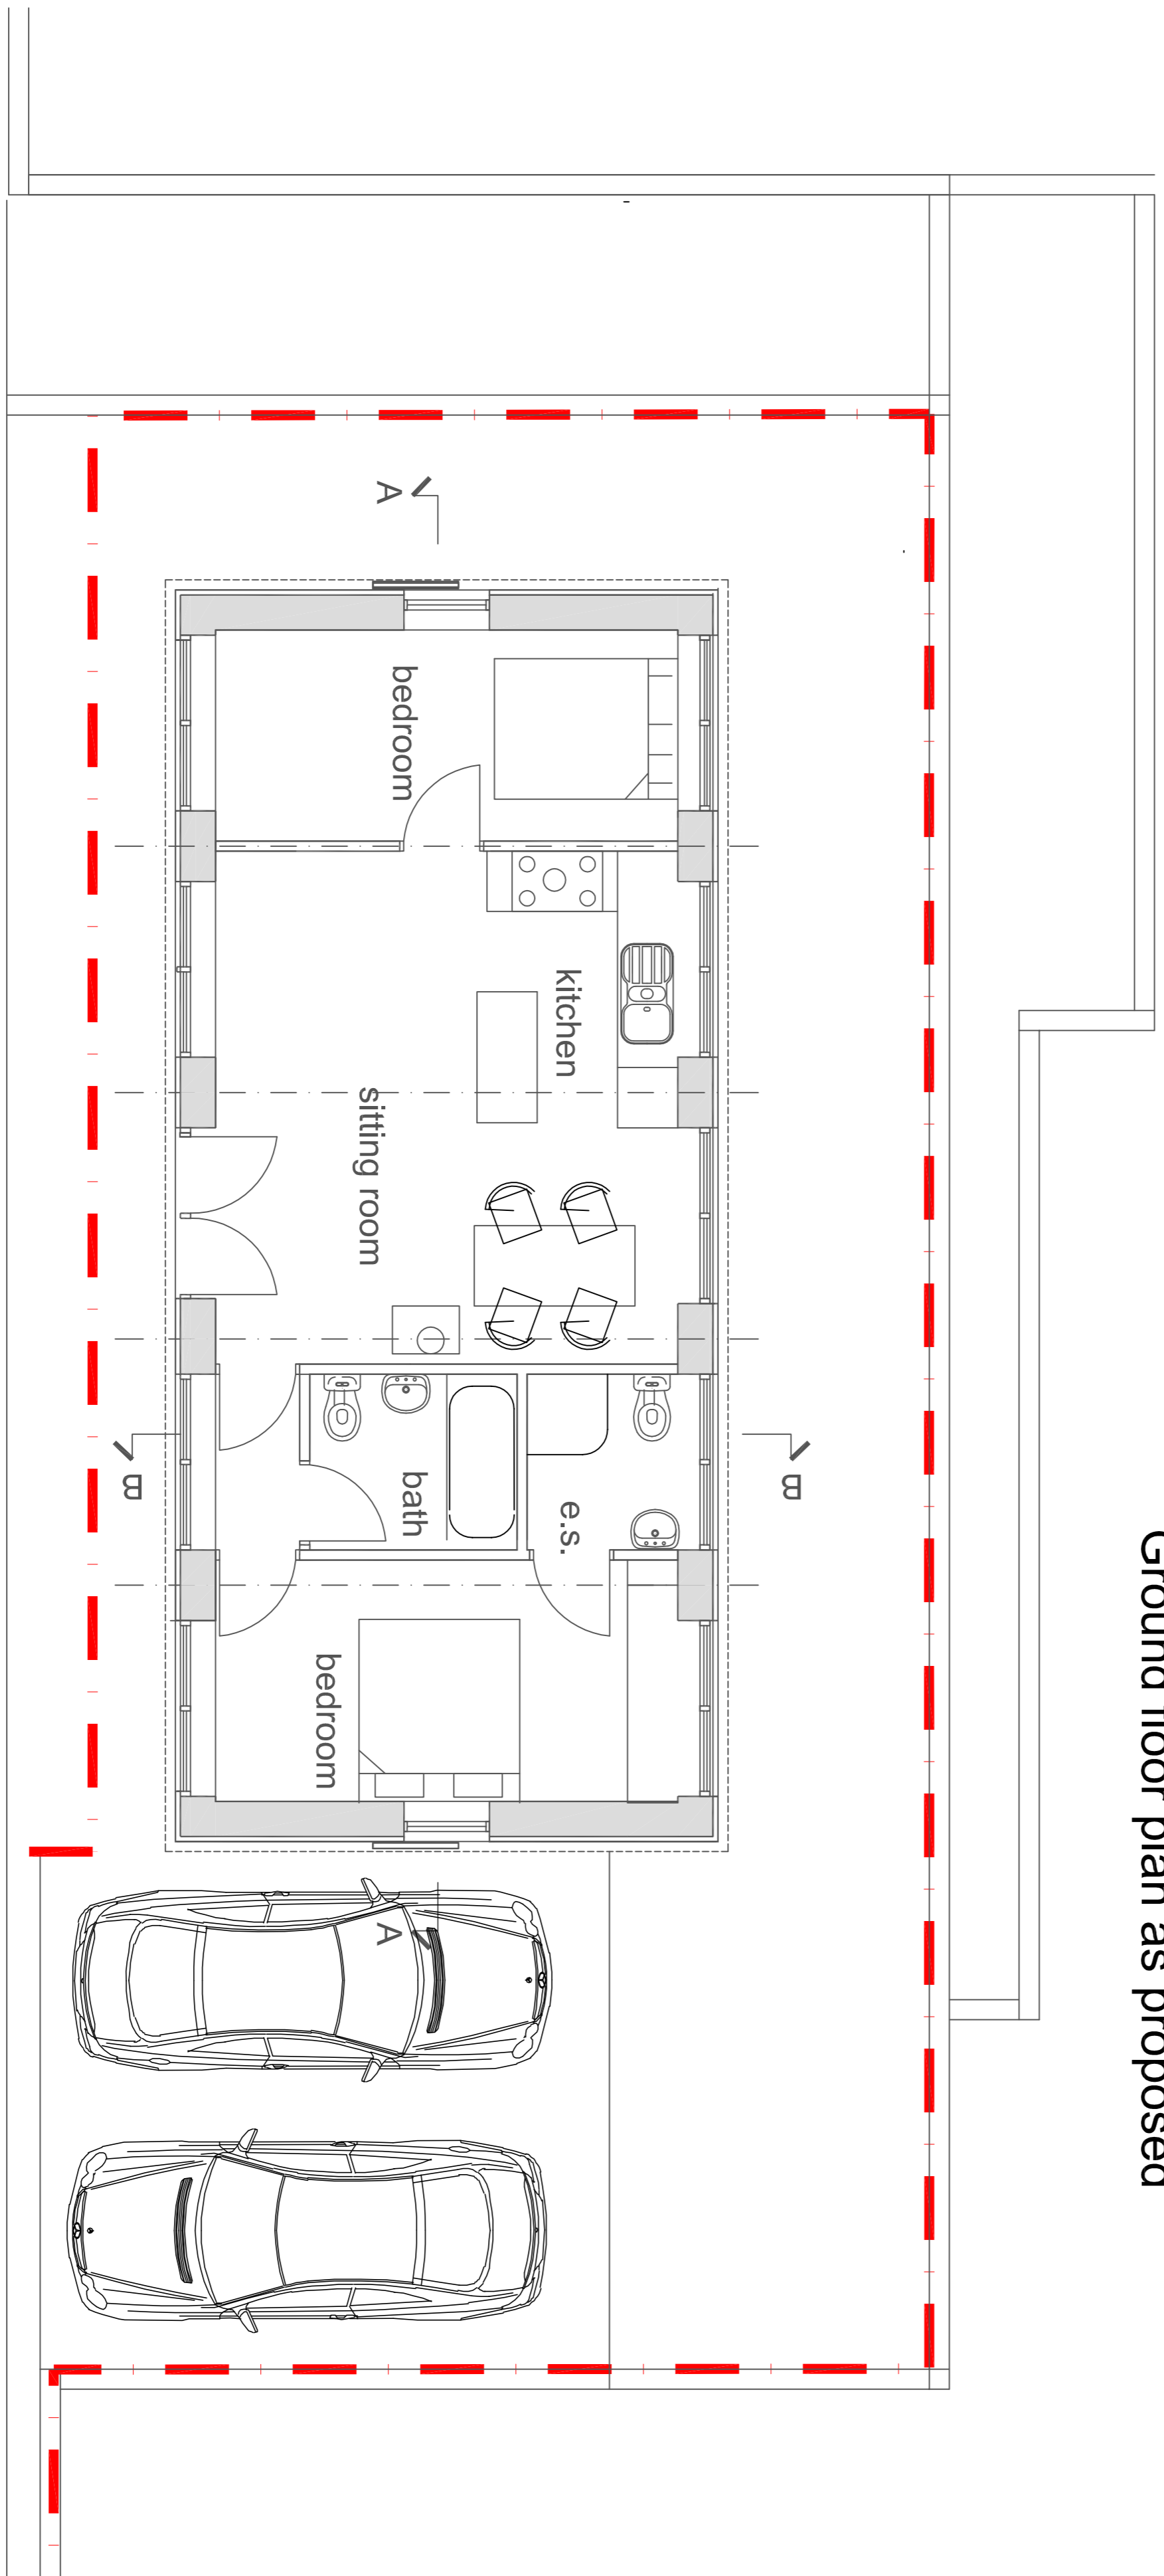

PROW 593(C)



Finishes as proposed:

Weinberger Oast Russet 65mm facing brick

Timber lapped and interlocking v jointed, finished with Clear Osmo oil

Aluminium and UPVC doors and windows in RAL 7016

Swisspearl Blue / Black slate effect tiles

A	Ground levels clarified	JR	22/1/23
	Planning application	JR	09/23
	Rev. Amendment	Int.	Date
Client Mr. and Mrs. R. Strain			
Project Barn at Liac Cottage Belbroughton			
Title Plans and elevations as proposed			
R D L The Old Barn Hollowfields Road Hanbury Redditch B96 6RD			
Date	Sept. 2023	Scale	1:100 @ A1
Drawn	Jr	Checked	
Drawing No	10786-03		Revision
			A