




EXISTING GROUND FLOOR PLAN

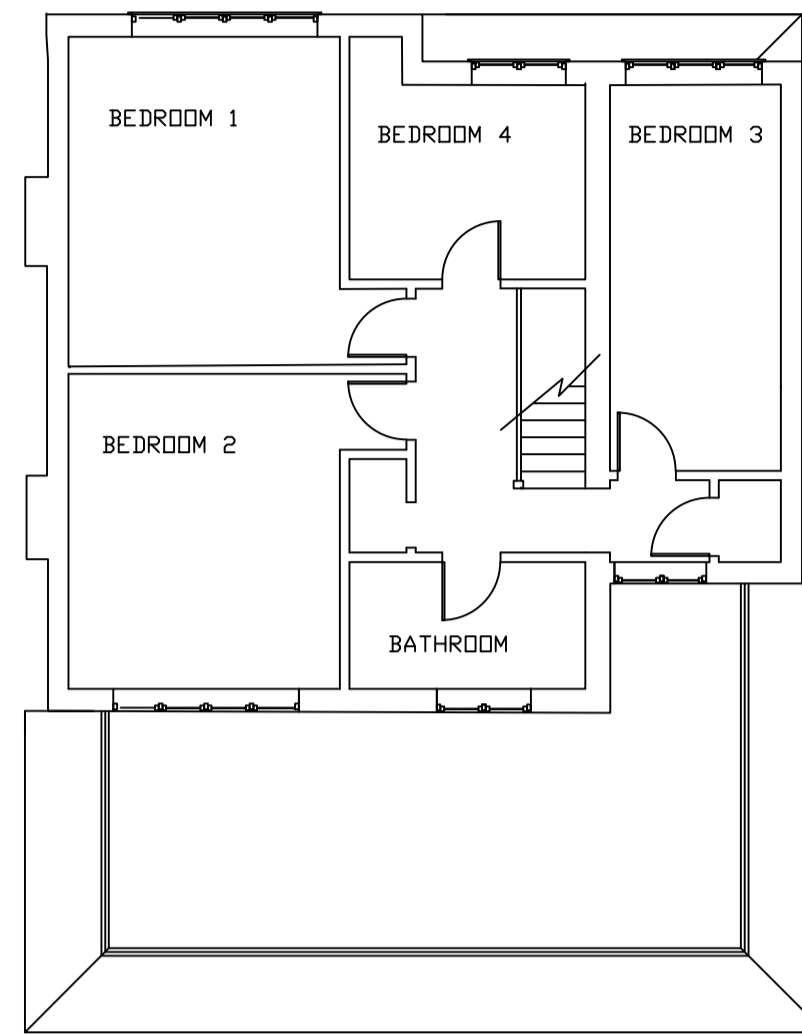


EXISTING FIRST FLOOR PLAN

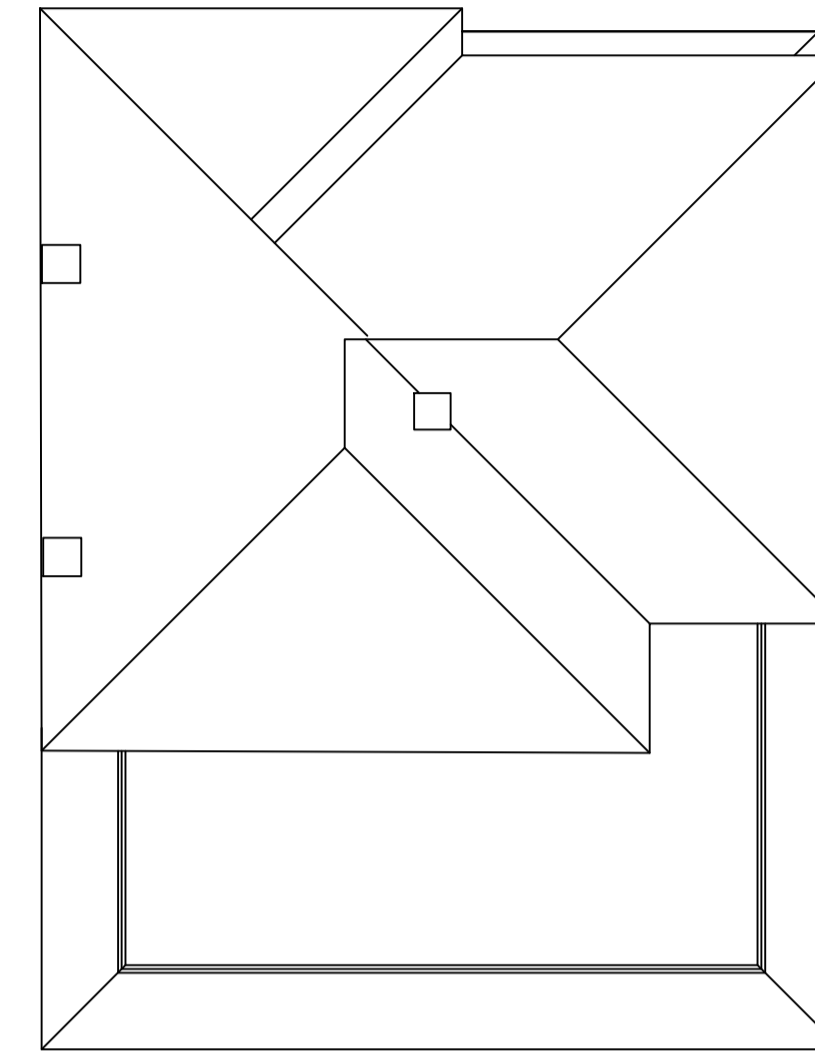


EXISTING ROOF PLAN

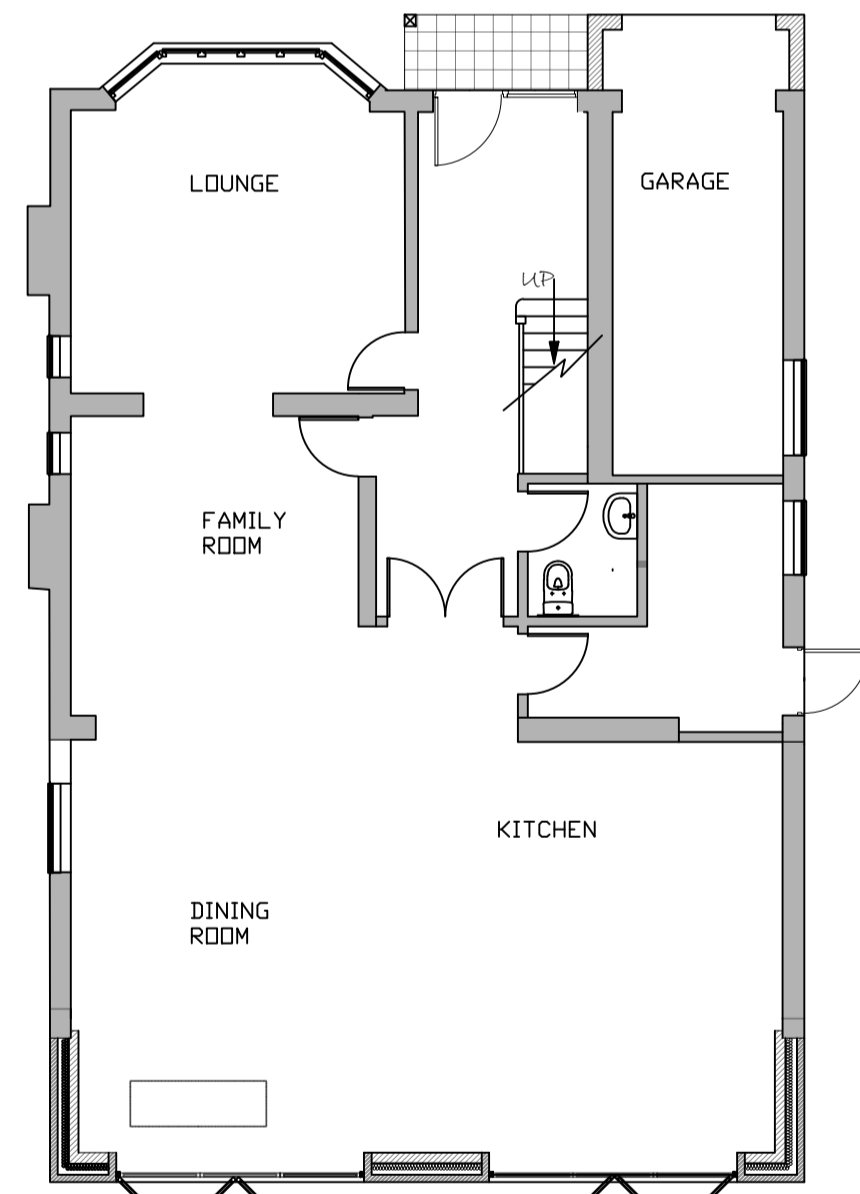

PROPOSED GROUND FLOOR PLAN

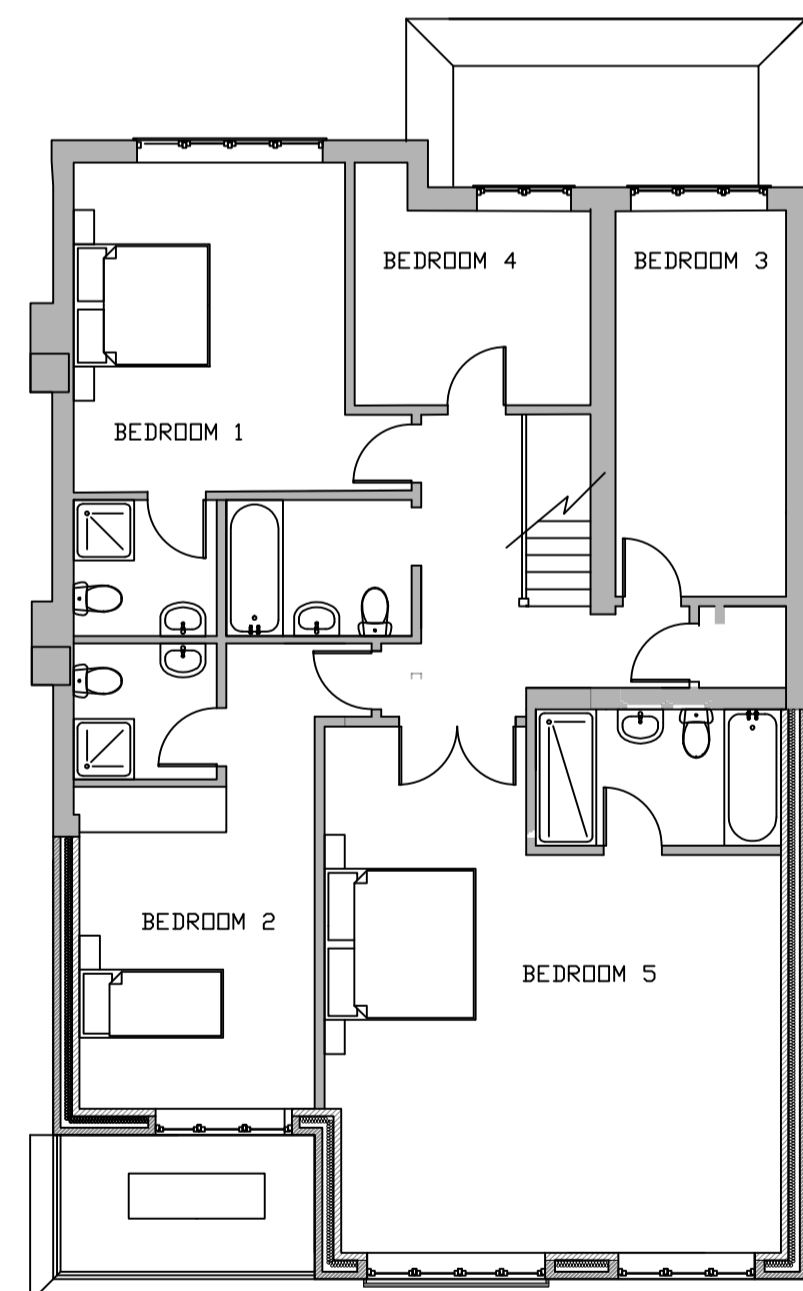

PROPOSED FIRST FLOOR PLAN

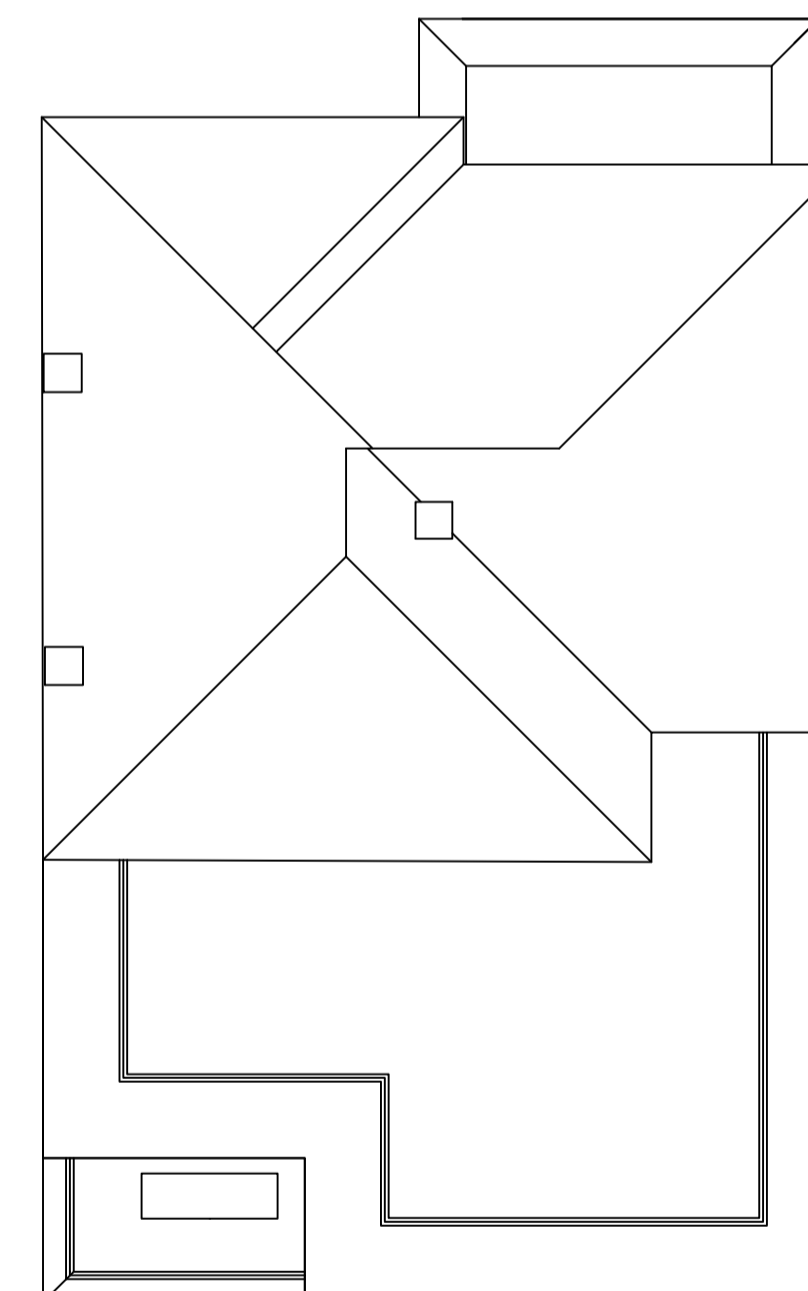

PROPOSED ROOF PLAN

General Notes

All dimensions verified on site.  
 All work to comply with British Standards, Code of practice.  
 All internal works to be in accordance with client instructions.  
 All external surfaces to match existing.  
 All work to be to the satisfaction of the local authority—building surveyor.  
 Builder to serve building notice and comply fully in all respects.  
 Owner responsible for compliance with Party Wall etc Act 1996.  
 This drawing strictly for purposes of negotiating with local authority for planning permission only and no other purpose.

No.	Revision/Issue	Date

Firm Name and Address  
 LOTAYS,  
 FLAT 2, AVIOR,  
 10 LONGWORTH DRIVE,  
 MAIDENHEAD SL6 8XA.  
 Tel : +44737918136  
 Email: lotachanlotay@gmail.com

Project Name and Address  
 DHINSA RESIDENCE  
 18 OAKEN GROVE,  
 MAIDENHEAD. SL6 6HQ  
 Drawing Number :  
**DRAWING NUMBER TSL/018/2/1**

Project FLOOR PLANS	Sheet 2 of 3
Date 13 NOVEMBER 2023	
Scale 1 : 100	

