




100 EXISTING GROUND FLOOR PLAN
01 GENERAL ARRANGEMENT DRAWINGS

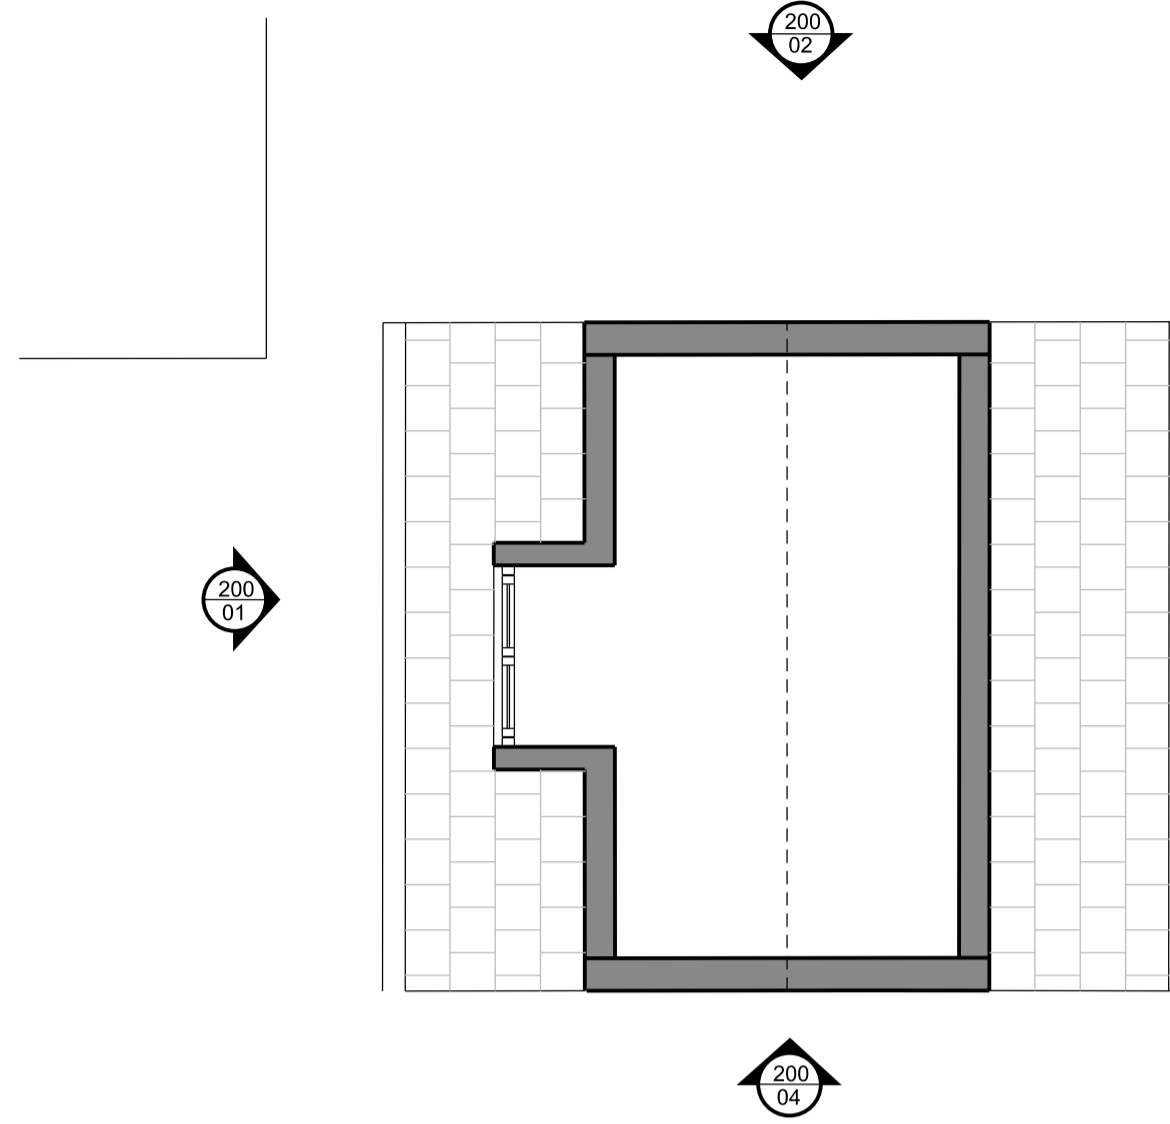


100 EXISTING LOFT SPACE
02 GENERAL ARRANGEMENT DRAWINGS

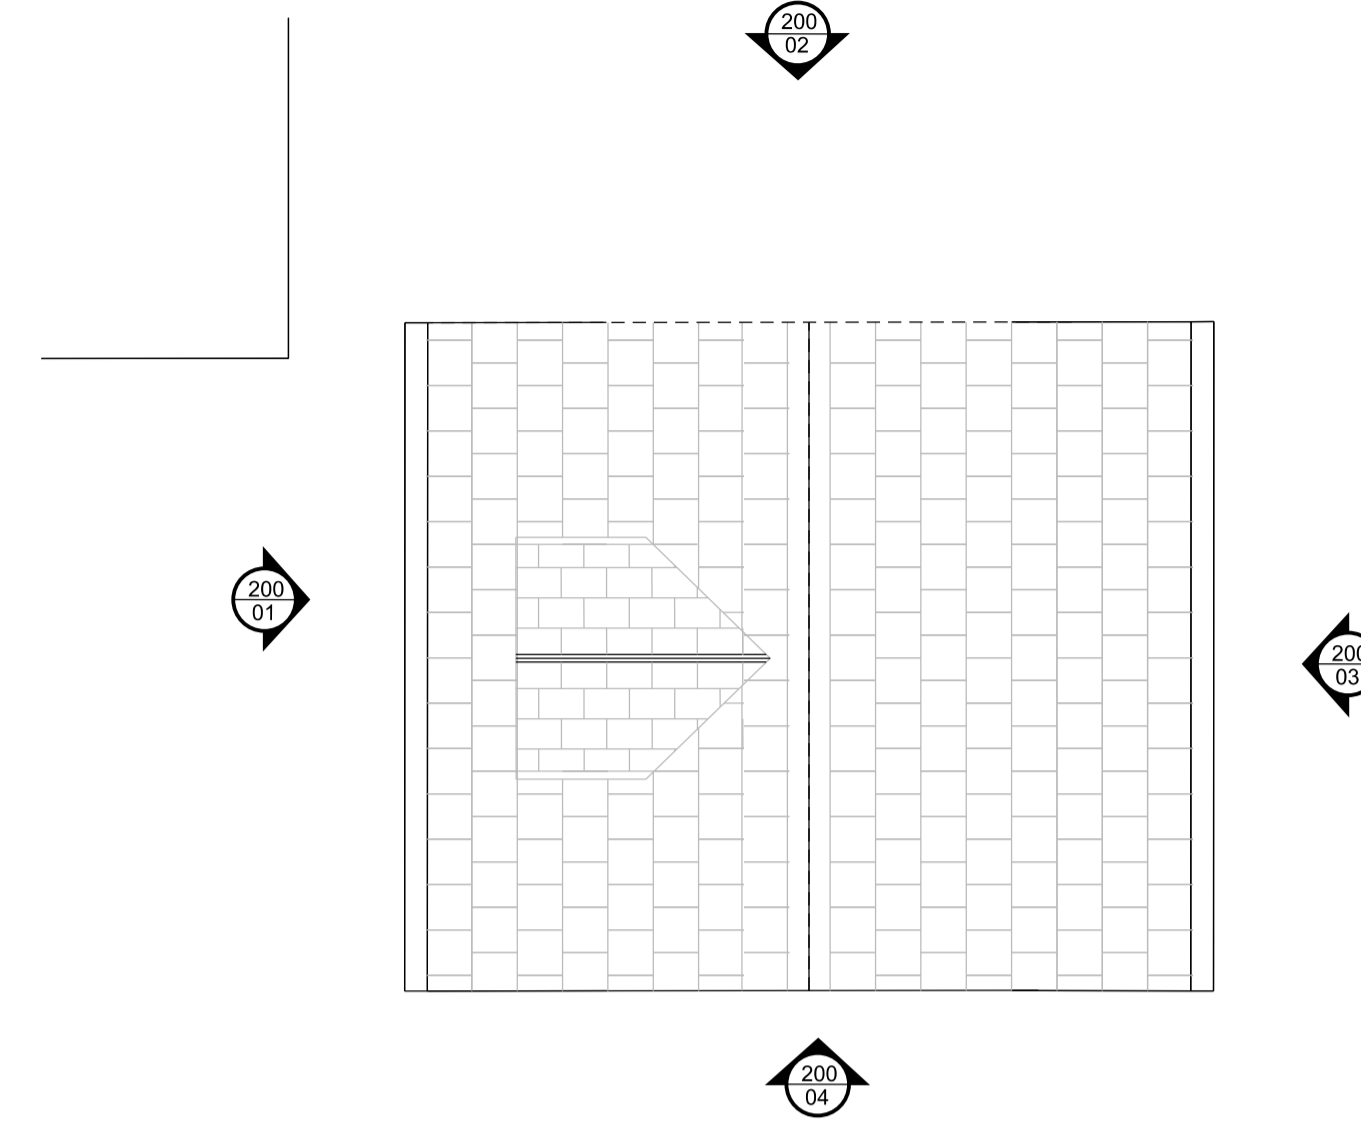


100 EXISTING ROOF PLAN
03 GENERAL ARRANGEMENT DRAWINGS

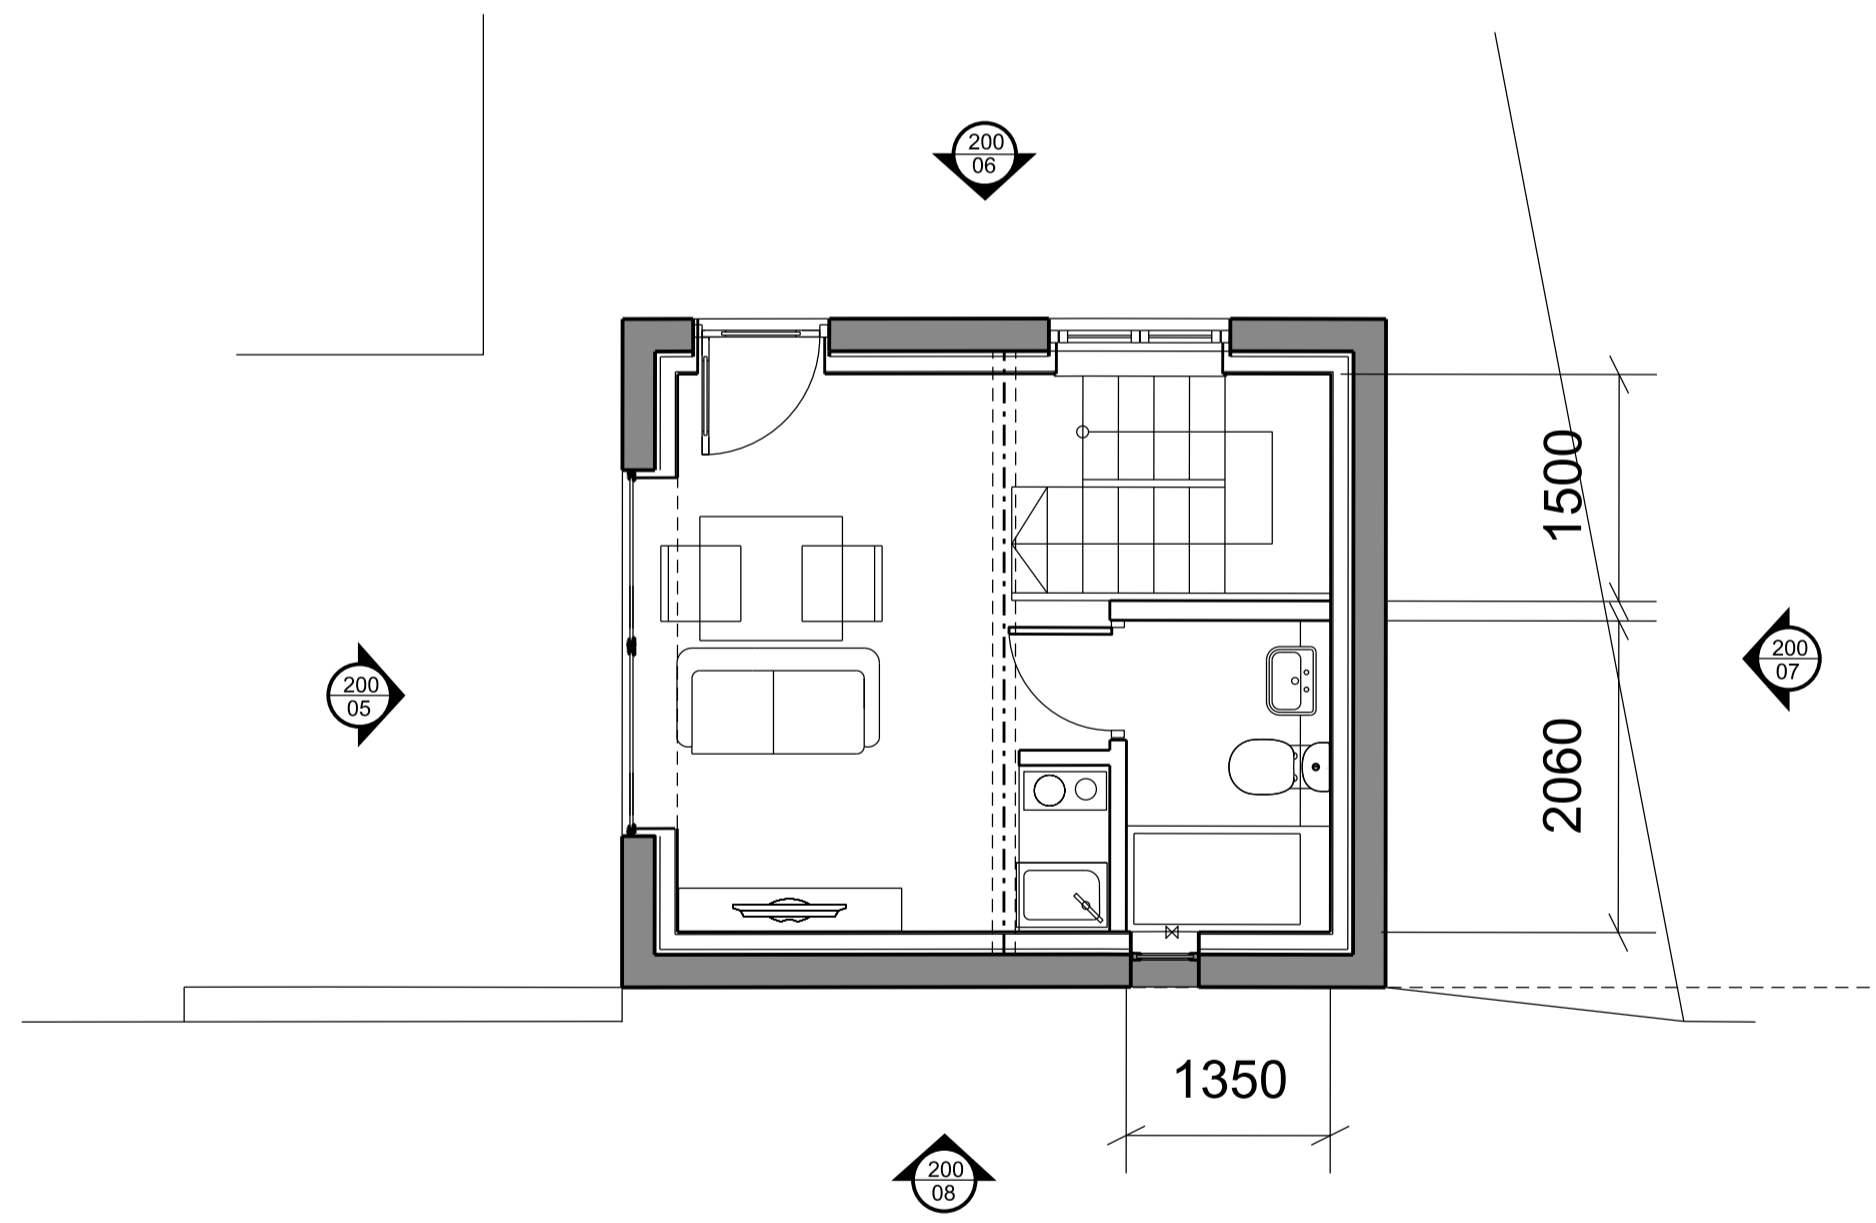

100 PROPOSED GROUND FLOOR PLAN
04 GENERAL ARRANGEMENT DRAWINGS

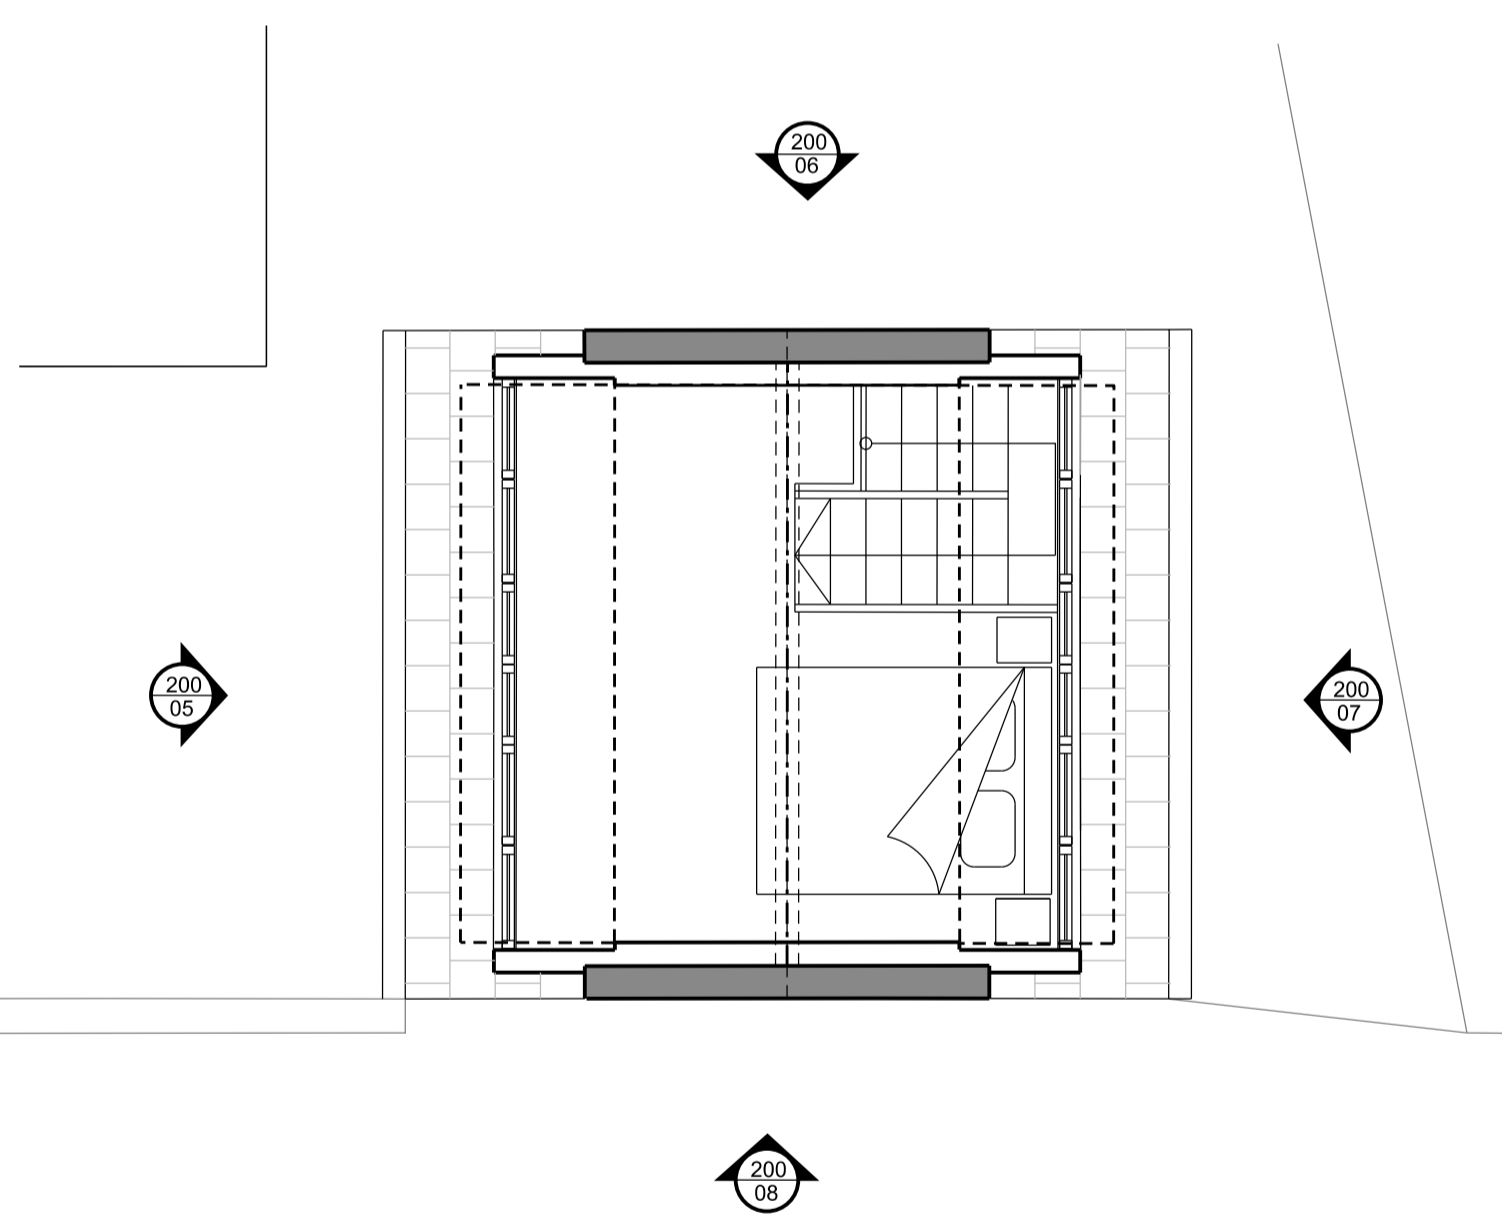

100 PROPOSED LOFT SPACE
05 GENERAL ARRANGEMENT DRAWINGS

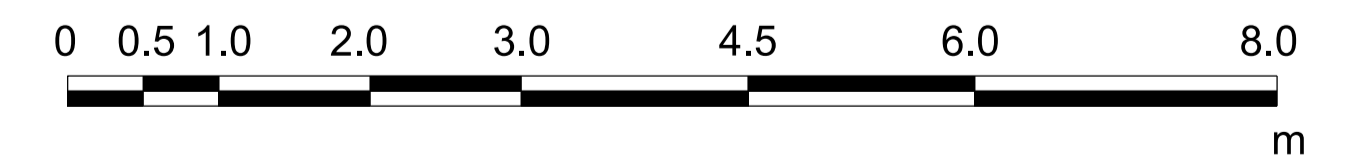

**'Atermon
Architecture**

34 Priory Road
Barking
Essex IG11 9XL
T +44(0) 208 594 4959
M +44(0) 7749 138 441
E atermon@outlook.com

NOTES:

1. DO NOT SCALE FOR CONSTRUCTION
2. ALL DIMENSIONS ARE IN METERS OR MILLIMETERS UNLESS NOTED OTHERWISE
3. ALL DISCREPANCIES TO BE NOTIFIED TO THE ARCHITECT IMMEDIATELY
4. ALL CONSTRUCTION WORK TO COMPLY WITH LOCAL AUTHORITY CODES AND BUILDING REGULATIONS, BRITISH STANDARDS AND OTHER REGULATIONS APPLICABLE TO BOTH DESIGN AND EXECUTION OF THE WORK.

CLIENT:

Mr ALEX BUXTON
OLD BUFORD ROAD,
BLEDINGTON
CHIPPING NORTON,
COTSWOLD OX7 6US

STRUCTURAL ENGINEERS:

BUILDING CONTROL

PARTY WALL SURVEYOR

ISSUE RECORD

rv.	date	comment	by	ch
P1	02.07.23	FIRST ISSUE	NC	
P2	02.09.23	DORMERS AMENDED	NC	

PROJECT:
OLD BUFORD ROAD,
BLEDINGTON
CHIPPING NORTON,
COTSWOLD OX7 6US

STATUS:
PRELIMINARY

TITLE:
EXISTING & PROPOSED PLANS

SCALE:	DRAWING No:	REVISION:	ORIGINAL PAPER SIZE:
1:50@ A1	100	P2	A1
JOB NO: 126			