

REVISION			
Rev	Date	Description	Rev Date Description
F.I.	09.11.2023	Issued to Local Authority for Listed Building Consent	




DRAWING STATUS	
Do not scale off drawing. Use figured dimensions. Notify studio mica of any errors, omissions or discrepancies. If this drawing has been transmitted electronically, the above statements also apply.	
STAGE 2 - CONCEPT DESIGN	
STAGE 3 - SCHEME DESIGN	
STAGE 4 - CONSTRUCTION	

BY CLIENT
FOR COMMENT
FOR APPROVAL
APPROVED


studiomica

INTERIOR ARCHITECTURE DESIGN

SCALE	1:200 @ A3 // 1:100 @ A1	PROJECT No.	P2205	DRAWN BY	AB
CLIENT	Kaz & Mark Donald				
PROJECT	105 Central Parade, Herne Bay, CT6 5JL				
DRAWING TITLE	Existing & Proposed Site Section				
DRAWING No.	P2205	REVISION No.	PL 202		

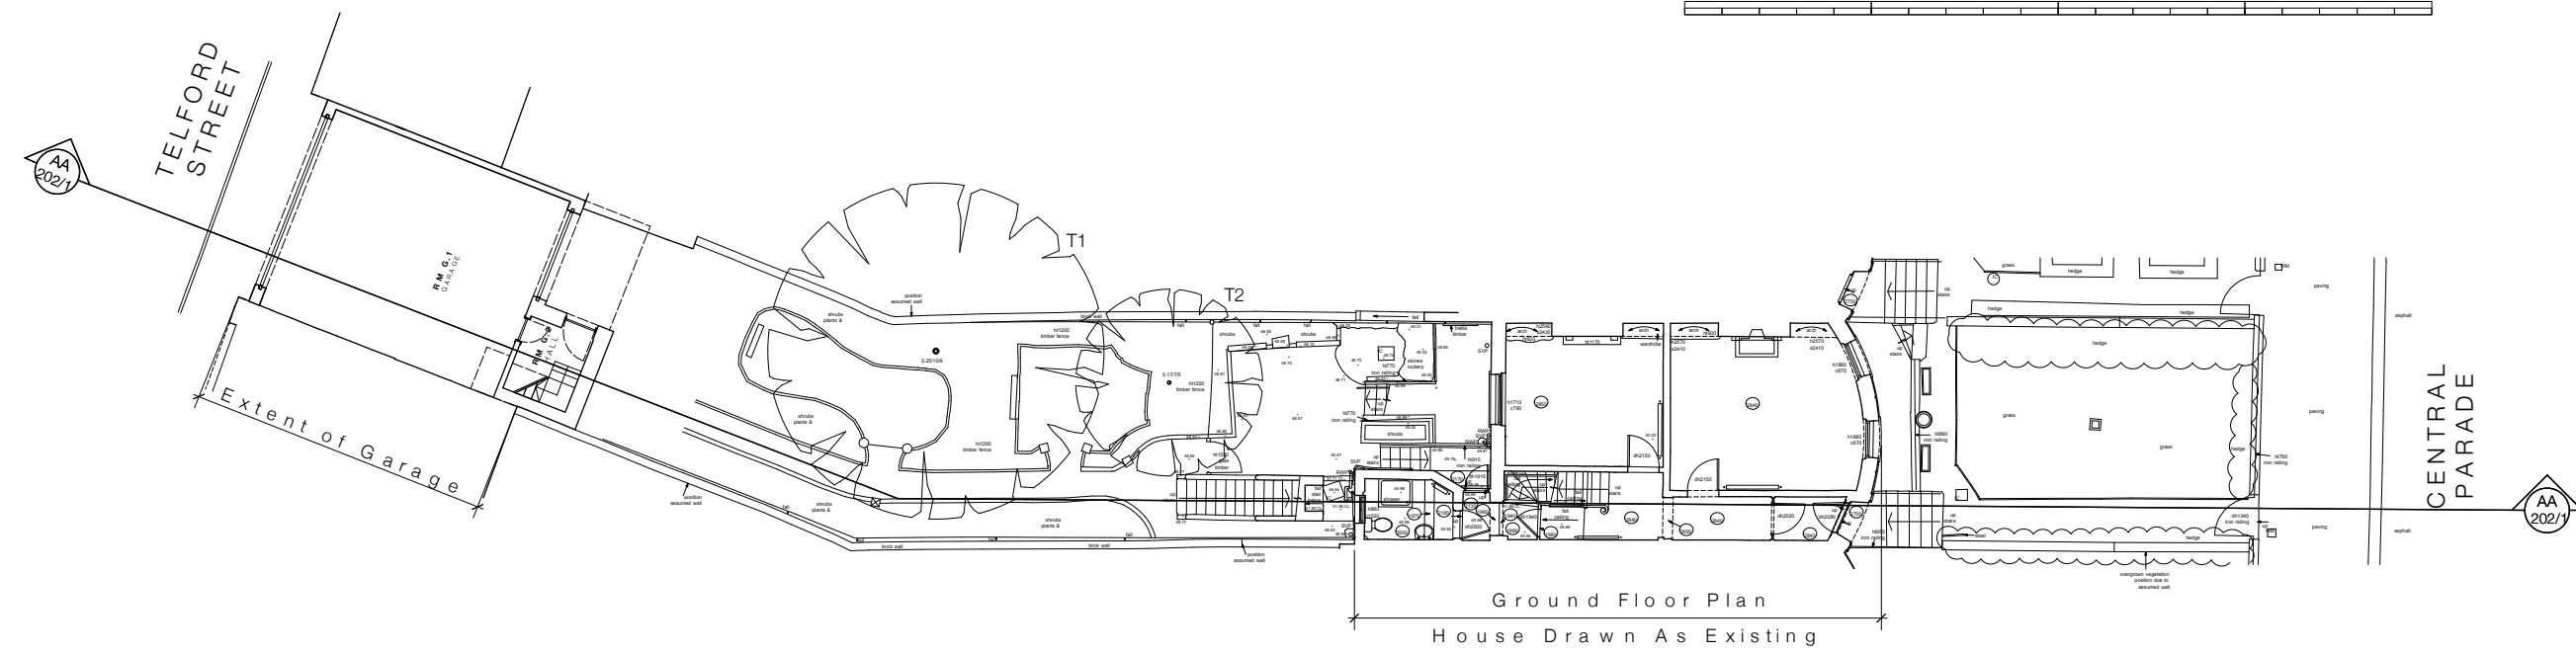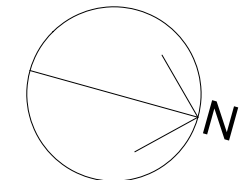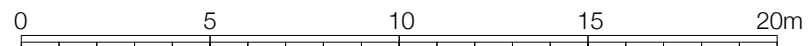

PL 203 /01
PR SITE PLAN

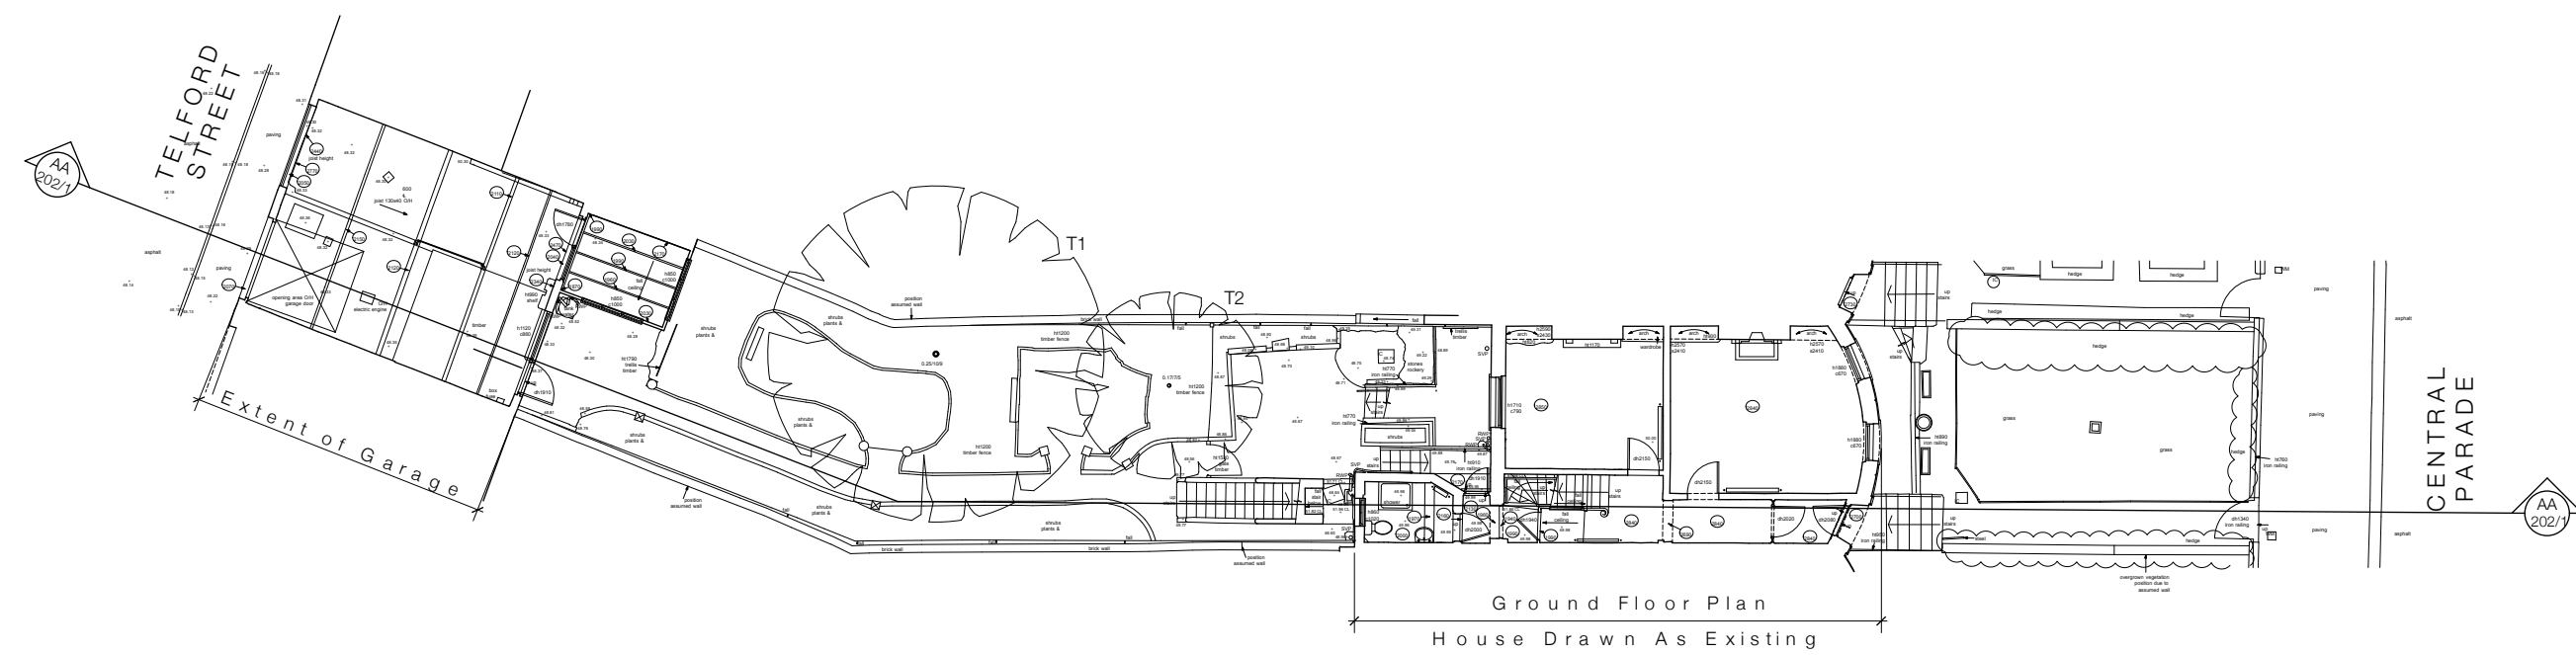


PL 203 /02
EX SITE PLAN

REVISION		Rev Date	Description	Rev Date	Description
F.I.	09.11.2023	Issued to Local Authority for Listed Building Consent			

DRAWING STATUS		BY CLIENT
Do not scale off drawing. Use figured dimensions. Notify studio mica of any errors, omissions or discrepancies. If this drawing has been transmitted electronically, the above statements also apply.		
STAGE 2 - CONCEPT DESIGN		
STAGE 3 - SCHEME DESIGN		
STAGE 4 - CONSTRUCTION		

INTERIOR ARCHITECTURE DESIGN

SCALE	1:200 @ A3 // 1:100 @ A1	PROJECT No.	P2205	DRAWN BY	AB
CLIENT	Kaz & Mark Donald				
PROJECT	105 Central Parade, Herne Bay, CT6 5JL				
DRAWING TITLE	Existing & Proposed Site Plan				
DRAWING No.	P2205	REVISION No.	PL 203		

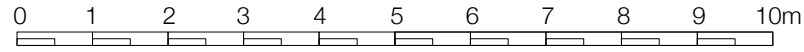

108 Central Parade

107 Central Parade


106 Central Parade

105 Central Parade

Saxby Lodge

Telford House

○ PL 204/01
PROPOSED Context Elevation
Telford Street

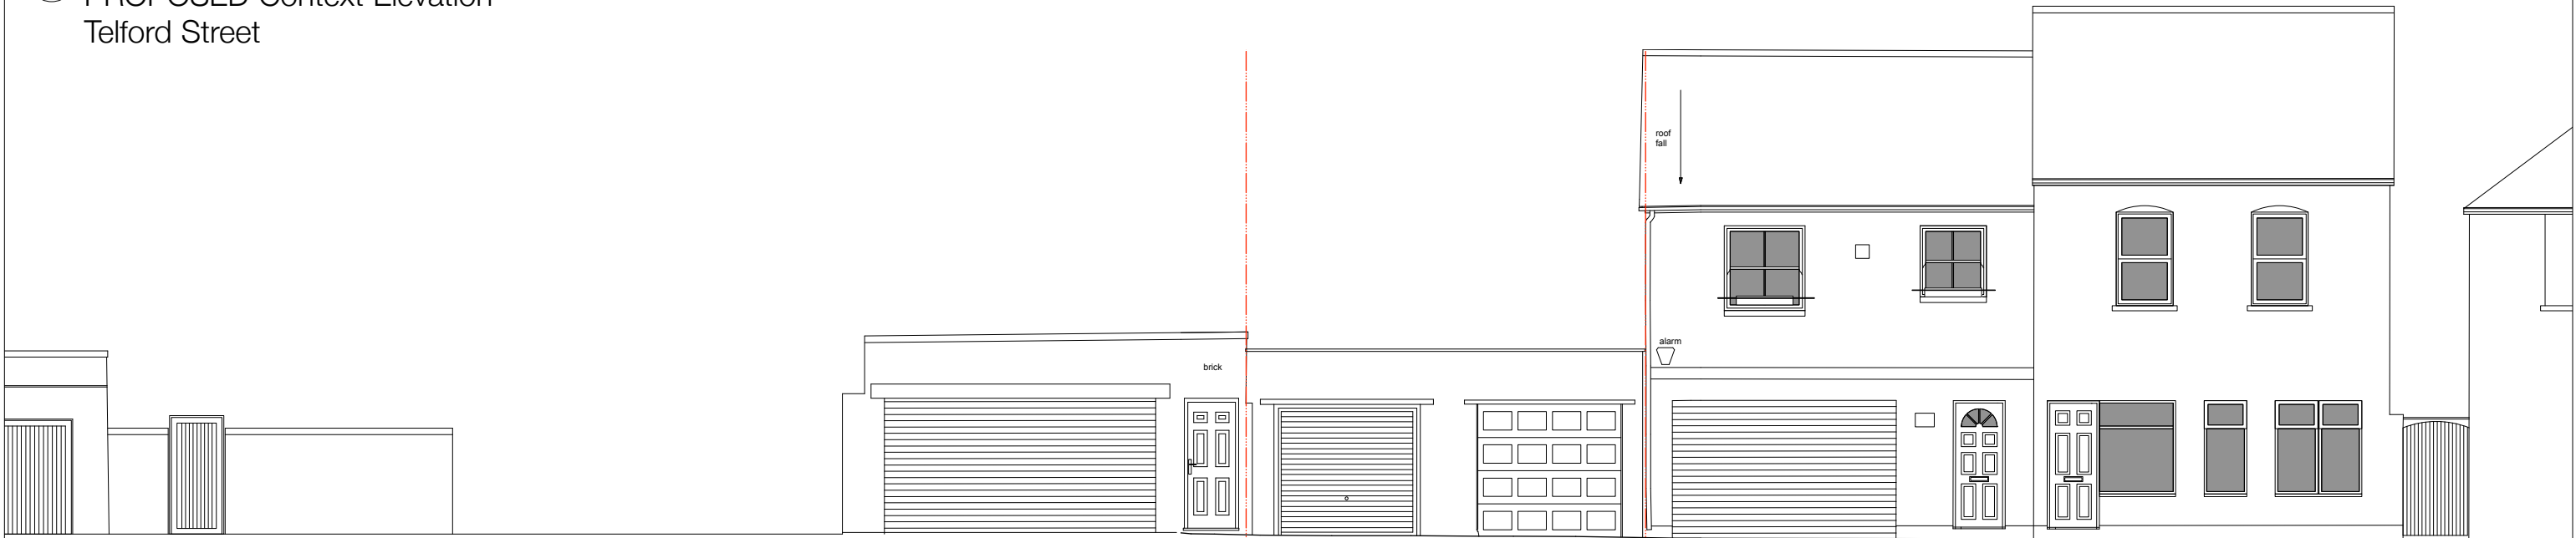

108 Central Parade

107 Central Parade

106 Central Parade

105 Central Parade

Saxby Lodge

Telford House

○ PL 204/02
EXISTING Context Elevation
Telford Street

REVISION		Rev	Date	Description	Rev	Date	Description
F.I.	09.11.2023			Issued to Local Authority for Listed Building Consent			




DRAWING STATUS	
Do not scale off drawing. Use figured dimensions. Notify studio mica of any errors, omissions or discrepancies. If this drawing has been transmitted electronically, the above statements also apply.	
STAGE 2 - CONCEPT DESIGN	
STAGE 3 - SCHEME DESIGN	
STAGE 4 - CONSTRUCTION	

BY CLIENT	
FOR COMMENT	
FOR APPROVAL	
APPROVED	<input checked="" type="checkbox"/>


studiomica

INTERIOR ARCHITECTURE DESIGN

SCALE	1:100 @ A3 // 1:50 @ A1	PROJECT No.	P2205	DRAWN BY	AB
CLIENT	Kaz & Mark Donald				
PROJECT	105 Central Parade, Herne Bay, CT6 5JL				
DRAWING TITLE	Existing & Proposed Telford St. Context Elevation				
DRAWING No.	P2205	REVISION No.	PL 204		

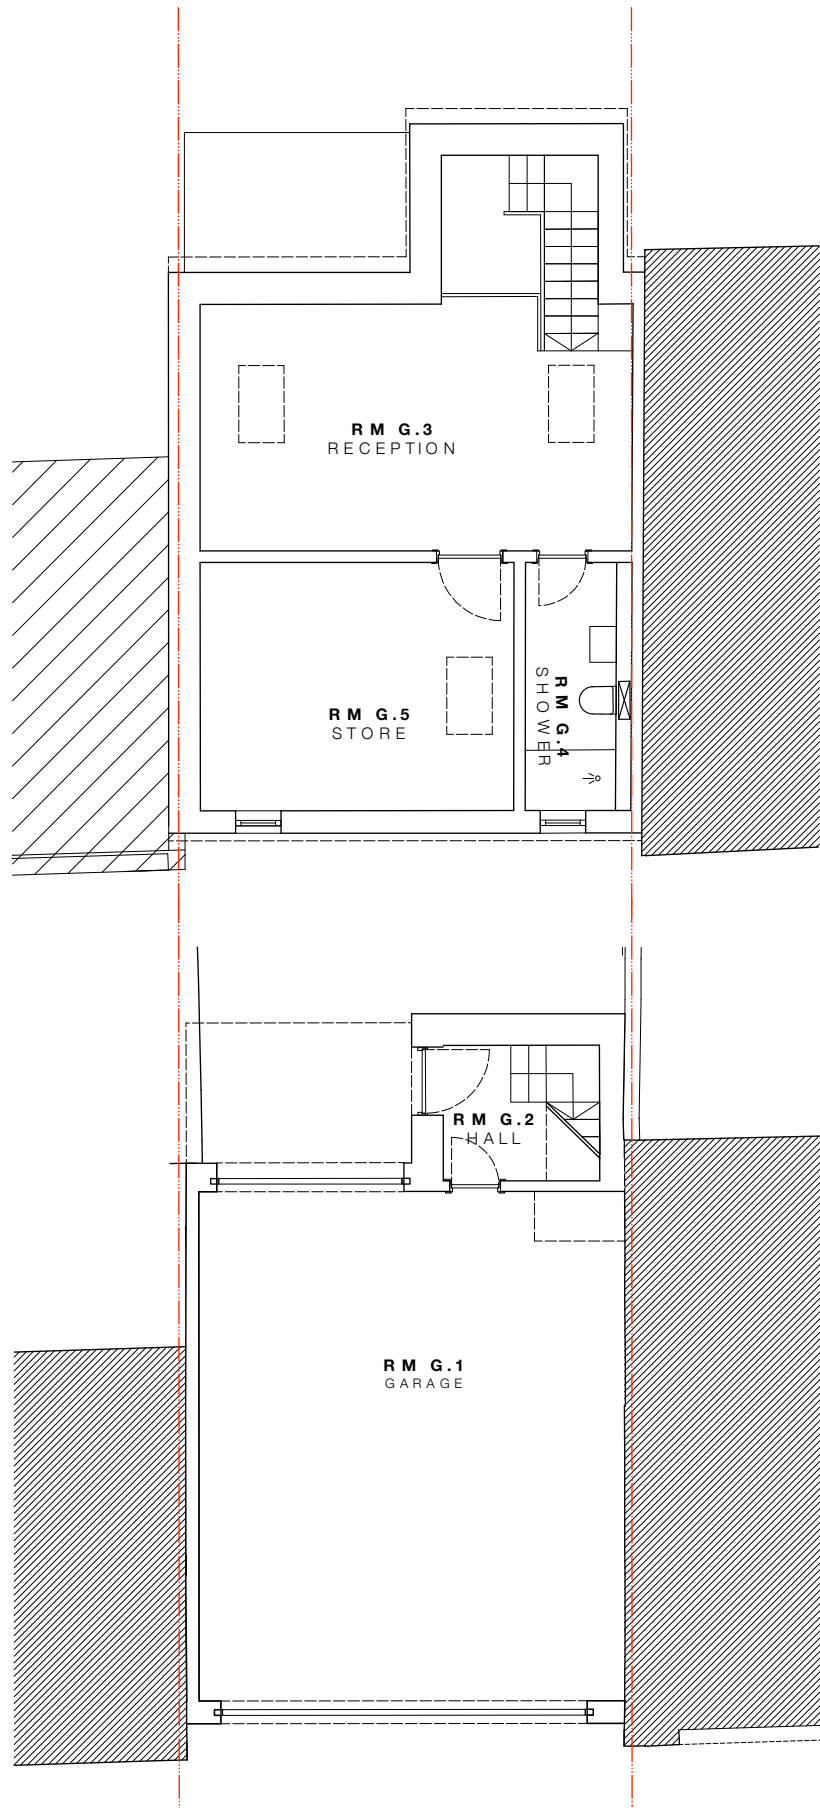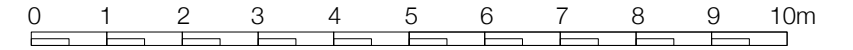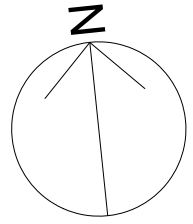

PL 205 /01
PROPOSED First
Floor Plan

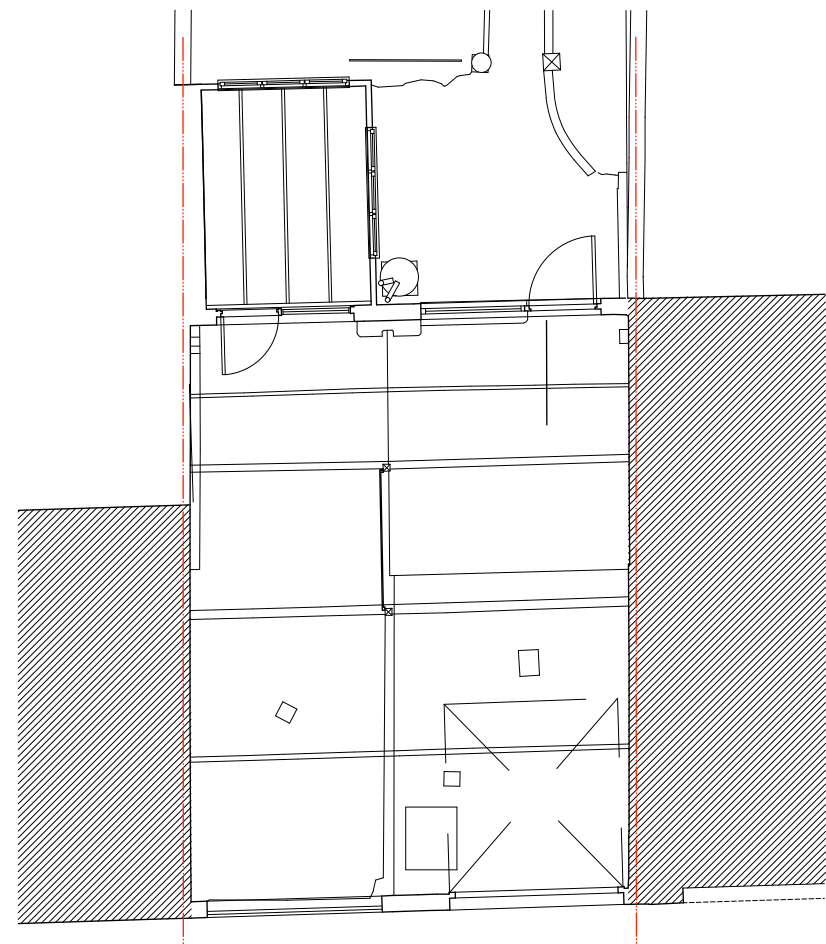

PL 205 /03
EXISTING Ground
Floor Plan

PL 205 /02
PROPOSED Ground
Floor Plan

REVISION		Rev	Date	Description	Rev	Date	Description
F.I.	09.11.2023	Issued to Local Authority for Listed Building Consent					



DRAWING STATUS	
Do not scale off drawing. Use figured dimensions. Notify studio mica of any errors, omissions or discrepancies. If this drawing has been transmitted electronically, the above statements also apply.	
STAGE 2 - CONCEPT DESIGN	
STAGE 3 - SCHEME DESIGN	
STAGE 4 - CONSTRUCTION	

BY CLIENT	
FOR COMMENT	
FOR APPROVAL	
APPROVED	<input checked="" type="checkbox"/>


studiomica

INTERIOR ARCHITECTURE DESIGN


SCALE	1:100 @ A3 // 1:50 @ A1	PROJECT No.	P2205	DRAWN BY	AB
CLIENT	Kaz & Mark Donald				
PROJECT	105 Central Parade, Herne Bay, CT6 5JL				
DRAWING TITLE	Existing & Proposed Floor Plans				
DRAWING No.	P2205	REVISION No.	PL 205		

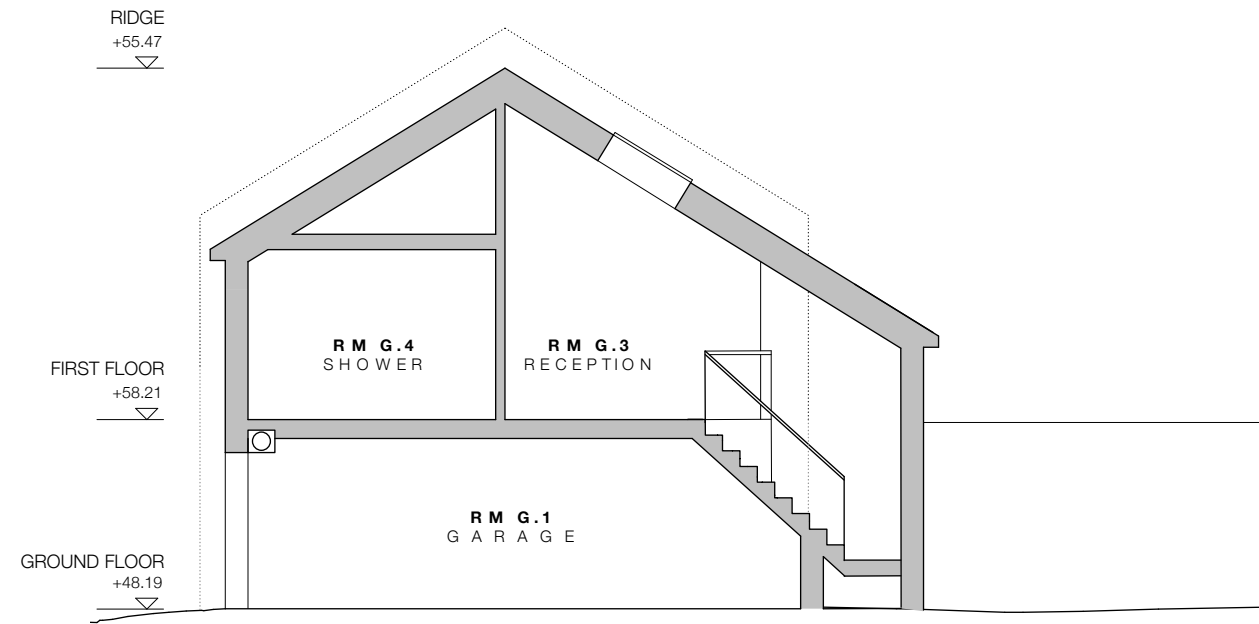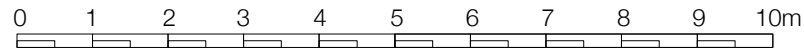


PL 206 /01
PROPOSED Section AA

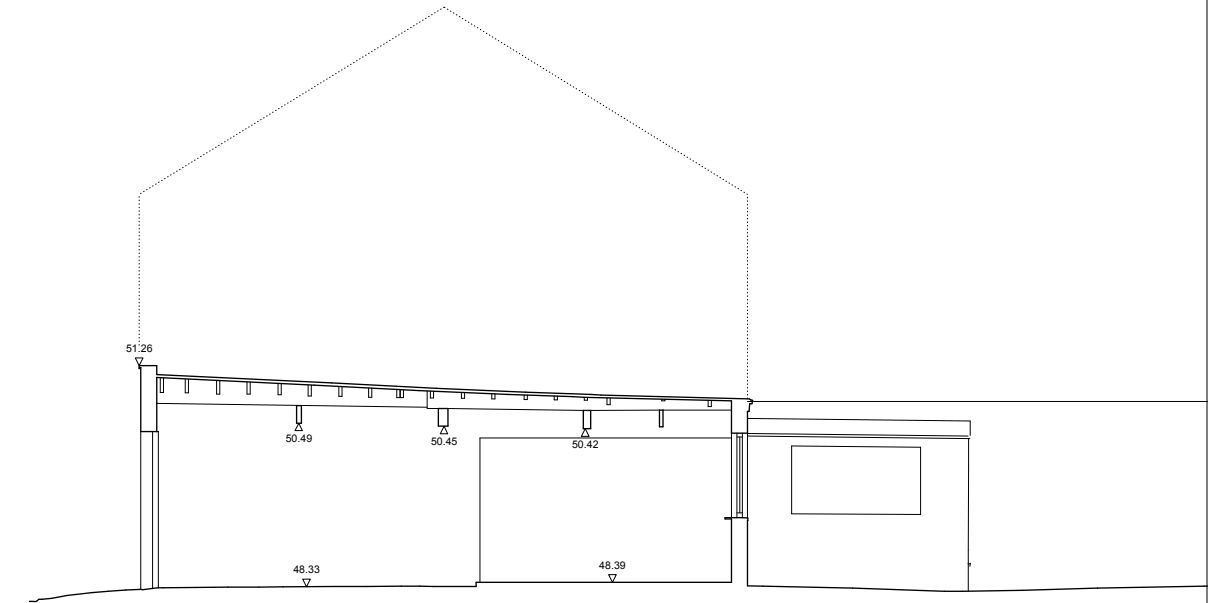

PL 206 /02
EXISTING Section AA

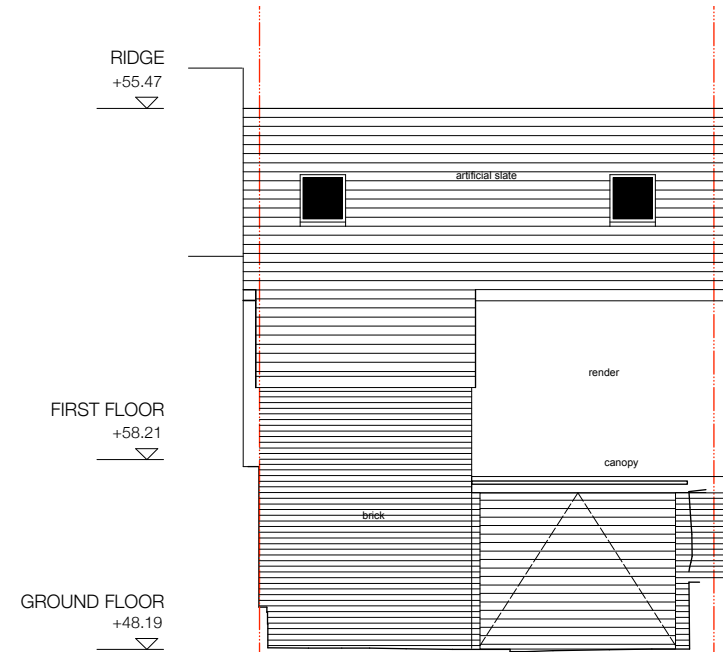

PL 206 /03
PROPOSED Rear
Garden Elevation

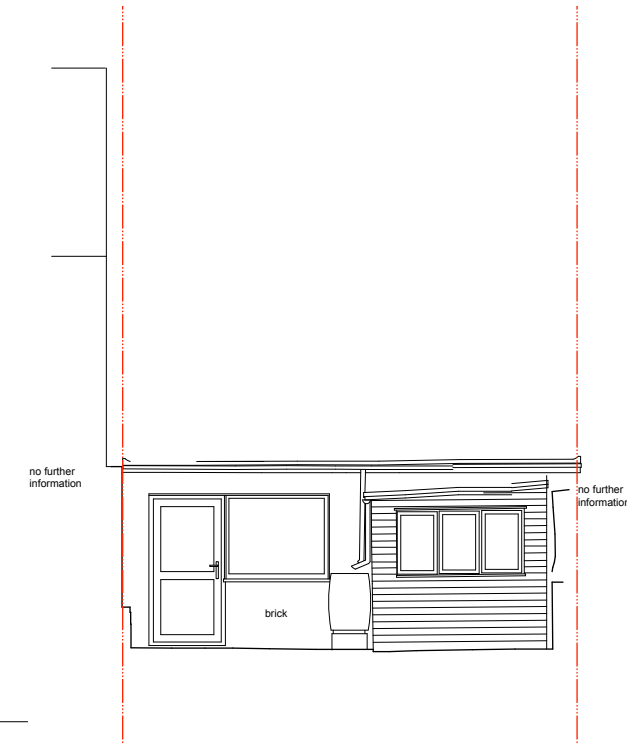

PL 206 /04
EXISTING Rear
Garden Elevation

REVISION		Rev	Date	Description	Rev	Date	Description
F.I.	09.11.2023	Issued to Local Authority for Listed Building Consent					

DRAWING STATUS	
Do not scale off drawing. Use figured dimensions. Notify studio mica of any errors, omissions or discrepancies. If this drawing has been transmitted electronically, the above statements also apply.	
STAGE 2 - CONCEPT DESIGN	
STAGE 3 - SCHEME DESIGN	
STAGE 4 - CONSTRUCTION	

BY CLIENT

FOR COMMENT

FOR APPROVAL

APPROVED

studiomica

INTERIOR ARCHITECTURE DESIGN

SCALE	1:100 @ A3 // 1:50 @ A1	PROJECT No.	P2205	DRAWN BY	AB
CLIENT	Kaz & Mark Donald				
PROJECT	105 Central Parade, Herne Bay, CT6 5JL				
DRAWING TITLE	Existing & Proposed Rear Elevation and Section AA				
DRAWING No.	P2205	PL 206	REVISION No.		