



South West Elevation
(Driveway)

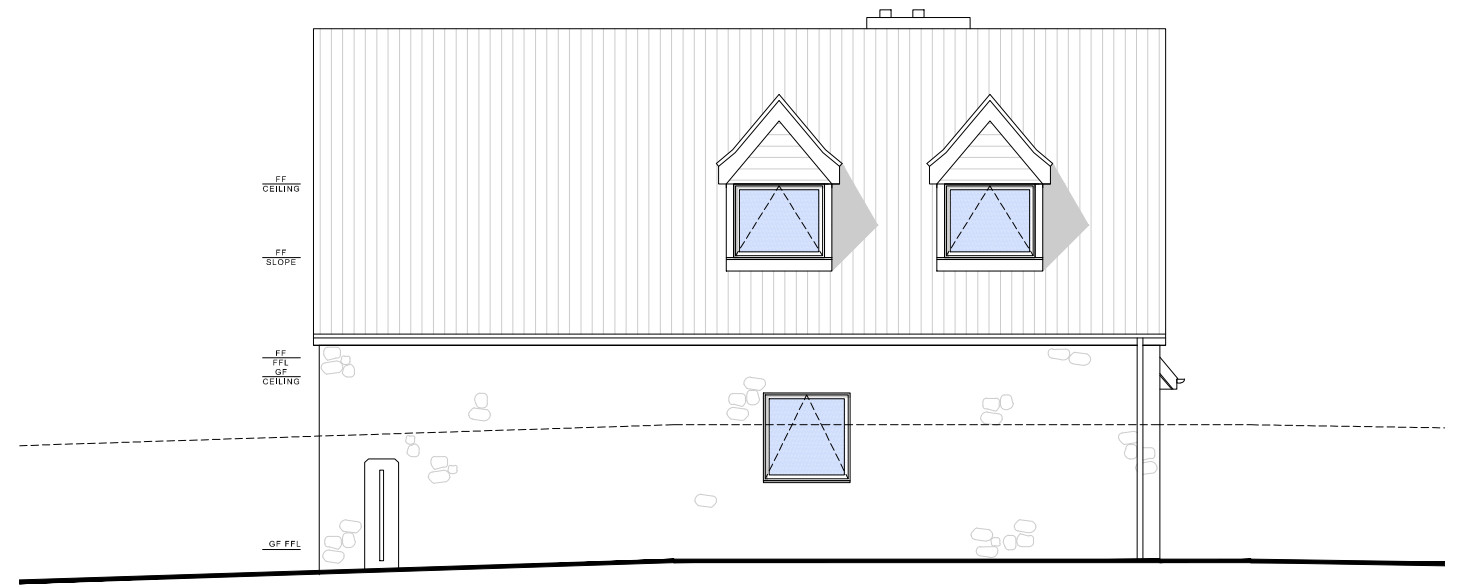

South East Elevation
(Road-side)



North East Elevation
(Rear Garden)

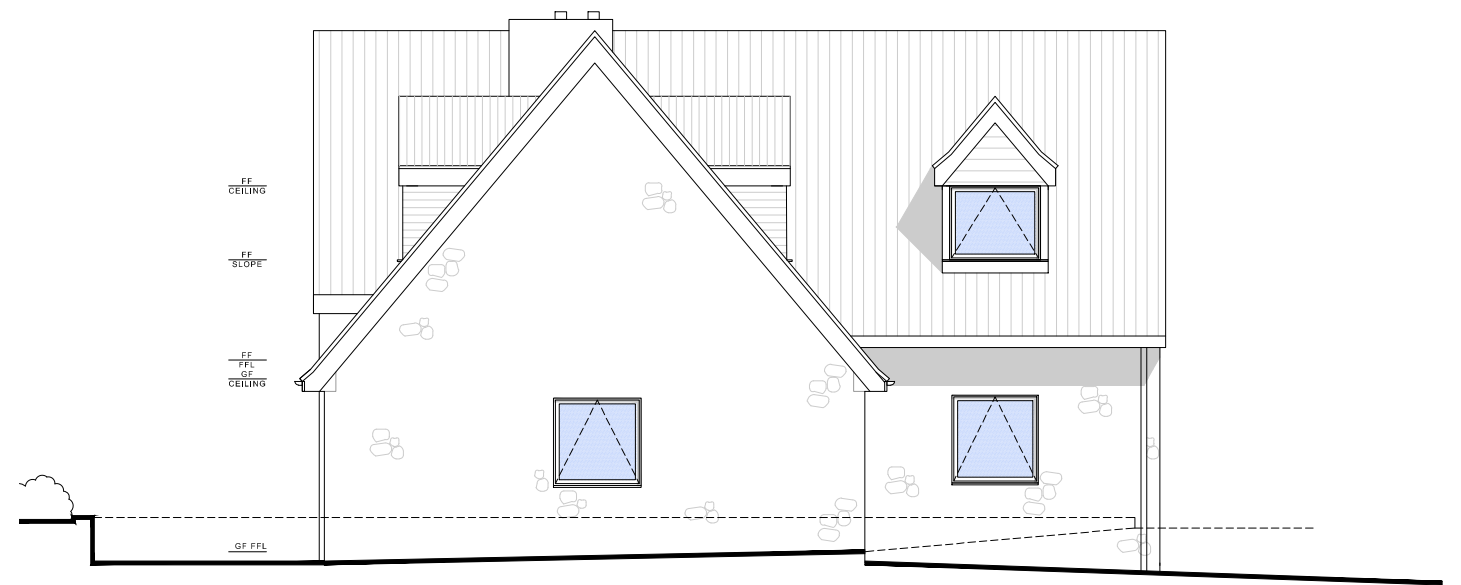

North West Elevation
(Garden / Driveway)

EXISTING ELEVATIONS

REV	DATE	DRAWN	AMENDMENT
-	-	-	-

REV	DATE	DRAWN	AMENDMENT
-	-	-	-

blueprint
ARCHITECT
+BUILDER

t +44 (0) 7821 226 753
e hello@bristolblueprint.co.uk
w www.bristolblueprint.co.uk

THIS DRAWING HAS BEEN PRODUCED FOR THE NAMED CLIENT AND NAMED PROJECT AND IS NOT INTENDED FOR USE BY ANY OTHER PERSON OR FOR ANY OTHER PURPOSE.

Project **2306 Manorside**
For **Maria & Phillip**
Project Address **Manorside House, Washingpool Hill Road Tockington, BS32 4NX**
Scale **1:100 @ A4** Date **15/11/2023** Drawn **CW**
Notes IF THIS DRAWING HAS BEEN USED FOR CONSTRUCTION DO NOT SCALE DIRECTLY FROM IT. ALL DIMENSIONS TO BE CHECKED ON-SITE. PLEASE CONTACT ARCHITECT IF YOU REQUIRE CONFIRMATION OF ANY DIMENSIONS. ANY DISCREPANCIES TO BE RAISED WITH CONTRACT ADMINISTRATOR.

Drawing No. **2306-E03**
Drawing **Elevations As Existing** Revision *
Purpose **For Planning**
File