



South West Elevation
(Driveway)



South East Elevation
(Road-side)

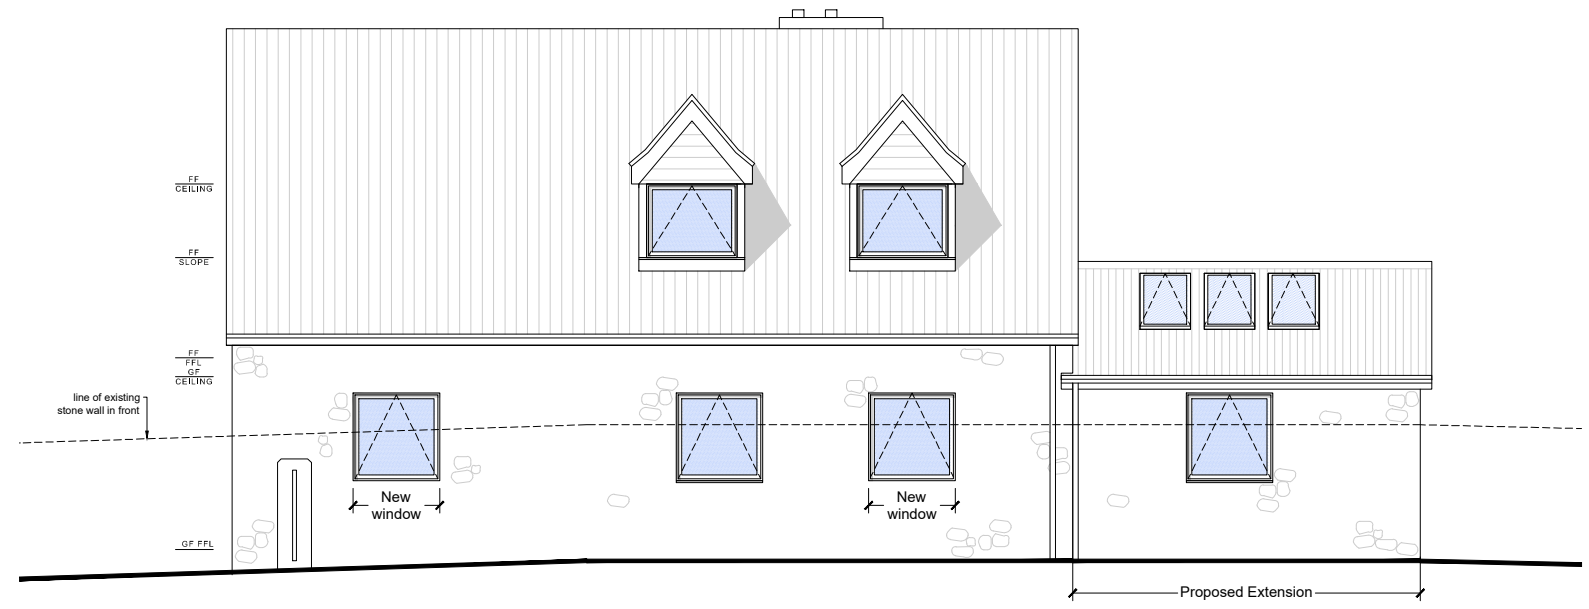

North East Elevation
(Rear Garden)

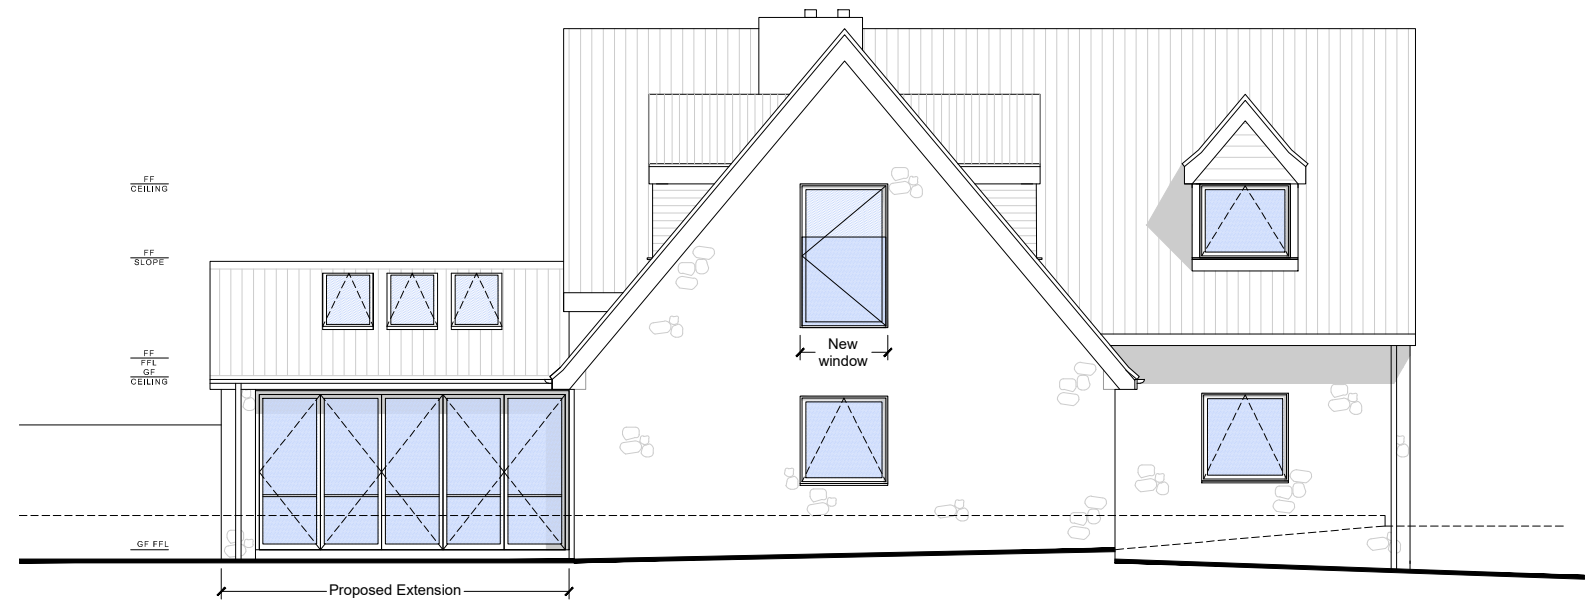

North West Elevation
(Garden / Driveway)

PROPOSED ELEVATIONS

REV	DATE	DRAWN	AMENDMENT
-	-	-	-

REV	DATE	DRAWN	AMENDMENT
-	-	-	-

blueprint
ARCHITECT
+BUILDER

t +44 (0) 7821 226 753
e hello@bristolblueprint.co.uk
w www.bristolblueprint.co.uk

THIS DRAWING HAS BEEN PRODUCED FOR THE NAMED CLIENT AND NAMED PROJECT AND IS NOT INTENDED FOR USE BY ANY OTHER PERSON OR FOR ANY OTHER PURPOSE.

Project	2306 Manorside
For	Maria & Phillip
Project Address	Manorside House, Washingpool Hill Road Tockington, BS32 4NX
Scale	1:100 @ A4
Date	15/11/2023
Drawn	CW
Notes	<small>IF THIS DRAWING HAS BEEN SUED FOR CONSTRUCTION DO NOT SCALE DIRECTLY FROM IT. ALL DIMENSIONS TO BE CHECKED ON-SITE. PLEASE CONTACT ARCHITECT IF YOU REQUIRE CONFIRMATION OF ANY DIMENSIONS. ANY DISCREPANCIES TO BE RAISED WITH CONTRACT ADMINISTRATOR.</small>

Drawing No.	2306-P03
Drawing	Elevations As Proposed
Purpose	For Planning
File	
Revision	*