




EXISTING FRONT ELEVATION
SCALE 1:100



EXISTING SIDE ELEVATION
SCALE 1:100




EXISTING REAR ELEVATION
SCALE 1:100

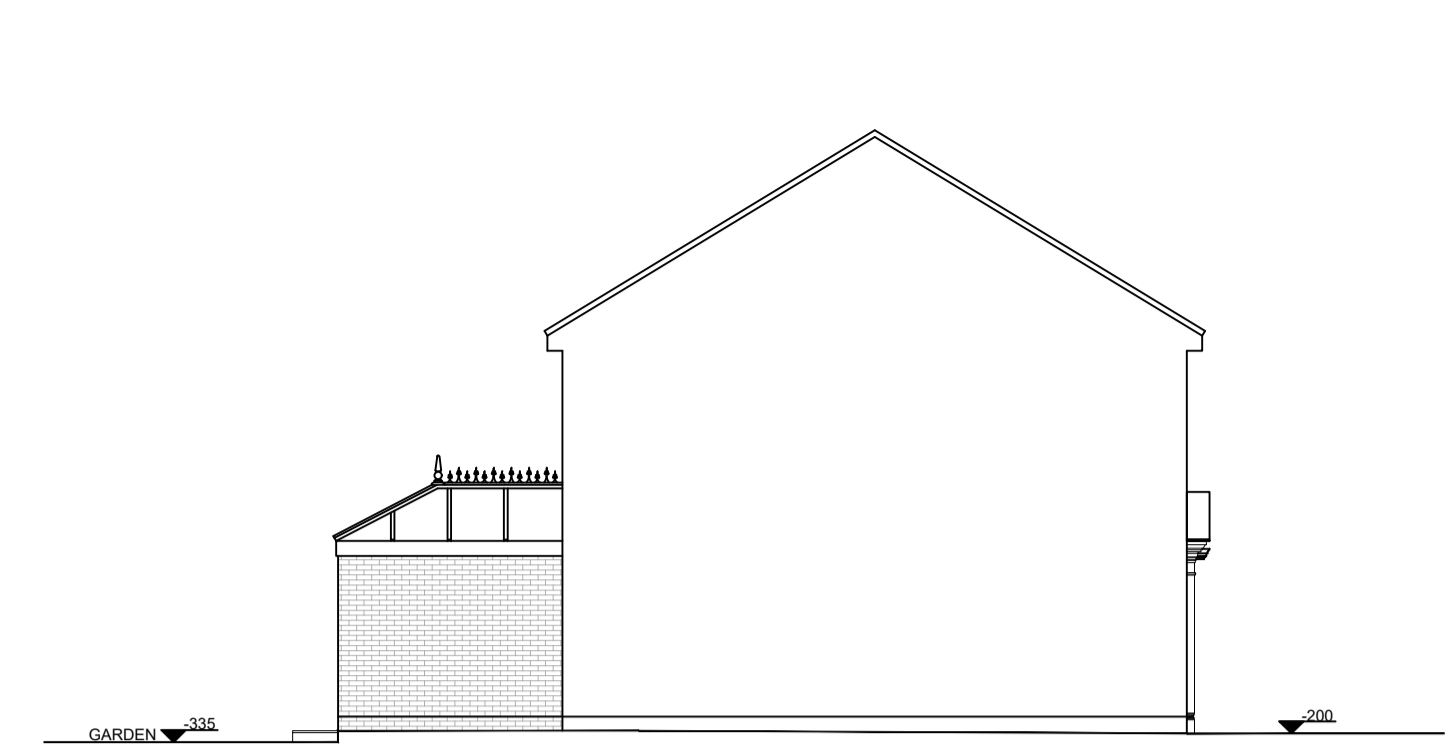

EXISTING SIDE ELEVATION
SCALE 1:100




PROPOSED FRONT ELEVATION
SCALE 1:100

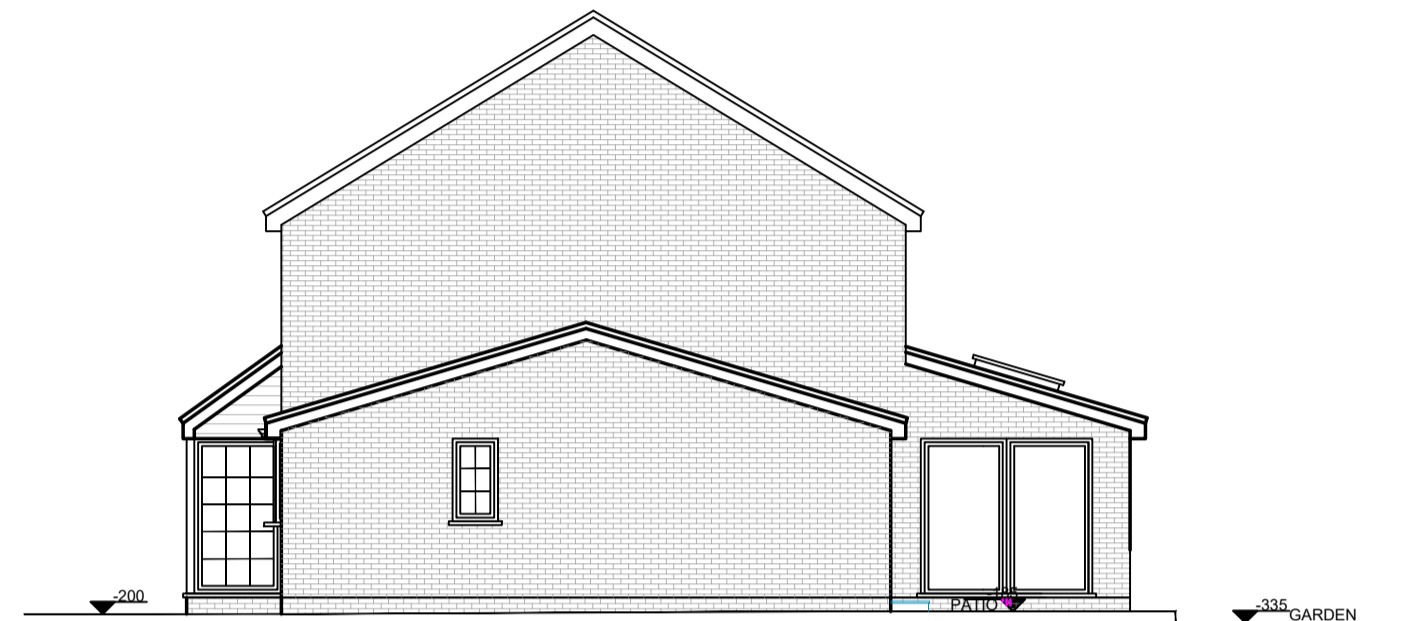


PROPOSED SIDE ELEVATION
SCALE 1:100




PROPOSED REAR ELEVATION
SCALE 1:100

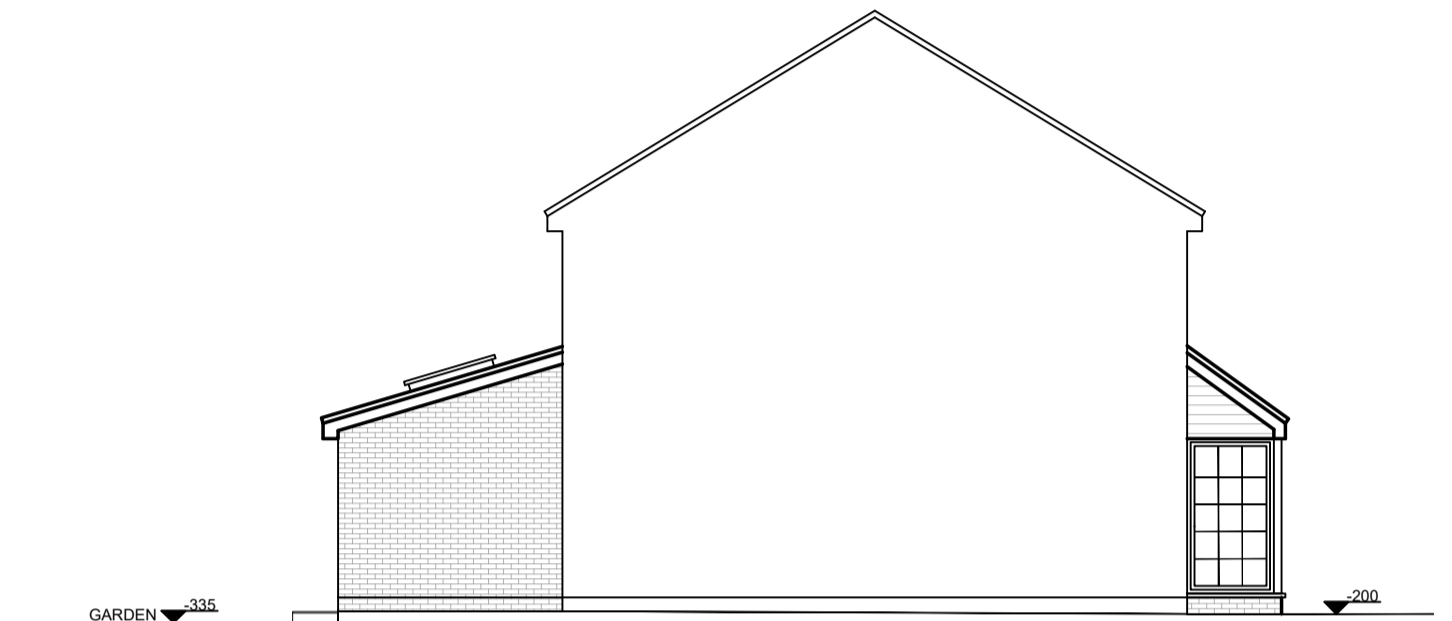


PROPOSED SIDE ELEVATION
SCALE 1:100

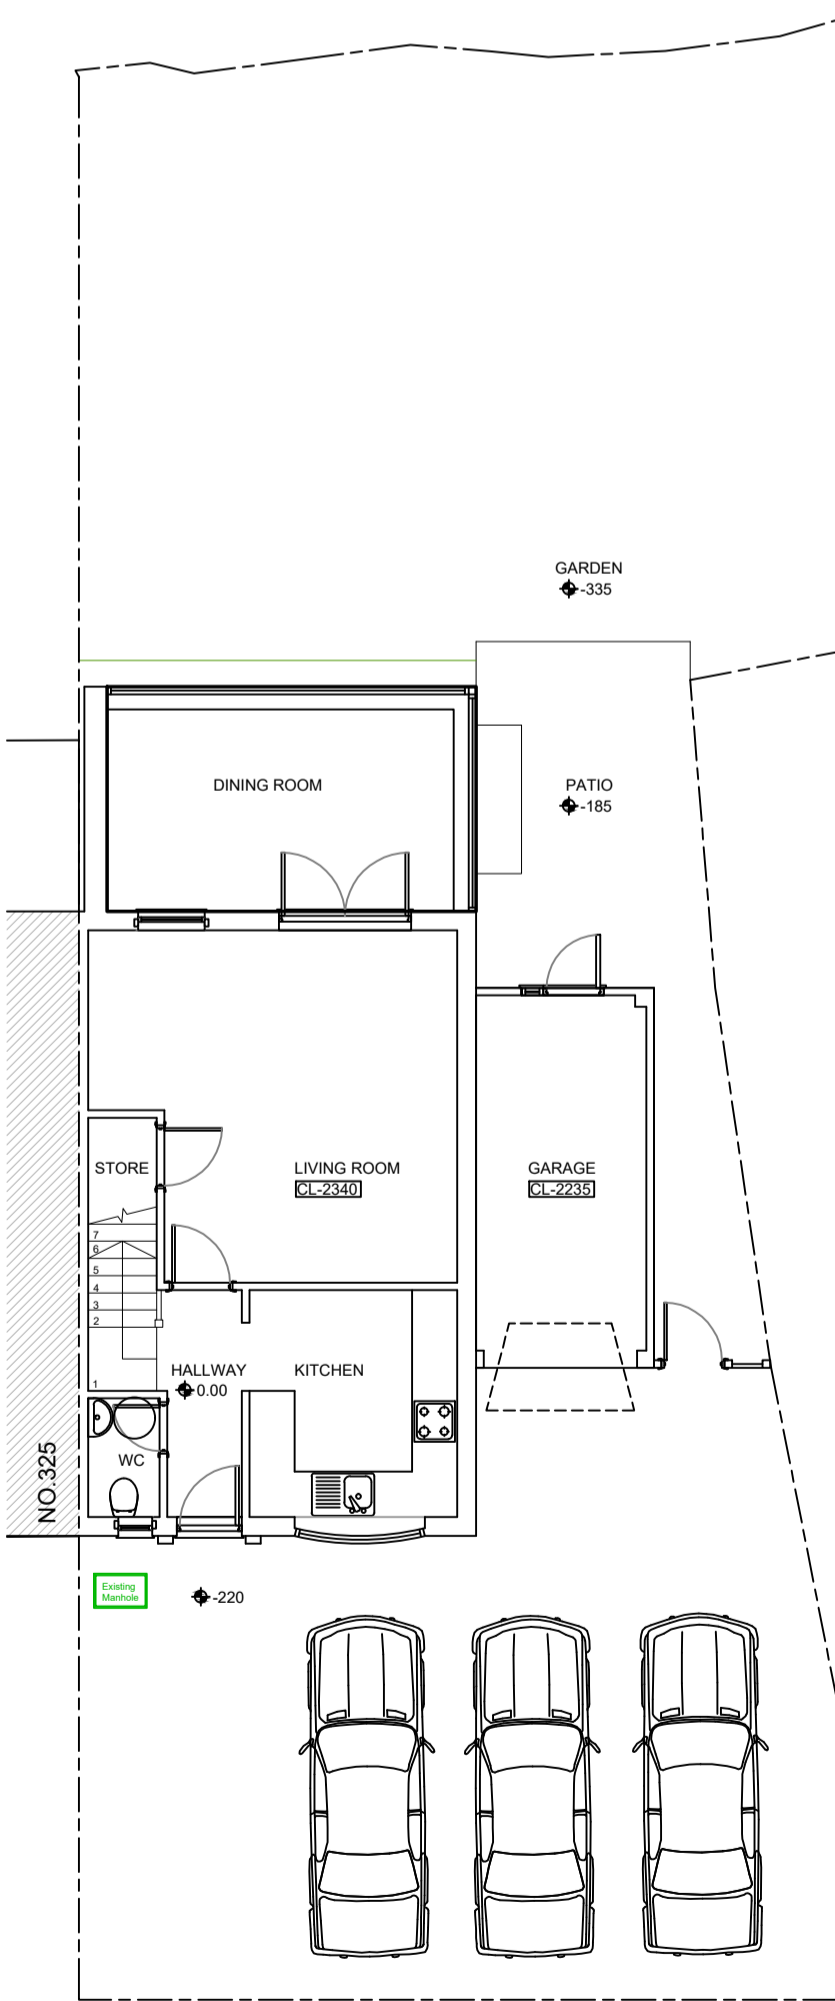


EXISTING GROUND FLOOR PLAN
SCALE 1:100

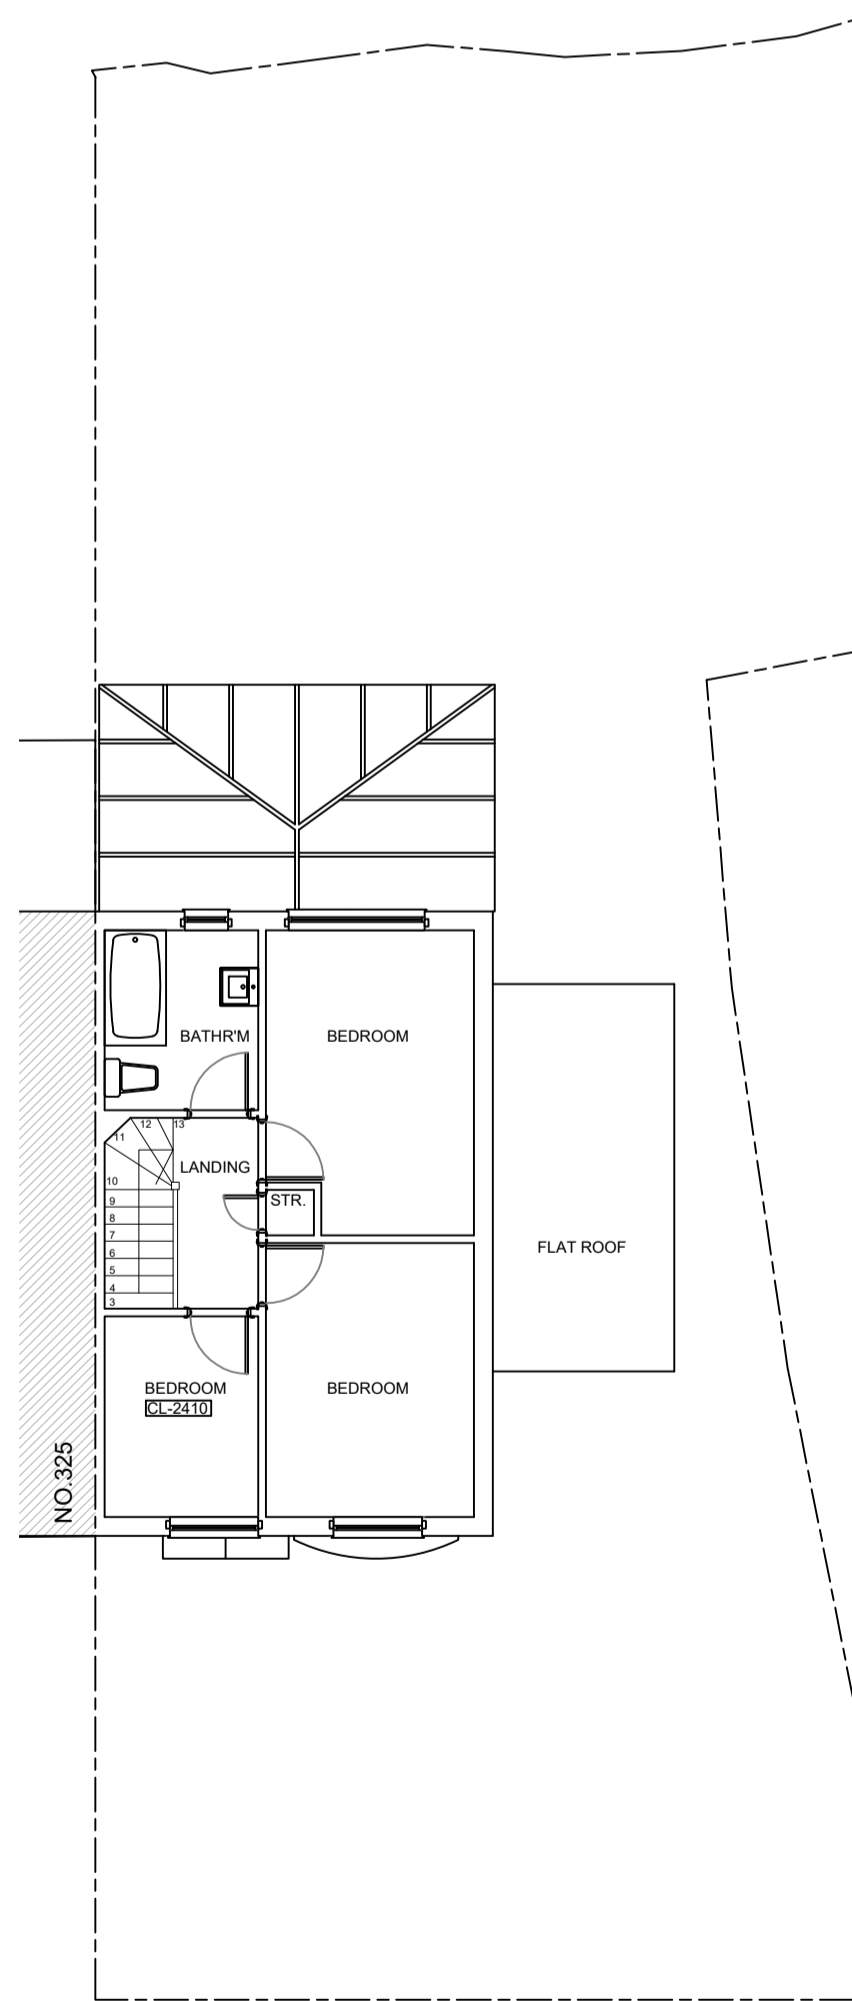

EXISTING FIRST FLOOR PLAN
SCALE 1:100

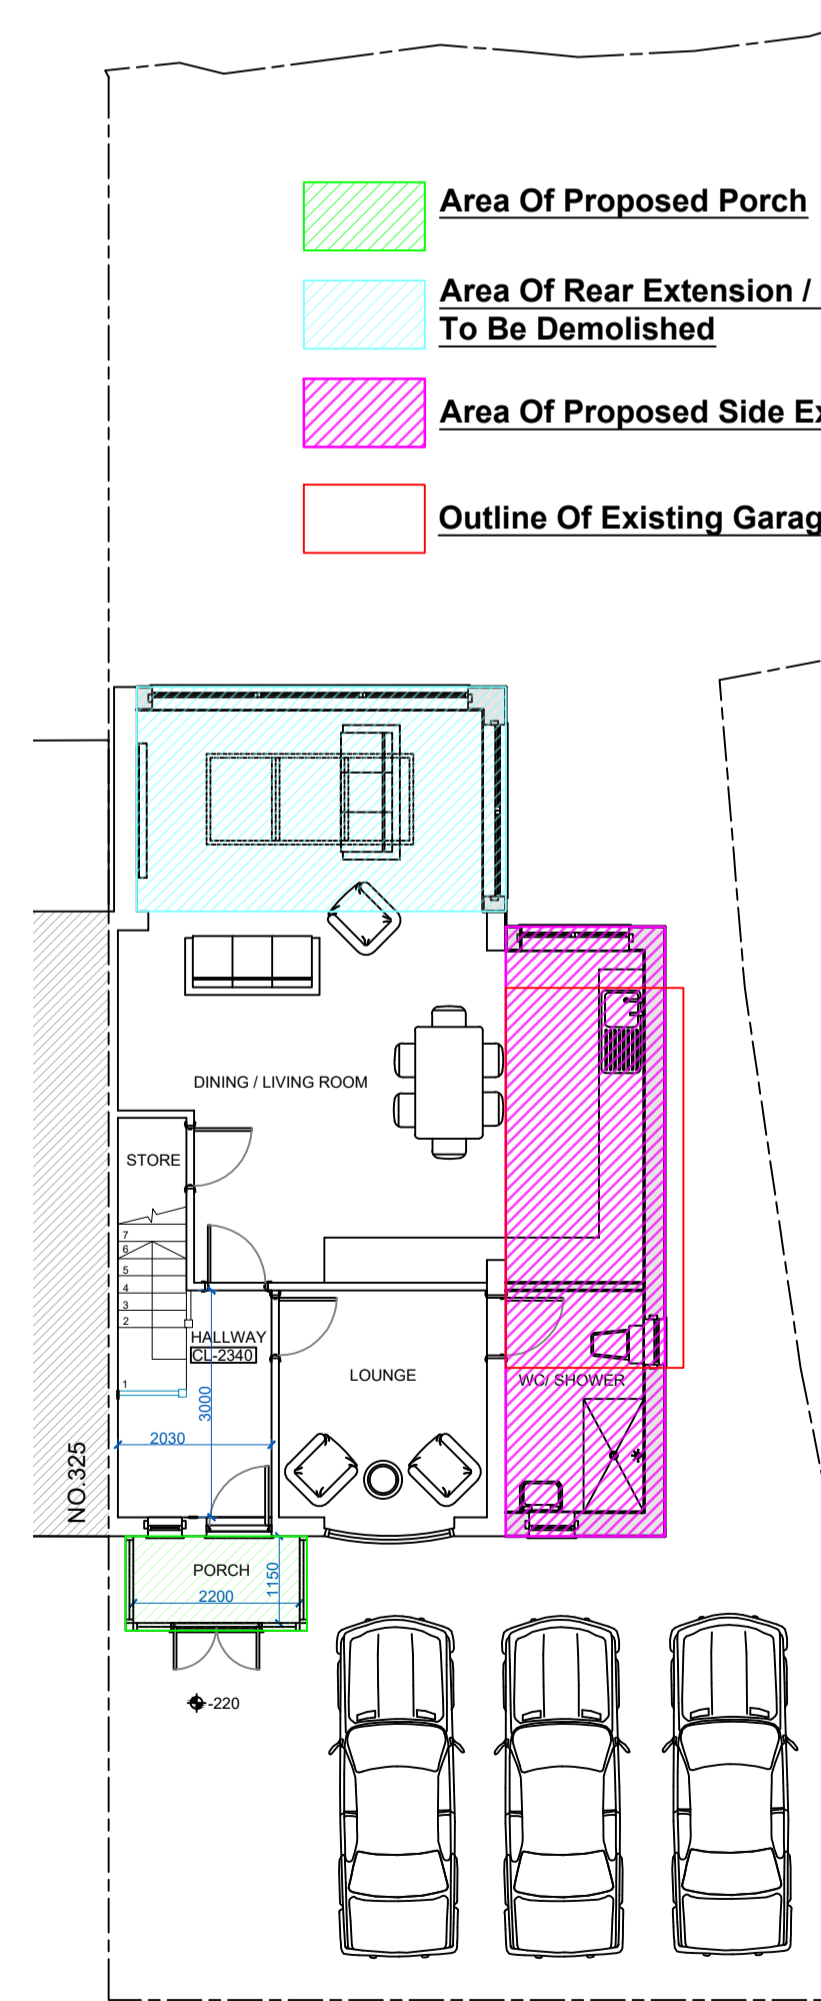


PROPOSED GROUND FLOOR PLAN
SCALE 1:100

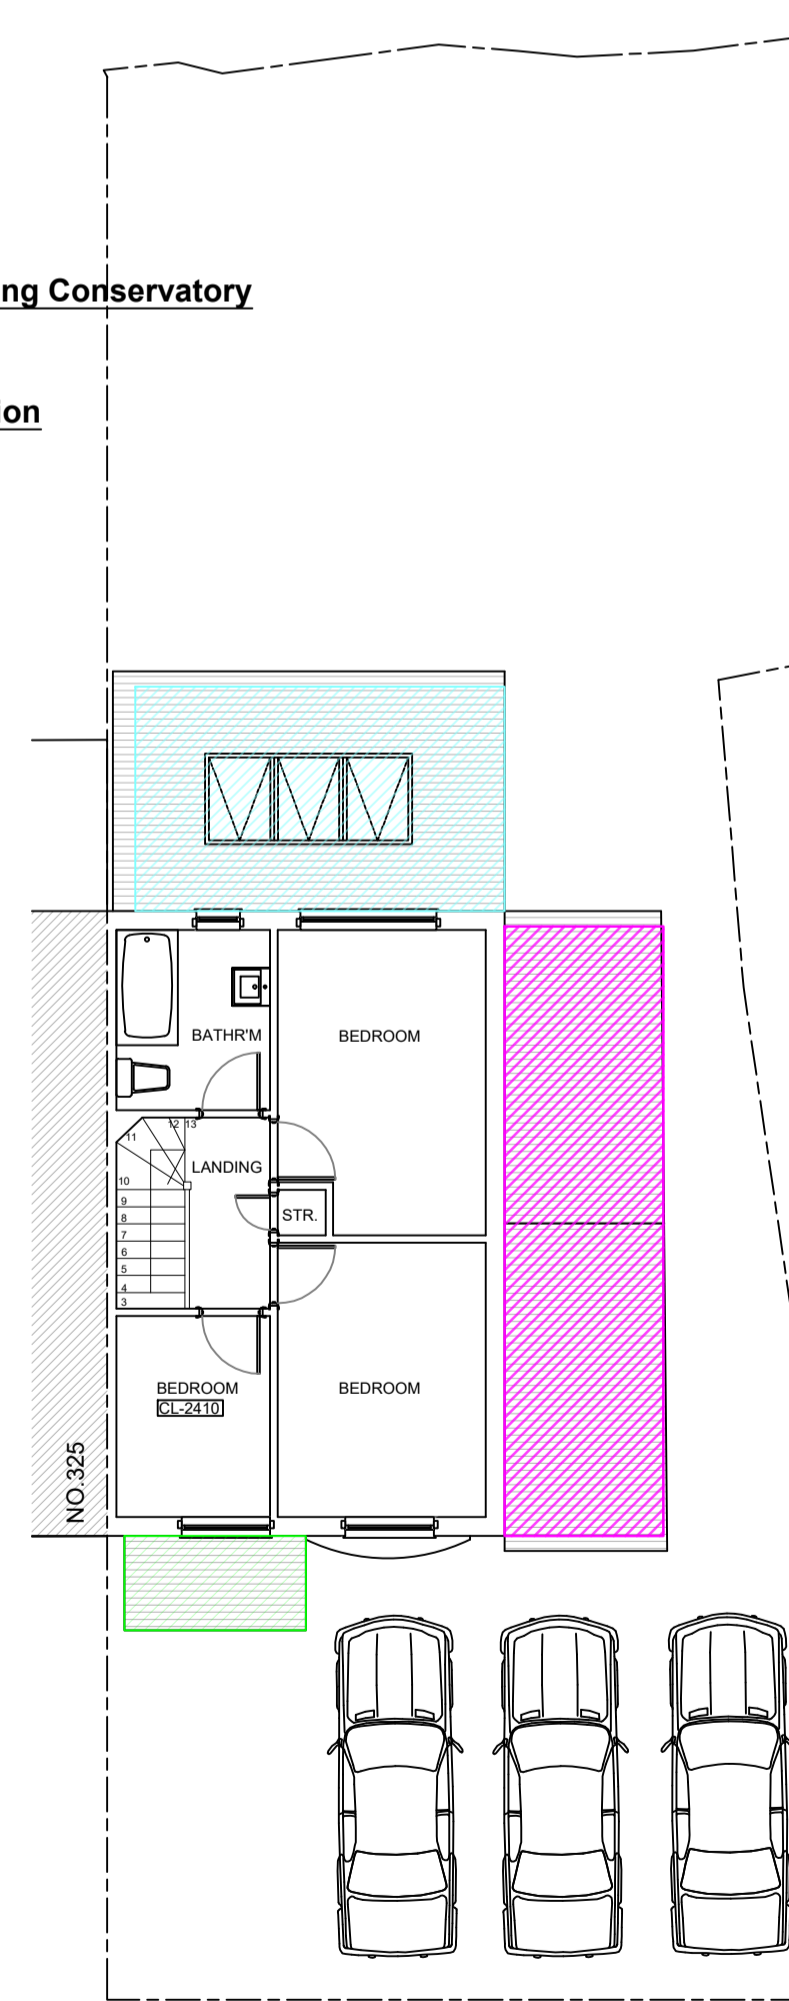


PROPOSED FIRST FLOOR PLAN
SCALE 1:100

- Area Of Proposed Porch
- Area Of Rear Extension / Existing Conservatory To Be Demolished
- Area Of Proposed Side Extension
- Outline Of Existing Garage

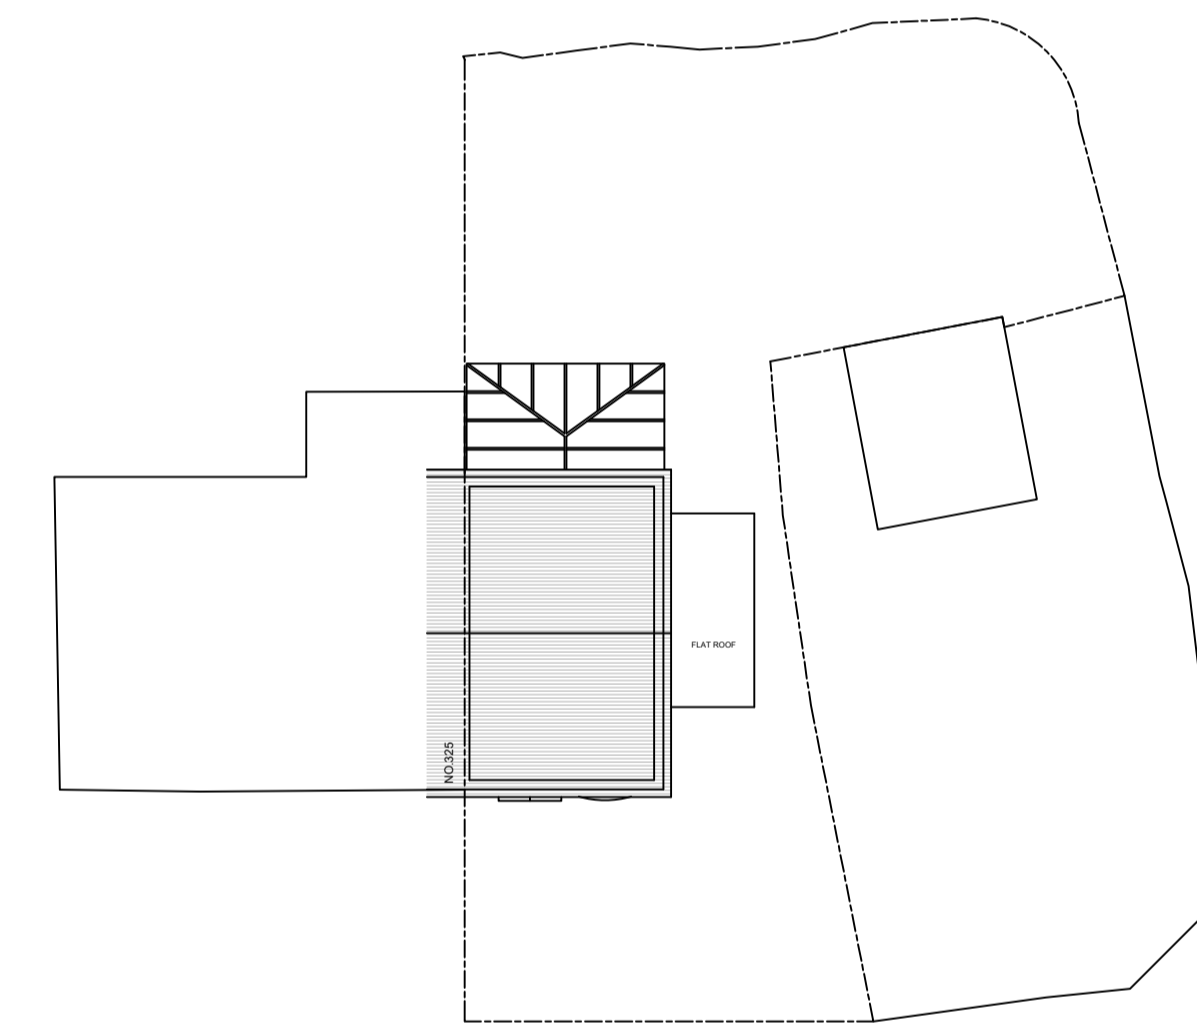


EXISTING ROOF AND BLOCK PLAN
SCALE 1:200

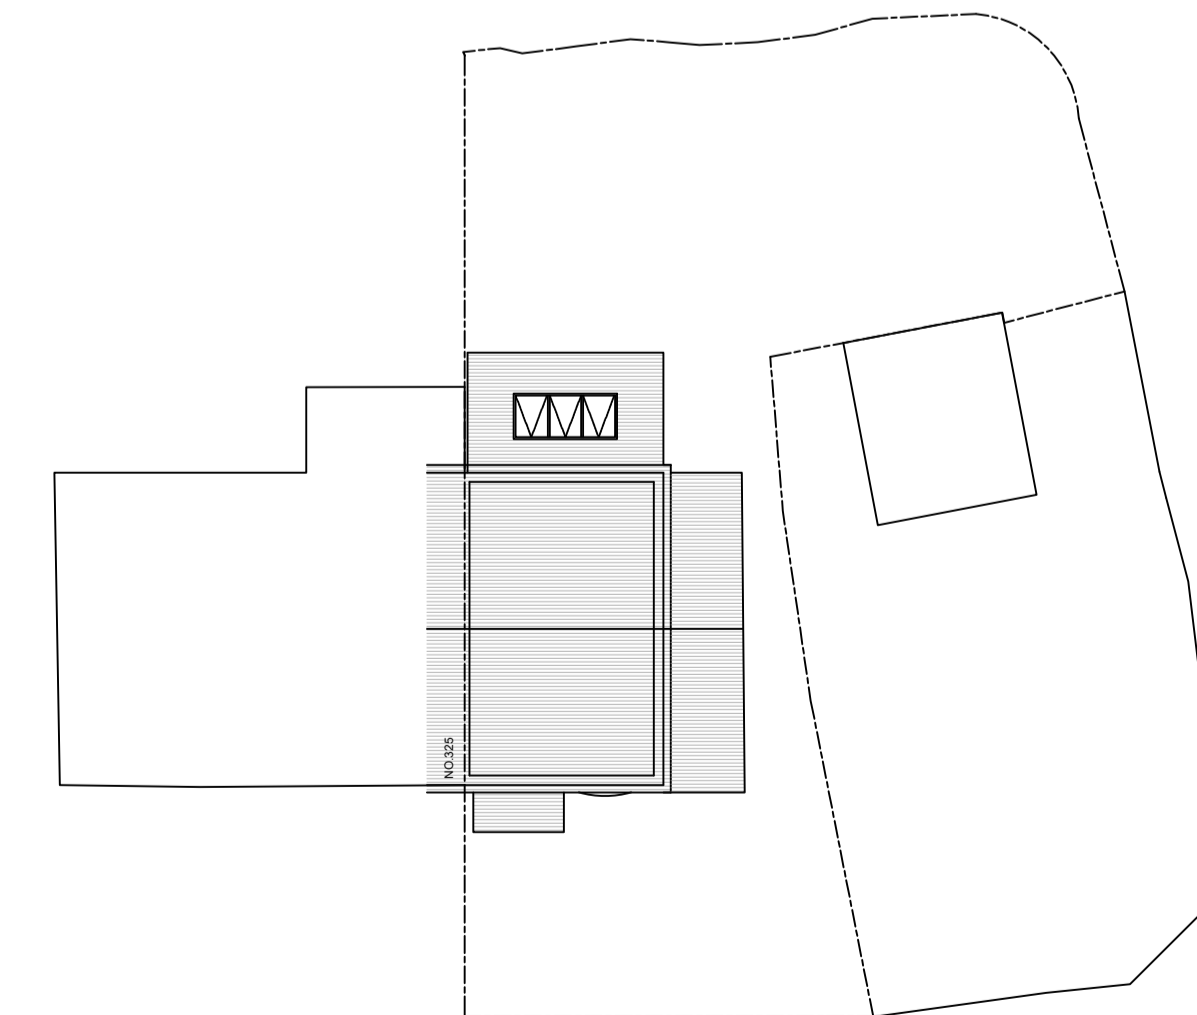

PROPOSED ROOF AND BLOCK PLAN
SCALE 1:200

REVISIONS:

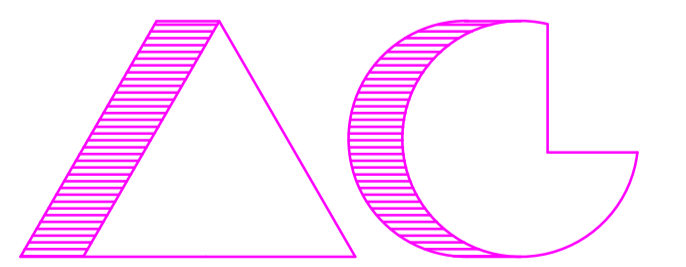

ARCHITECTS AND CHARTERED SURVEYORS

PROJECT:
327 UXBRIDGE ROAD, MILL END
RICKMANSWORTH
HERTS
WD3 8DS
TITLE:
EXISTING AND PROPOSED FLOOR
PLANS AND ELEVATIONS
FOR PLANNING PURPOSES ONLY

SCALE: 1:100@A1
DATE: 14.11.23

3644 PPL3 A