
General Notes:	Revision	Date By Chkd	<b>- 1 1 0 0 0 0 0 0 0 0 0 0</b>	Project:	2171 80a High Street, Meldreth, Cambs, SG8 6LA			
1. PLEASE DO NOT SCALE FROM DRAWINGS. Except fpr planning			TYE ARCHITECTS	1 Toject.				
Figured dimensions are in millimeters, levels in metres and are to be checked on site prior to all contractors commencing their works.			poplar house limbersey lane	Title:	Existing First Floor Plan		Dwg No:	2171a_101
3. Areas are in metres. Any areas indicated are approximate and indicative only.			maulden bedfordshire mk45 2ea	Purpose:	Planning	Scale: 1:100@/	A3 Revision:	_
A. Any discrepancies to be reported to the Architect in writing prior to any works being carried out.  Drawing only to be used for the purpose specified.			t: +44(0)1525 406677 e: nicolas@tyearchitects.com w: www.tyearchitects.com	©Confidential cop be reproduced wit	copyright Tye Architects under berne & universal copyright convention. Information contained within this drawing is the sole copyright of Tye Architects and is not to without their express permission. This document must not be copied without written permission and the contents must not be imparted			
				to a third party nor	r be used for any unauthorised purpose.			

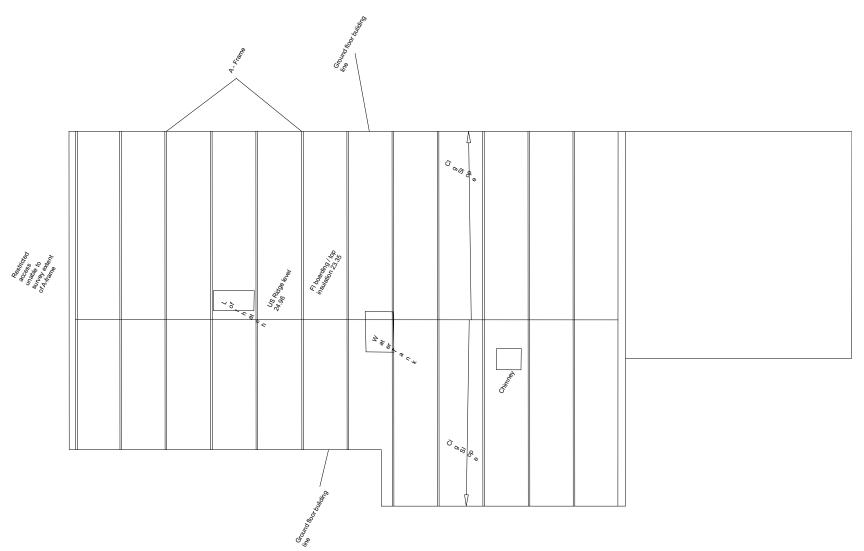

Internal Roof Plan