



EXISTING

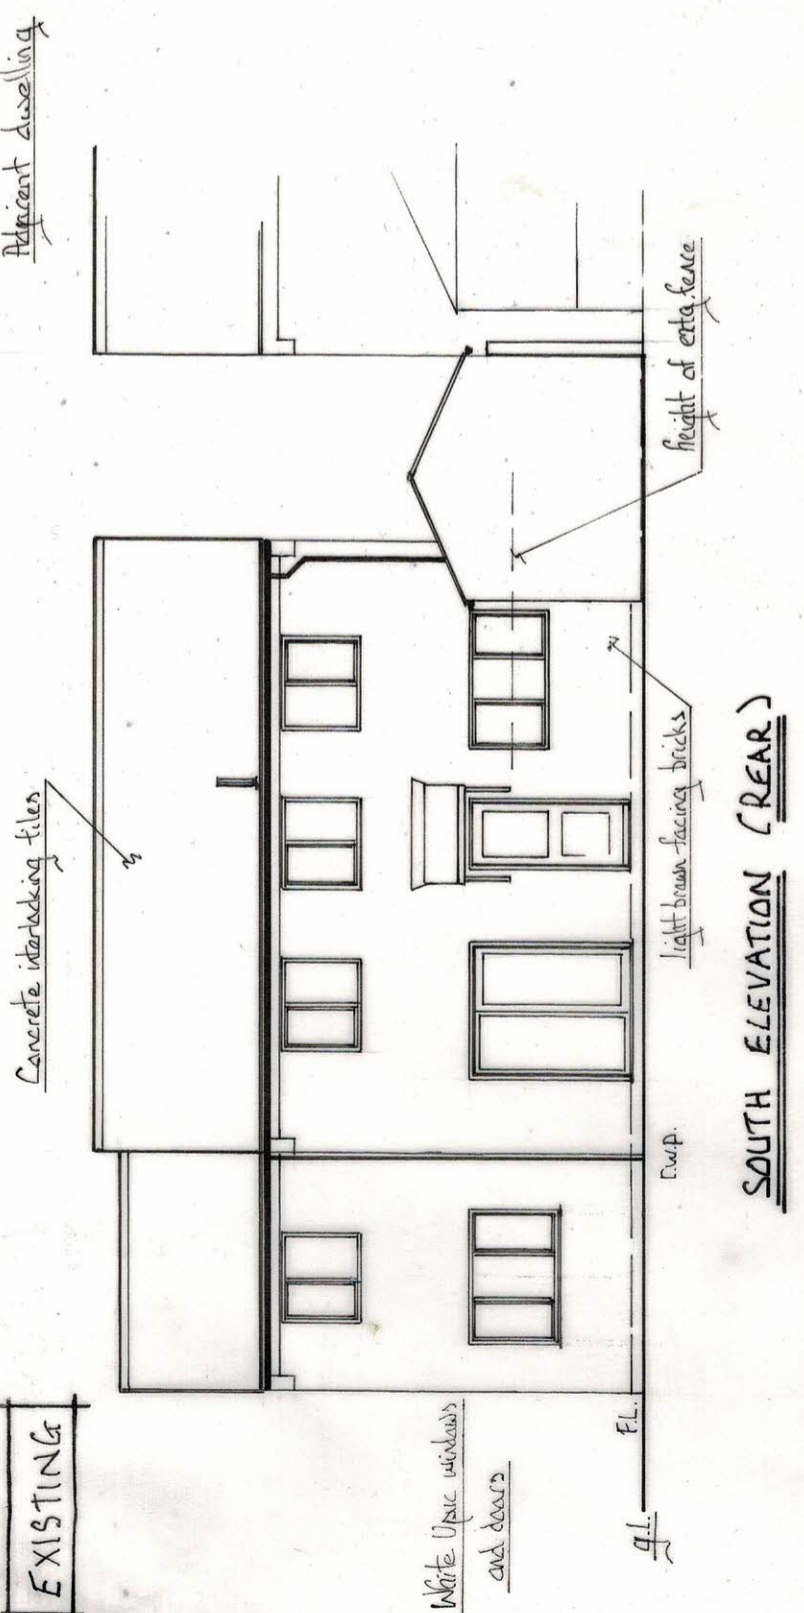


Adjacent dwelling

PROPOSED

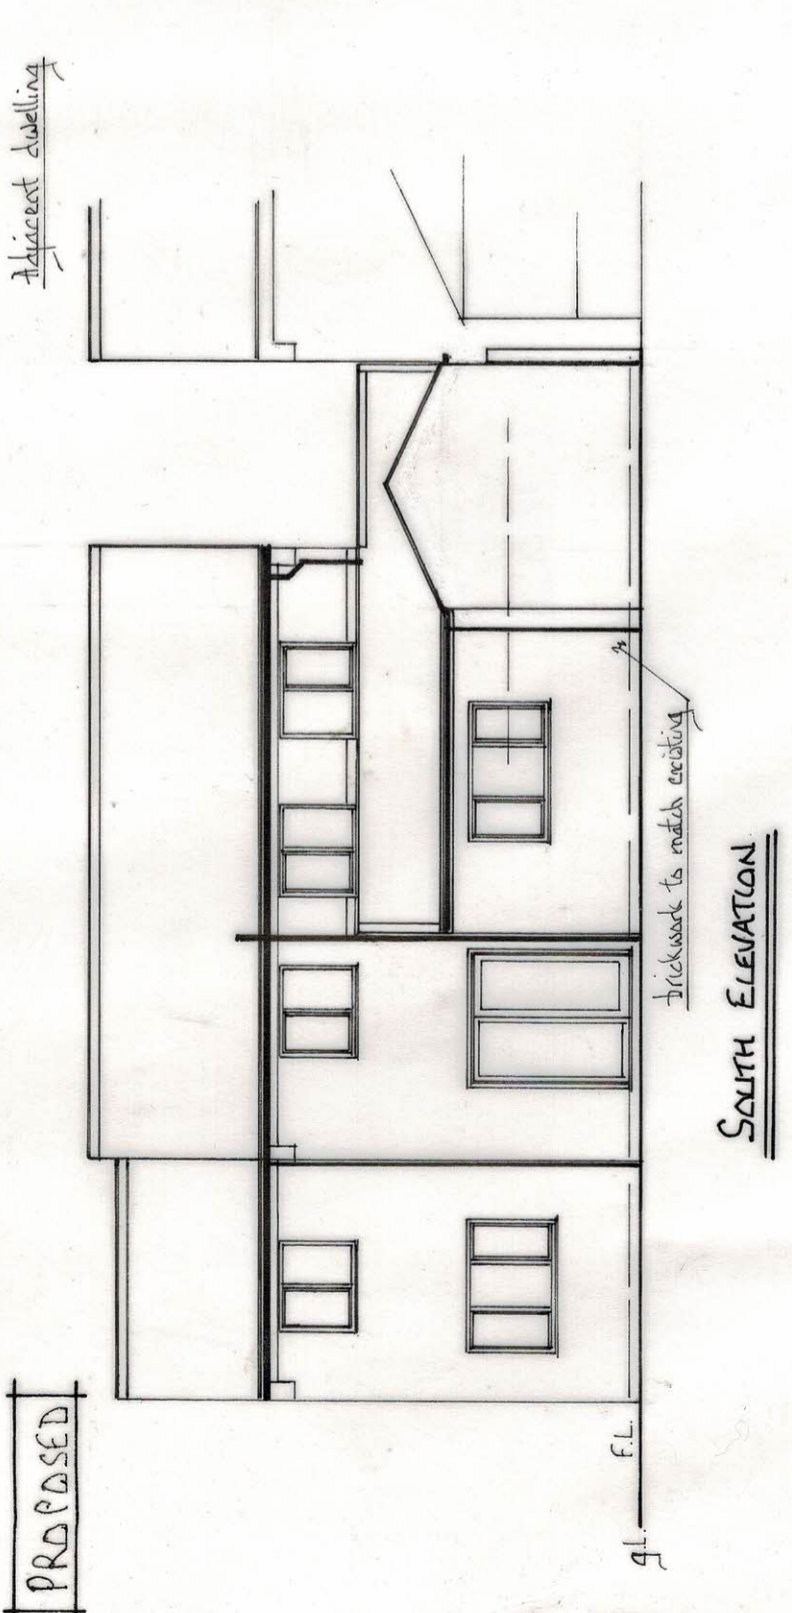


Adjacent dwelling

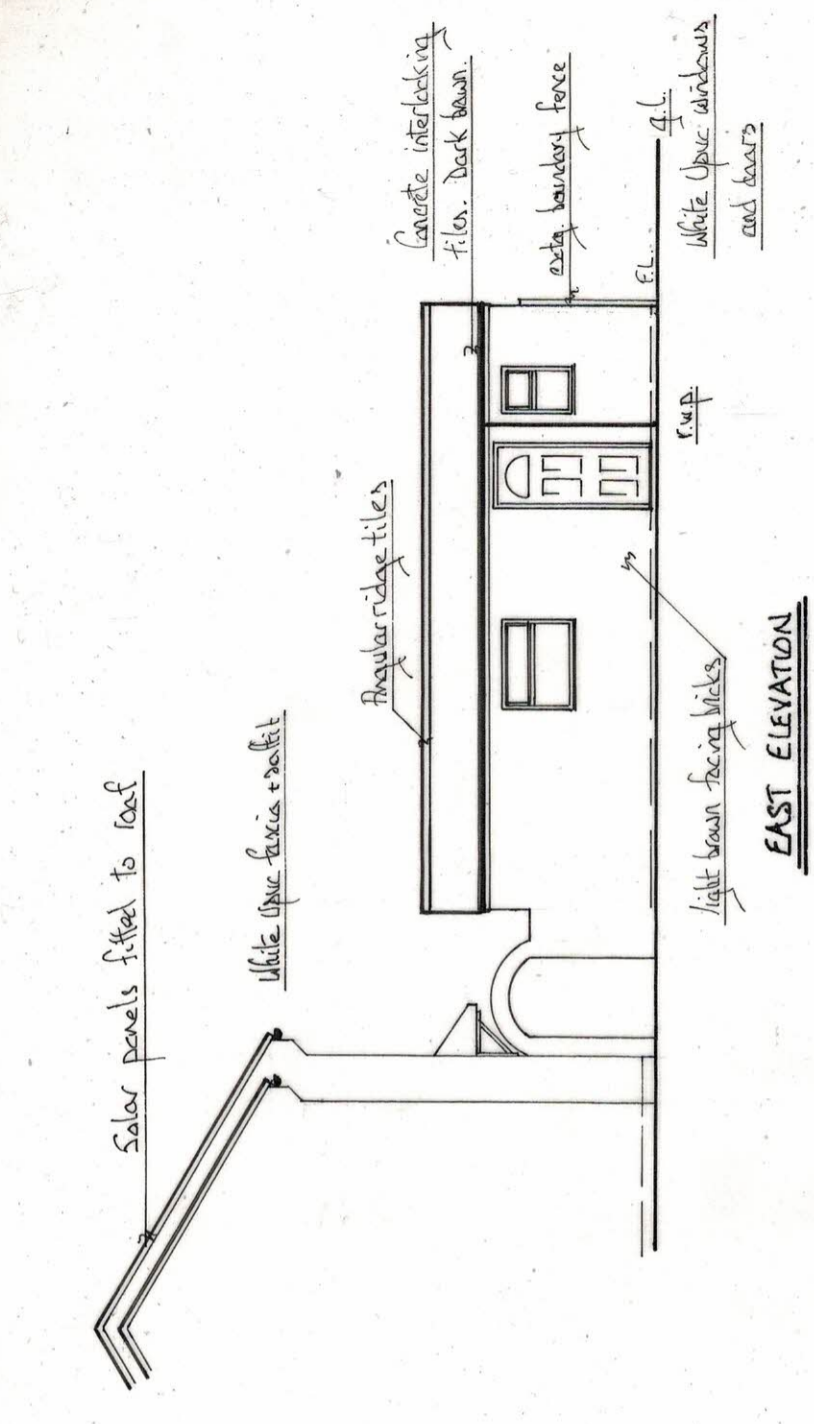

light brown facing bricks

EAST ELEVATION

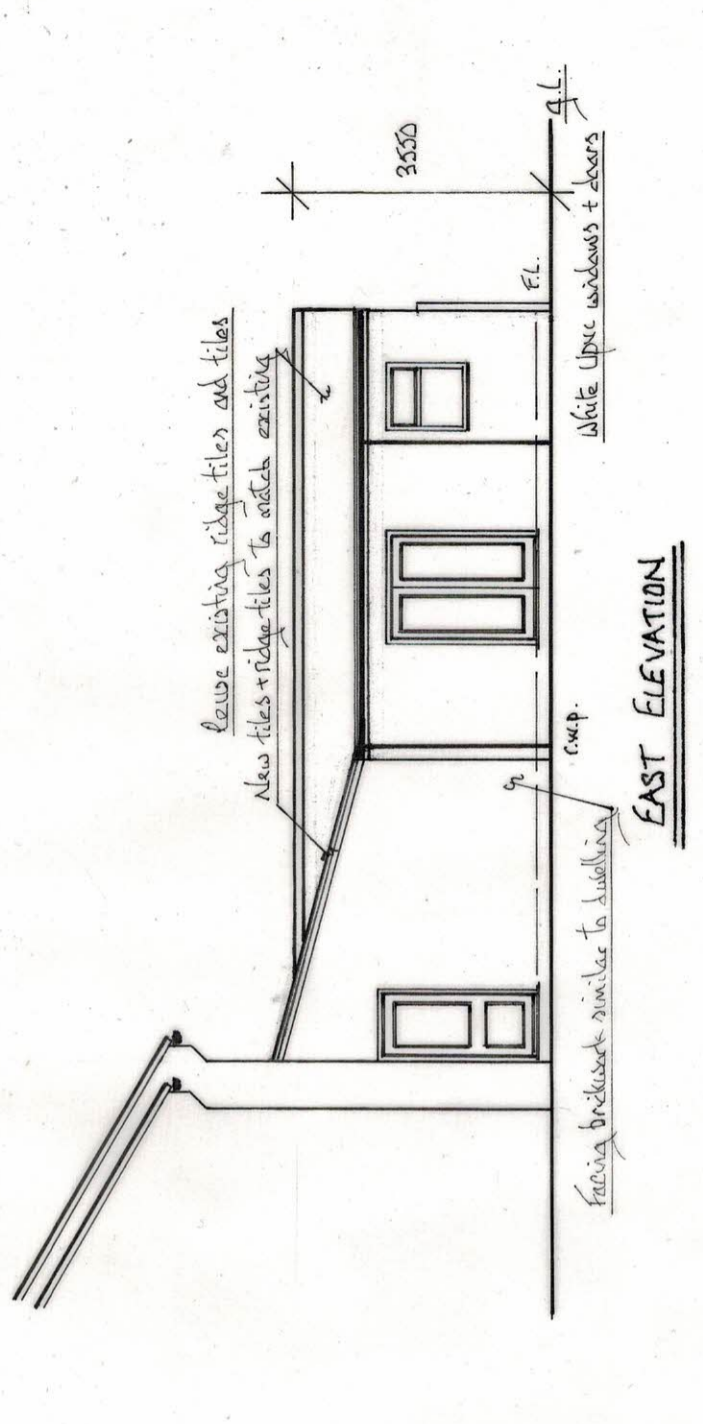

EAST ELEVATION

MY PLANS DRAWN
 HIGHLFIELD, 11 MEADWICK CROFT,
 CACKFIELD, BIRKUP LUCKLAND.
 TEL: 01988 710005 07500 341526

PROJECT:
 Proposed single storey rear extension and
 conversion of garage to habitable room
 at: 26 Aberdeen Road, Darlington, DL1 3BY.

DRAWING TITLE:
 Extg. & Proposed elevations

Scale 1:100 @ A3
Date. July 2023
Dr. N. KMAR/105
Drawn K.R.M

REVISIONS: