



Front Elevation
1:50




Side Elevation
1:50

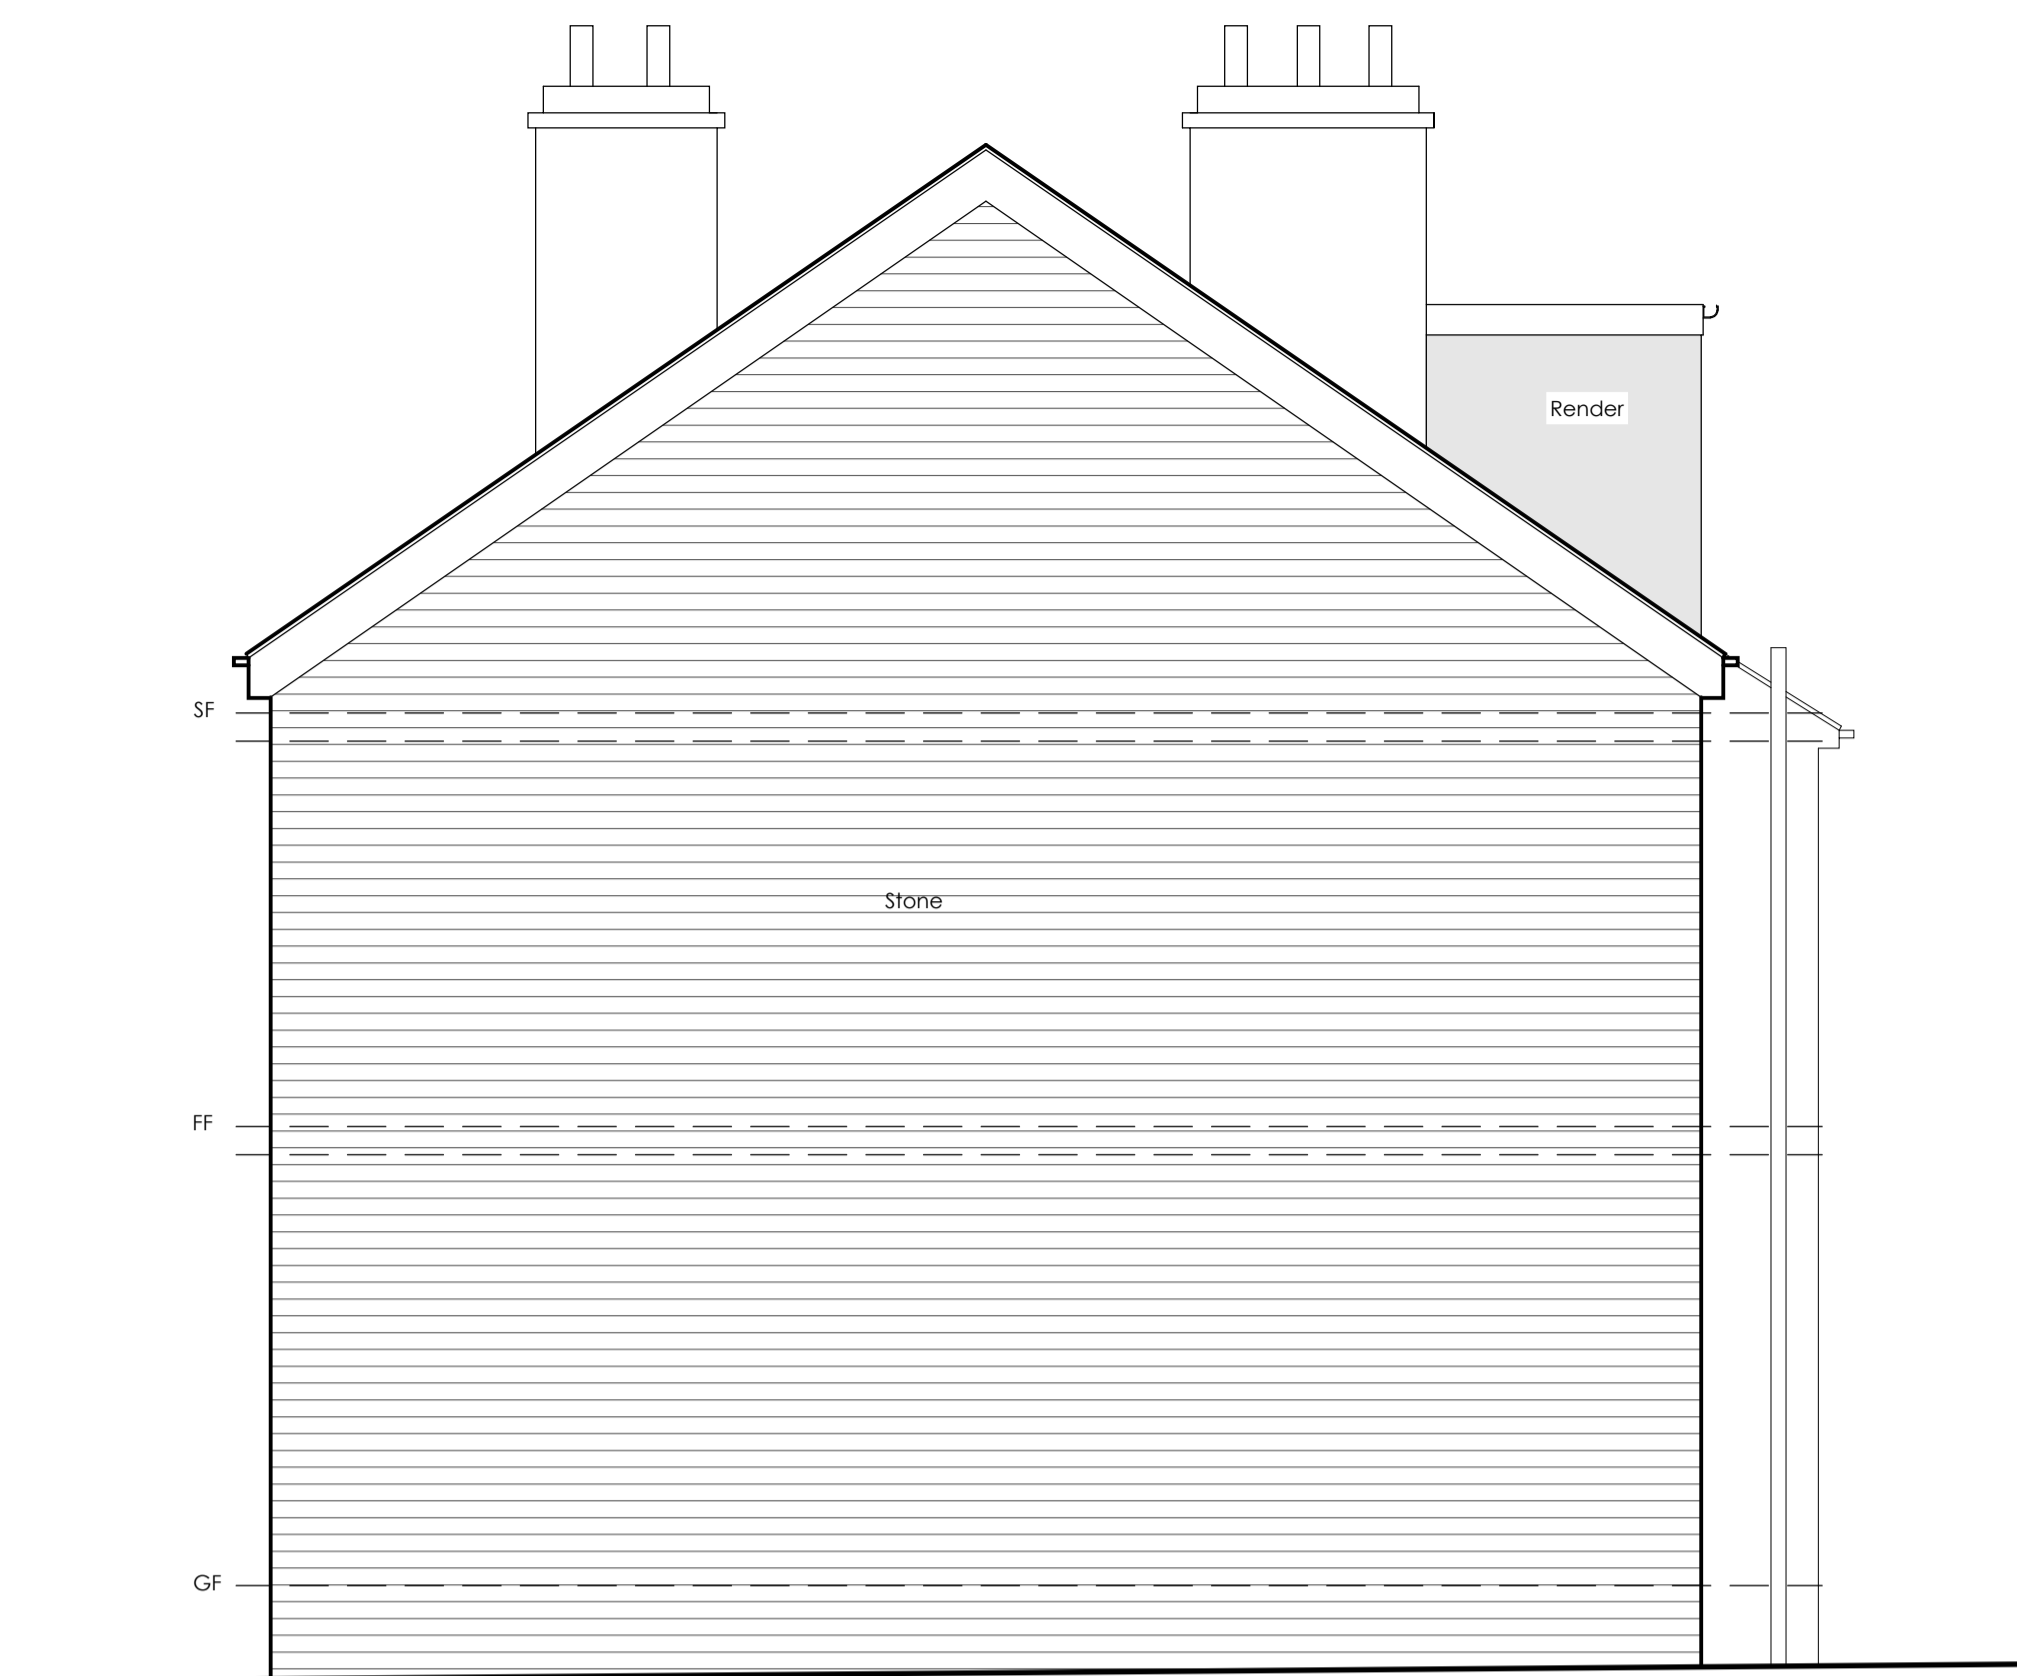


Street Scene rear of Hough Lane - Application property to front left of image

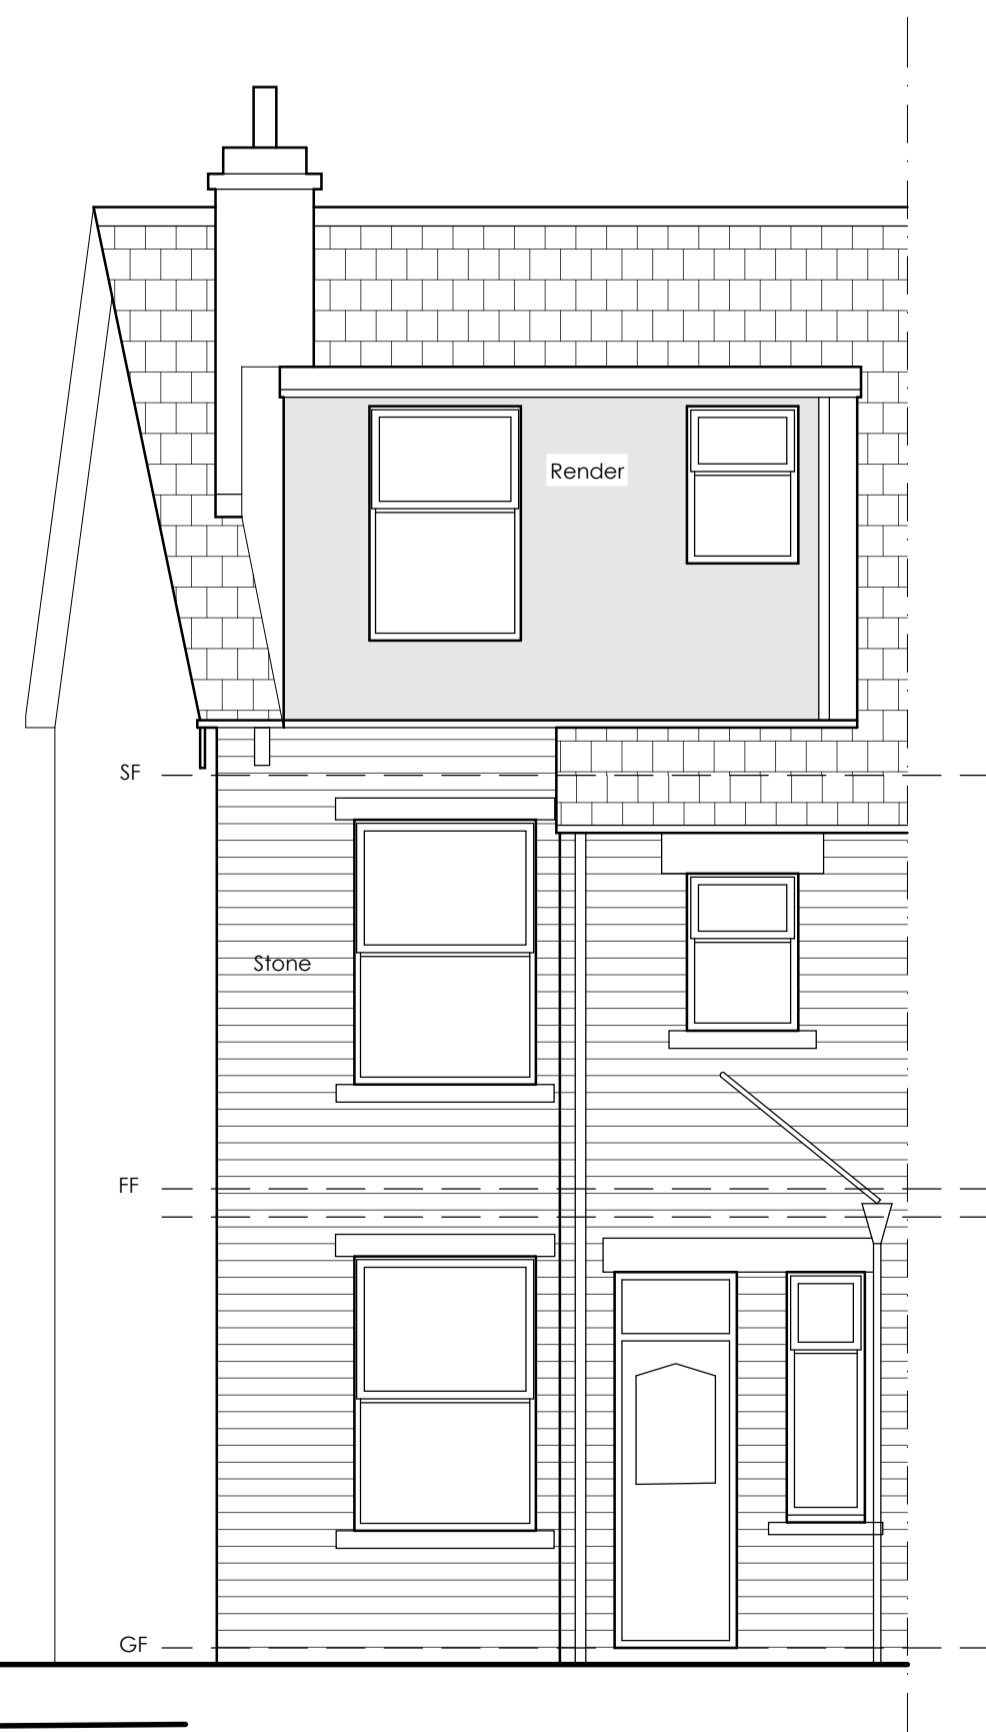

Rear Elevation
1:50

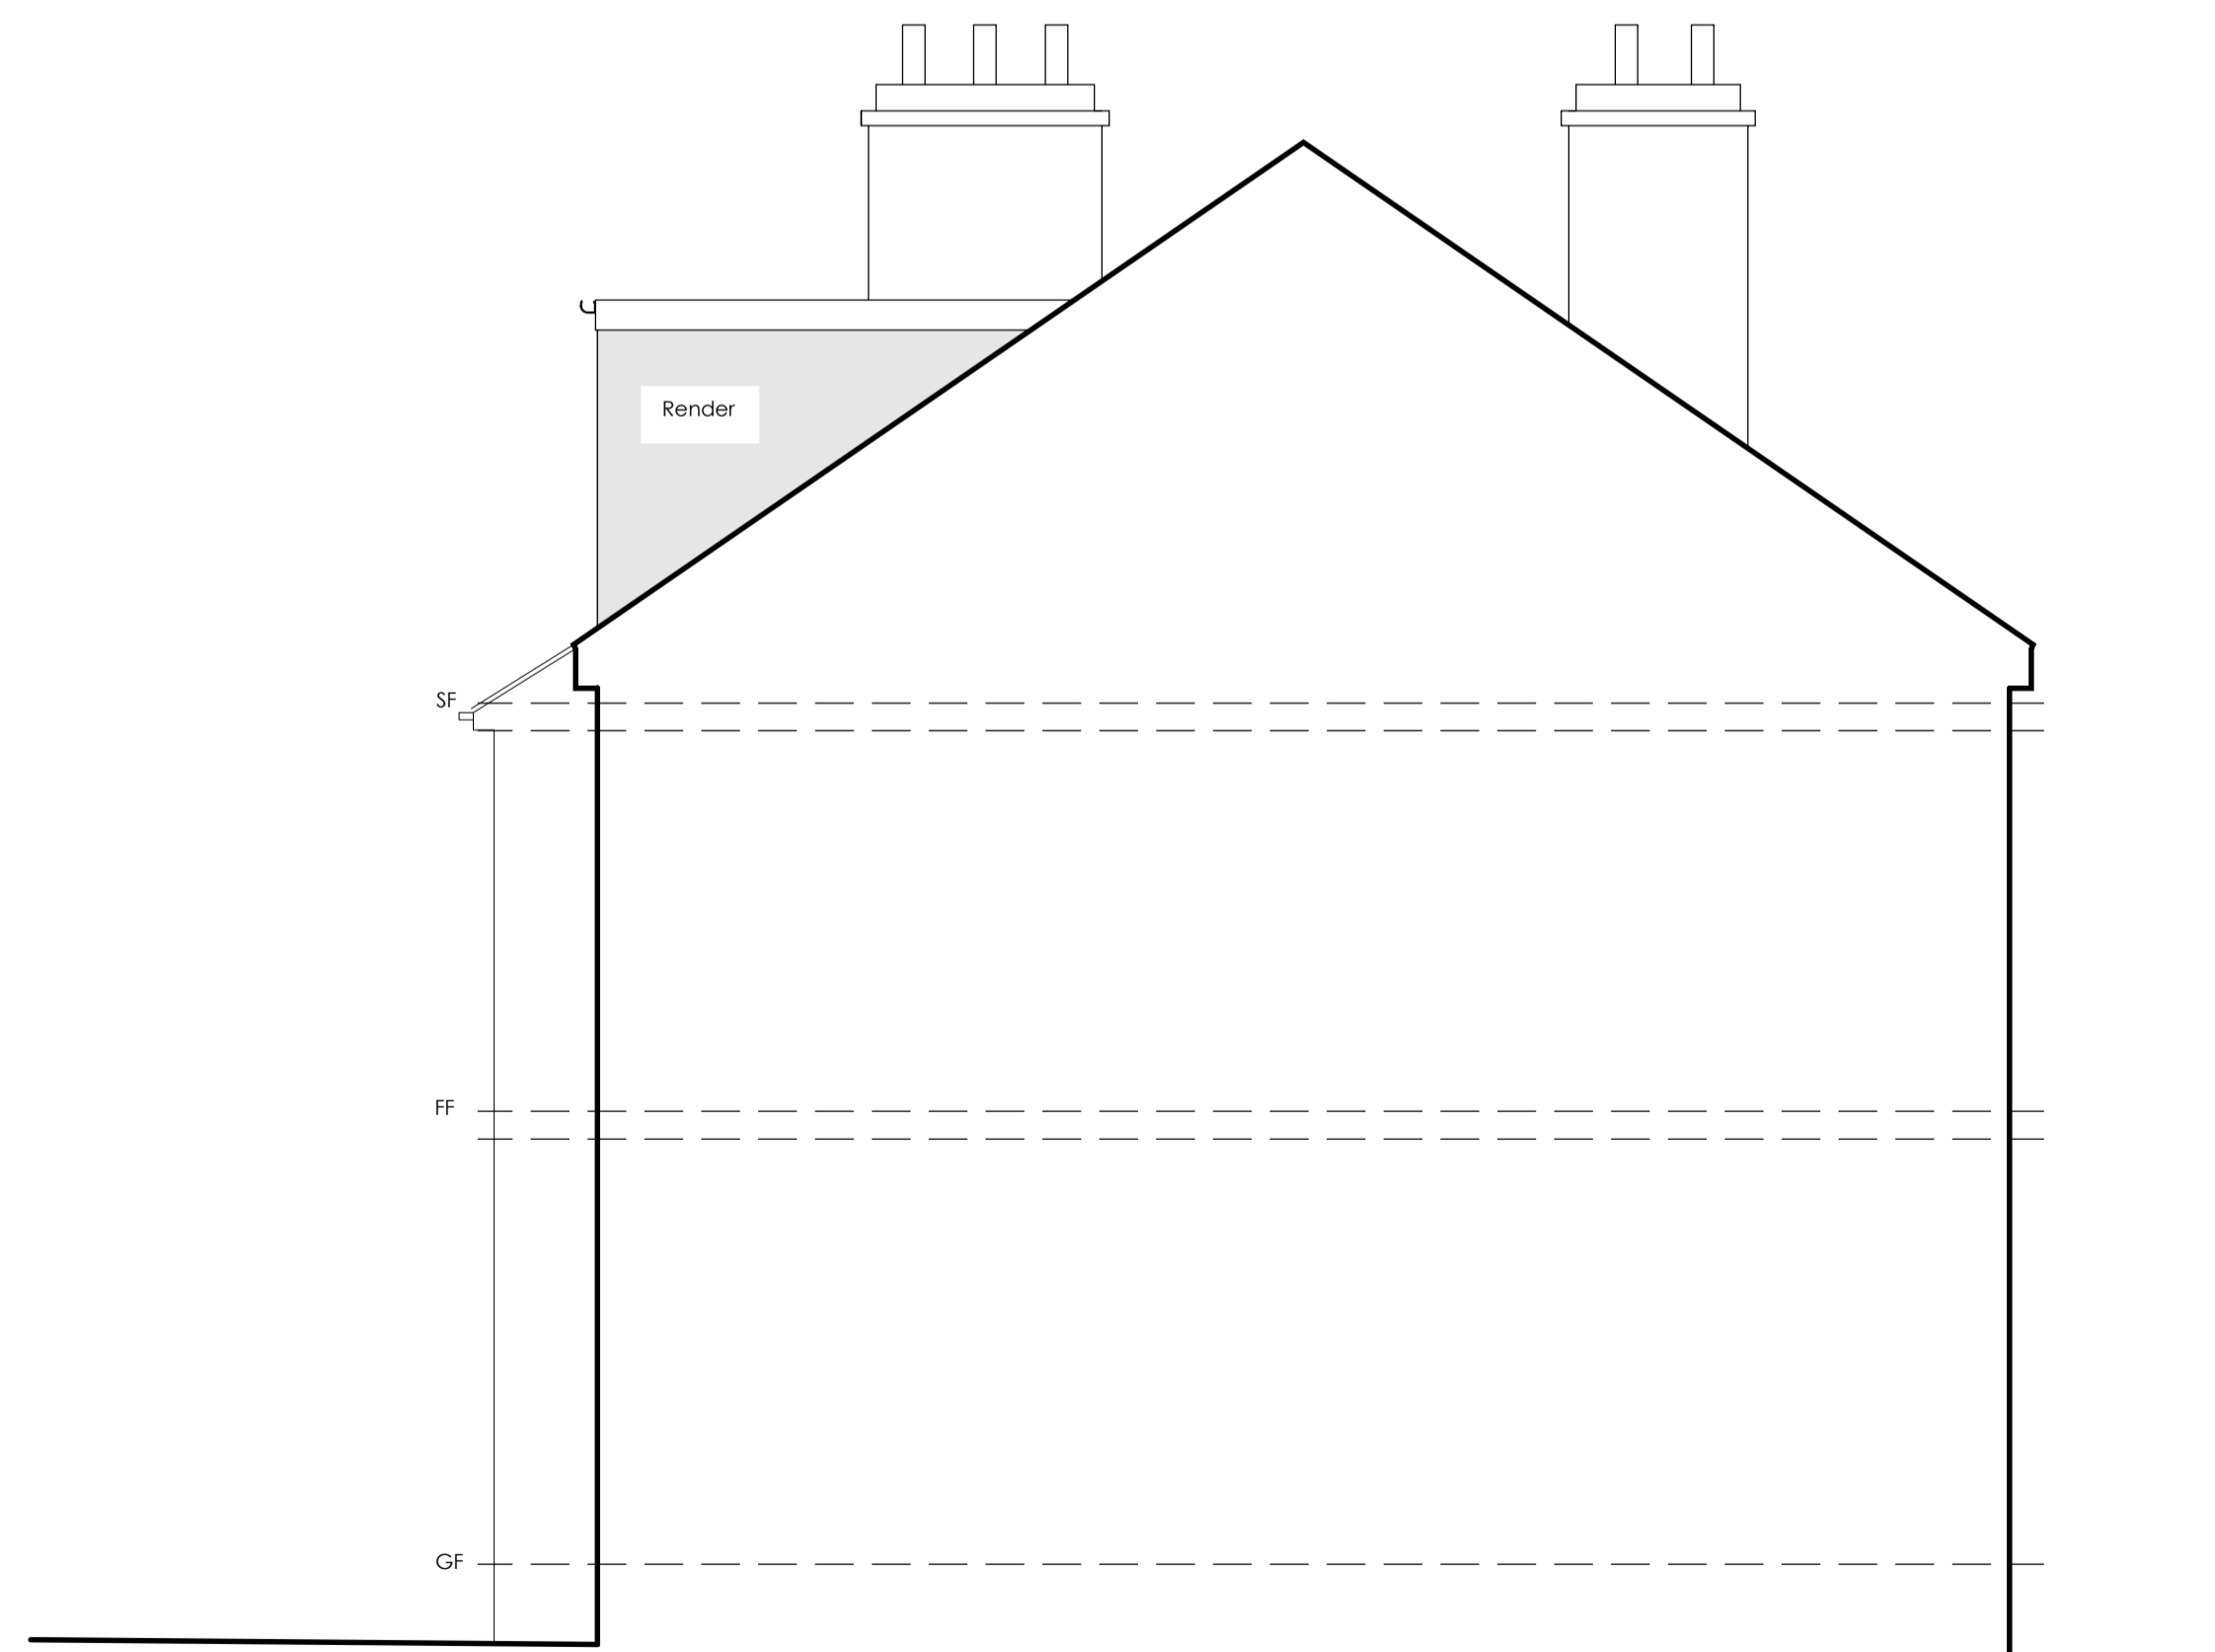

Side Elevation
1:50

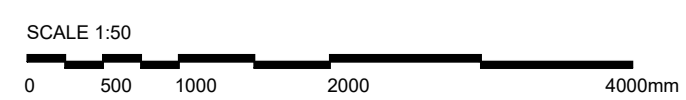

Revisions

Project PROPOSED REAR DORMER WINDOW AT 65 HOUGH LANE, BRAMLEY, LEEDS, LS13 3PS	
Client MR S. KNOTT	
Drawing Title PROPOSED ELEVATIONS	
Scale AS SHOWN	Stage PLANNING
Date SEPTEMBER 2023	Size A1
Drg. No. SK[00]03	Rev -