



Existing Front Elevation 1:100



Existing Side Elevation 1:100

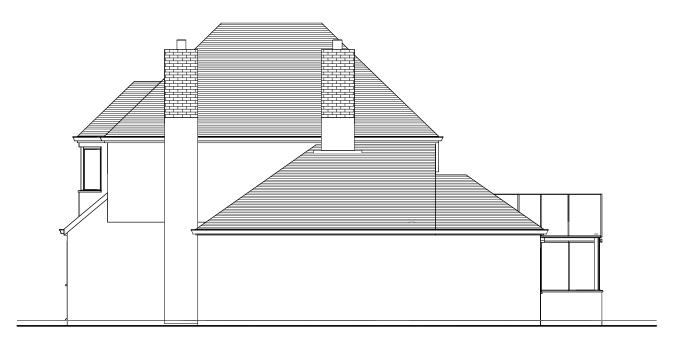

Existing Rear Elevation 1:100

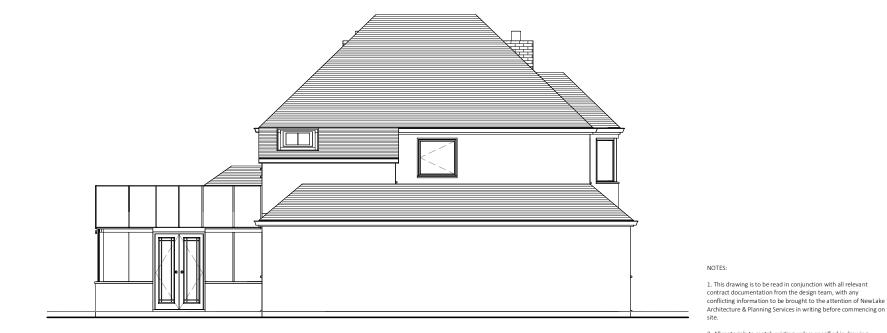

Existing Side Elevation II

1:100

0 1 2 3 4 5

NEWLAKE
ARCHITECTURE

Architectural & Planning Services

London Office: 40 Rosehill Avenue - Sutton - SM13HG

Mo: 07854841149

E: newlakedesign@gmail.com

PROJECT NAME:

63 Hilldale Road, Sutton West, Sutton SM1 2JA DRAWING STATUS:

PLANNING EXISTING ELEVATIONS

DRAWING TITLE:

DRAWING SCALE @ A3

A3

DRAWN BY:
A.N
CHECKED BY

drawn date : JUNE 2022

10 SCALE: 1:100

DRAWING NUMBER: REVISION: NLAxx/02

3. The contractor is to check and verify all levels and dimensions before construction. Any discrepancies are to be brought to the attention of NewLake Architecture & Planning Services in writing before commencing on site.

5. All proprietary products shall be installed in accordance with manufacturers written instructions.

NewLake Architecture & Planning Services