

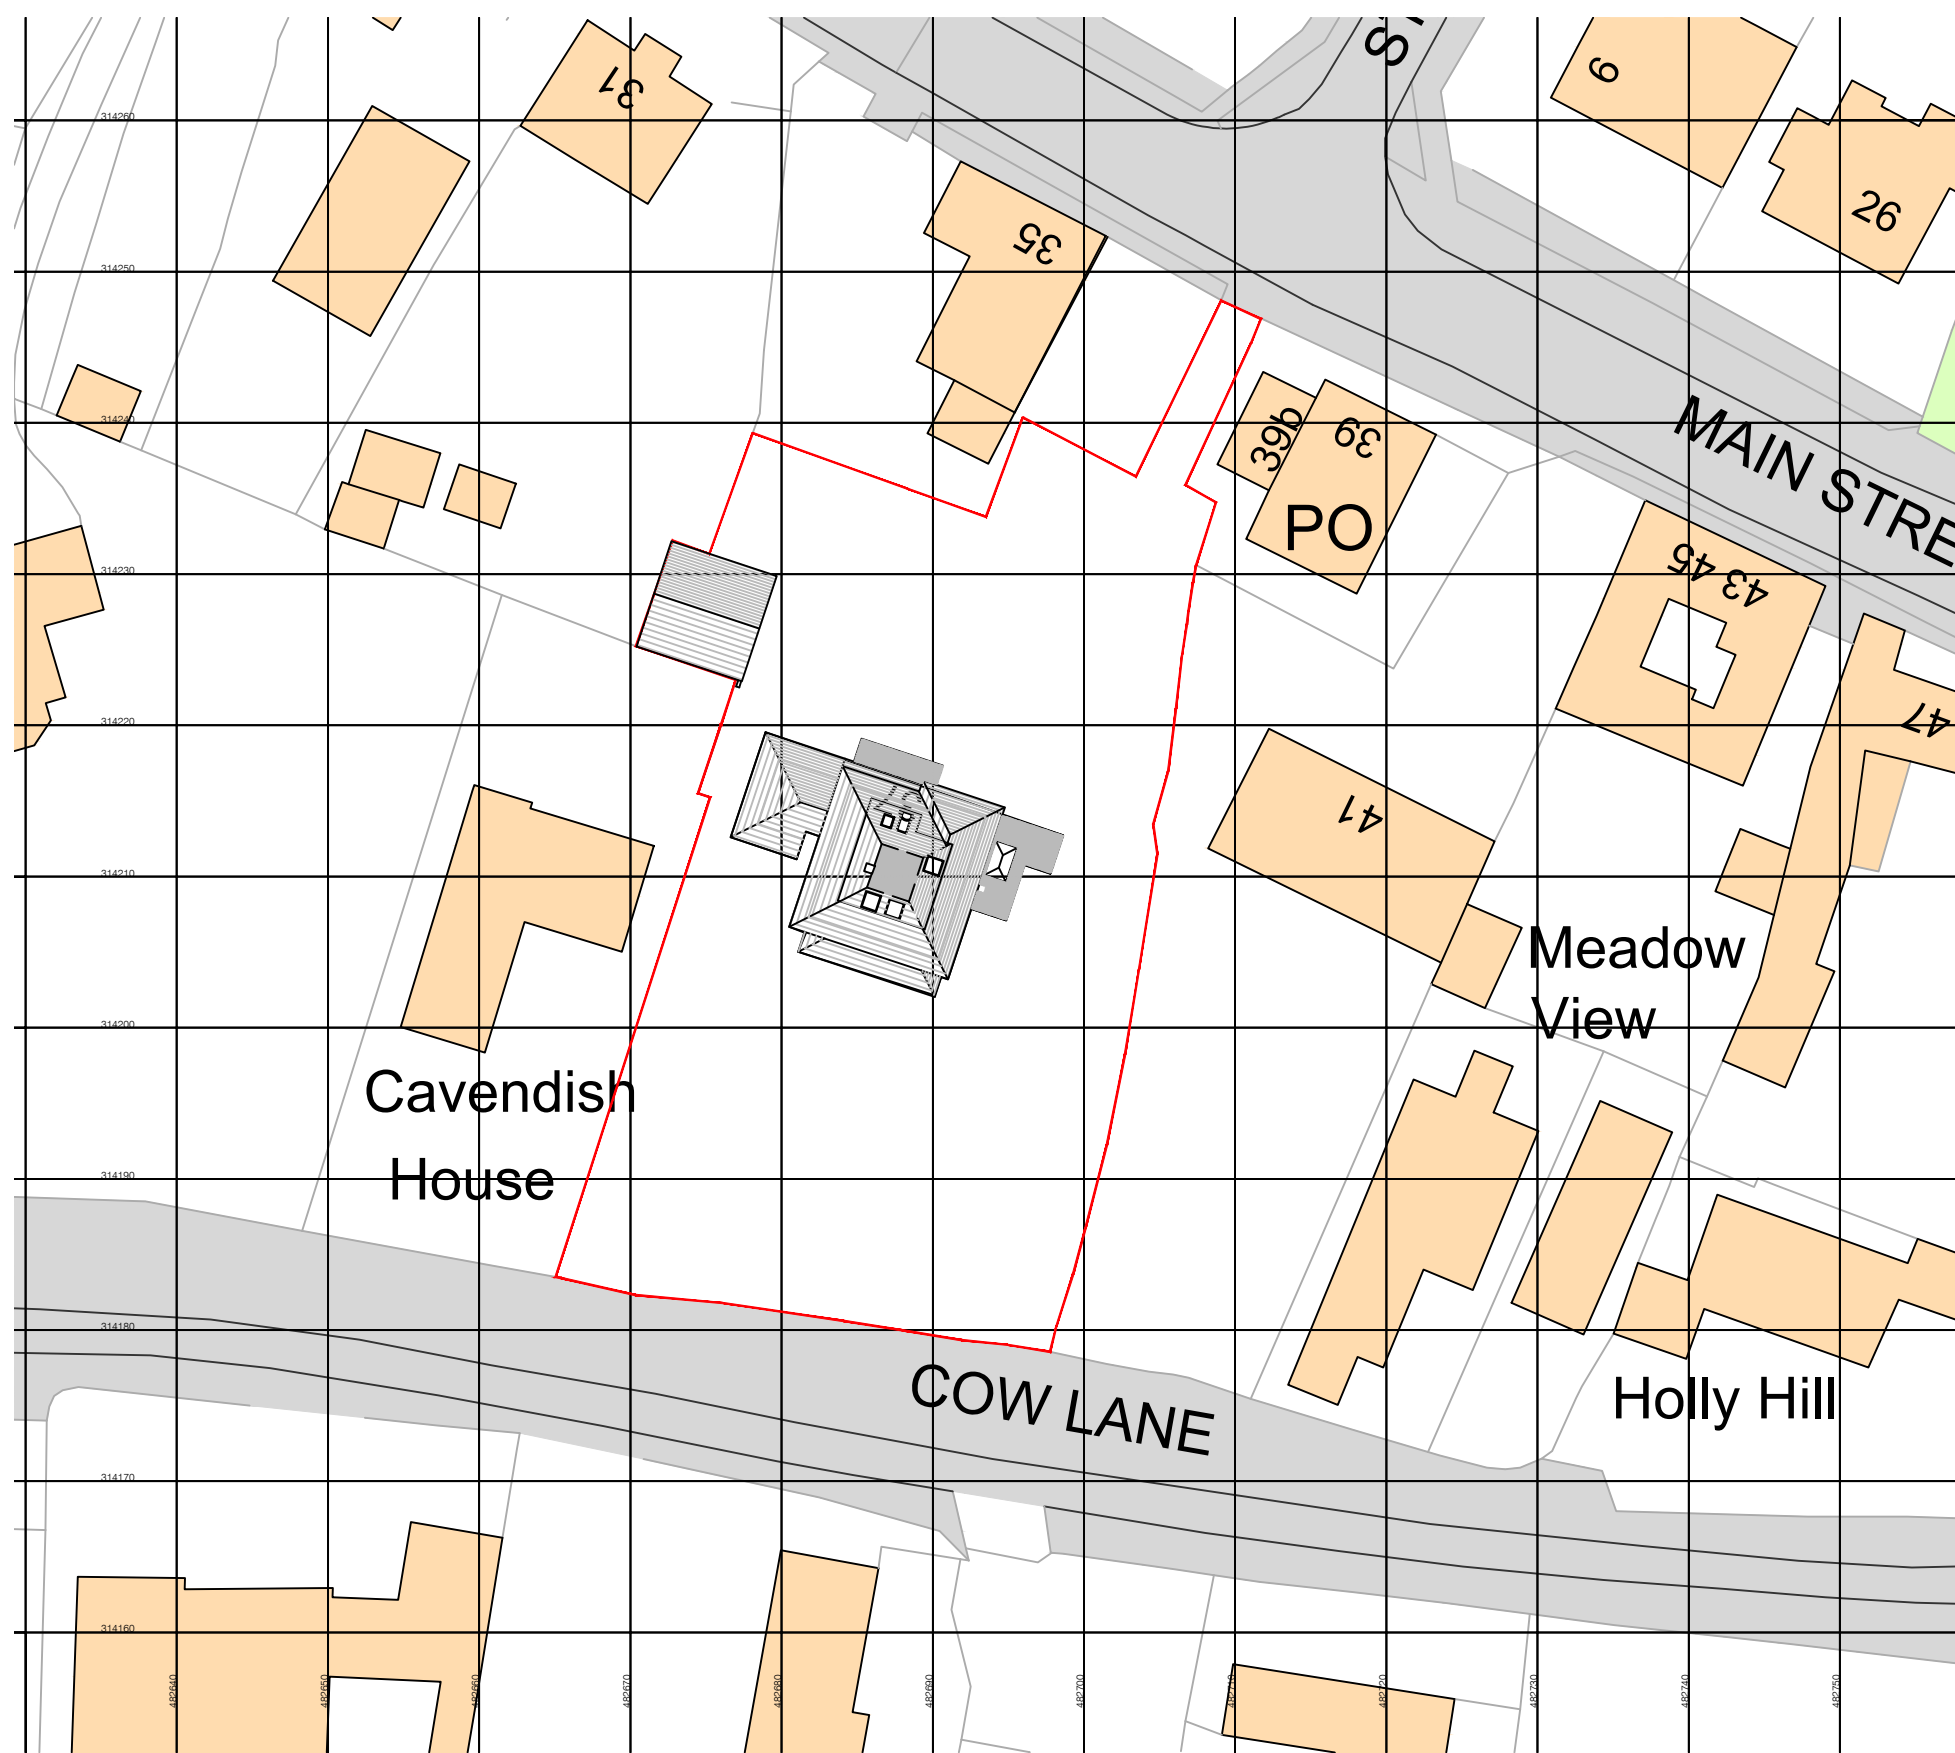
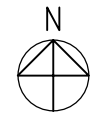
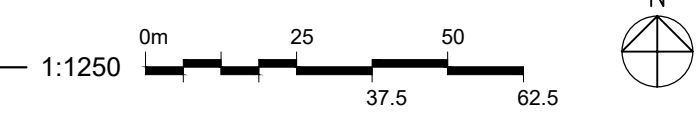
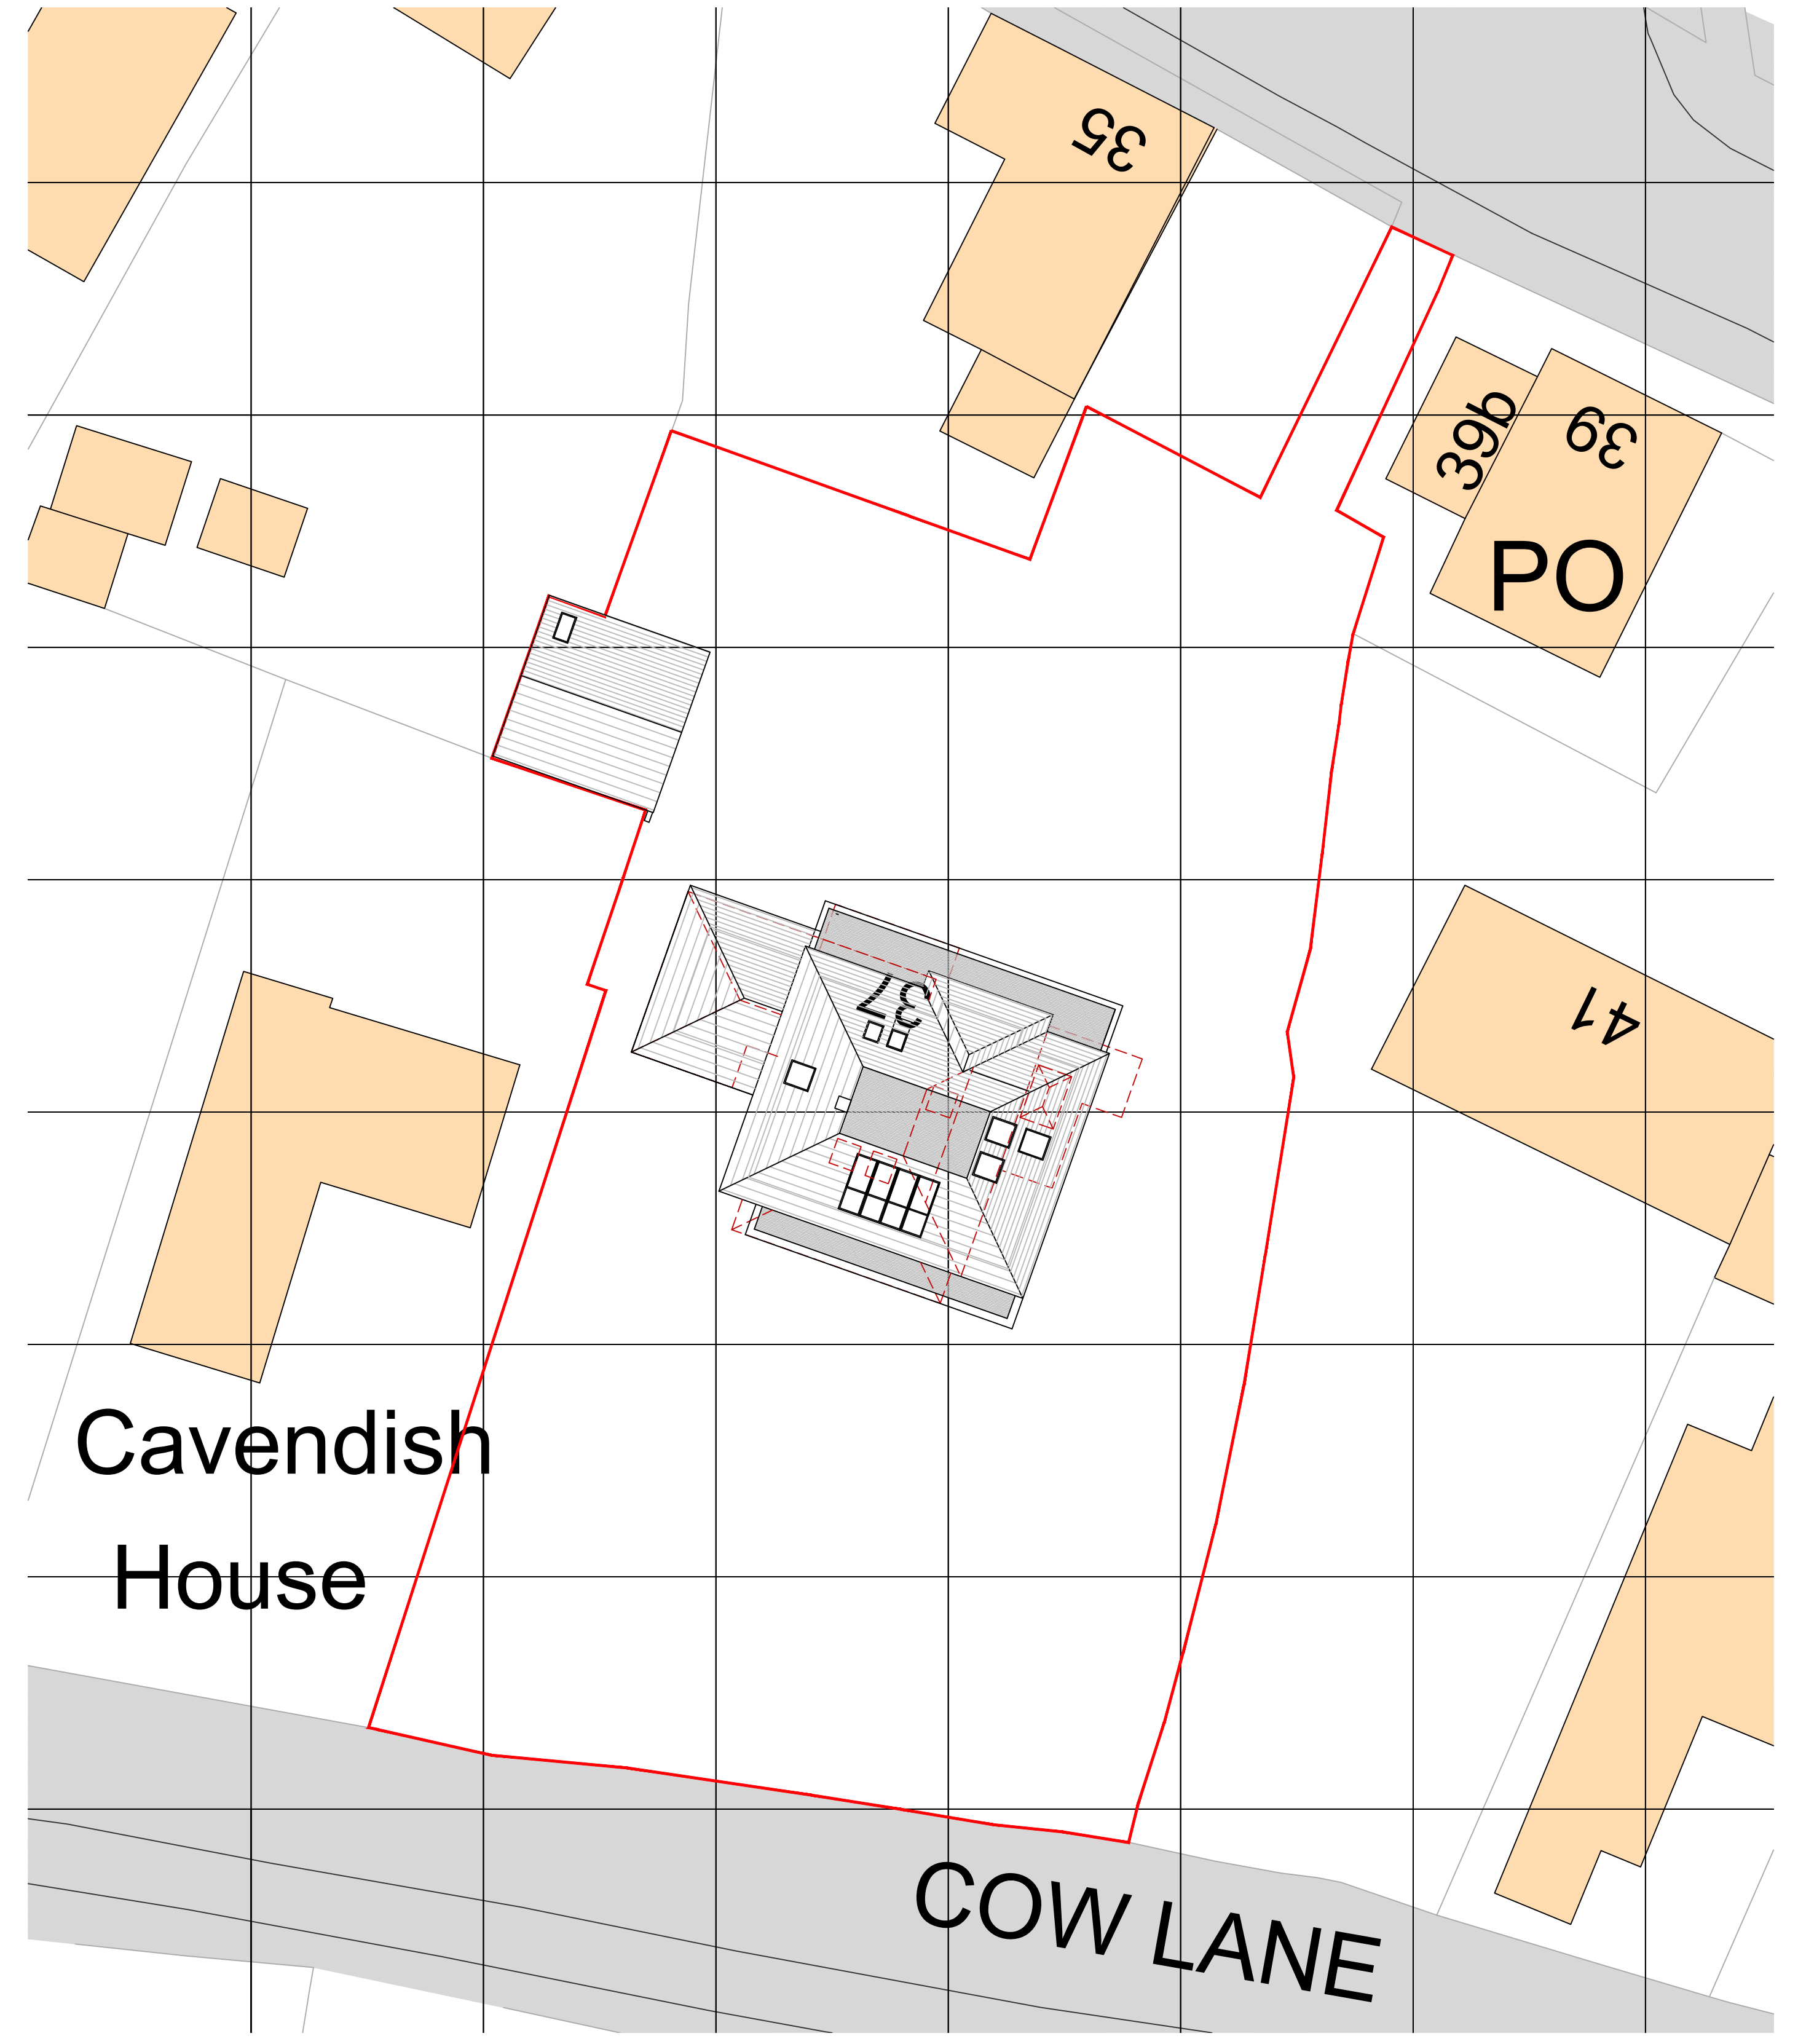


Ordnance Survey, (c) Crown Copyright 2022. All rights reserved. Licence number 100022432


1 SITE LOCATION PLAN

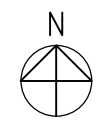

2 BLOCK PLAN - existing

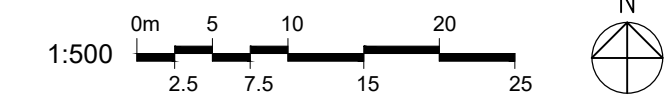

3 SITE PLAN - proposed

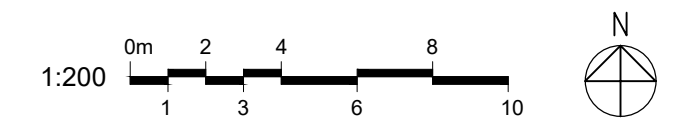

revisions
REV F 15.03.23 - ROOF PLAN AMENDED
REV G 16.03.23 - ROOF PLAN AMENDED
REV H 18.04.23 - ROOF PLAN AMENDED & ACCESS DETAILED
REV I 19.04.23 - BOUNDARY AMENDED ON O.S. PLAN
REV J 13.05.23 - REAR PARKING WIDTH REDUCED
REV K 07.09.23 - CARPORT AND ANNEXE LOCATIONS SUGGESTED
REV L 21.09.23 - LAYOUT AMENDED
REV M 05.10.23 - LAYOUT AMENDED
REV N 21.11.23 - LAYOUT AMENDED

key	notes
	demolition
	extg / unknown
	brickwork
	blockwork
	stud

notes

This drawing is the copyright of the Architects and may not be reproduced or used except by written permission. Dimensions must not be scaled from this drawing. The Contractor is to check and verify all building and site dimensions before work is put in hand.

The Contractor is to check and verify with all the Statutory Authorities and the Employer the location and condition of any underground or overhead services or confirm that none exist prior to work commencing on site. The Contractor shall comply with enactments regulations and working rules relating to safety health and welfare of workpeople.

client

MR & MRS S. COWAN
37 MAIN STREET
WHISSENDINE
OAKHAM
RUTLAND

architect

RAW architecture ltd
3 College Close
Great Casterton
Stamford PE9 4AW
01780 766 660
info@rawarchitecture.net

EXTENSION AND ALTERATIONS TO 37 MAIN STREET, WHISSENDINE				
drawing title				
SITE LOCATION & SITE PLAN				
job no	scale	package no	drawing no / rev	status
0363	SEE DWG		A100 / N	PLNG
date	checked			
21.06.22	HR			