

Material Key

- 01 - Red / Pink Brick - Stretcher Bond
- 02 - Dark Red Brick - Soldier Course
- 03 - Pink Pigmented Concrete
- 04 - Bronze Colored Metal Work
- 05 - Light Red Aluminum Downpipe & Gutter
- 06 - Bronze Aluminum Window Frame
- 07 - Pre-cast Pink Concrete Banding
- 08 - Timber Front Door
- 09 - Clay Tiles
- 10 - Recess Brick Detail
- 11 - Pink Concrete Tile Facade Panel
- 12 - Bronze Colour Metal Roof
- 13 - Pink Coloured Metal Work
- 14 - Bronze Coloured Aluminium Door



1 | Unit 1-3 Proposed North Elevation
1:50



2 | Unit 1-3 Proposed Proposed South Elevation
1:50

DFA

DOWEN FARMER ARCHITECTS

Unit 601, Level 6,
Peckham Levels,
95A Rye Ln,
London
SE15 4ST

T: 020 8058 7997
W: www.dowenfarmer.com

Project

Julians Road

Project address

33 Julians Road
Stevenage
SG1 3ES

Client

Acre

Sheet number

1140 -DFA -PL - 109

Sheet name

Proposed Unit 1-3 North & South
Elevations

Sheet scale

As indicated
@ A1


Date/time

15/11/2023 18:28:03

| Rev | Description | Date | Issued | Checked |
|-----|----------------|--------|--------|---------|
| 1 | Planning Issue | 231109 | HB | GV |



hello@acrelondon.co.uk
acrelondon.co.uk
@acrelondon
020 8159 5151

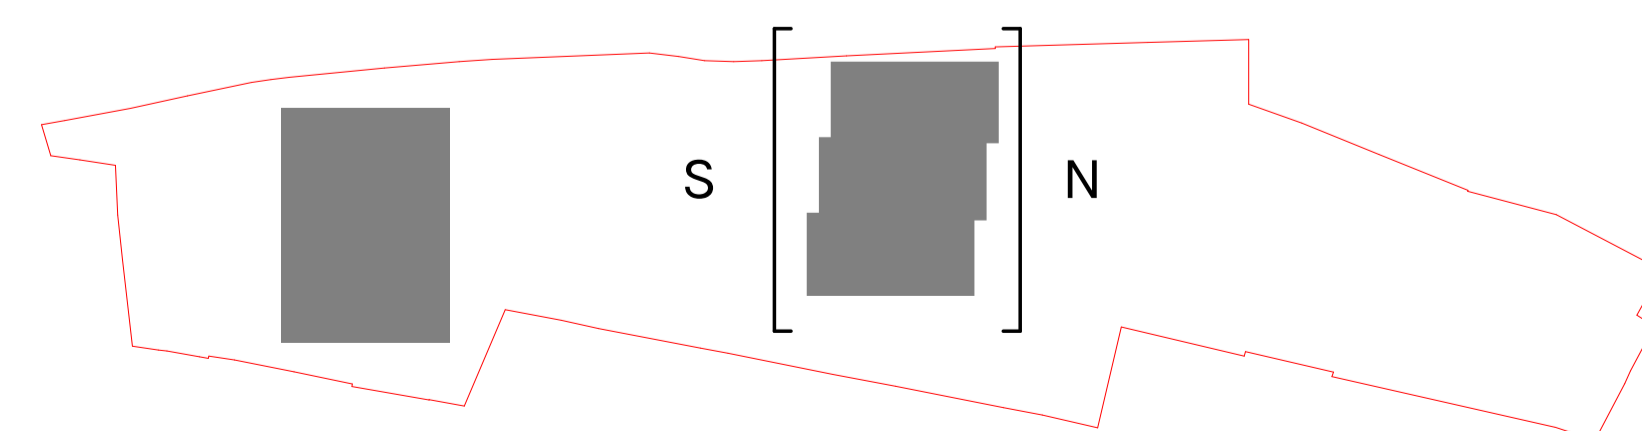

Scale Bar: 1:50 @ A1 (Metres)



Project status

Planning

GENERAL NOTES:

This drawing is not for construction and is for information purposes only. Contractor to provide detailed design and construction information. This drawing is to be read in conjunction with all relevant architects' and engineers' drawings and specifications. Drawings to be read in line with the approved inspectors plan check and all dimensions to be checked on site with any discrepancies reported to the architect.

OS information not accurate and not to be used for measurements.

Dowen Farmer Architects Ltd is incorporated in England & Wales. Company registration number 10861309.