

Client

**Mr A Panayi**

Job Title

**erection of single storey  
storage building**

Eastwood House  
Princess Street  
Northwich  
CW9 7NJ

Drawing Title

**Proposed elevations**

Drawing Status

**planning**

Drawn by

JMR

Date

November 2022

Scale

**1:50 @ A3**


Job Number

**ebr/00795**


Drawing Number

**A0.2**

Revision	Description	Date

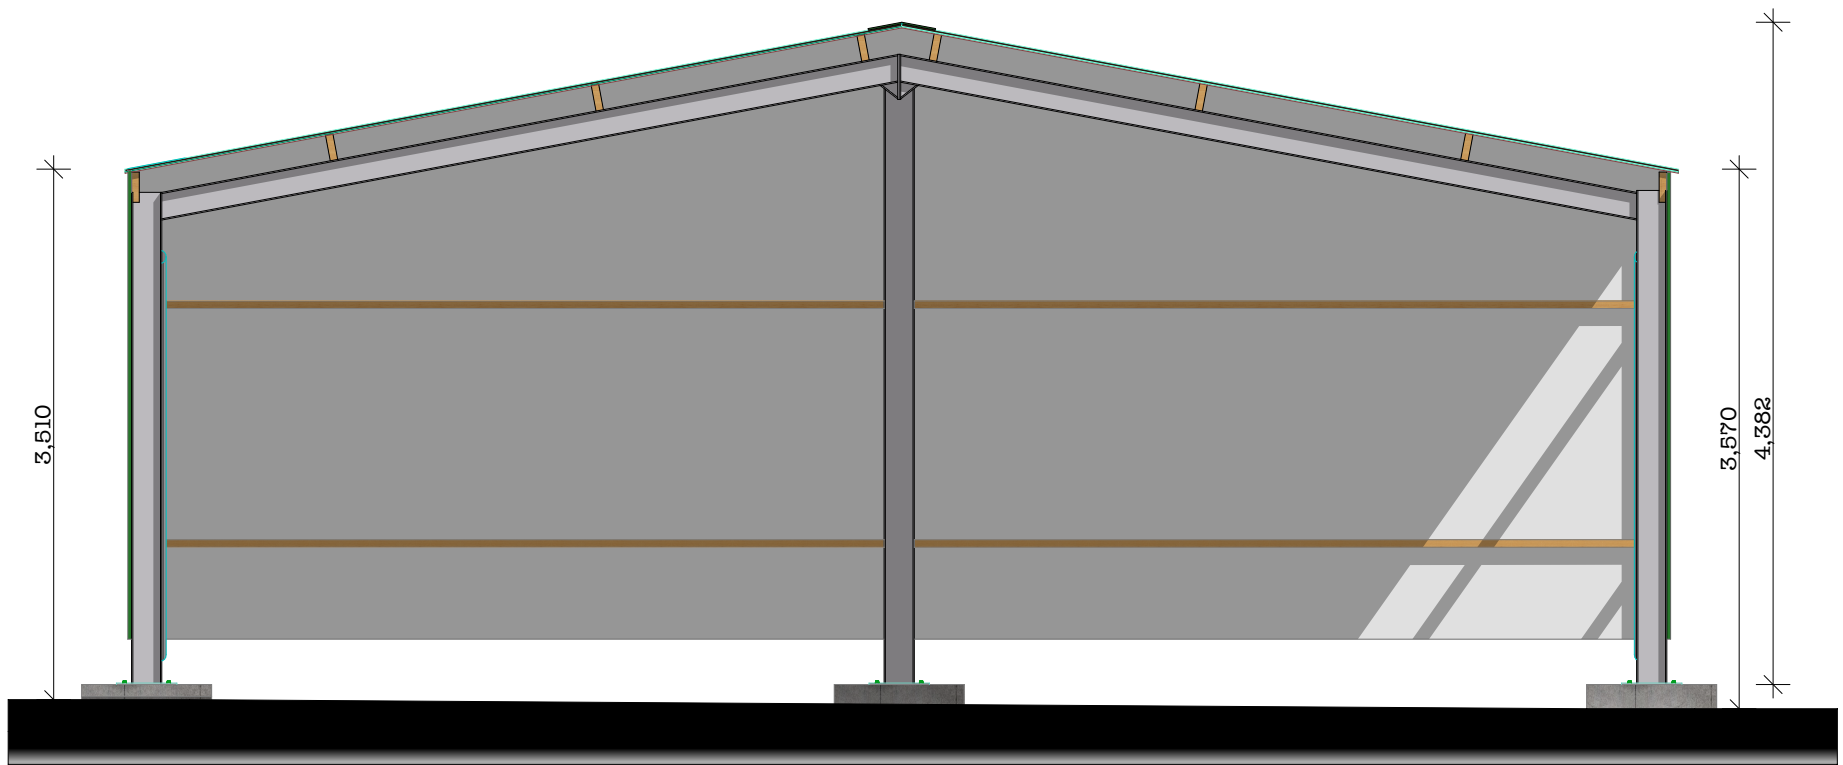


Front elevation

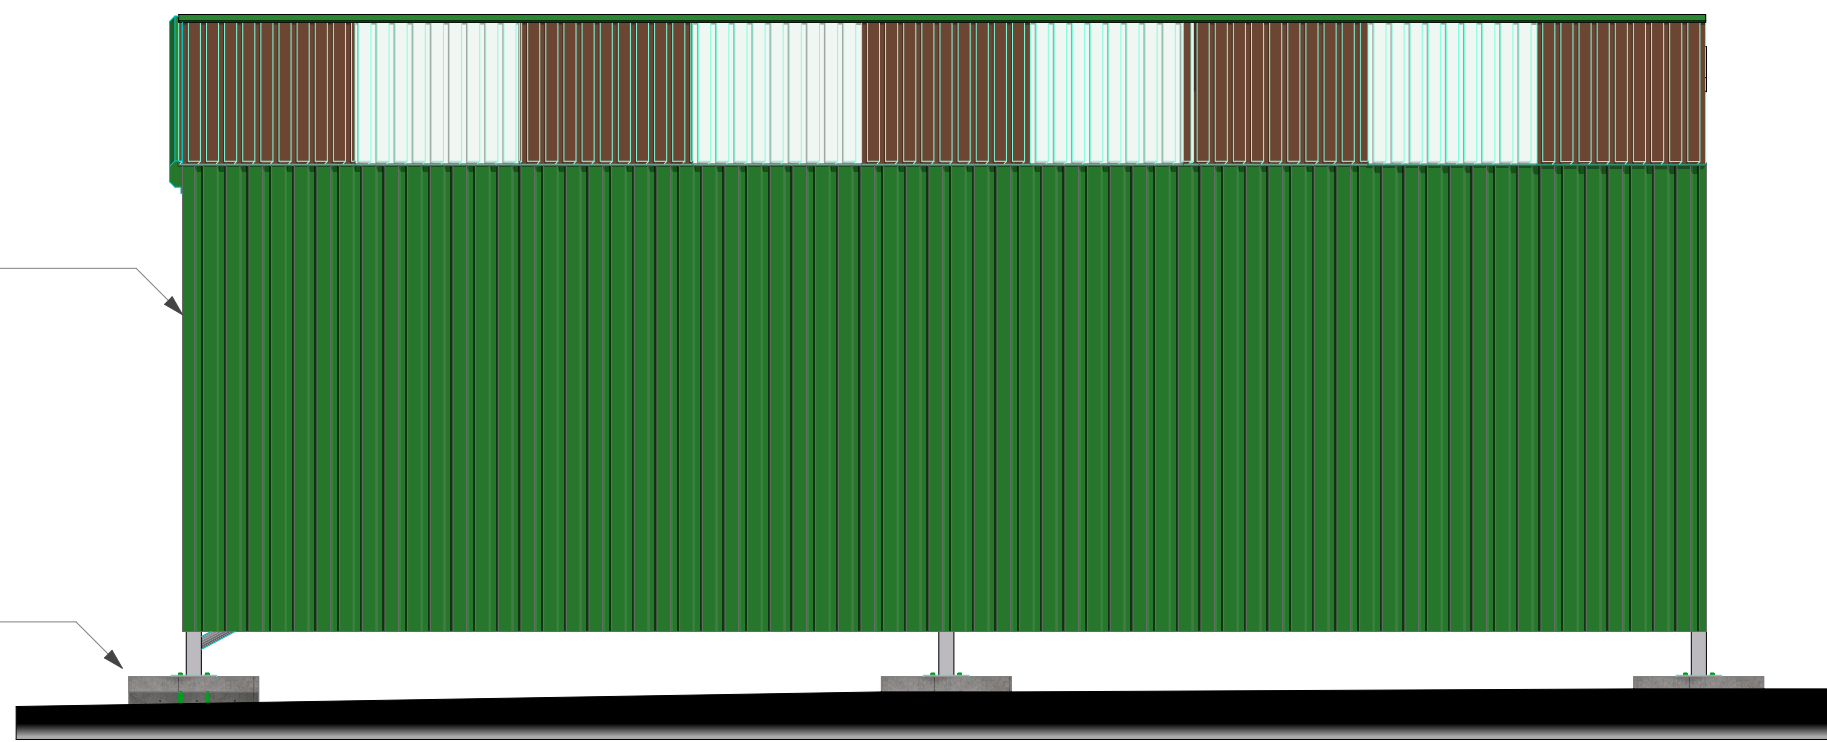

Side elevation

all facade sheets for walls and roof have alternative fixing missed out to assist quick removal (albeit the stability of the panels are acceptable for wind loading)

temporary concrete base plinths have been completed to ensure that the temporary shed is level and therefore this will also assist and expedite the easy removal of the facility from site

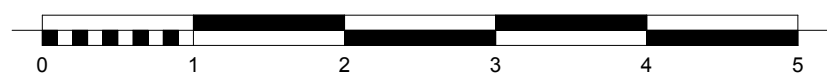

All dimensions to be checked on site prior to fabrication of components or execution of works. This drawing, the design and information contained within are copyright of ebrdesigns.com ltd and must not be used or reproduced without express permission. ebrdesigns.com ltd shall not be liable if used or reproduced without authorisation.

Client

**Mr A Panayi**

Job Title

**erection of single storey  
storage building**

Eastwood House  
Princess Street  
Northwich  
CW9 7NJ

Drawing Title

**Proposed elevations\_02**

Drawing Status

**planning**

Drawn by

JMR

Date

November 2022

Scale

**1:50 @ A3**


Job Number

**ebr/00795**

Drawing Number

**A0.3**


Revision	Description	Date

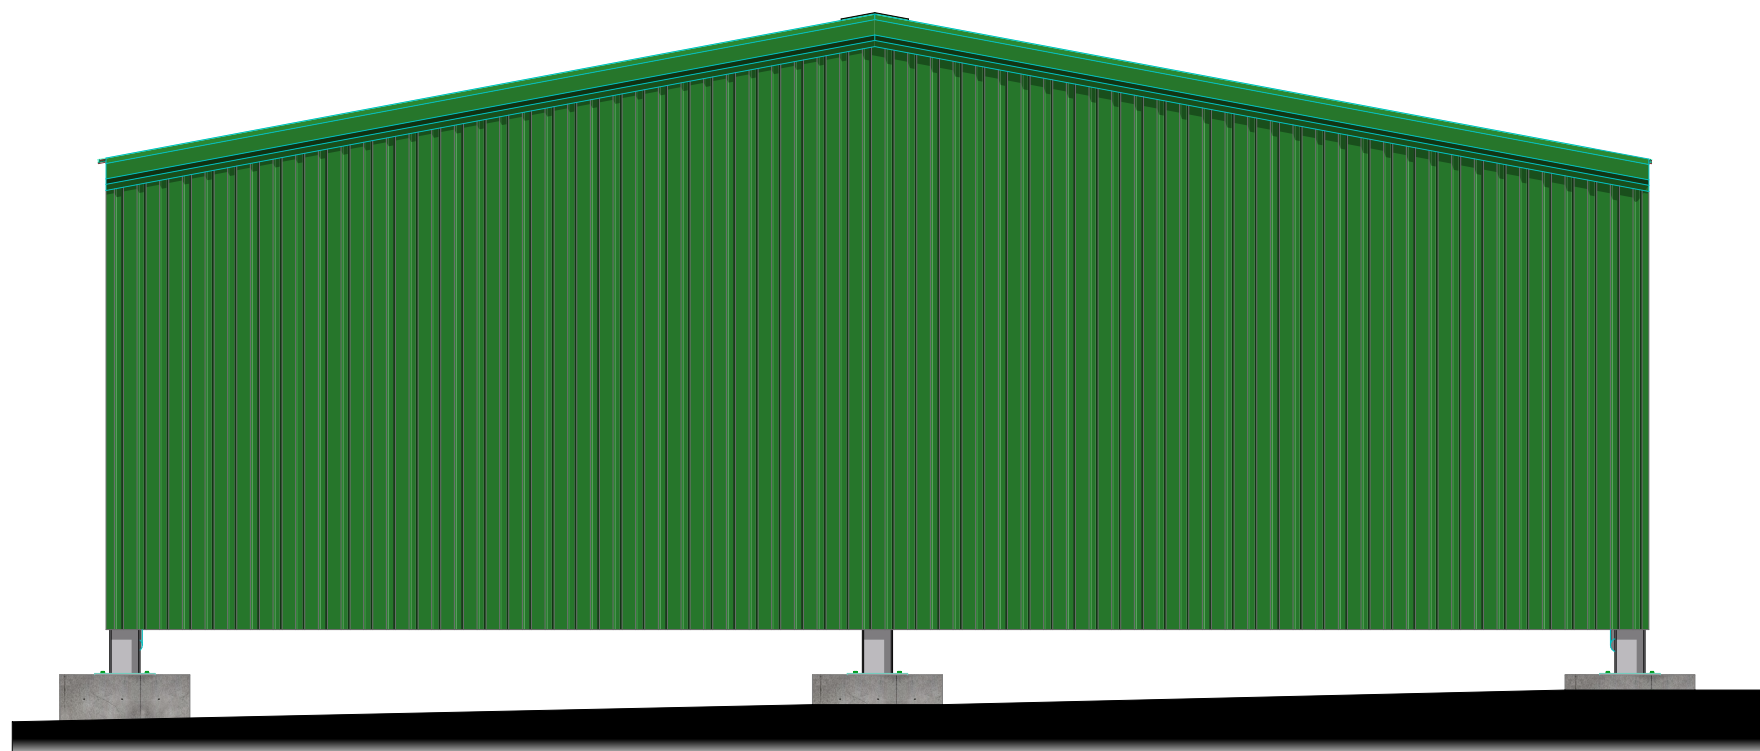

Rear elevation



Side\_2 elevation

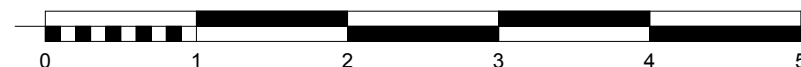

All dimensions to be checked on site prior to fabrication of components or execution of works. This drawing, the design and information contained within are copyright of ebrdesigns.com ltd and must not be used or reproduced without express permission. ebrdesigns.com ltd shall not be liable if used or reproduced without authorisation.