

Proposed External Finish Materials to Match Existing External Finish Materials

Proposed Flank Wall Window to be Obscure Glazed and Non Opening below 1.7m from FFL

Velux Window to be installed as per manufacturer specification, not projected more than 150mm from the plane of roof slope



Proposed Ground Floor Plan
Scale 1:50

GENERAL NOTES:
 1. ALL DIMENSIONS ARE IN MILLIMETER.
 2. VERIFY ALL DIMENSIONS AND CONDITIONS BEFORE BUILDING OR STARTING CONSTRUCTION. NOTIFY THE DESIGNER IMMEDIATELY OF ANY DISCREPANCY OR VARIATION.
 3. ALL WORK TO COMPLY WITH CURRENT BUILDING REGULATIONS AND CODES OF PRACTICE


Title:
Proposed Ground Floor Plan

Site Address
 29 Shaftesbury Avenue
 Southall
 Middlesex
 UB2 4HH

Scale: 1:50 @A3
 Date: 21/06/2023
 Drawing No.: 2020/010 -05DS
 Drawn By: RO

Revision Date:
 e.mail - faluckpatel@yahoo.com
 (M) +44 (0) 7871 466 254



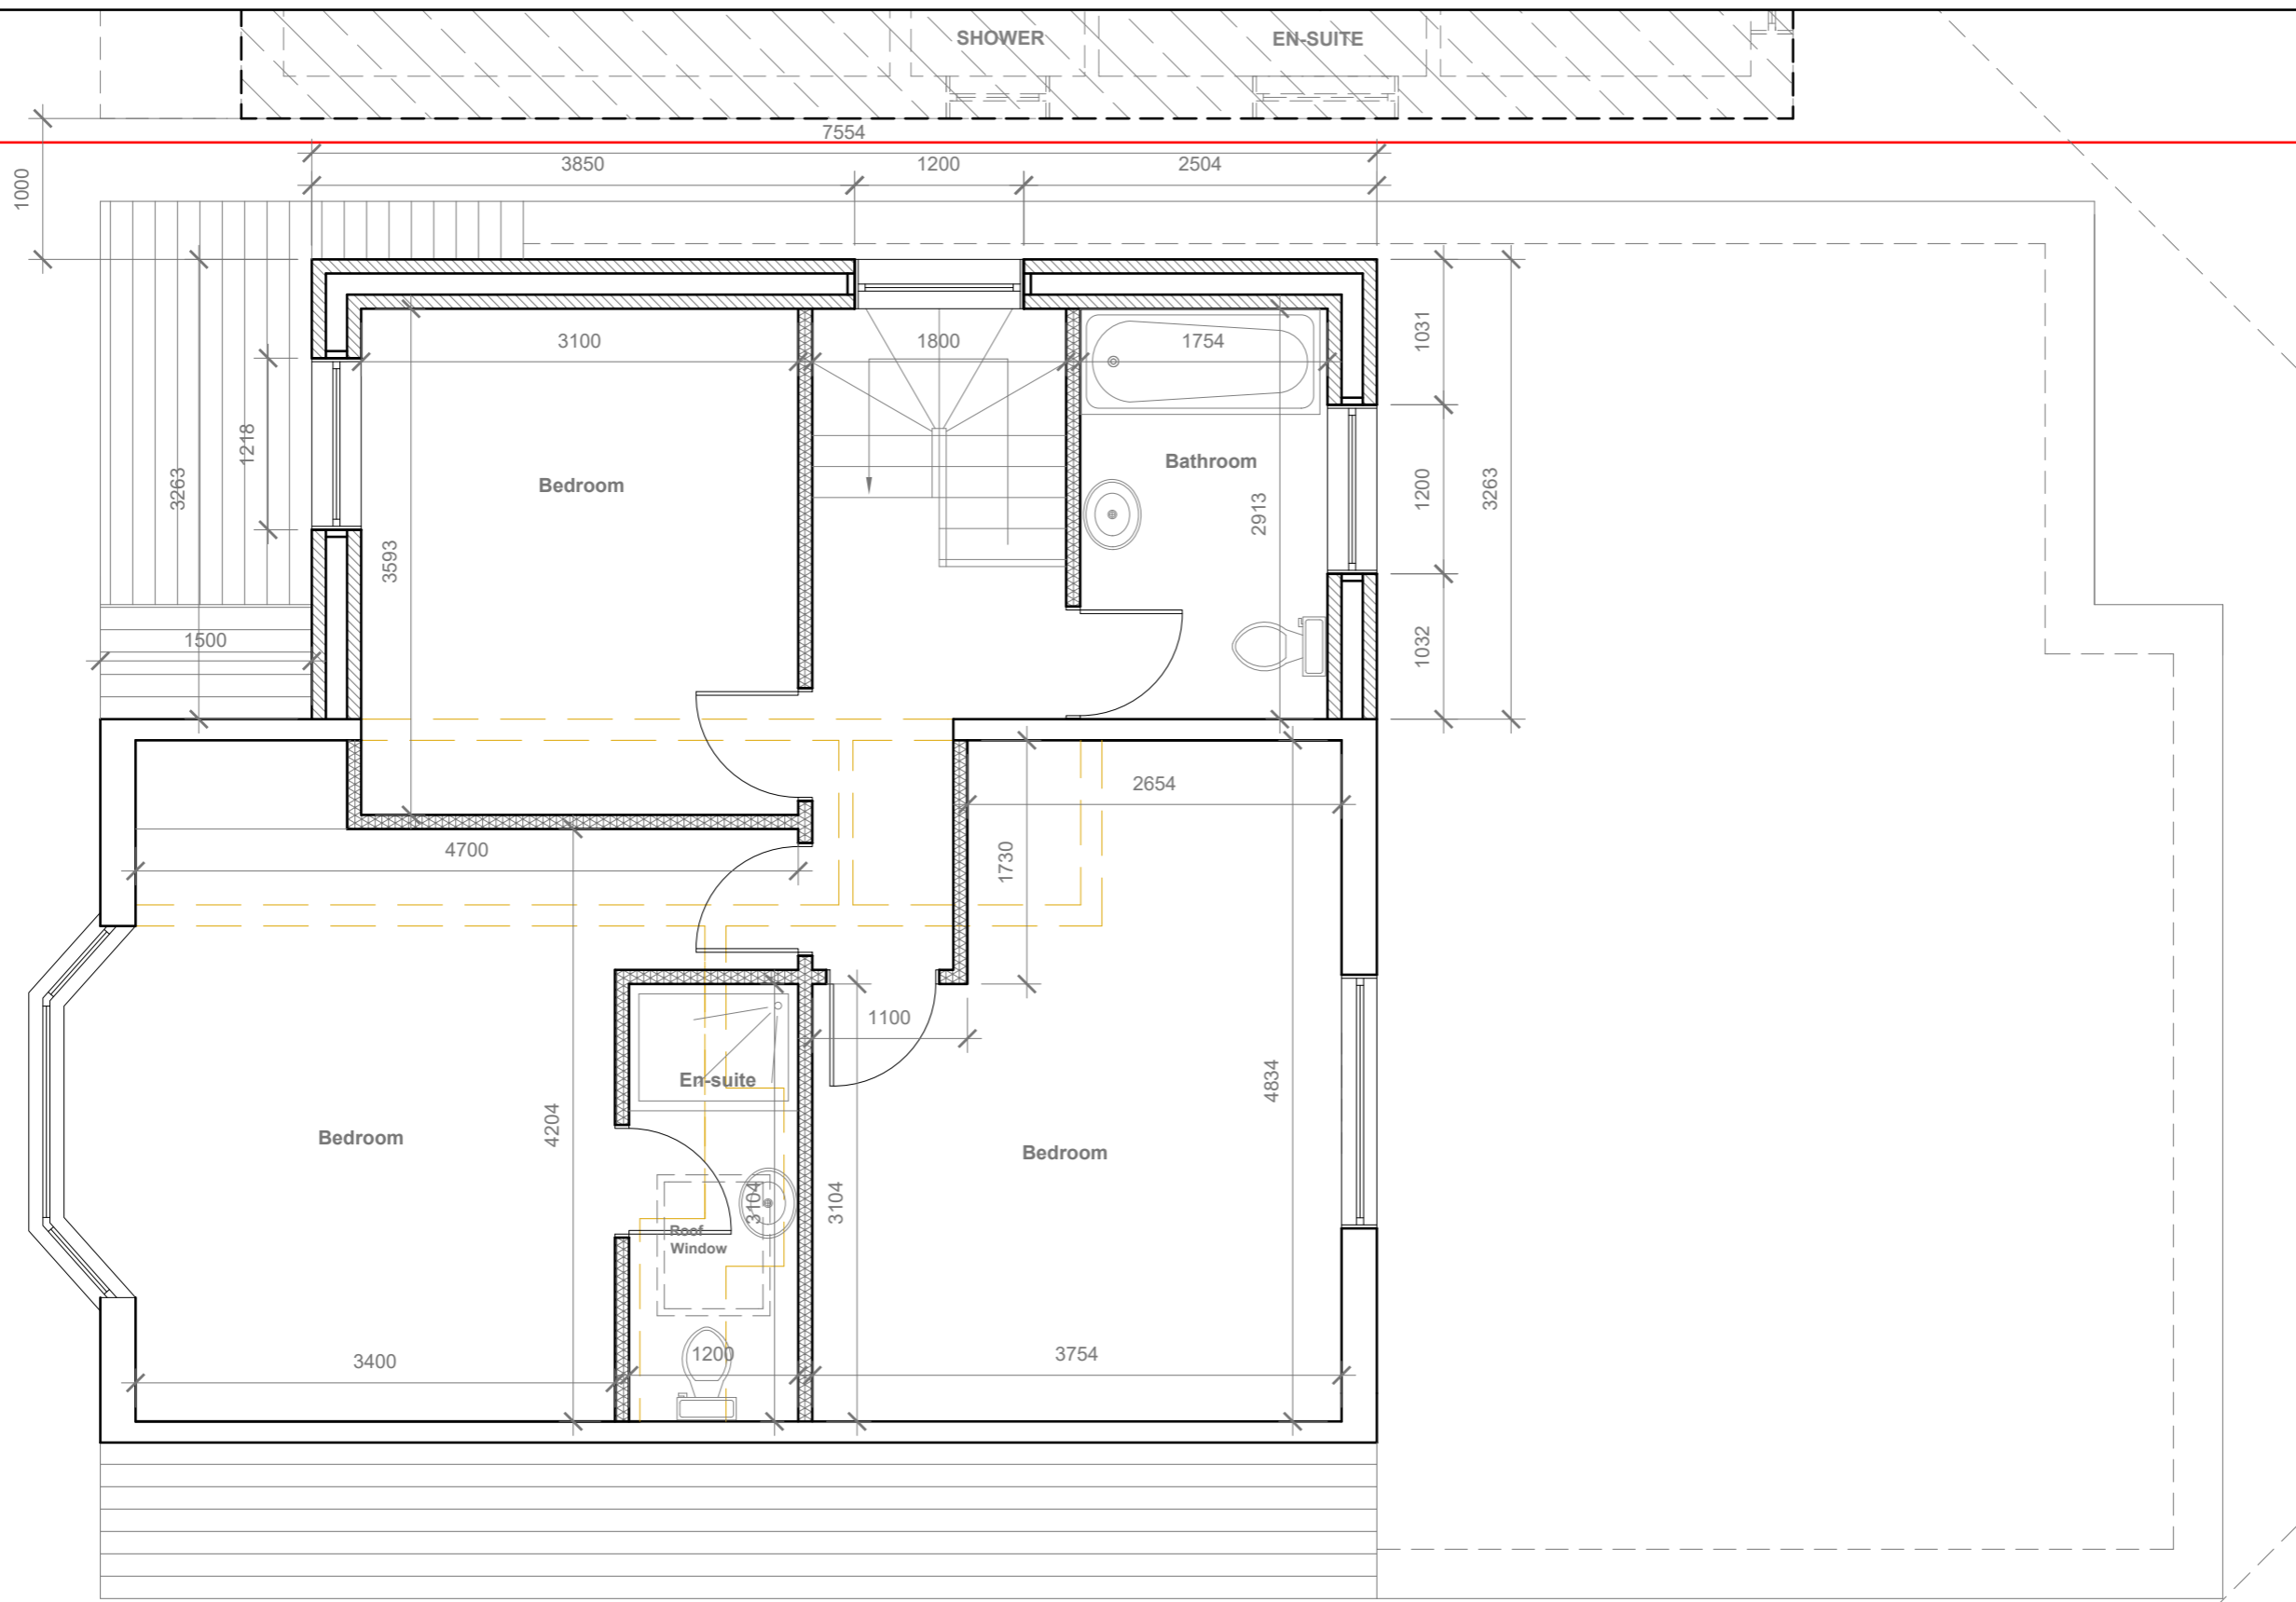

Proposed External Finish Materials to Match Existing External Finish Materials

Proposed Flank Wall Window to be Obscure Glazed and Non Opening below 1.7m from FFL

Velux Window to be installed as per manufacturer specification, not projected more than 150mm from the plane of roof slope

Proposed First Floor Plan
Scale 1:50

GENERAL NOTES:

1. ALL DIMENTIONS ARE IN MILLIMETER.
2. VERIFY ALL DIMENSIONS AND CONDITIONS BEFORE BUILDING OR STARTING CONSTRUCTION. NOTIFY THE DESIGNER IMMEDIATELY OF ANY DISCREPANCY OR VARIATION.
3. ALL WORK TO COMPLY WITH CURRENT BUILDING REGULATIONS AND CODES OF PRACTICE

Title: **Proposed First Floor Plan**

Site Address
29 Shaftesbury Avenue
Southall
Middlesex
UB2 4HH

Scale: 1:50 @A3
Date: 21/06/2023
Drawing No.: 2020/010 -06FFS
Drawn By: RO


Revision Date:

e.mail - faluckpatel@yahoo.com
(M) +44 (0) 7871 466 254





Proposed Front Elevations
Scale 1:100

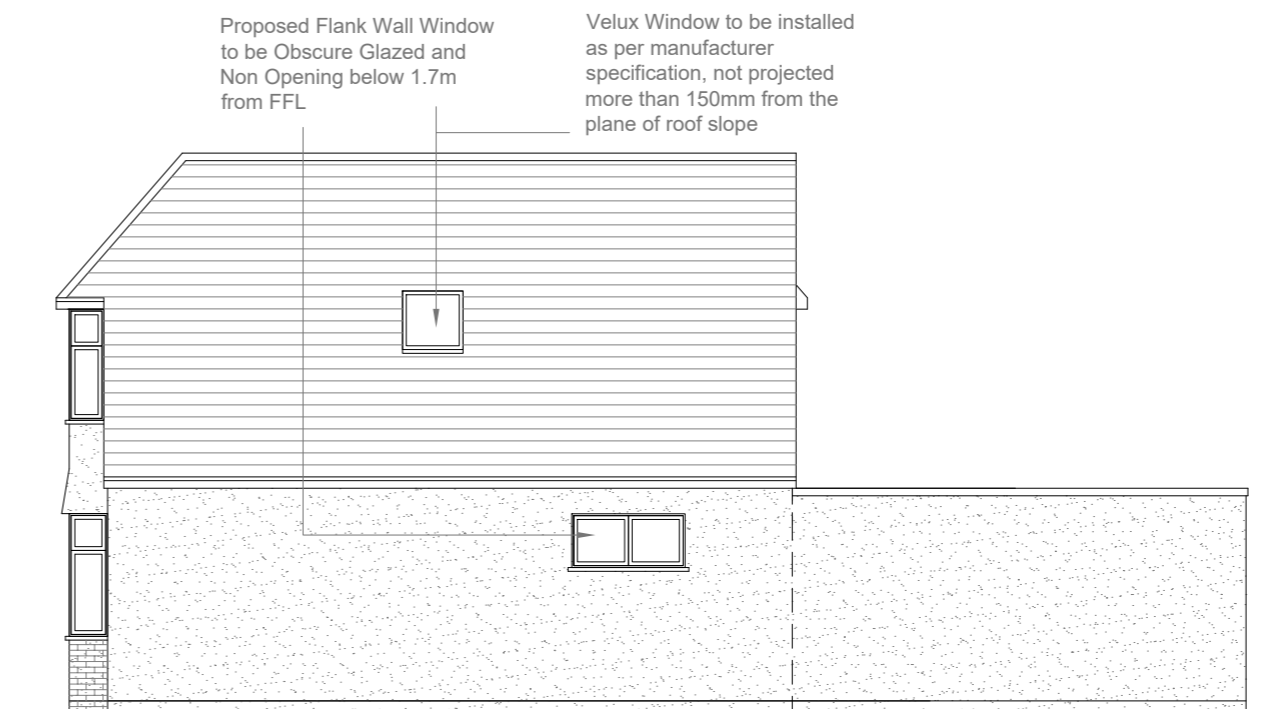

Proposed Side Elevations
Scale 1:100


Proposed External Finish Materials to Match Existing External Finish Materials

Proposed Flank Wall Window to be Obscure Glazed and Non Opening below 1.7m from FFL

Velux Window to be installed as per manufacturer specification, not projected more than 150mm from the plane of roof slope



Proposed Rear Elevations
Scale 1:100

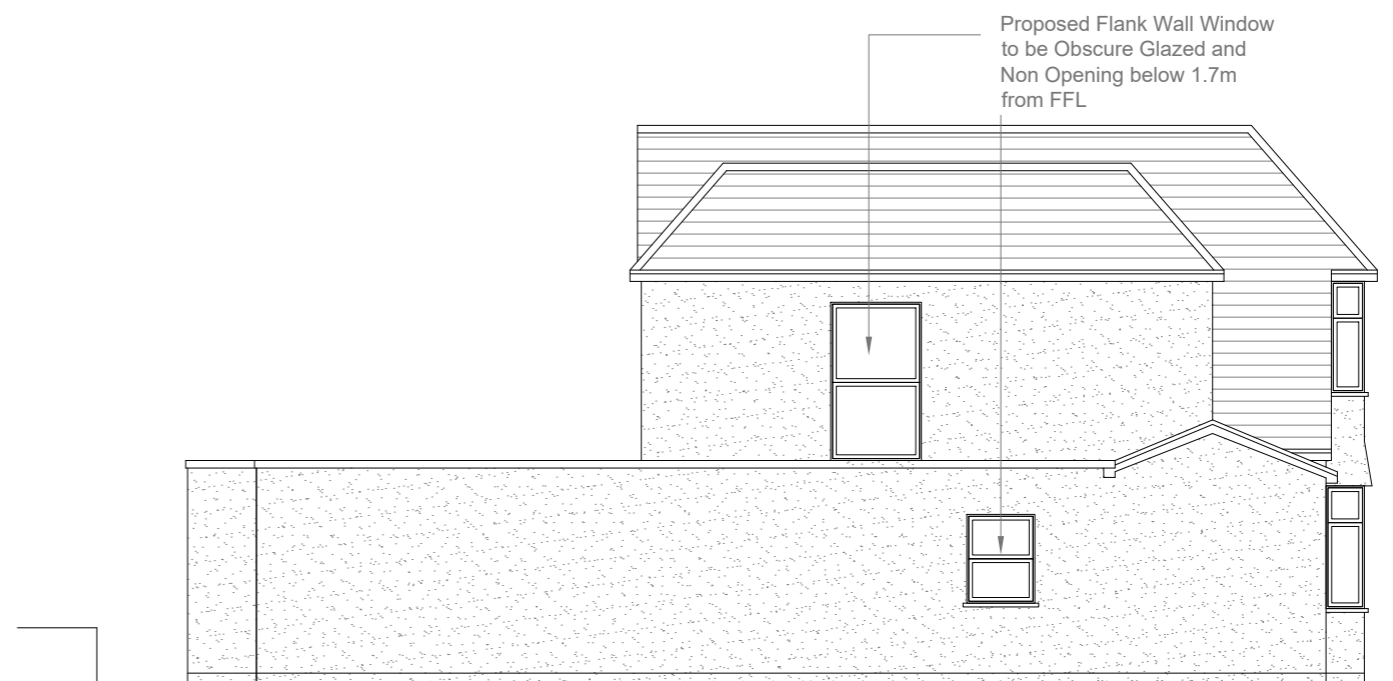

Proposed Side Elevations
Scale 1:100



- GENERAL NOTES:**
1. ALL DIMENSIONS ARE IN MILLIMETER.
 2. VERIFY ALL DIMENSIONS AND CONDITIONS BEFORE BUILDING OR STARTING CONSTRUCTION. NOTIFY THE DESIGNER IMMEDIATELY OF ANY DISCREPANCY OR VARIATION.
 3. ALL WORK TO COMPLY WITH CURRENT BUILDING REGULATIONS AND CODES OF PRACTICE

Title:

Proposed Elevations

Site Address

29 Shaftesbury Avenue
Southall
Middlesex
UB2 4HH

Scale: 1:100 @A3

Date: 21/06/2023

Drawing No.:
2020/010 -07FFS

Drawn By:
RO

Revision Date:

e.mail -
faluckpatel@yahoo.com
(M) +44 (0) 7871 466 254

